

# 南京市积善社区 施工图



| 序号<br>NO. | 图号<br>SHEET NO. | 图名<br>DESCRIPTION | 图幅<br>SHEET | 备注<br>REMARK |
|-----------|-----------------|-------------------|-------------|--------------|
|           | T-01            | 图纸目录              | A2          |              |
|           | T-02            | 图纸设计总说明           | A2          |              |
|           | T-03            | 室内装修设计说明（一）       | A2          |              |
|           | T-04            | 室内装修设计说明（二）       | A2          |              |
|           | T-05            | 室内装修设计说明（三）       | A2          |              |
|           | T-06            | 室内装修设计说明（四）       | A2          |              |
|           | T-07            | 室内装修设计说明（五）       | A2          |              |
|           | T-08            | 施工材料明细表           | A2          |              |
|           | T-09            | 电气系统图             | A2          |              |
|           |                 |                   | A2          |              |
|           | P-01            | 一层原始结构图           | A2          |              |
|           | P-02            | 一层拆除图             | A2          |              |
|           | P-03            | 一层新建墙体图           | A2          |              |
|           | P-04            | 一层平面布置图           | A2          |              |
|           | P-05            | 一层家具尺寸图           | A2          |              |
|           | P-06            | 一层地面铺装图           | A2          |              |
|           | P-07            | 一层天花布置图           | A2          |              |
|           | P-08            | 一层灯具尺寸图           | A2          |              |
|           | P-09            | 一层灯具控制图           | A2          |              |
|           | P-10            | 一层插座点位图           | A2          |              |
|           | P-11            | 一层强电图             | A2          |              |
|           | P-12            | 一层给排水布置图          | A2          |              |
|           | P-13            | 一层立面索引图           | A2          |              |
|           | P-14            | 一层智能化规划图          | A2          |              |
|           | P-15            | 二层原始结构图           | A2          |              |
|           | P-16            | 二层拆除图             | A2          |              |
|           | P-17            | 二层新建墙体图           | A2          |              |
|           | P-18            | 二层平面布置图           | A2          |              |
|           | P-19            | 二层家具尺寸图           | A2          |              |
|           | P-20            | 二层地面铺装图           | A2          |              |
|           | P-21            | 二层天花布置图           | A2          |              |
|           | P-22            | 二层灯具尺寸图           | A2          |              |
|           | P-23            | 二层灯具控制图           | A2          |              |
|           | P-24            | 二层插座点位图           | A2          |              |
|           | P-25            | 二层强电图             | A2          |              |
|           | P-26            | 二层给排水布置图          | A2          |              |
|           | P-27            | 二层立面索引图           | A2          |              |
|           | P-28            | 二层智能化规划图          | A2          |              |
|           | P-29            | 三层原始结构图           | A2          |              |
|           | P-30            | 三层拆除图             | A2          |              |
|           | P-31            | 三层新建墙体图           | A2          |              |
|           | P-32            | 三层平面布置图           | A2          |              |
|           | P-33            | 三层家具尺寸图           | A2          |              |
|           | P-34            | 三层地面铺装图           | A2          |              |
|           | P-35            | 三层天花布置图           | A2          |              |

| 序号<br>NO. | 图号<br>SHEET NO. | 图名<br>DESCRIPTION | 图幅<br>SHEET | 备注<br>REMARK |
|-----------|-----------------|-------------------|-------------|--------------|
|           | P-36            | 三层灯具尺寸图           |             |              |
|           | P-37            | 三层灯具控制图           |             |              |
|           | P-38            | 三层插座点位图           |             |              |
|           | P-39            | 三层强电图             |             |              |
|           | P-40            | 三层立面索引图           |             |              |
|           | P-41            | 三层智能化规划图          |             |              |
|           |                 |                   |             |              |
|           | 1F-EL-01        | 大厅立面图1            |             |              |
|           | 1F-EL-02        | 大厅立面图2            |             |              |
|           | 1F-EL-03        | 大厅立面图3            |             |              |
|           | 1F-EL-04        | 母婴室立面图            |             |              |
|           | 1F-EL-05        | 残疾人之家立面图1         |             |              |
|           | 1F-EL-06        | 残疾人之家立面图2         |             |              |
|           | 1F-EL-07        | 残疾人之家立面图3         |             |              |
|           | 1F-EL-08        | 社区办公室立面图          |             |              |
|           | 1F-EL-09        | 康养中心立面图           |             |              |
|           | 1F-EL-10        | 助餐点立面图            |             |              |
|           | 1F-EL-11        | 淋浴间立面图            |             |              |
|           | 1F-EL-12        | 儿童中心立面图1          |             |              |
|           | 1F-EL-13        | 儿童中心立面图2          |             |              |
|           | 1F-EL-14        | 儿童中心立面图3          |             |              |
|           |                 |                   |             |              |
|           | 2F-EL-01        | 二楼公共区域立面图1        |             |              |
|           | 2F-EL-02        | 二楼公共区域立面图2        |             |              |
|           | 2F-EL-03        | 舞蹈室立面图1           |             |              |
|           | 2F-EL-04        | 舞蹈室立面图2           |             |              |
|           | 2F-EL-05        | 青少年活动室立面图         |             |              |
|           | 2F-EL-06        | 报告厅立面图            |             |              |
|           | 2F-EL-07        | 卫生间立面图            |             |              |
|           |                 |                   |             |              |
|           | 3F-EL-01        | 未保中心立面图           |             |              |
|           |                 |                   |             |              |
|           | D-01            | 大样图1              |             |              |
|           | D-02            | 大样图2              |             |              |
|           | D-03            | 大样图3              |             |              |
|           | D-04            | 大样图4              |             |              |
|           | D-05            | 大样图5              |             |              |
|           | D-06            | 大样图6              |             |              |
|           | D-07            | 大样图7              |             |              |
|           | D-08            | 大样图8              |             |              |
|           | D-09            | 大样图9              |             |              |
|           | D-10            | 大样图10             |             |              |
|           | D-11            | 大样图11             |             |              |
|           | D-12            | 大样图12             |             |              |
|           | D-13            | 大样图13             |             |              |



**绿众建设**  
LV ZHONG CONSTRUCTION

版权所有，未经本公司书面同意，不得使用、抄袭及复制；不可度量图纸；施工单位须现场校验尺寸，如有不符合须立即通知本公司。  
ALL RIGHTS RESERVED.WITHOUT THE WRITTEN CONSENT OF THE COMPANY SHALL NOT USE.COPY AND DUPLICAYE;DO NOT MEASURE THE DRAWINGS;CONSEUCTION UNITS SHALL BE ON-SITE CHECK SIZE,IN THE EVENT OF A DO NOT CONFORM TO THE MUST IMMEDIATELY NOTIFY THE COMPANY.

PROJECT:  
工程名称:

南京市积善社区

DRAWING TITLE:  
图纸名称:

图纸目录

APPROVED BY:  
审核:

CONSUMER:  
客户:

DESIGN BY:  
设计:

DRAWN BY:  
制图:

CONTRACT NO:  
合同编号:

DRAWING NO:  
图纸编号:  
T-01

SEALS AFFIXED WITH  
图章加盖:

LV ZHONG CONSTRUCTION  
BUILD DESIGN

# GENERAL NOTES 总说明

- 1.1 The scope of work to be performed is as described in these General Notes, and not issued on the accompanying drawings, to be further supplemented by explanatory details as required. The work shall include all labor and materials required to complete the project as indicated in the Contract Documents.
- 1.1 所需完成的工作范围包含在本总说明和相应的图纸, 以及根据要求所提供的补充解释和材料, 该工作应包含在合同文件中列明的为完成该项目所需的所用人力和材料
- 1.2 The General & ID Contractor shall notify Designer immediately if he cannot comply with all notes called for on this sheet and on all other BCA drawings.
- 1.2 总承包商和室内装修承包商如果不能够履行本页和其他所有PSDS的图纸上所引用的说明, 须立刻通知设计人。
- 1.3 All design drawings and all construction notes are complementary, and what is called for by either will be binding as if called for by all. Any work shown, or referred to on any one set of drawings shall be provided as though shown on all related drawings.
- 1.3 所有的设计图纸和施工说明均为相互补充, 任何一者引用的均为全部引用, 任何表明在或参照任何一套图纸上的工程看作也在其他相关图纸上表明
- 1.4 The construction notes and drawings are supplied to illustrate the design and general type of construction desired, and are intended to imply a premium quality of construction, material and workmanship throughout.
- 1.4 施工注解和图纸是用以说明设计和总体要求建筑类型和用以暗示全部建筑材料和工艺技巧的优良质量。
- 1.5 The ID Contractor, upon acceptance of drawings, assumes full responsibility for the construction, materials and workmanship of the project described in these notes and drawings, and will be expected to comply with the spirit as well as the letter in which they were written.
- 1.5 室内装修承包商接受图纸后, 应对包含在说明和图纸中该项目的施工、材料和工艺负责, 期望按照他们在信中提及的精神执行。
- 1.6 The General & ID Contractor shall maintain a current and complete set of constructions documents on site during all phases of construction for use by all trades.
- 1.6 总承包商和室内装修承包商在全部施工阶段应保留一份现有完整的施工文件在工地给所有交易使用。
- 1.7 The General & ID Contractor shall provide all necessary protection for his work until turned over to the Client.
- 1.7 总承包商和室内装修承包商应对他的工作提供必要的保护直到移交到客户止。
- 1.8 The ID Contractor shall submit all fabrication shop drawings, and fixture cuts to the Designer for approval. All shop drawings and cuts signed "Approved" shall supersede originating drawings in design appearance only. ID Contractor shall assume responsibility for errors in these drawings.
- 1.8 室内装修承包商应提交所有制作车间图纸和固定设备沟渠给设计师以获得批准, 所有获签署批准的制作车间图纸和沟渠应在设计外观上代替原有的图纸。
- 1.9 All construction to be as per all applicable and governing codes and authorities. These drawings are intended to show the same.
- 1.9 所有施工全部都经过可适用和控制符号和认可, 这些图纸与其一致。
- 1.10 All plans are drawn to scale as much as possible, but are not intended to be and should not be scaled.
- 1.10 所有图尽可能根据比例绘制, 但不意味着可以, 也不应直接在图纸上量取尺寸。
- 1.11 ID Contractor shall furnish and install all requirements for safety.
- 1.11 室内装修承包商应配备和安置所有的安全条件。
- 1.12 ID Contractor shall coordinate all work to allow accessibility and use of all adjacent space.
- 1.12 室内装修承包商应和其他工程协调以使相邻的空间畅通和得到使用。
- 1.13 During construction, each trade shall be responsible for repairing any damage caused by their work.
- 1.13 在施工期间, 各专业应负责维修任何由于他们的工作造成的损坏。
- 1.14 Refer to Architectural for all perimeter wall dimensions. ID Contractor to verify all dimensions, etc., prior to beginning construction and notify Architect in writing of any discrepancies. Proceeding with work shall constitute acceptance of the ID Contractor that conditions are correct and the ID Contractor shall assume full responsibility.
- 1.14 所有墙体外围尺寸参照建筑专业, 室内装修承包商应在开始施工之前确认所有的尺寸等, 并以书面通知建筑师任何差异, 室内装修承包商开始进行施工即为接收各项条件为正确, 并将对此负责, 全责任。
- 1.15 ID Contractor to verify size, location and characteristics of all mechanical and electrical equipment and openings before construction and notify engineer of discrepancies. ID Contractor to verify all locations of Owner furnished equipment and prepare all surfaces accordingly.
- 1.15 室内装修承包商应在施工之前确认所有机电设备和开口的尺寸、位置 and 特征, 并通知工程师任何差异, 室内装修承包商应确认业主提供的设备的位置, 并准备相应的面层。
- 1.16 "Typical" means typical for all similar conditions unless noted otherwise.
- 1.16 "标准"指除非说明在所有类似条件下为标准。
- 1.17 "Align" means similar components of construction (e.g., walls, jambs, etc.) shall align across voids or with existing wall.
- 1.17 "对齐"指类似的施工部件(如 墙体、门框等) 应隔空对齐或与现有墙体对齐。
- 1.18 Where it is deemed necessary to insure stability, contractor is to provide additional anchoring and/or blocking in stud partition for millwork. All surface is by Millwork Contractor.
- 1.18 在认为必要加固的地方, 承包商应在木加工品所需的立筋隔断提供额外的锚固和/或木楔。
- 1.19 General & ID contractors to clean all areas during and after construction and make ready for other trades following. At final phase, leave area clean for move-in.
- 1.19 总承包商和室内装修承包商应在施工期间和之后。
- 1.20 All wall angles are either 90 or 45 degrees unless noted otherwise.
- 1.20 所有墙角除非另行说明, 均为90和45度。
- 1.21 All wood veneers, plywood, millwork, and blocking shall be fire retardant. Treated wood with flame spread no greater than 20 and shall bear, prior to installation, the identification of an approved testing or inspection agency showing the performance rating thereof.
- 1.21 所有的木板、胶合板、木加工品和木块均应为不易燃烧, 火焰扩散不超过20的处理木材, 的测试和检查机构的认证, 在安装之前应接受合格证, 并表明其性能等级。
- 1.22 Refer to booklet for all details.
- 1.22 参考所有大样手册。
- 1.23 ID Contractor is to submit catalog cuts for all visible electrical equipment, specifically, lighting fixtures, switches, buzzers, buttons, dimmers, special plates, gang plates and other equipment.
- 1.23 室内装修承包商应提交所有外需的电气设备, 特殊装置, 灯具, 开关, 蜂鸣器, 按钮, 调光器, 特殊面板, 组合板面和其他设备的样品目录表。
- 1.24 All floor mounted J-boxes to have polished brass carpet plates and cover plates flush mounted.
- 1.24 所有的地埋式接线盒的抛光铜地毯片盒盖片平整。
- 1.25 ID Contractor to provide shop drawings on all handrails, millwork, marble or any other specialty items for approval by Designer.
- 1.25 室内装修承包商应提供所有的俯首, 木加工品, 大理石和任何其他特殊物品的制造图给设计人批准。
- 1.26 These design documents are intended to be a representation of the design intent. They in no way represent a complete millwork package or detailed shop drawings.
- 1.26 这些设计文件将体现设计意图, 他们决不是要表现一个完整的木加工配套或者详细的制造图。
- 1.27 Refer to Architectural for door and hardware schedule.
- 1.27 门和五金表参照建筑专业。
- 1.28 All millwork noted to be stained or lacquered is to be the finish responsibility of the Millwork SubContractor.
- 1.28 所有的木加工品商可见的污点或油漆木加工品分包商负责完成的责任。
- 1.29 All wall coverings are purchased by FF&E procurement and installed by ID Contractor.
- 1.29 所有的墙体覆盖层由加刷, 装饰和设备的采购员购买, 由室内装修承包商安装。
- 1.30 All painted hardwood trim is to be painted with a semi-gloss finish.
- 1.30 所有的油漆硬木边线油半光油漆。
- 1.31 Errors, ambiguities, and omissions: Any errors, ambiguities and omissions in drawings and specifications shall be reported to the Owner and Designer for correction before any part of the work involved is started. Unless otherwise expressly stipulated, no additional allowances will be made in the Contractor's favor because of errors, ambiguities and/or omissions which should have been discovered by him during the preparation of the bid, and directed to the attention of the Owner and/or his agent.
- 1.31 错误、含糊和遗漏: 在图纸和设计说明书中如有任何错误、含糊和遗漏, 应向业主和设计师报告以在所涉及的任何承包商在装备投标期间应发现并向业主和/或其经理人指正的错误、含糊和/或遗漏将不导致为承包商的利益而增加补贴。

# Equipment legend 设备图例

| LEGEND |     |               |
|--------|-----|---------------|
|        | 图 别 | 名 称           |
| 1      |     | 轻钢龙骨隔墙高度与天花齐平 |
| 2      |     | 加气砖墙, 砌至顶     |
| 3      |     | 砖砌墙, 砌至顶      |
| 4      |     | 原墙体拆除         |
| 5      |     | 玻璃隔断 (单层中空玻璃) |
| 6      |     | 建筑原有墙体        |
| 7      |     | 建筑原有柱子        |

| M-机电点位 |     |                     |
|--------|-----|---------------------|
| 图 例    | 名 称 |                     |
| 平面     | 立面  |                     |
|        |     | 墙面一位开关面板 (H=1300mm) |
|        |     | 墙面两位开关面板 (H=1300mm) |
|        |     | 墙面三位开关面板 (H=1300mm) |
|        |     | 排气扇开关面板 (H=1300mm)  |

注: 1. 此图所注高度为相对地面高度, 并非绝对高度, 所有开线对应开关中线。  
2. 除图标注的高度外, 其他均按表格高度安装。

| 图例 | 说明               |
|----|------------------|
|    | 900*300LED明装平板灯  |
|    | 600*300LED明装平板灯  |
|    | 600*200LED明装平板灯  |
|    | 直径30cmLED圆形吸顶灯   |
|    | 吊装LED灯条 (900*80) |
|    | 嵌入式射灯            |
|    | 300*300LED平板灯    |
|    | 排气扇              |

| M-机电点位 |     |                       |
|--------|-----|-----------------------|
| 图 例    | 名 称 |                       |
| 平面     | 立面  |                       |
|        |     | 墙面二、三级插座 (H=300mm)    |
|        |     | 墙面防水插座                |
|        |     | 墙面电脑信息插座 (H=300mm)    |
|        |     | 墙面电脑信息/电话插座 (H=300mm) |
|        |     | 地面二、三级插座              |

# FINISH DESIGNATIONS 饰面名称

|    |              |       |    |           |      |    |                |      |
|----|--------------|-------|----|-----------|------|----|----------------|------|
| C  | CARPET       | 地毯    | P  | PLASTER   | 粉刷   | WP | WALL PAPER     | 墙纸   |
| F  | FABRIC       | 织物    | PL | PLASTIC   | 塑料   | WD | WOOD           | 木材   |
| GL | GLASS/MIRROR | 玻璃/镜子 | PT | PAINT     | 油漆   | SF | SPECIAL FINISH | 特殊饰面 |
| T  | TILE         | 面砖    | MT | METALWORK | 金属加工 | ST | STONE          | 石材   |

# MATERIAL DESIBNATIONS 材料填充

|  |                     |  |                       |
|--|---------------------|--|-----------------------|
|  | PLYWOOD<br>夹板       |  | FLOOR BRICK<br>地砖     |
|  | FINISHED WOOD<br>实木 |  | GLASS VEINS<br>玻璃纹    |
|  | ROUHS WOOD<br>木方    |  | WOOD FLOOR<br>木地板(条形) |
|  | MIRROR<br>镜子        |  | MIRROR<br>软织物         |
|  | PAINT<br>乳胶漆        |  |                       |

# BRAPHIC SYMBOLS 图例符号说明

|  |                               |            |
|--|-------------------------------|------------|
|  | COLUMN CENTERLINE DESIBNATION | 轴号         |
|  | MATERIAL CHARACTERISTICS      | 材料缩写       |
|  | CILL OF MATERIALS             | 材料代号       |
|  | DEVICE CHARACTERISTICS        | 设备材料缩写     |
|  | DEVICE CODE PABE              | 设备材料代号     |
|  | DEVICE NAME                   | 设备材料名称     |
|  | HEIBHT ABOVE FINISHED FLOO    | 天花标高       |
|  | MATERIAL CHARACTERISTICS      | 天花材料缩写     |
|  | CILL OF MATERIALS             | 天花材料代号     |
|  | MATERIAL TRADEMARK            | 天花材料名称     |
|  | SECTION PLANE CODE NAME       | 剖面代号       |
|  | SECTION PLANE SECTOR NUMBER   | 剖面区号       |
|  | SECTION PLANE                 | 剖面         |
|  | DETAIL REFERENCE NUMBER       | 大样代号       |
|  | SHEET NUMBER                  | 大样区号       |
|  | SHEET TITLE REFERENC          | 大样范围       |
|  | ARCHITECTURAL FINISH          | 图纸类型缩写     |
|  | ARCHITECTURAL FINISH          | 图纸类型       |
|  | ARCHITECTURAL FINISH          | 图纸比例       |
|  | ARCHITECTURAL FINISH          | 图纸区号       |
|  | ARCHITECTURAL FINISH          | 立面绝对标高     |
|  | ARCHITECTURAL FINISH          | 立面相对标高     |
|  | ARCHITECTURAL FINISH          | 平面绝对标高     |
|  | SHEET TITLE REFERENCE         | 立面标题号      |
|  | SHEET NUMBER                  | 立面索引图号     |
|  | ELEVATION REFERENCE NUMBER    | 立面索引号      |
|  | DOOR                          | 门符代号       |
|  | DENOTES AREA OF CHANBE        | 改变指示区域     |
|  | DENOTES AREA OF HOLD          | 保持指示区域     |
|  | ACCESSIBLE                    | 可进入        |
|  | CONNECTINB DOOR               | 接门         |
|  | DOOR/KEY                      | 门/键        |
|  | 灯代号                           | 灯类型        |
|  | 隔墙代号                          |            |
|  | 2011. 01. 01                  | 修改图纸次数及日期  |
|  | 典型图例                          |            |
|  | 1. 立面图符号                      | 2. 剖面符号    |
|  | 箭头所指方向为视图方向                   | 字母(大写)或自然数 |
|  | 字母(大写)或自然数                    | 自然数        |
|  | 自然数(图纸序号)                     | 自然数        |
|  | 图纸序号                          |            |
|  | 箭头所指方向为视图方向                   |            |
|  | 3. 大样. 详图符号                   | 4. 标高      |
|  |                               |            |
|  |                               |            |



**绿众建设**  
LV ZHONG CONSTRUCTION

版权所有, 未经本公司书面同意, 不得使用、抄袭及复制; 不可度量图纸; 施工单位须现场校验尺寸, 如有不符合须立即通知本公司。  
ALL RIGHTS RESERVED.WITHOUT THE WRITTEN CONSENT OF THE COMPANY SHALL NOT USE.COPY AND DULICAYE;DO NOT MEASURE THE DRAWINGS;CONSTUECTION UNITS SHALL BE ON-SITE CHECK SIZE,IN THE EVENT OF A DO NOT CONFORM TO THE MUST IMMEDIATELY NOTIFY THE COMPANY.

PROJECT:  
工程名称:

南京市积善社区

DRAWING TITLE:  
图纸名称:

图纸设计总说明

APPROVED BY:  
审核:

CONSUMER:  
客户:

DESIGN BY:  
设计:

DRAWN BY:  
制图:

CONTRACT NO:  
合同编号:

DRAWING NO:  
图纸编号:

T-02

SEALS AFFIXED WITH  
图章加盖:

**LV ZHONG CONSTRUCTION**  
**BUILD DESIGN**

# 施工设计说明（一）

## 一、设计依据：

- 1、有关函件、传真、电子邮件、会议纪要等相关。
- 2、设计委托书、设计任务书和设计合同书。
- 3、各专业提供的施工图设计阶段的技术文件。
- 4、国家有关建筑工程的现行设计规范规程、标准、通则及有关法规：

|                    |                      |
|--------------------|----------------------|
| 《房屋建筑制图统一标准》       | GB/T50001-2010       |
| 《建筑设计防火规范》         | GB50016-2014（2018年版） |
| 《建筑内部装修设计防火规范》     | GB50222-2017         |
| 《民用建筑工程室内环境污染控制规范》 | GB50325-2020         |
| 《民用建筑设计统一标准》       | GB50325-2019         |
| 《建筑装饰装修工程质量验收规范》   | GB50210-2018         |

## 二、设计规模及范围：

- 1、本项目为：南京市积善社区  
建筑类型：多层公共建筑，  
建筑层数：3层  
建筑高度：10.4m, 建筑总面积：1811.33M<sup>2</sup>  
耐火等级：地上部分等级为二级。建筑屋面防水等级：I级  
建筑抗震设防烈度：7度（0.1g）  
本次改造：一至三层。  
设计区域建筑面积：1811.33m<sup>2</sup>。建筑结构形式：框架结构。
- 2、本装饰工程包括建筑顶棚、墙面、地面装饰设计，其他需进行二次设计部分，在二次设计中，必须遵循建筑及室内设计构思方案，并经相关人员同意后方可施工。
- 3、本装饰工程中室内配置部分：活动家具、艺术品、重要灯饰等的选型由设计方提供建议，由建设单位参考另行选择。
- 4、本施工图最终制作作为 AutoCAD 2020 兼容格式文件版本。版权属设计公司和业主所有，未经双方书面同意，第三方不得翻印或用于本装饰工程以外的其他任何商业目的。
- 5、本施工图中若未详尽处同类型空间的做法及装修标准相互参照。

## 三、设计标高和定位及其它：

- 1、本装饰工程设计相对标高±0.00为建筑装饰完成后地面标高（相对与原建筑标高为建筑各层楼、地面标高，根据不同地面面层材料调整基层厚度后完成的地面标高）。卫生间地面相对标高为-0.02，定位详见各部分施工图。
- 2、本设计所注尺寸以毫米为单位，标高以米为单位。

## 四、材料要求：

- 1、本建筑装饰工程所用材料、设备的品种、规格、性能应符合国家现行产品标准的规定并符合：

|                                 |              |
|---------------------------------|--------------|
| 《建筑内部装修设计防火规范》                  | GB50222-2017 |
| 《室内装饰装修材料人造板及其制品中甲醛释放限量》        | GB18580-2001 |
| 《室内装饰装修材料溶剂木器涂料中有毒有害物质限量》       | GB18581-2009 |
| 《室内装饰装修材料内墙涂料中有毒物质限量》           | GB18582-2008 |
| 《室内装饰装修材料胶粘剂中有毒物质限量》            | GB18583-2008 |
| 《室内装饰装修材料木家具中有毒物质限量》            | GB18584-2001 |
| 《室内装饰装修材料壁纸中有毒物质限量》             | GB18585-2001 |
| 《室内装饰装修材料聚氯乙烯卷材地板中有毒物质限量》       | GB18586-2001 |
| 《室内装饰装修材料地毯、地毯衬垫及地毯胶黏剂有害物质释放限量》 | GB18587-2001 |
| 《混凝土外加剂中释放氨的限量》                 | GB18588-2001 |
| 《建筑材料放射性核素限量》                   | GB6566-2010  |
| 《室内用水性阻燃剂、防水剂、防腐剂有害物质的限量》       | GB50325-2001 |
| 《节水型生活用水器具》                     | CJ164-2014.  |
- 2、本工程选用的各种装修材料及产品、根据设计方提供的材料规格、品质和颜色等技术条件。由施工单位提供材料样板，并提供材料合格证书、使用说明书及环保、防火性能检测报告，进口产品应提供入境商品检验合格证明。经建设方、设计单位、监理单位确认后封样并据此进行竣工验收。
- 3、设计人未指定的材料及设备，施工单位选用时除应符合国家现行标准外还应遵守：
  - 1) 优先使用可重复使用、可循环使用、可再生使用的材料；

- 2) 优先使用有先进节能、环保及改进室内空气质量技术的制品及材料；
  - 3) 严禁使用国家明令淘汰的产品、材料；
  - 4) 经设计方认可后方可订货及现场安装。
- 4、按设计要求对不具备防火、防蛀和防霉条件的装饰装修所用材料进行处理。
  - 5、现场配制的材料应按设计要求或产品说明书要求制作。
  - 6、成品玻璃隔断耐火极限大于1.5小时，玻璃隔断上口与建筑楼板之间防火封堵。

## 五、消防安全要求：

- 1、本工程遵循原土建设计的防火分区、防烟分区、人员疏散等各项防火措施，施工中严禁违反设计文件擅自改动建筑主体、承重结构或主要使用功能；严禁未经设计确认和有关部门批准擅自拆改水、暖、电、燃气、通讯等配套设施。
- 2、根据现行国家标准《建筑内部装修设计防火规范》（GB50222-2017）、《建筑内部装修防火施工及验收规范》（GB50354-2005）、《建筑设计防火规范》（GB50016-2014（2018年版））要求，在本装饰工程设计中积极采用不燃性材料和难燃性材料。对装修材料达不到燃烧性能等级时，通过阻燃处理，提高燃烧性能等级，使之达到防火要求；所有隐蔽木结构表面清洁后必须进行防火涂料涂布处理，涂布至少分两次进行，且第二次涂布应在第一次涂布的涂层表面干后进行，涂量应不小于600G/m<sup>2</sup>。易燃表面、室内装饰织物须进行阻燃处理应浸透阻燃剂，使其达到B1级。隐蔽工程须经有关部门验收合格后方可封闭，并形成验收文件。
- 3、贯彻《公共建筑节能设计标准》（GB50189），积极采用建筑节能技术及材料，节约能源保护环境。
- 4、为保证消防设施和疏散指示标志的使用功能，原设计中消防栓门全部采用醒目易于识别的标志，疏散指示标志设于易于辨认位置。
- 5、除个别与室内设计有矛盾需调整位置，火灾自动报警探测系统、常规消防系统、自喷淋系统及排烟系统基本上保留原消防设计。本装饰工程不得影响管道、设备等的使用和维修。
- 6、本装饰工程的电气安装应符合设计要求和国家现行标准的规定。严禁不经穿管直接埋设电线。
- 7、当照明灯具的高温部位靠近木制品或其他非A级材料时，应采取隔热、散热等防火保护措施，灯饰使用材料的燃烧性能不应低于B1级。
- 8、变形缝两侧的基层应采用A级材料。
- 9、配电箱安装在不低于B1级的装修材料上。
- 10、施工单位应遵守有关环境保护的法律法规，并应采取有效措施控制施工现场的各种粉尘、废气、废弃物、噪声、振动等对周围环境造成的污染和危害。
- 11、施工单位应根据本施工图纸编制施工组织设计并应经过审查批准。施工单位应按有关的施工工艺标准或经审定的施工技术看方案施工，并应对施工全过程实行质量控制。由于违反设计文件和现行国家标准的规定施工造成的质量问题应由施工单位负责。
- 12、室内外装饰工程施工的环境条件应满足施工工艺的需求。施工环境温度不应低于5° C，当必须在低于5° C 气温下施工时，应采取保证工程质量的有效措施。

## 六、防潮、防锈、隔声处理：

- 1、有防水要求的建筑地面工程面层，与相连接各类面层的标高差应符合设计要求，面层铺设前必须对立管、套管和地漏与楼板节点之间进行密封处理，防水隔离层严禁渗漏，坡向应正确，排水通畅，应符合设计要求和现行国家标准《屋面工程质量验收规范》（GB50207）的有关规定。隔离层与其下一层粘结牢固，不得有空鼓，防水涂层应平整、均匀，无脱皮、起壳、裂缝、鼓泡等缺陷。卫生间采用聚氨酯等涂膜固，不得有空鼓，防水涂层应平整、均匀，无脱皮、起壳、裂缝、鼓泡等缺陷。卫生间采用聚氨酯等涂膜防水涂料，墙面的防水层高度不得低于1800mm。
- 2、为防止潮气侵入引起木结构变形、腐蚀，建筑内墙、地面层须做防潮层，内墙面抹1：3水泥砂浆，采用JS聚氨酯涂膜防水材料，地面层采用冷底子油、热沥青一道或一毡二油做法。
- 3、钢结构表面须热浸镀锌防锈处理，螺栓、螺母、垫圈等宜选用不锈钢件，预埋铁件表面须作热浸镀锌防腐处理。
- 4、隔墙龙骨、木格栅空腔处根据部位及需要填塞吸音玻璃棉，以保证吸音、保温效果。

## 七、设备安装：

- 1、重型灯具、水管及有震动的电器、风道等，须另行吊挂在结构顶板上，不得与本吊顶工程的龙骨相连。
- 2、轻型灯具等可吊挂在原有或有附加大、中龙骨上，但必须作加固处理。
- 3、装饰工程施工中作好与设备工种协调配合工作，在保证装饰效果前提下，灯具、烟感器、篦子、消防喷淋头、开关插座面板等位置做到均衡布置。个别设备影响整体效果时在不影响使用功能前提下作适当调整。



**绿众建设**  
LV ZHONG CONSTRUCTION

版权所有，未经本公司书面同意，不得使用、抄袭及复制；不可度量图纸；施工单位须现场校验尺寸，如有不符合须立即通知本公司。  
ALL RIGHTS RESERVED.WITHOUT THE WRITTEN CONSENT OF THE COMPANY SHALL NOT USE.COPY AND DUPLICAYE;DO NOT MEASURE THE DRAWINGS;CONSTEUCION UNITS SHALL BE ON-SITE CHECK SIZE,IN THE EVENT OF A DO NOT CONFORM TO THE MUST IMMEDIATELY NOTIFY THE COMPANY.

PROJECT:  
工程名称：

南京市积善社区

DRAWING TITLE:  
图纸名称：

施工设计说明（一）

APPROVED BY:  
审核：

CONSUMER:  
客户：

DESIGN BY:  
设计：

DRAWN BY:  
制图：

CONTRACT NO:  
合同编号：

DRAWING NO:  
图纸编号：

T-03

SEALS AFFIXED WITH  
图章加盖：

**LV ZHONG CONSTRUCTION**  
**BUILD DESIGN**

## 施工设计说明（二）

### 八、吊灯工程：

（一）吊顶基底：本项目吊顶基底除个别特殊造型外，采用Φ 8吊筋，间距900~1200mm，吊顶高度超过1200mm时采用L40×3角钢加固；龙骨主要采用U型50系列轻钢吊顶龙骨，吊顶轻钢次龙骨间距为300×600，卫生间吊顶轻钢次龙骨间距为300×300。

- 1、吊顶所用龙骨、吊杆、连接件必须符合产品组合要求。安装位置、起拱高度（房间短向跨度1%~3%）造型尺寸必须准确。龙骨构架排列整齐顺直，表面必须平整。
- 2、龙骨架构各接点必须牢固，拼缝严密无松动，安全可靠。吊杆、龙骨安装间距及连接方式符合设计要求。
- 3、个别特殊造型局部采用木结构，木吊杆、木龙骨和木饰面板必须进行防火处理，并应符合有关设计防火规范的规定。
- 4、洞口处理：设备口、灯具的位置设置必须按板块、图案、分格对称布局合理。开口边缘整齐、护口严密，不露缝。排列横竖均匀、顺直、整齐、协调美观。受风压的吊顶板必须做固定处理。吊顶板与墙面、窗帘盒、灯具等交接处应吻合严密，不得有漏缝现象。

（二）吊顶面层：

- 1、纸面石膏板面层：本项目吊顶采用单层9.5mm厚纸面石膏板，
  - A、罩面板的材质、品种、规格、及吊顶造型的基层构造、固定方法，必须符合设计要求和国家现行有关标准规定。
  - B、纸面石膏板接缝均匀、顺直、位于龙骨上，自攻钉间距符合有关标准规定。压条应平直、窄宽一致。
  - C、天棚位置预留工艺缝，应严格按照设计图纸施工呈现。
- 2、矿棉板表面：
  - A、矿棉板的品种、规格、质量、颜色、图案、方向、防潮、防火性能以及吊灯的造型、基层构造、固定方法必须符合设计要求。
  - B、龙骨顺直，接缝严密；收口条割向正确，拼缝无明显错台错位。无划痕、碰伤，色泽均匀。
  - 3、金属吊顶板：根据金属吊灯板式样选定次龙骨，次龙骨与主龙骨间用固定连接，金属吊项与四周墙面所留空隙，用特制修边条补边找齐。

### 九、墙面工程：

（一）块材饰面：

- 1、以块材为饰面的基底，必须坚实干净，粘贴用料、干挂配件必须符合施工规范和设计要求。
- 2、饰面板（砖）的品种、级别、规格、形状、平整度、几何尺寸、光洁度、颜色和图案必须符合设计要求。
- 3、面层与基层镶贴牢固，粘结强度必须符合国家现行标准规定《建筑工程饰面砖粘结强度检验标准》（JGJ110-2008），以水泥为主要粘结材料时严禁空鼓，不得有歪斜、缺棱掉角和裂缝等缺陷。
- 4、饰面板（砖）嵌缝密实、平直，宽度和深度应符合设计要求，嵌填材料色泽应一致。
- 5、采用湿作业法施工的饰面板，石材应进行防碱背涂处理。
- 6、所有石材干挂部分需通过钢质连接件与主体牢固连接，采用Q235碳钢钢材，进行热镀锌，并按《热浸锌标准》（GB/T13912-2002）的规定处理，焊接焊缝必须饱满、均匀，焊缝高度除注明外不小于6mm。焊缝经验收后应清除焊渣，涂防锈漆两道，银粉漆一道进行防锈处理。石材挂件、紧固件均为不锈钢材料，并应符合国家有关规范标准。

（二）木制护墙：

- 1、木材的品种、等级、质量、骨架含水率必须符合《木结构工程施工湿量验收规范》（GB50206-2012）的有关规定。并符合建筑内装修设计防火、防腐、防虫有关规定。
- 2、木龙骨一般采用20×40mm，双向、中距400mm；基层板一般采用柳桉九厘板。
- 3、木制护墙表面平整、光滑。饰面装饰板的花纹、颜色均匀，无开裂、无污斑，不露钉帽，无锤印。
- 4、木护墙板制作尺寸正确、安装必须牢固。木板拼接位置正确，接缝平整、光滑、顺直、嵌合严密，割向整齐、拐角方正；拼花木护墙木纹拼花正确，纹理通顺、花纹吻合。
- 5、木护墙与贴脸、踢脚板，电气盒盖等交接处应交接紧密、电气盒盖开洞位置正确、套割边缘整齐。

（三）墙纸、壁布裱糊墙面：

- 1、各类壁纸和辅助材料的品种、级别、性能、规格、花色必须符合设计、产品技术标准与现行施工验收规范的要求。并符合建筑内装修设计防火规范有关规定。
- 2、基层表面应平整、不得有粉化、起皮、裂缝和突出物，色泽应一致。有防潮要求的应进行防潮处理。
- 3、裱糊前应按壁纸、墙布的品种、花色、规格进行选配、拼花、裁切、编号，裱糊时应按编号顺序粘贴。
- 4、裱糊饰面表面质量，色泽一致，无斑污，正视无胶痕。

- 5、应整幅裱糊，先垂直后水平面，各幅拼接应横平竖直，图案端正，拼缝处图案花纹吻合，阳角处无接缝，距离1.5米正视不显拼缝。边缘整齐，无毛边。
- 6、无纺墙布、玻璃纤维基材壁纸无需浸润，应选用粘结强度较高的胶粘剂；织纤维壁纸不宜在水中浸泡，裱糊前宜用湿布清洁背面；金属壁纸裱糊前应浸水1~2分钟，阴干5~8分钟后在其背面刷胶。
- 7、裱糊与贴脸板，踢脚板，电气槽盒等交接处应交接严密，无漏贴、补贴，不糊盖需拆卸的活动件。

（四）成品饰面板墙面：

- 1、成品饰面板的品种、质量、颜色、花型、线条应符合设计要求，并应有产品合格证。
- 2、墙体钢龙骨规格、形状应符合设计要求，并进行除锈、防锈处理。
- 3、安装突出墙面的窗台，窗套边线等部位的成品饰面板饰面时，裁板尺寸应准确，边线整齐光滑，搭接尺寸及方向应正确。
- 4、阴、阳角宜采用预制角装饰板安装，角板与大面搭接方向应与主导方向一致，严禁逆向安装。
- 5、保温材料的品种、堆集密度应符合设计要求，并应填塞饱满，不留空隙。
- 6、成品玻璃隔断如用于通道，则所使用的玻璃需满足对走道墙面材料的防火要求，耐火极限大于1.5小时，玻璃隔断上口与建筑楼板之间防火封堵，并需满足以下要求：
  - (1)、成品隔断墙系统必须通过国际ETA隔断系统认证。
  - (2)、成品隔断墙的防火要求必须符合IS0834或通过中国国家检测。
  - (3)、成品隔断墙的隔音要求必须符合IS0140，隔声载数为RW=40dB。
  - (4)、成品隔断墙的强度和稳定性要求必须符合IS07892。
  - (5)、成品隔断墙使用的材料必须具有国际环保认证或相关的中国国家认证。

### 十、地面工程：

（一）地面基底：

- 1、基底表面必须平整，四角方正。
- 2、基底构造层（保温层、防水层、防潮层、找平层、结合层）的材料质量、强度、密实度必须符合设计要求和施工规范的规定。
- 3、铺设地毯或其它粘贴面层的基底表面必须平整，光滑，干燥、密实，洁净。不得有裂纹、脱皮和起砂。

（二）石、块材地面：

- 1、面层所用板块的品种、规格、级别、形状、光洁度、颜色和图案必须符合设计要求。
- 2、面层与基层必须结合牢固、无空鼓。
- 3、板块面层表面的质量应是板块挤靠严密，无错缝，表面平整洁净，图案清晰，周边顺直。
- 4、石材应进行防碱背涂处理。

（三）地毯地面：

- 1、地毯材料图案、色调、铺法应符合设计要求。
- 2、固定地毯用的金属卡条（倒刺板）、金属压条、专用双面胶带等必须符合设计要求，倒刺板离墙允许留缝隙，缝隙大小要与地毯厚度一致。
- 3、地毯拼缝平整，目测不准看出明显接缝。中部不许鼓包，地毯周边应塞入卡条和踢脚线之间的缝中。
- 4、固定法铺设地毯四边必须固定牢固，粘贴地毯应用胶粘剂与基层粘贴牢固。

（四）强化复合地板地面：

- 1、防潮垫层应满铺平整，接缝处不得叠压。
- 2、安装第一排时应凹槽面靠墙。地板与墙之间应留有8~10mm的缝隙。
- 3、房间长度或宽度超过8m时，应在适当位置设置伸缩缝。

（五）橡（塑）胶地板地面：

- 1、橡（塑）胶地板面层应采用橡（塑）胶地板块材、橡（塑）胶地板焊接、橡（塑）胶地板卷材以胶粘剂在水泥类基层上铺设。水泥类基层表面应平整、坚硬、干燥、密实、洁净、无油脂及其他杂质，不得有麻面、起砂、裂缝等缺陷。胶粘剂选用应符合现行国家标准《民用建筑工程室内环境污染控制规范》（GB50325-2020）的规定，其产品应按基层材料和面层材料使用的相容性要求，通过试验确定。
- 2、橡（塑）胶地板面层所用板块或卷材的品种、规格、颜色、图案和等级必须符合设计要求和现行国家标准的规定。



**绿众建设**  
LV ZHONG CONSTRUCTION

版权所有，未经本公司书面同意，不得使用、抄袭及复制；不可度量图纸；施工单位须现场校验尺寸，如有不符合须立即通知本公司。  
ALL RIGHTS RESERVED.WITHOUT THE WRITTEN CONSENT OF THE COMPANY SHALL NOT USE.COPY AND DUPLICAYE;DO NOT MEASURE THE DRAWINGS;CONSTEUCION UNITS SHALL BE ON-SITE CHECK SIZE,IN THE EVENT OF A DO NOT CONFORM TO THE MUST IMMEDIATELY NOTIFY THE COMPANY.

PROJECT:  
工程名称：

南京市积善社区

DRAWING TITLE:  
图纸名称：

施工设计说明（二）

APPROVED BY:  
审核：

CONSUMER:  
客户：

DESIGN BY:  
设计：

DRAWN BY:  
制图：

CONTRACT NO:  
合同编号：

DRAWING NO:  
图纸编号：

T-04

SEALS AFFIXED WITH  
图章加盖：

LV ZHONG CONSTRUCTION  
BUILD DESIGN

## 施工设计说明 (三)

- 3、面层应表面洁净，图案清晰，色泽一致，接缝严密、美观。面层与下一层的粘结应牢固，不翘边、不脱胶、无溢胶。接缝处的图案、花纹吻合，无胶痕；与墙边交接严密，阴阳角收边方正。4、板块的焊接，接缝应平整、光洁，无焦化变色、斑点、焊瘤和起鳞等缺陷，其凹凸允许偏差为±0.6mm，焊缝的抗拉强度不得小于地板板块强度的75%。

### 十一、门窗及细木工程：

#### (一) 木门窗：

- 1、门窗框、扇安装位置，开启方向，使用功能必须符合设计要求及现行规范《建筑木门、木窗》(JG/T122-2000)。
- 2、门窗框必须安装牢固，隔音、防火、密封作法正确，符合设计要求和施工范的规定。
- 3、门窗扇安装应裁口顺直，刨面平整、光滑、无锤印。开关灵活、严密、无回弹、翘曲和变形。
- 4、门窗五金安装牢固，位置适宜，边缘整齐。小五金齐全，规格符合要求。插销关启灵活。
- 5、门窗披水、盖口条、压缝条、密封条的安装应尺寸一致，与门窗结合牢固。木盖口条、压缝条割向正确、拼缝严密、顺直。与清漆木门窗表面色泽一致。

#### (二) 细木制品：本项目中窗帘盒、窗台板、筒子板和各种木制装饰线的制作安装：

- 1、细木制品表面质量应颜色一致，表面平整、光滑、无开裂、无污迹、不露钉帽、无锤印、线角直顺、无翘曲变形及损坏；装饰线刻纹清晰、直顺、棱角凹凸层次分明，出墙尺寸基本一致。
- 2、细木制品板面拼接在龙骨上，纹理通顺，表面平整，严密、无缝隙，装饰线接头、拼角处凹凸棱角对位准确，接头平整、严密。
- 3、细木制品与顶棚、墙体、踢脚等交接处质量应交接、嵌合严密无缝隙，交接线顺直、光滑。
- 4、所有外露木构件采用防火涂料。

#### (三) 木隔断：

- 1、木隔断的制作尺寸及构造必须符合设计规定，安装必须牢固，加胶榫接严密，不露明榫。
- 2、隔断的表面应表面平整、光滑、无开裂、不露钉帽、无锤印，线、棱、角直顺，方正，接缝严密，无污染，颜色一致。
- 3、隔断和五金配件的安装应隔断制作平直方正，光滑，拐角交接严密，无污染。所有木作部分除图中注明者外，均应用与饰面板材相同材质的实木收边。

### 十二、涂饰工程：

#### (一) 涂饰基底：

- 1、基底工程必须表面平整，立面垂直，接缝顺平，边角方正，尺寸精确，无粉化、起皮和裂缝。基层腻子的粘结强度应符合《建筑室内用腻子》(JG/T298-2010)的规定。厨房、卫生间墙面必须使用耐水腻子。
- 2、新建建筑物的混凝土或抹灰基层在涂饰涂料前应涂刷抗碱封闭底漆，旧墙面在涂饰涂料前应清除疏松的旧装饰层，并涂刷界面剂。
- 3、以涂料为饰面，以抹灰面为基底的质量要求：抹灰面达到高级抹灰标准。灰表面色泽一致，当使用遮盖力不强的面料时，灰面应为纯白色。涂刷溶剂型涂料时，含水率不得大于8%，涂刷乳液型涂料时，含水率不得大于10%。
- 4、以涂料为饰面的，以胶合板和纸面石膏板为基底的应用耐水板面。表面干净、光滑，割面整齐，接缝严密，接缝无污染、裂缝、残缺等缺陷。木质板面含水量不大于12%。
- 5、调和漆木质基层表面应平整，无严重污染。金属基层表面应进行除锈和防锈处理。
- 6、涂饰工程应在地面工程、水暖电气安装工程完工后进行。施工时环境温度宜在5°C~35°C之间，相对湿度不大于60%，并应注意通风换气和防尘。

#### (二) 水性涂料涂饰工程：

- 1、水性涂料涂饰工程所用涂料的品种、型号和性能应符合设计要求。
- 2、水性涂料涂饰工程的颜色、图案应符合设计要求。
- 3、水性涂料涂饰工程应涂饰均匀、粘结牢固，不得漏涂、透底、起皮和掉粉。薄涂料的涂饰颜色应均匀一致，不允许泛碱、咬色，不允许流坠、疙瘩，无砂眼，无刷纹。厚涂料的涂饰颜色应均匀一致，不允许泛碱、咬色，点状分布，疏密均匀。复层涂料的涂饰颜色应均匀一致，不允许泛碱、咬色，喷点疏密程度均匀，不允许连片。

- 4、涂层与其他装修材料和设备衔接处应吻合，界面应清晰。

#### (三) 溶剂型涂料涂饰工程：

- 1、溶剂型涂料涂饰工程所用涂料的品种、型号和性能应符合设计要求。
- 2、溶剂型涂料涂饰工程的颜色、色泽、图案应符合设计要求。

其他装修材料和设备衔接处应吻合，界面应清晰。

### 十三、施工注意事项：

- 1 承担本装修工程的施工企业应具备相应的资质；并应建立相应的质量管理体系。施工单位应严格按照通过审批的施工组织设计及相关施工技术方案施工，并对施工全过程实行安全质量控制。
- 2 承担本装修工程施工的管理和技术人员应有相应的岗位资格证书。
- 3 严格按图施工，未经设计单位许可，施工中不得随意修改设计。施工中如发现图纸有矛盾或不详时，应及时通知设计单位，由设计单位出具设计变更通知。
- 4 现场施工过程中如遇重大的原则性修改，应经建设方、设计方、施工方三方确认后，形成补充合同文本或洽商，方可进行施工图修改设计。
- 5 施工单位对设计的变更或补充设计，均需得到设计师认可签字方为有效，必要时须得到建设方和监理方的书面认可。
- 6 凡牵涉到结构的预埋件、预留洞，如楼梯、平台栏杆、门窗、装饰构配件等，应与各工种密切配合后，确认无误方可施工。
- 7 在墙体、地面、顶棚上两种材料的交接处，采取材料转换交接技术处理。大面积抹灰墙面、石膏板墙面，采取防止裂缝措施。
- 8 预埋木砖做防腐处理，木装修、木龙骨做防火阻燃处理，贴近墙体的木质装修背面做防潮处理。露明铁件均做防锈处理。
- 9 楼板及砌体墙留洞待设备管线安装完毕后，用c20细石混凝土封堵密实。
- 10 工程验收应严格执行《建筑装饰装修工程质量验收规范》(GB 50210-2001)。

### 十四、装饰美观要求：

- 1 如装饰设计与设备末端有矛盾或不详时，应及时通知设计单位。
- 2 天棚装饰为各类型设备末端综合平台。各设备末端定点定位在保证其功能的前提下，应充分满足装饰美观要求。
- 3 各空间开关面板应满足规范结合使用人性化等要求进行定点定位。同时特殊空间类型灯光调控建议考虑智能化，如会议空间。
- 4 各空间强弱电及信息点插座，应根据充分考虑空间功能及业主需求同时配合家具进行定点定位。

### 十五、装饰和建筑材料补充说明：

- 1 民用建筑工程所使用的砂、石、砖、砌块、水泥、混凝土、混凝土预制构件等无机非金属建筑主体材料的放射性限量，应符合表3.1.1的规定。GB50325-2010(2013年版)

表3.1.1 无机非金属建筑主体材料的放射性限量

| 测定项目     | 限量   |
|----------|------|
| 内照射指数IRa | ≤1.0 |
| 外照射指数Iy  | ≤1.0 |

- 2 民用建筑工程所使用的无机非金属装修材料，包括石材、建筑卫生陶瓷、石膏板、吊顶材料、无机瓷质砖粘材料等，进行分类时，其放射性限量应符合表3.1.2的规定。GB50325-2010(2013年版)

表3.1.2 无机非金属装修材料放射性限量

| 测定项目     | 限量   |      |
|----------|------|------|
|          | A    | B    |
| 内照射指数IRa | ≤1.0 | ≤1.3 |
| 外照射指数Iy  | ≤1.3 | ≤1.9 |

- 3 民用建筑工程室内不得使用国家禁止使用、限制使用的建筑材料。
- 4 民用建筑工程中，建筑主体采用的无机非金属材料 and 建筑装饰采用的花岗岩、瓷质砖、磷石膏制品必须有放射性指标检测报告，并应符合本规范第3章、第4章要求。GB50325-2010(2013年版)



绿众建设  
LV ZHONG CONSTRUCTION

版权所有，未经本公司书面同意，不得使用、抄袭及复制；不可度量图纸；施工单位须现场校验尺寸，如有不符合须立即通知本公司。  
ALL RIGHTS RESERVED.WITHOUT THE WRITTEN CONSENT OF THE COMPANY SHALL NOT USE.COPY AND DUPLICAYE;DO NOT MEASURE THE DRAWINGS;CONSEUCTION UNITS SHALL BE ON-SITE CHECK SIZE,IN THE EVENT OF A DO NOT CONFORM TO THE MUST IMMEDIATELY NOTIFY THE COMPANY.

PROJECT:  
工程名称：

南京市积善社区

DRAWING TITLE:  
图纸名称：

施工设计说明 (三)

APPROVED BY:  
审核：

CONSUMER:  
客户：

DESIGN BY:  
设计：

DRAWN BY:  
制图：

CONTRACT NO:  
合同编号：

DRAWING NO:  
图纸编号：  
T-05

SEALS AFFIXED WITH  
图章加盖：

LV ZHONG CONSTRUCTION  
BUILD DESIGN

## 施工设计说明（四）

民用建筑工程验收时，必须进行室内环境污染浓度检测，其限量应符合表6.0.4的规定。GB50325-2010（2013年版）

表6.0.4 民用建筑工程室内环境污染浓度限量

| 污染物                       | I类民用建筑工程 | II类民用建筑工程 |
|---------------------------|----------|-----------|
| 氡 (Bq/m <sup>3</sup> )    | ≤150     | ≤150      |
| 甲醛 (mg/m <sup>3</sup> )   | ≤0.07    | ≤0.08     |
| 氨 (mg/m <sup>3</sup> )    | ≤0.15    | ≤0.20     |
| 苯 (mg/m <sup>3</sup> )    | ≤0.06    | ≤0.09     |
| 甲苯 (mg/m <sup>3</sup> )   | ≤0.15    | ≤0.20     |
| 二甲苯 (mg/m <sup>3</sup> )  | ≤0.20    | ≤0.20     |
| TVOC (mg/m <sup>3</sup> ) | ≤0.45    | ≤0.50     |

- 注：1 表中污染物浓度限值，除氡外均指室内测量值扣除同步测定的室外上风向空气测量值（本底值）后的测量值。  
 2 表中污染物浓度测量值的极限判定，采用全数值比较法。  
 3 所有的外露木构件采用防火涂料  
 4 有固定座位等标明使用人数的建筑，应按照标定人数为基数计算配套设施、疏散通道和楼梯及安全出口的宽度。（GB50352-2019）  
 5 全玻璃门应选用安全玻璃或采取防护措施，并应设防撞提示标志。GB50352-2019  
 6 室内装修设计应符合下列规定：GB50352-2019
- 室内装修不得遮挡消防设施标志、疏散指示标志及安全出口，并不得影响消防设施和疏散通道的正常使用；
  - 既有建筑重新装修时，应充分利用原有设施、设备管线系统，且应满足国家现行相关标准的规定；
  - 室内装修材料应符合现行国家标准《民用建筑工程室内环境污染控制规范》GB 50325的相关要求。
  - 外墙装修材料或构件与主体结构的连接必须安全牢固。
  - 全玻璃门应选用安全玻璃或采取防护措施，并应设防撞提示标志；
- 7 采用直接自然通风的空间，通风开口有效面积应符合下列规定：
- 生活、工作的房间的通风开口有效面积不应小于该房间地面面积的1/20；
  - 厨房的通风开口有效面积不应小于该房间地板面积的1/10，并不得小于0.6m<sup>2</sup>
  - 进出风开口的位置应避免设在通风不良区域，且应避免进出风开口气流短路。
- 8 严寒地区居住建筑中的厨房、厕所、卫生间应设自然通风道或通风换气设施。

### 消防设计补充说明：

本次设计为装饰装修设计 消防有关说明另详见消防设计单位提交消防设计审查文件



版权所有，未经本公司书面同意，不得使用、抄袭及复制；不可度量图纸；施工单位须现场校验尺寸，如有不符合须立即通知本公司。  
 ALL RIGHTS RESERVED.WITHOUT THE WRITTEN CONSENT OF THE COMPANY SHALL NOT USE.COPY AND DUPLICAYE;DO NOT MEASURE THE DRAWINGS;CONSTEUCION UNITS SHALL BE ON-SITE CHECK SIZE,IN THE EVENT OF A DO NOT CONFORM TO THE MUST IMMEDIATELY NOTIFY THE COMPANY.

PROJECT:  
工程名称:

南京市积善社区

DRAWING TITLE:  
图纸名称:

施工设计说明（四）

APPROVED BY:  
审核:

CONSUMER:  
客户:

DESIGN BY:  
设计:

DRAWN BY:  
制图:

CONTRACT NO:  
合同编号:

DRAWING NO:  
图纸编号:  
T-06

SEALS AFFIXED WITH  
图章加盖:



## 施工设计说明（五）

### 1. 外墙面出新

一、针对建筑外墙存在的漆面脱落、返潮、开裂、空鼓等问题，需采用系统性修复工艺。本方案整合基层处理、防潮加固、饰面施工三大核心环节，确保修复后墙面具备5年以上耐久性。

#### 二、（一）病害诊断与预处理

##### 1、空鼓检测

- 采用红外热像仪+敲击法双重检测，标记空鼓区域（空鼓面积 $>400\text{cm}^2$ 需全铲）
- 切割机沿空鼓边缘切除，形成规则方形作业面（切口需延伸至坚实基层5cm外）

##### 2、基层处理

- 铲除空鼓层至结构墙体，钢丝刷清除松散物，裂缝处V型开槽（深 $\geq 20\text{mm}$ ）
- 高压水枪冲洗后涂刷界面剂（推荐麦施龙多功能型，涂布量 $0.3\text{kg}/\text{m}^2$ ）

#### （二）防潮加固体系施工

##### 1、防水抗裂层

- 分层抹压抗裂砂浆（厚度 $\leq 15\text{mm}/\text{层}$ ），中间压入耐碱玻纤网格布（搭接 $\geq 100\text{mm}$ ）
- 阴阳角增设PVC护角条，窗台等节点处附加聚氨酯防水涂料（厚度 $\geq 1.5\text{mm}$ ）

##### 2、空鼓修复

- 灌注环氧树脂砂浆（空鼓深度 $>30\text{mm}$ ）或聚合物水泥砂浆（深度 $\leq 30\text{mm}$ ）
- 设置 $\Phi 6\text{mm}$ 锚固钉（间距 $400\text{mm} \times 400\text{mm}$ ）加强新旧层结合

#### （三）饰面层施工

##### 1、腻子找平

- 批刮耐水腻子2遍（圣戈班C30型，单遍厚度 $\leq 2\text{mm}$ ），砂纸打磨至平整度 $\leq 3\text{mm}/2\text{m}$

##### 2、涂料施工

- 喷涂弹性乳胶漆（立邦外墙弹性涂料）：

1) 底漆：稀释20%，涂布率 $0.12\text{kg}/\text{m}^2$     2) 面漆：两遍间隔 $\geq 4\text{h}$ ，涂布率 $0.25\text{kg}/\text{m}^2/\text{遍}$

#### 三、注意事项

环境要求：施工温度 $5-35^\circ\text{C}$ ，湿度 $\leq 85\%$ ，雨天禁止作业

养护制度：抗裂层湿润养护7天，涂料层保护期3天

安全措施：高空作业需设置双绳防坠系统，废弃物分类处置

### 2. 老旧窗户局部更新（不能使用的）；

3. 一层通往户外的门全部换新，增加三个无障碍通道，防盗窗全部拆除；

4. 楼梯扶手出新，扶手卡其色哑光喷漆，栏杆银色哑光喷漆；

5. 雨棚、防护栏、空调架拆除。

6. 采用高压水枪清理一楼、二楼户外地坪，去除草坪中的泥浆碎石，微小垃圾。破损出修补，修补材料同原有草坪。



**绿众建设**  
LV ZHONG CONSTRUCTION

版权所有，未经本公司书面同意，不得使用、抄袭及复制；不可度量图纸；施工单位须现场校验尺寸，如有不符合须立即通知本公司。  
ALL RIGHTS RESERVED.WITHOUT THE WRITTEN CONSENT OF THE COMPANY SHALL NOT USE.COPY AND DUPLICAYE;DO NOT MEASURE THE DRAWINGS;CONSTEUCION UNITS SHALL BE ON-SITE CHECK SIZE,IN THE EVENT OF A DO NOT CONFORM TO THE MUST IMMEDIATELY NOTIFY THE COMPANY.

PROJECT:  
工程名称:

南京市积善社区

DRAWING TITLE:  
图纸名称:

施工设计说明（五）

APPROVED BY:  
审核:

CONSUMER:  
客户:

DESIGN BY:  
设计:

DRAWN BY:  
制图:

CONTRACT NO:  
合同编号:

DRAWING NO:  
图纸编号:  
T-07

SEALS AFFIXED WITH  
图章加盖:

LV ZHONG CONSTRUCTION  
BUILD DESIGN

# 施工材料明细表

| 材料编号 | 安装部位   | 材料名称            | 防火等级 | 环保等级 | 备注  |  |
|------|--------|-----------------|------|------|---|--|
| 01   | 门面     |                 |      |      |   |  |
|      |        |                 |      |      |   |  |
|      |        |                 |      |      |   |  |
|      |        |                 |      |      |   |  |
|      |        |                 |      |      |   |  |
| 02   | 顶面     | 石膏板吊顶           | B1   |      | 规格2400*1200*9.5mm                         |  |
|      |        | 铝扣板吊顶           | A    |      | 规格300*300mm                               |  |
|      |        |                 |      |      |   |  |
| 03   | 灯具     | 900*300LED明装平板灯 | B1   |      | 功率: 68w, 色温: 4000K, 外观颜色: 白色, 显色指数: Ra≥90 |  |
|      |        | 600*300LED明装平板灯 | B1   |      | 功率: 48w, 色温: 4000K, 外观颜色: 白色, 显色指数: Ra≥90 |  |
|      |        | 600*200LED明装平板灯 | B1   |      | 功率: 32w, 色温: 4000K, 外观颜色: 白色, 显色指数: Ra≥90 |  |
|      |        | 直径30cmLED圆形吸顶灯  | B1   |      | 功率: 24w, 色温: 4000K, 外观颜色: 白色, 显色指数: Ra≥90 |  |
|      |        | 吊装LED灯条(900*80) | B1   |      | 功率: 16w, 色温: 4000K, 外观颜色: 黑色, 显色指数: Ra≥90 |  |
|      |        | 嵌入式射灯           | B1   |      | 功率: 12w, 色温: 4000K, 外观颜色: 白色, 显色指数: Ra≥90 |  |
|      |        | 300*300LED平板灯   | B1   |      | 功率: 18w, 色温: 4000K, 外观颜色: 白色, 显色指数: Ra≥90 |  |
|      |        |                 |      |      |   |  |
|      |        |                 |      |      |   |  |
|      |        |                 |      |      |   |  |
| 04   | 地面     | 浅色抛光地砖          | A    |      | 规格800*800mm                               |  |
|      |        | 防滑砖             | A    |      | 规格600*600mm                               |  |
|      |        | 青石板             | A    |      | 厚度20mm                                    |  |
|      |        | 强化复合地板          | B1   | E1   | 厚度12mm                                    |  |
|      |        |                 |      |      |   |  |
| 05   | 墙面     | 水性乳胶漆涂料         | B1   | E1   |   |  |
|      |        | 镜子              | A    |      | 厚度5mm                                     |  |
|      |        | 铝合金踢脚线          | A    |      | 规格60*8mm, 黑色                              |  |
|      |        | 碳晶板             | B1   | E1   | 规格2400*1200*8mm                           |  |
|      |        | 多层板(基层)         |      | E1   | 规格: 见节点图                                  |  |
|      |        | 柜体板(家具)         |      | E1   | 厚18mm                                     |  |
| 06   | 隔断结构   | 轻钢龙骨隔墙          | A    |      | 规格: 见节点图                                  |  |
|      |        | 加气砖墙            | A    |      | 规格: 见节点图                                  |  |
|      |        | 砖砌墙             | A    |      | 规格: 见节点图                                  |  |
|      |        | 玻璃隔断            | A    |      | 规格: 见节点图                                  |  |
| 07   | 水电隐蔽工程 | KBG镀锌线管、线盒      | A    |      |   |  |
|      |        | PPR给水管          |      |      | 规格: 见节点图                                  |  |
|      |        | PVC下水管          |      |      | 规格: 见节点图                                  |  |
|      |        | WDZB铜芯电线        | A    |      |   |  |



**绿众建设**  
LV ZHONG CONSTRUCTION

版权所有, 未经本公司书面同意, 不得使用、抄袭及复制; 不可度量图纸; 施工单位须现场校验尺寸, 如有不符合须立即通知本公司。  
ALL RIGHTS RESERVED.WITHOUT THE WRITTEN CONSENT OF THE COMPANY SHALL NOT USE.COPY AND DUPLICAYE;DO NOT MEASURE THE DRAWINGS;CONSEUCTION UNITS SHALL BE ON-SITE CHECK SIZE,IN THE EVENT OF A DO NOT CONFORM TO THE MUST IMMEDIATELY NOTIFY THE COMPANY.

PROJECT:  
工程名称:

南京市积善社区

DRAWING TITLE:  
图纸名称:

施工材料明细表

APPROVED BY:  
审核:

CONSUMER:  
客户:

DESIGN BY:  
设计:

DRAWN BY:  
制图:

CONTRACT NO:  
合同编号:

DRAWING NO:  
图纸编号:  
T-08

SEALS AFFIXED WITH  
图章加盖:

**LV ZHONG CONSTRUCTION**  
**BUILD DESIGN**



**绿众建设**  
LV ZHONG CONSTRUCTION

版权所有，未经本公司书面同意，不得使用、抄袭及复制；不可度量图纸；施工单位须现场校验尺寸，如有不符合须立即通知本公司。  
ALL RIGHTS RESERVED.WITHOUT THE WRITTEN CONSENT OF THE COMPANY SHALL NOT USE.COPIED AND DUPLICATED;DO NOT MEASURE THE DRAWINGS;CONSTRUCTION UNITS SHALL BE ON-SITE CHECK SIZE,IN THE EVENT OF A DO NOT CONFORM TO THE MUST IMMEDIATELY NOTIFY THE COMPANY.

PROJECT:  
工程名称:

南京市积善社区

DRAWING TITLE:  
图纸名称:

电气系统图

APPROVED BY:  
审核:

CONSUMER:  
客户:

DESIGN BY:  
设计:

DRAWN BY:  
制图:




CONTRACT NO:  
合同编号:

DRAWING NO:  
图纸编号:

T-09

SEALS AFFIXED WITH  
图章加盖:

LV ZHONG CONSTRUCTION  
BUILD DESIGN

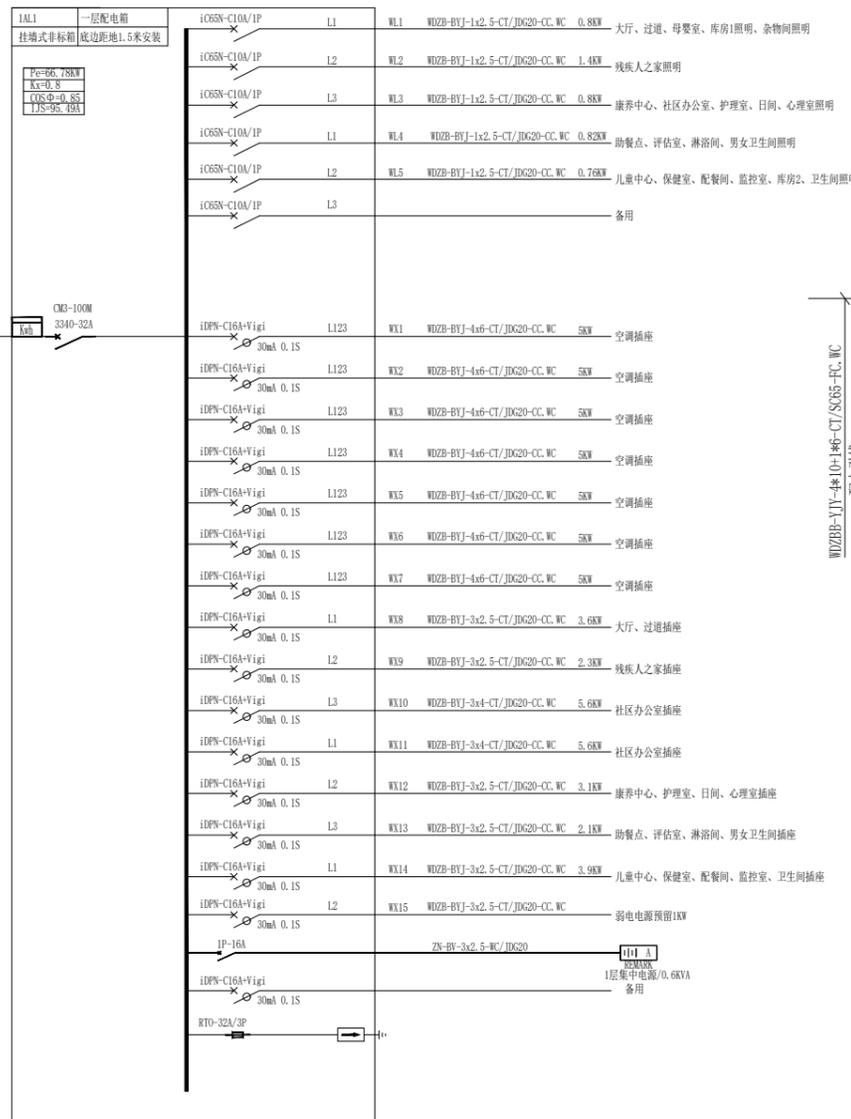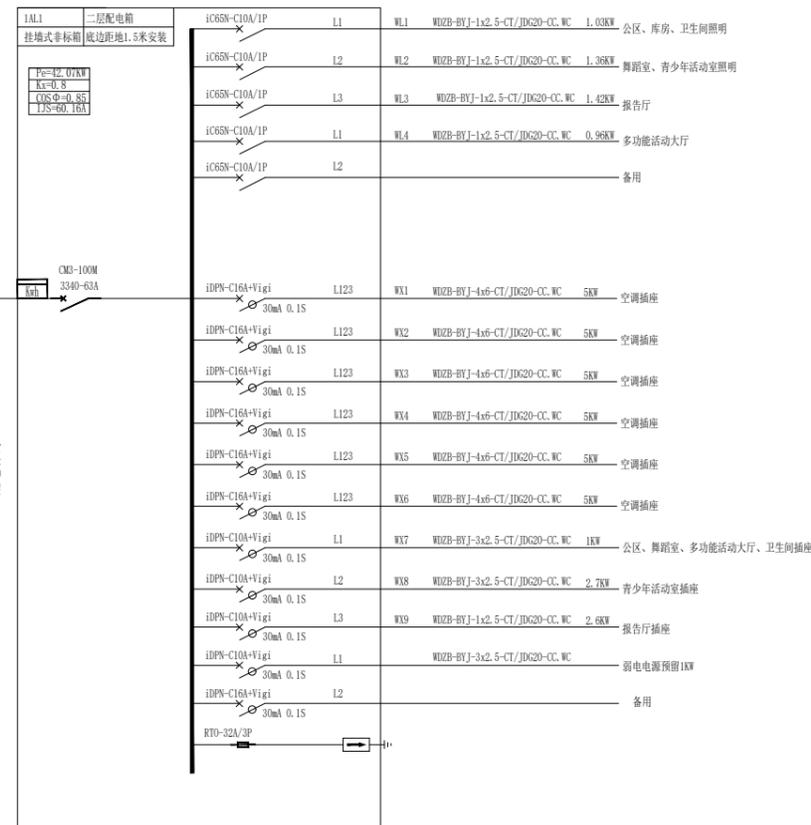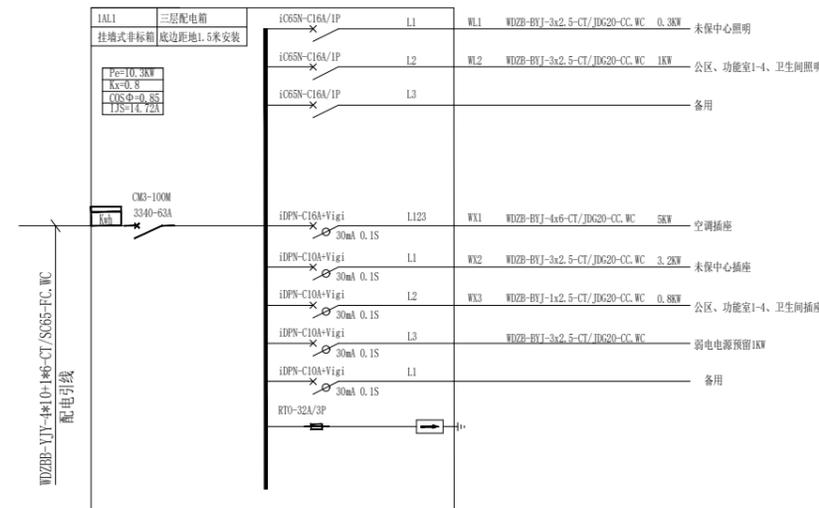

WZB-B-YJY-4\*10+1\*6-CT/SC65-F.C.WC  
配电引线

WZB-B-YJY-4\*10+1\*6-CT/SC65-F.C.WC  
配电引线

WZB-B-YJY-4\*10+1\*6-CT/SC65-F.C.WC  
配电引线



版权所有，未经本公司书面同意，不得使用、抄袭及复制；不可度量图纸；施工单位须现场校验尺寸，如有不符合须立即通知本公司。  
 ALL RIGHTS RESERVED.WITHOUT THE WRITTEN CONSENT OF THE COMPANY SHALL NOT USE.COPY AND DUPLICAYE;DO NOT MEASURE THE DRAWINGS;CONSTRUCTION UNITS SHALL BE ON-SITE CHECK SIZE,IN THE EVENT OF A DO NOT CONFORM TO THE MUST IMMEDIATELY NOTIFY THE COMPANY.

PROJECT:  
 工程名称:

南京市积善社区

DRAWING TITLE:  
 图纸名称:

一层原始结构图

APPROVED BY:  
 审核:

CONSUMER:  
 客户:

DESIGN BY:  
 设计:


DRAWN BY:  
 制图:

CONTRACT NO:  
 合同编号:

DRAWING NO:  
 图纸编号:  
 P-01

SEALS AFFIXED WITH  
 图章加盖:

LV ZHONG CONSTRUCTION  
 BUILD DESIGN

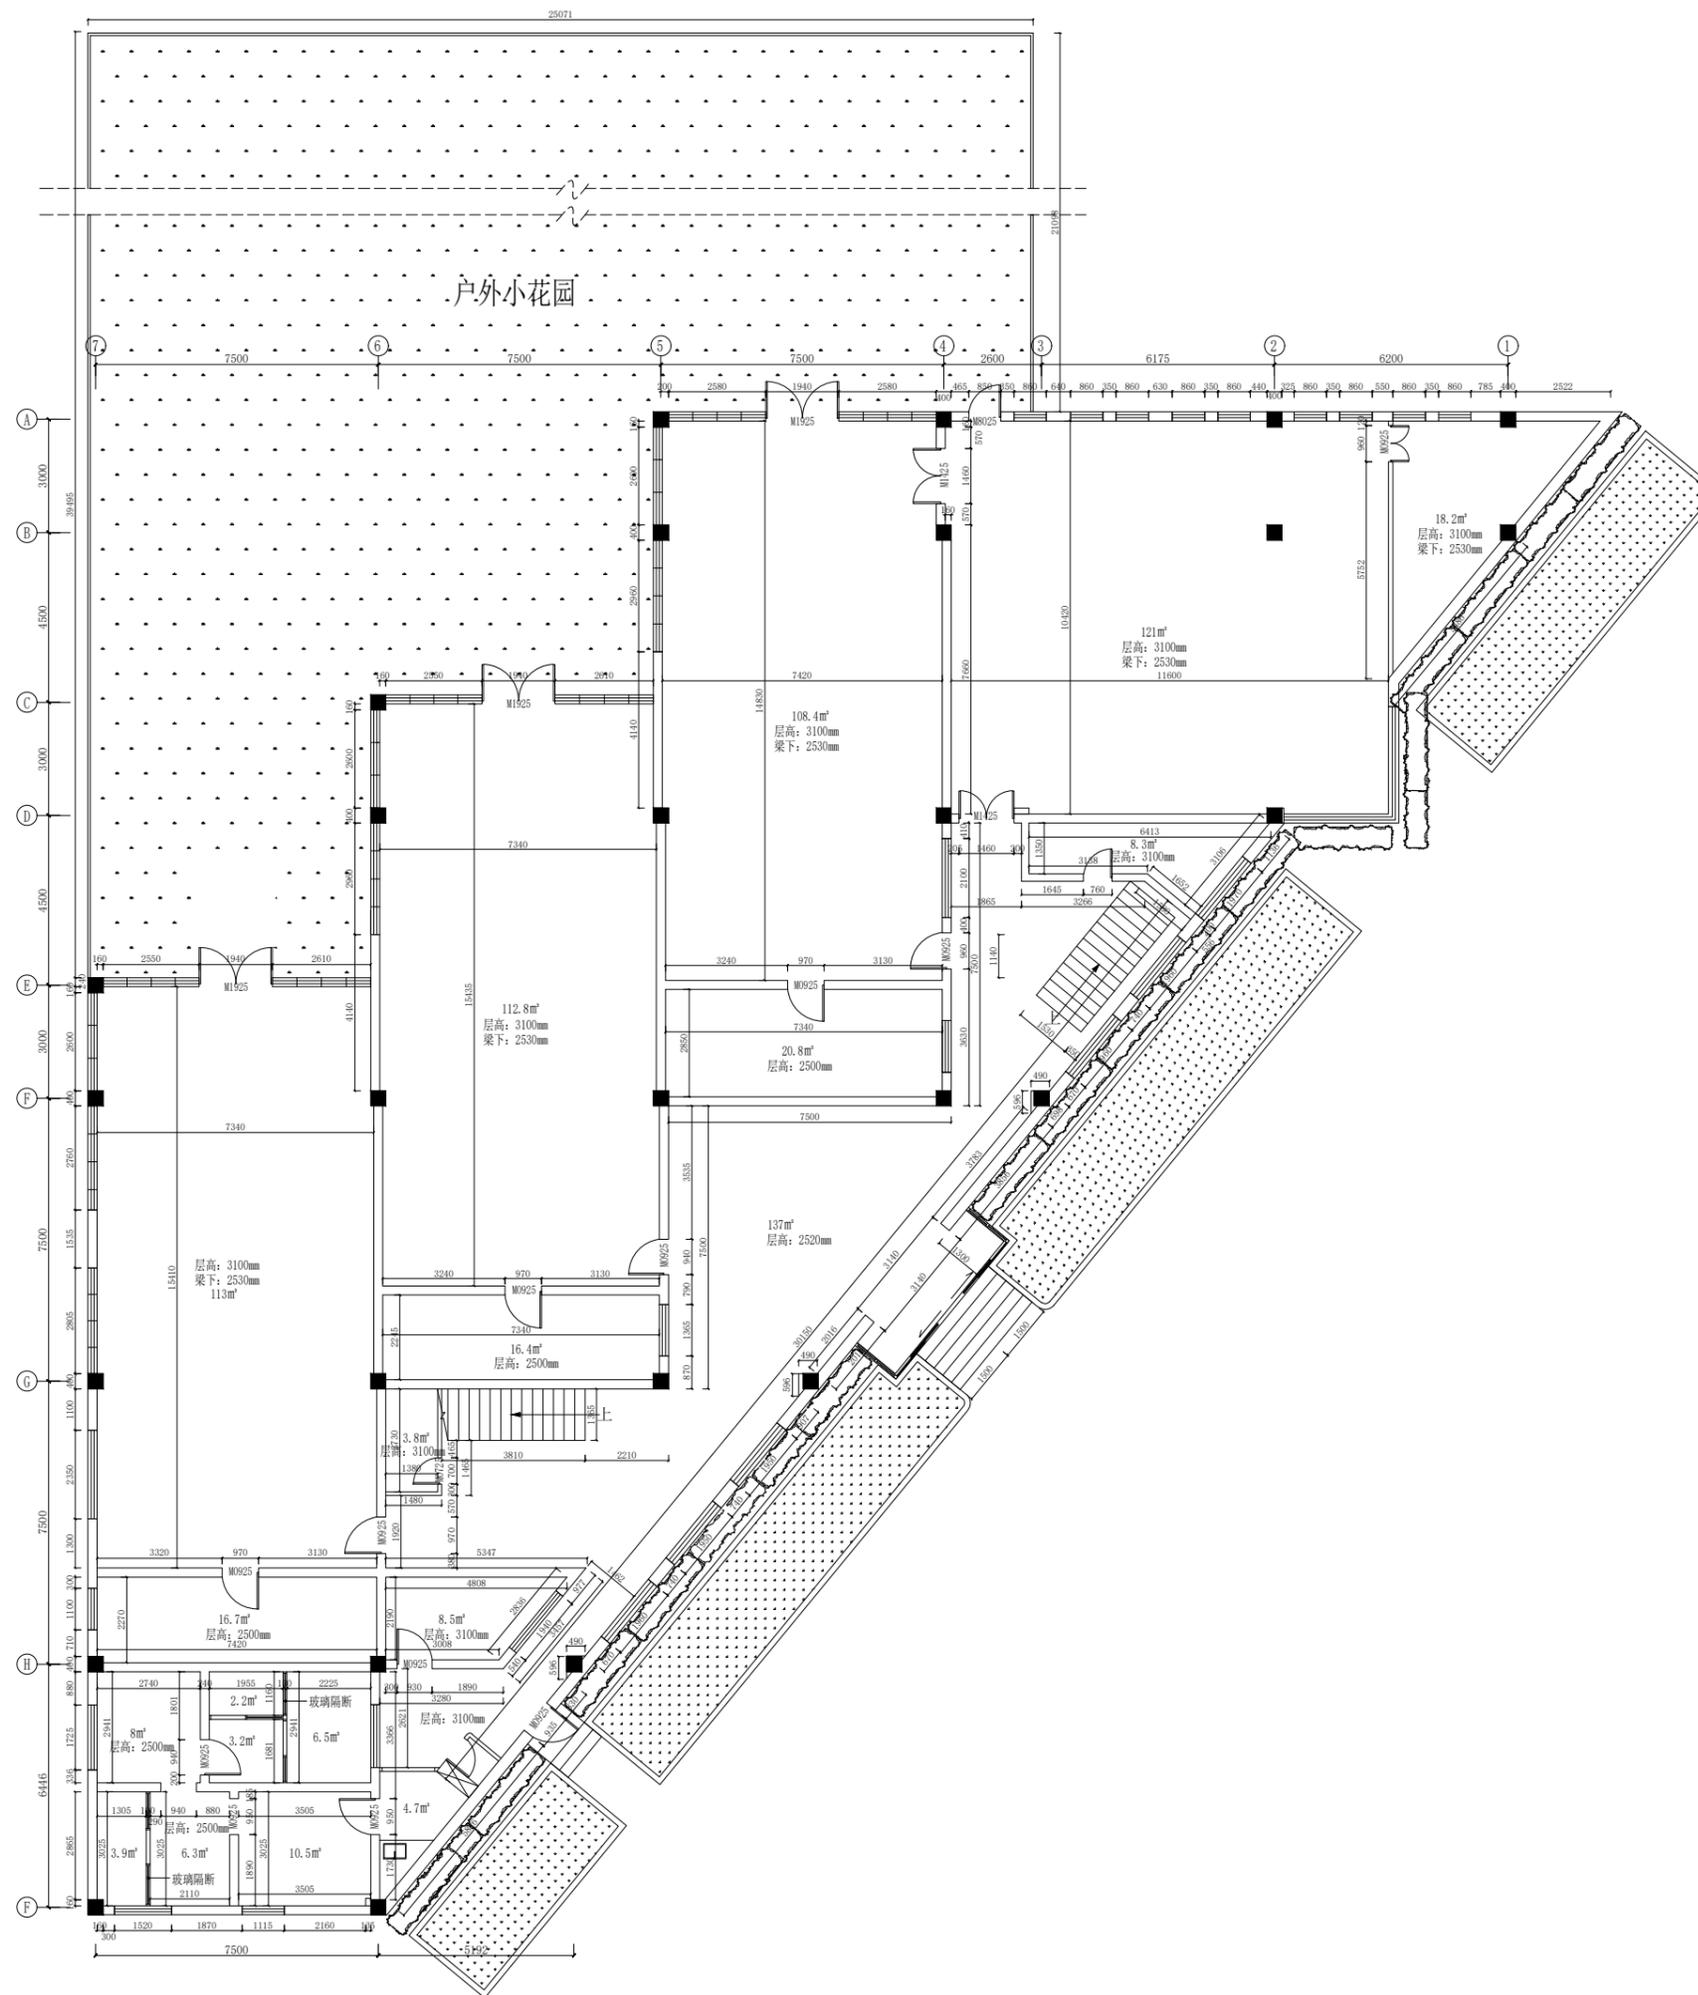

一层建筑面积约799m²  
 过道高度: 2570mm  
 房间吊顶高度: 3167mm, 梁下高度2550mm



版权所有，未经本公司书面同意，不得使用、抄袭及复制；不可度量图纸；施工单位须现场校验尺寸，如有不符合须立即通知本公司。  
 ALL RIGHTS RESERVED.WITHOUT THE WRITTEN CONSENT OF THE COMPANY SHALL NOT USE.COPY AND DUPLICAYE;DO NOT MEASURE THE DRAWINGS;CONSTRUCTION UNITS SHALL BE ON-SITE CHECK SIZE,IN THE EVENT OF A DO NOT CONFORM TO THE MUST IMMEDIATELY NOTIFY THE COMPANY.

PROJECT:  
工程名称:

南京市积善社区

DRAWING TITLE:  
图纸名称:

一层拆除图

APPROVED BY:  
审核:

CONSUMER:  
客户:


DESIGN BY:  
设计:

DRAWN BY:  
制图:

CONTRACT NO:  
合同编号:

DRAWING NO:  
图纸编号:  
P-02

SEALS AFFIXED WITH  
图章加盖:

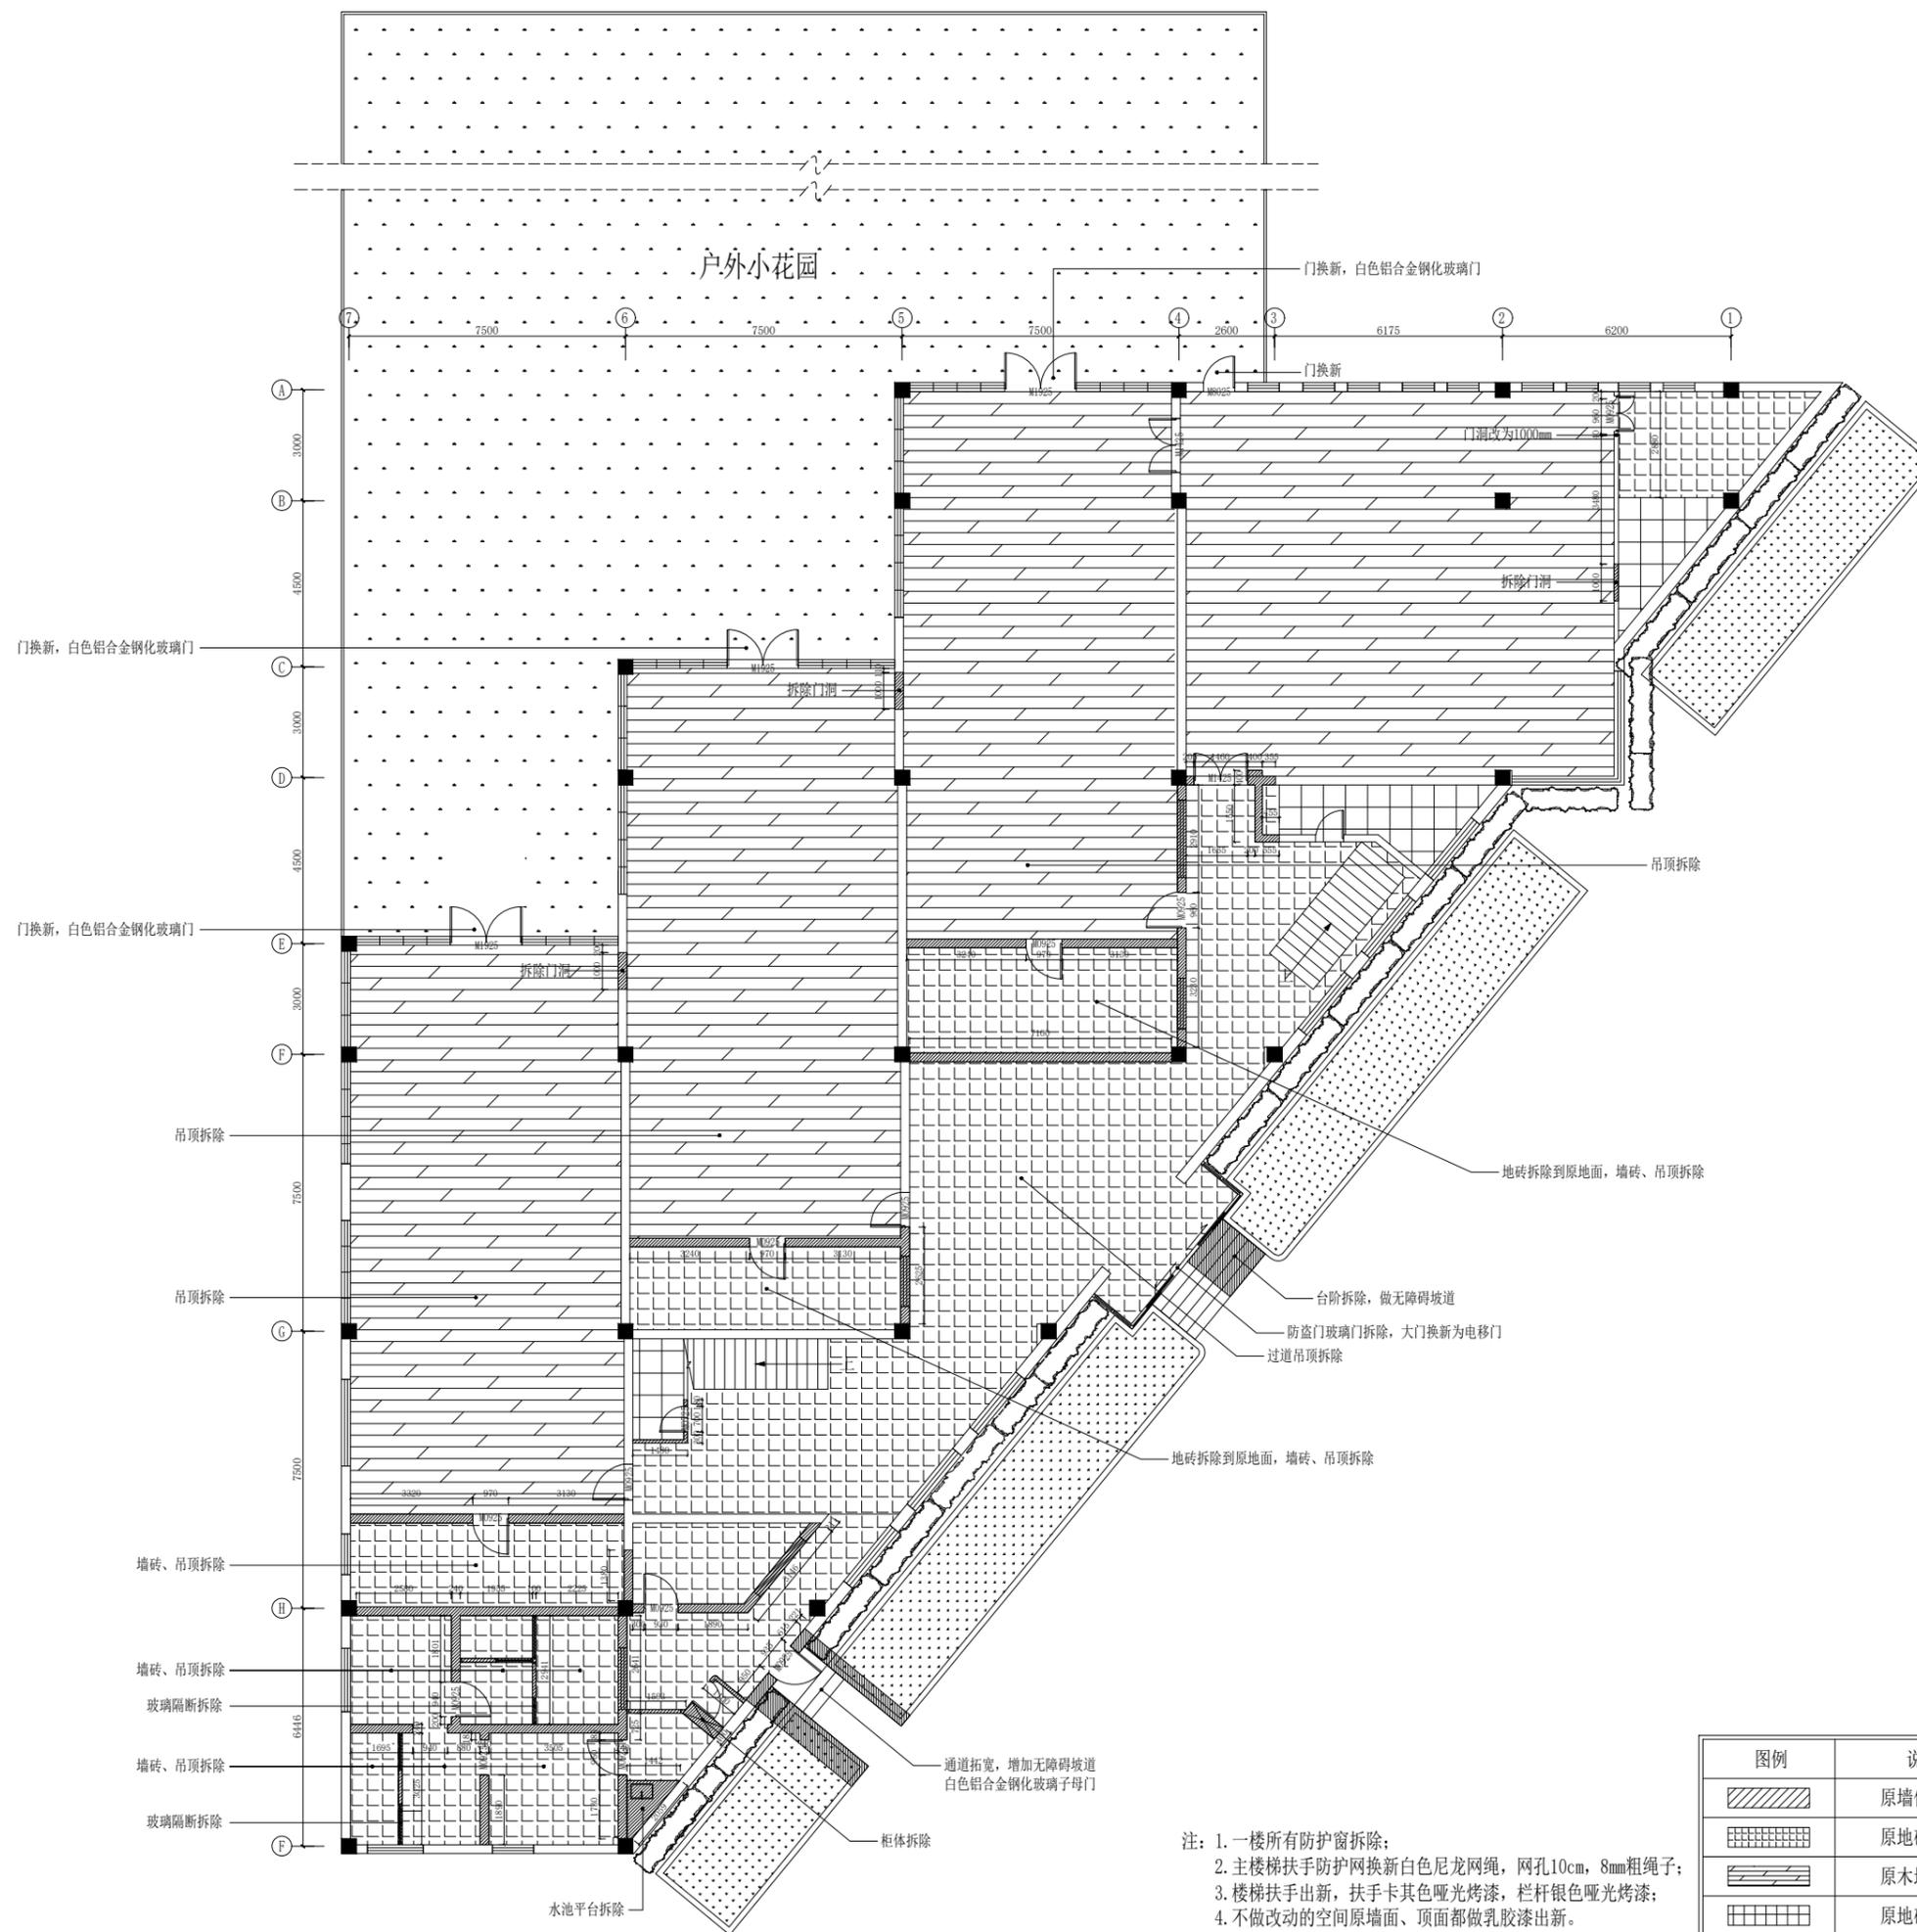

- 注: 1. 一楼所有防护窗拆除;  
 2. 主楼梯扶手防护网换新白色尼龙网, 网孔10cm, 8mm粗绳子;  
 3. 楼梯扶手出新, 扶手卡其色哑光烤漆, 栏杆银色哑光烤漆;  
 4. 不做改动的空间原墙面、顶面都做乳胶漆出新。

| 图例 | 说明     |
|----|--------|
|    | 原墙体拆除  |
|    | 原地砖拆除  |
|    | 原木地板拆除 |
|    | 原地砖不拆  |

LV ZHONG CONSTRUCTION  
BUILD DESIGN



**绿众建设**  
LV ZHONG CONSTRUCTION

版权所有，未经本公司书面同意，不得使用、抄袭及复制；不可度量图纸；施工单位须现场校验尺寸，如有不符合须立即通知本公司。  
ALL RIGHTS RESERVED.WITHOUT THE WRITTEN CONSENT OF THE COMPANY SHALL NOT USE,COPY AND DUPLICAYE;DO NOT MEASURE THE DRAWINGS;CONSTECTION UNITS SHALL BE ON-SITE CHECK SIZE,IN THE EVENT OF A DO NOT CONFORM TO THE MUST IMMEDIATELY NOTIFY THE COMPANY.

PROJECT:  
工程名称:

南京市积善社区

DRAWING TITLE:  
图纸名称:

一层新建墙体图

APPROVED BY:  
审核:

CONSUMER:  
客户:



DESIGN BY:  
设计:

DRAWN BY:  
制图:

CONTRACT NO:  
合同编号:

DRAWING NO:  
图纸编号:  
P-03

SEALS AFFIXED WITH  
图章加盖:

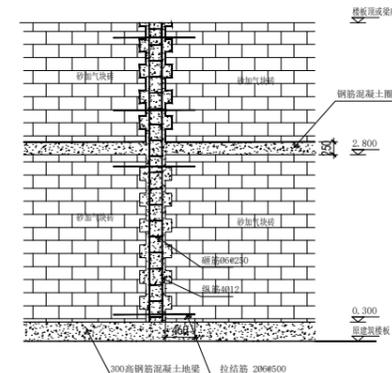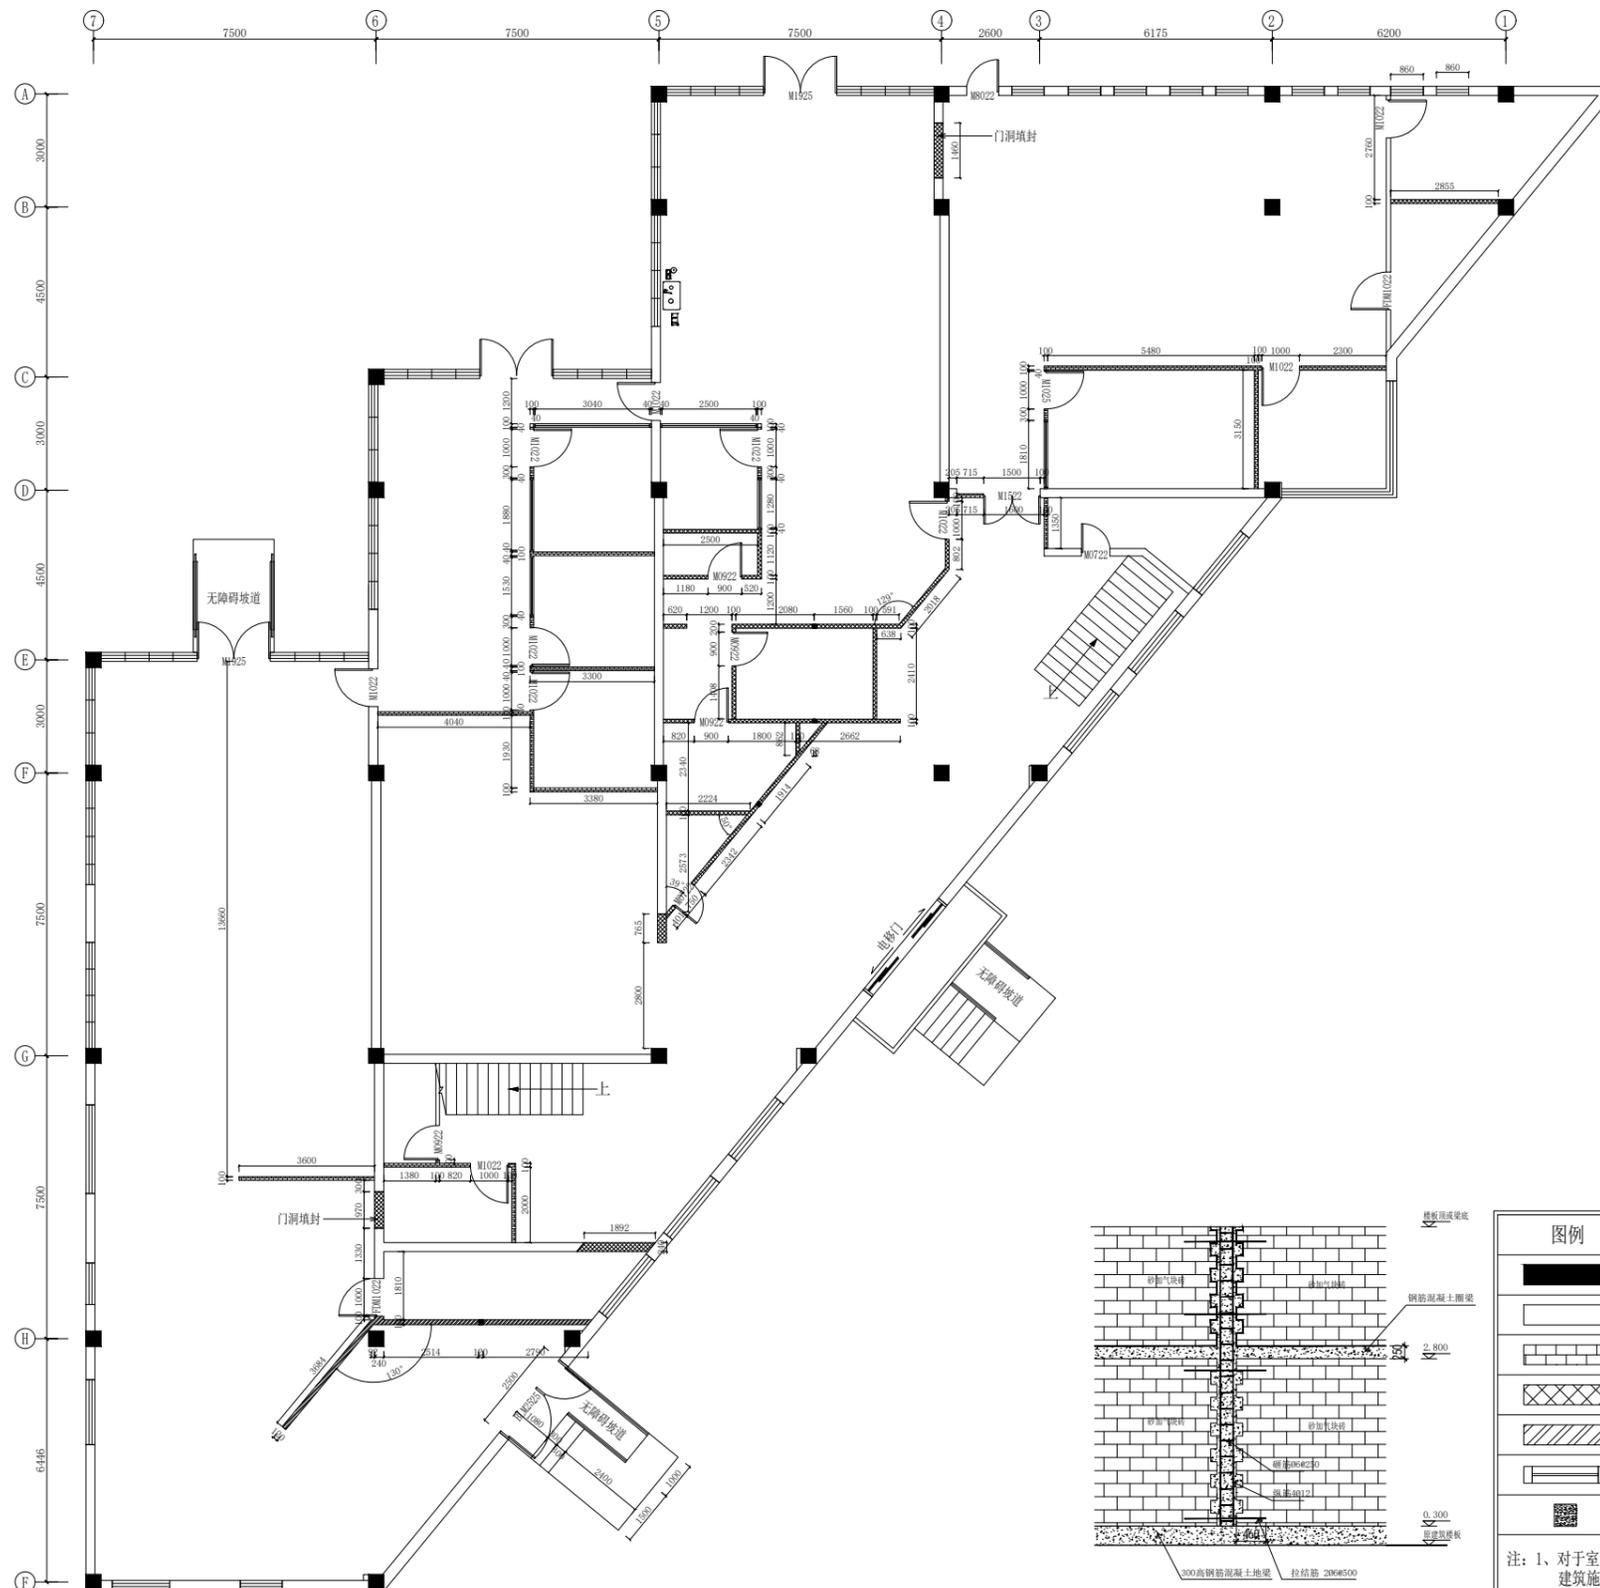

砌墙示意图 SCALE 1:5  
A FLOOR

| 图例 | 说明                | 高度   |
|----|-------------------|------|
|    | 填实: 原有柱           | 到楼板底 |
|    | 中空: 原有墙体          | 到楼板底 |
|    | 轻钢龙骨石膏板隔墙         | 到天花底 |
|    | 砂加气块砖墙            | 到天花底 |
|    | 红砖砌墙 (230*150*50) | 到天花底 |
|    | 单层12mm超白钢化玻璃隔断    | 2200 |
|    | 构造柱               |      |

注: 1、对于室内空间楼层较高的建筑, 室内所有的新建墙体, 施工单位必须按国家建筑施工规范, 层高超过3.6m采用圈梁及构造柱加固墙体等方式进行施工, 具体施工做法详见国家相关规范条文;  
2、所有砌墙超过2.1m要加水泥混凝土圈梁; 门洞要加过梁。  
3、湿区墙体底需做300MM高C20混凝土反水坎, 宽度同墙体宽。

LV ZHONG CONSTRUCTION  
BUILD DESIGN



版权所有，未经本公司书面同意，不得使用、抄袭及复制；不可度量图纸；施工单位须现场校验尺寸，如有不符合须立即通知本公司。  
 ALL RIGHTS RESERVED.WITHOUT THE WRITTEN CONSENT OF THE COMPANY SHALL NOT USE.COPY AND DUPLICAYE;DO NOT MEASURE THE DRAWINGS;CONSEUCTION UNITS SHALL BE ON-SITE CHECK SIZE,IN THE EVENT OF A DO NOT CONFORM TO THE MUST IMMEDIATELY NOTIFY THE COMPANY.

PROJECT:  
 工程名称:

南京市积善社区

DRAWING TITLE:  
 图纸名称:

一层平面布置图

APPROVED BY:  
 审核:

CONSUMER:  
 客户:

DESIGN BY:  
 设计:


DRAWN BY:  
 制图:

CONTRACT NO:  
 合同编号:

DRAWING NO:  
 图纸编号:  
 P-04

SEALS AFFIXED WITH  
 图章加盖:

LV ZHONG CONSTRUCTION  
 BUILD DESIGN

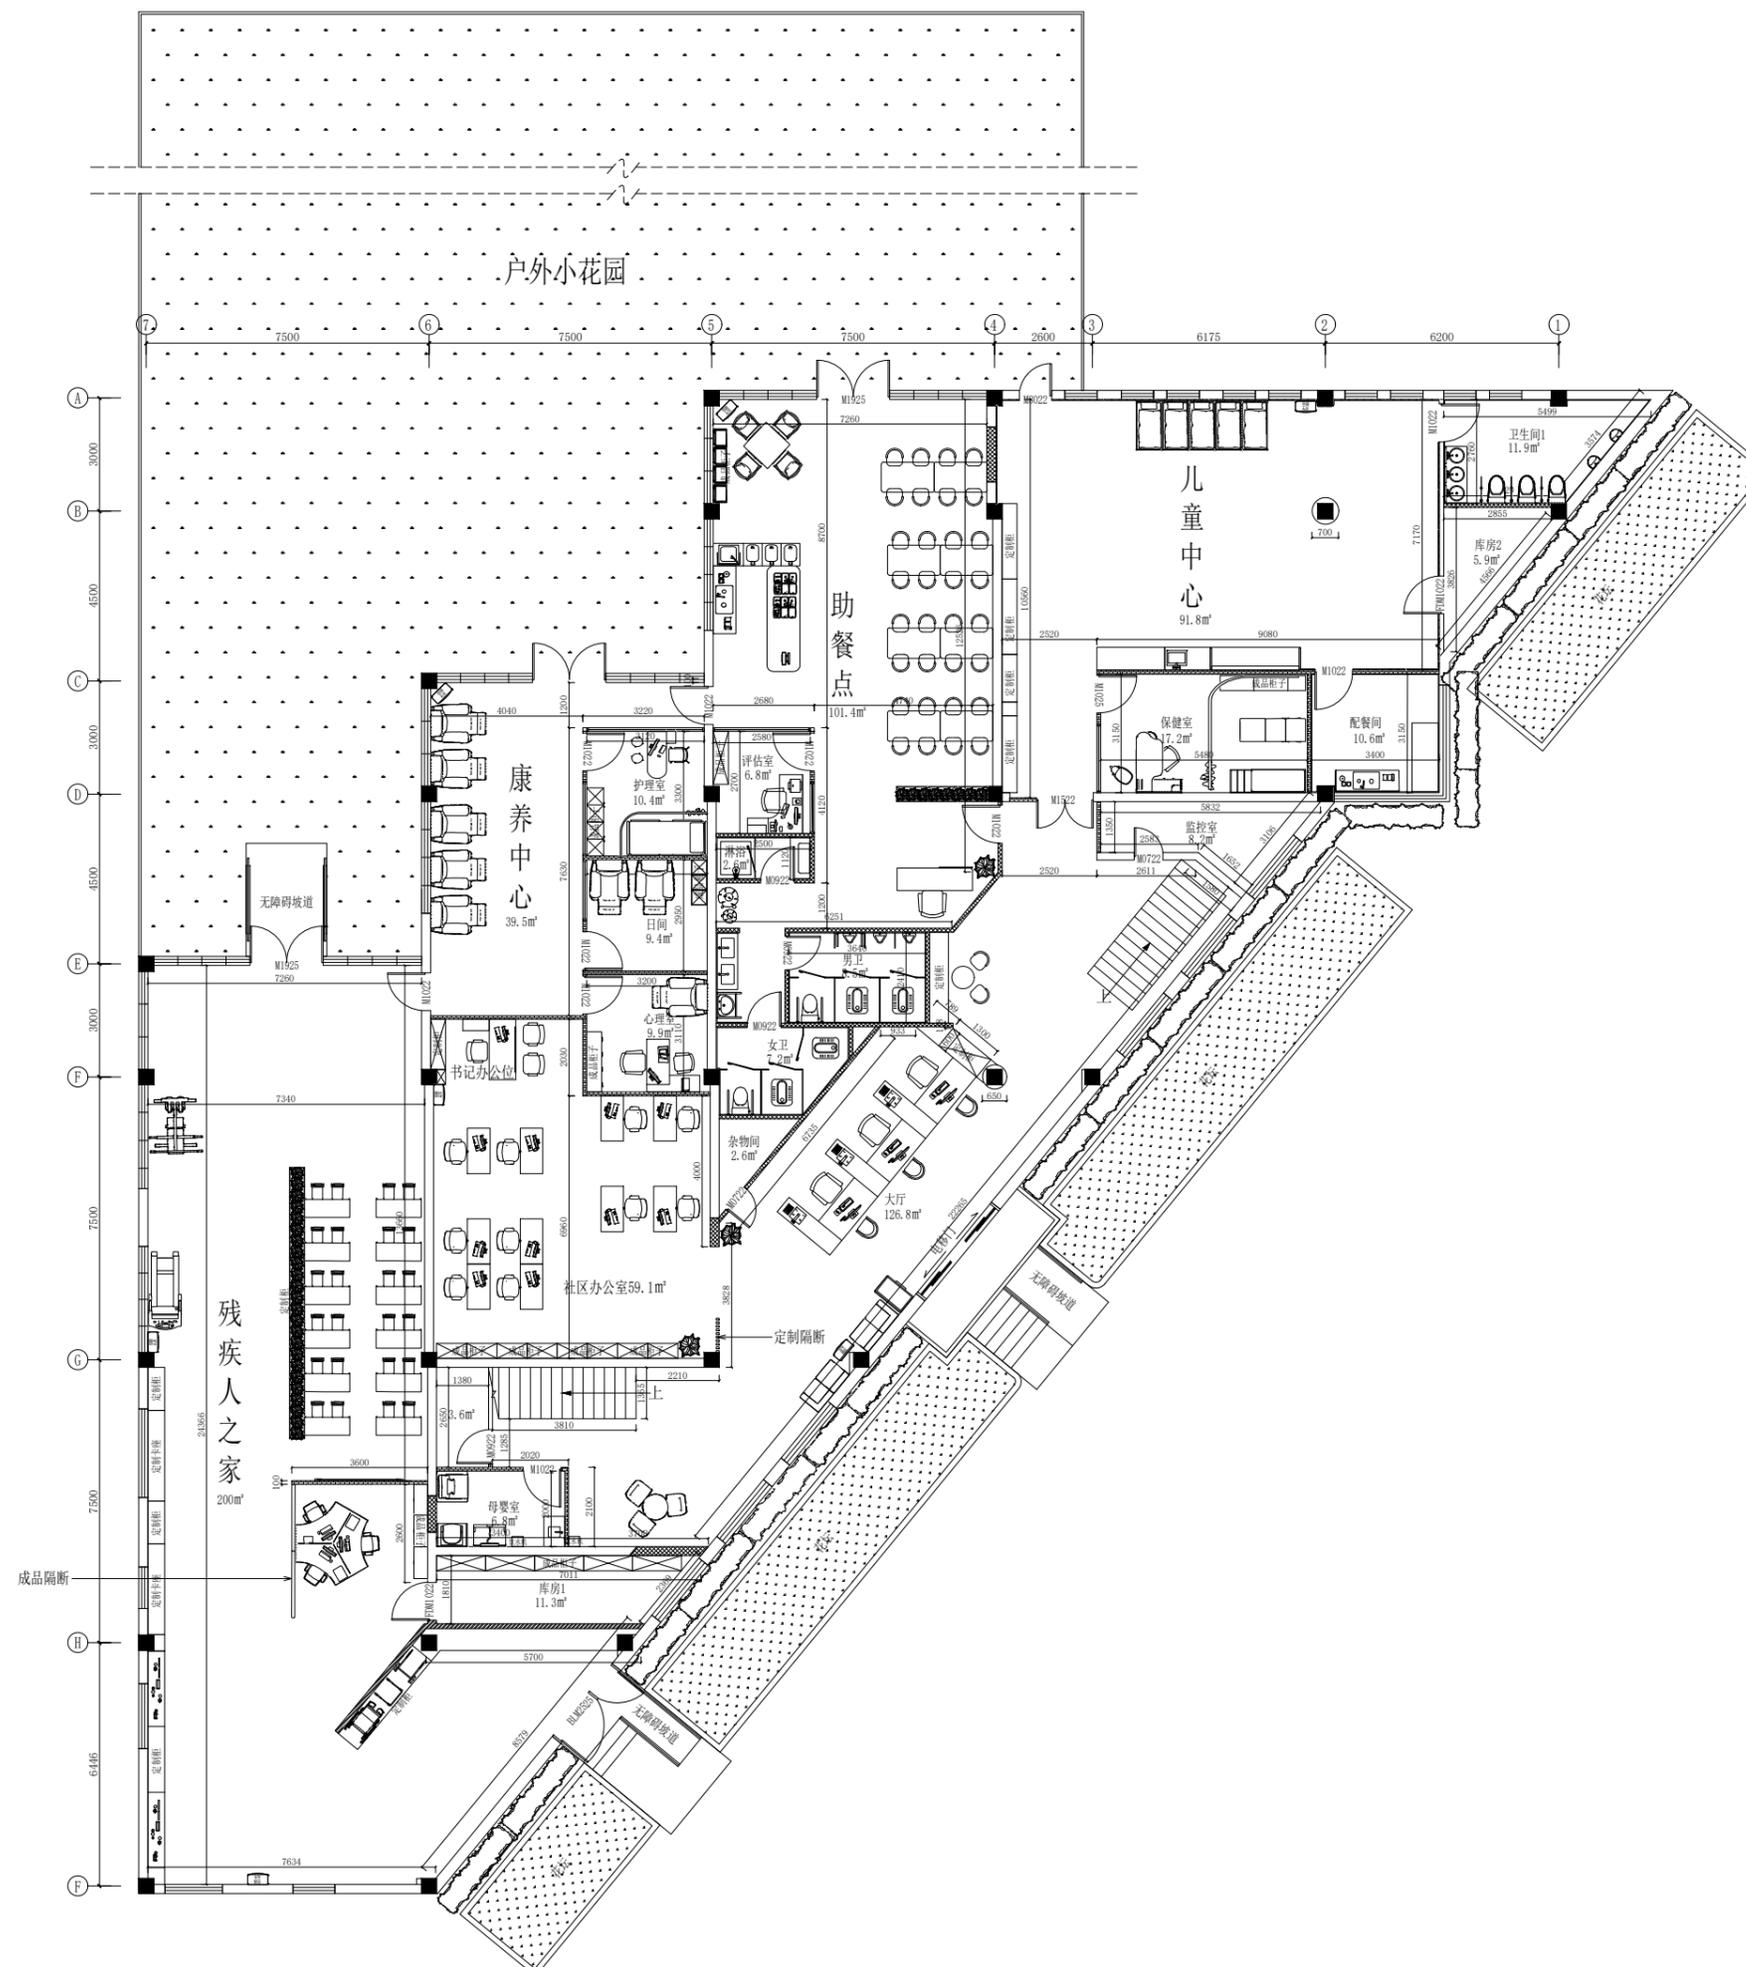



版权所有，未经本公司书面同意，不得使用、抄袭及复制；不可度量图纸；施工单位须现场校验尺寸，如有不符合须立即通知本公司。  
 ALL RIGHTS RESERVED.WITHOUT THE WRITTEN CONSENT OF THE COMPANY SHALL NOT USE.COPY AND DUPLICAYE;DO NOT MEASURE THE DRAWINGS;CONSEUCTION UNITS SHALL BE ON-SITE CHECK SIZE,IN THE EVENT OF A DO NOT CONFORM TO THE MUST IMMEDIATELY NOTIFY THE COMPANY.

PROJECT:  
 工程名称:

南京市积善社区

DRAWING TITLE:  
 图纸名称:

一层家具尺寸图

APPROVED BY:

审核:

CONSUMER:

客户:

DESIGN BY:

设计:

DRAWN BY:

制图:

CONTRACT NO:

合同编号:

DRAWING NO:


图纸编号:

P-05

SEALS AFFIXED WITH

图章加盖:

LV ZHONG CONSTRUCTION  
 BUILD DESIGN

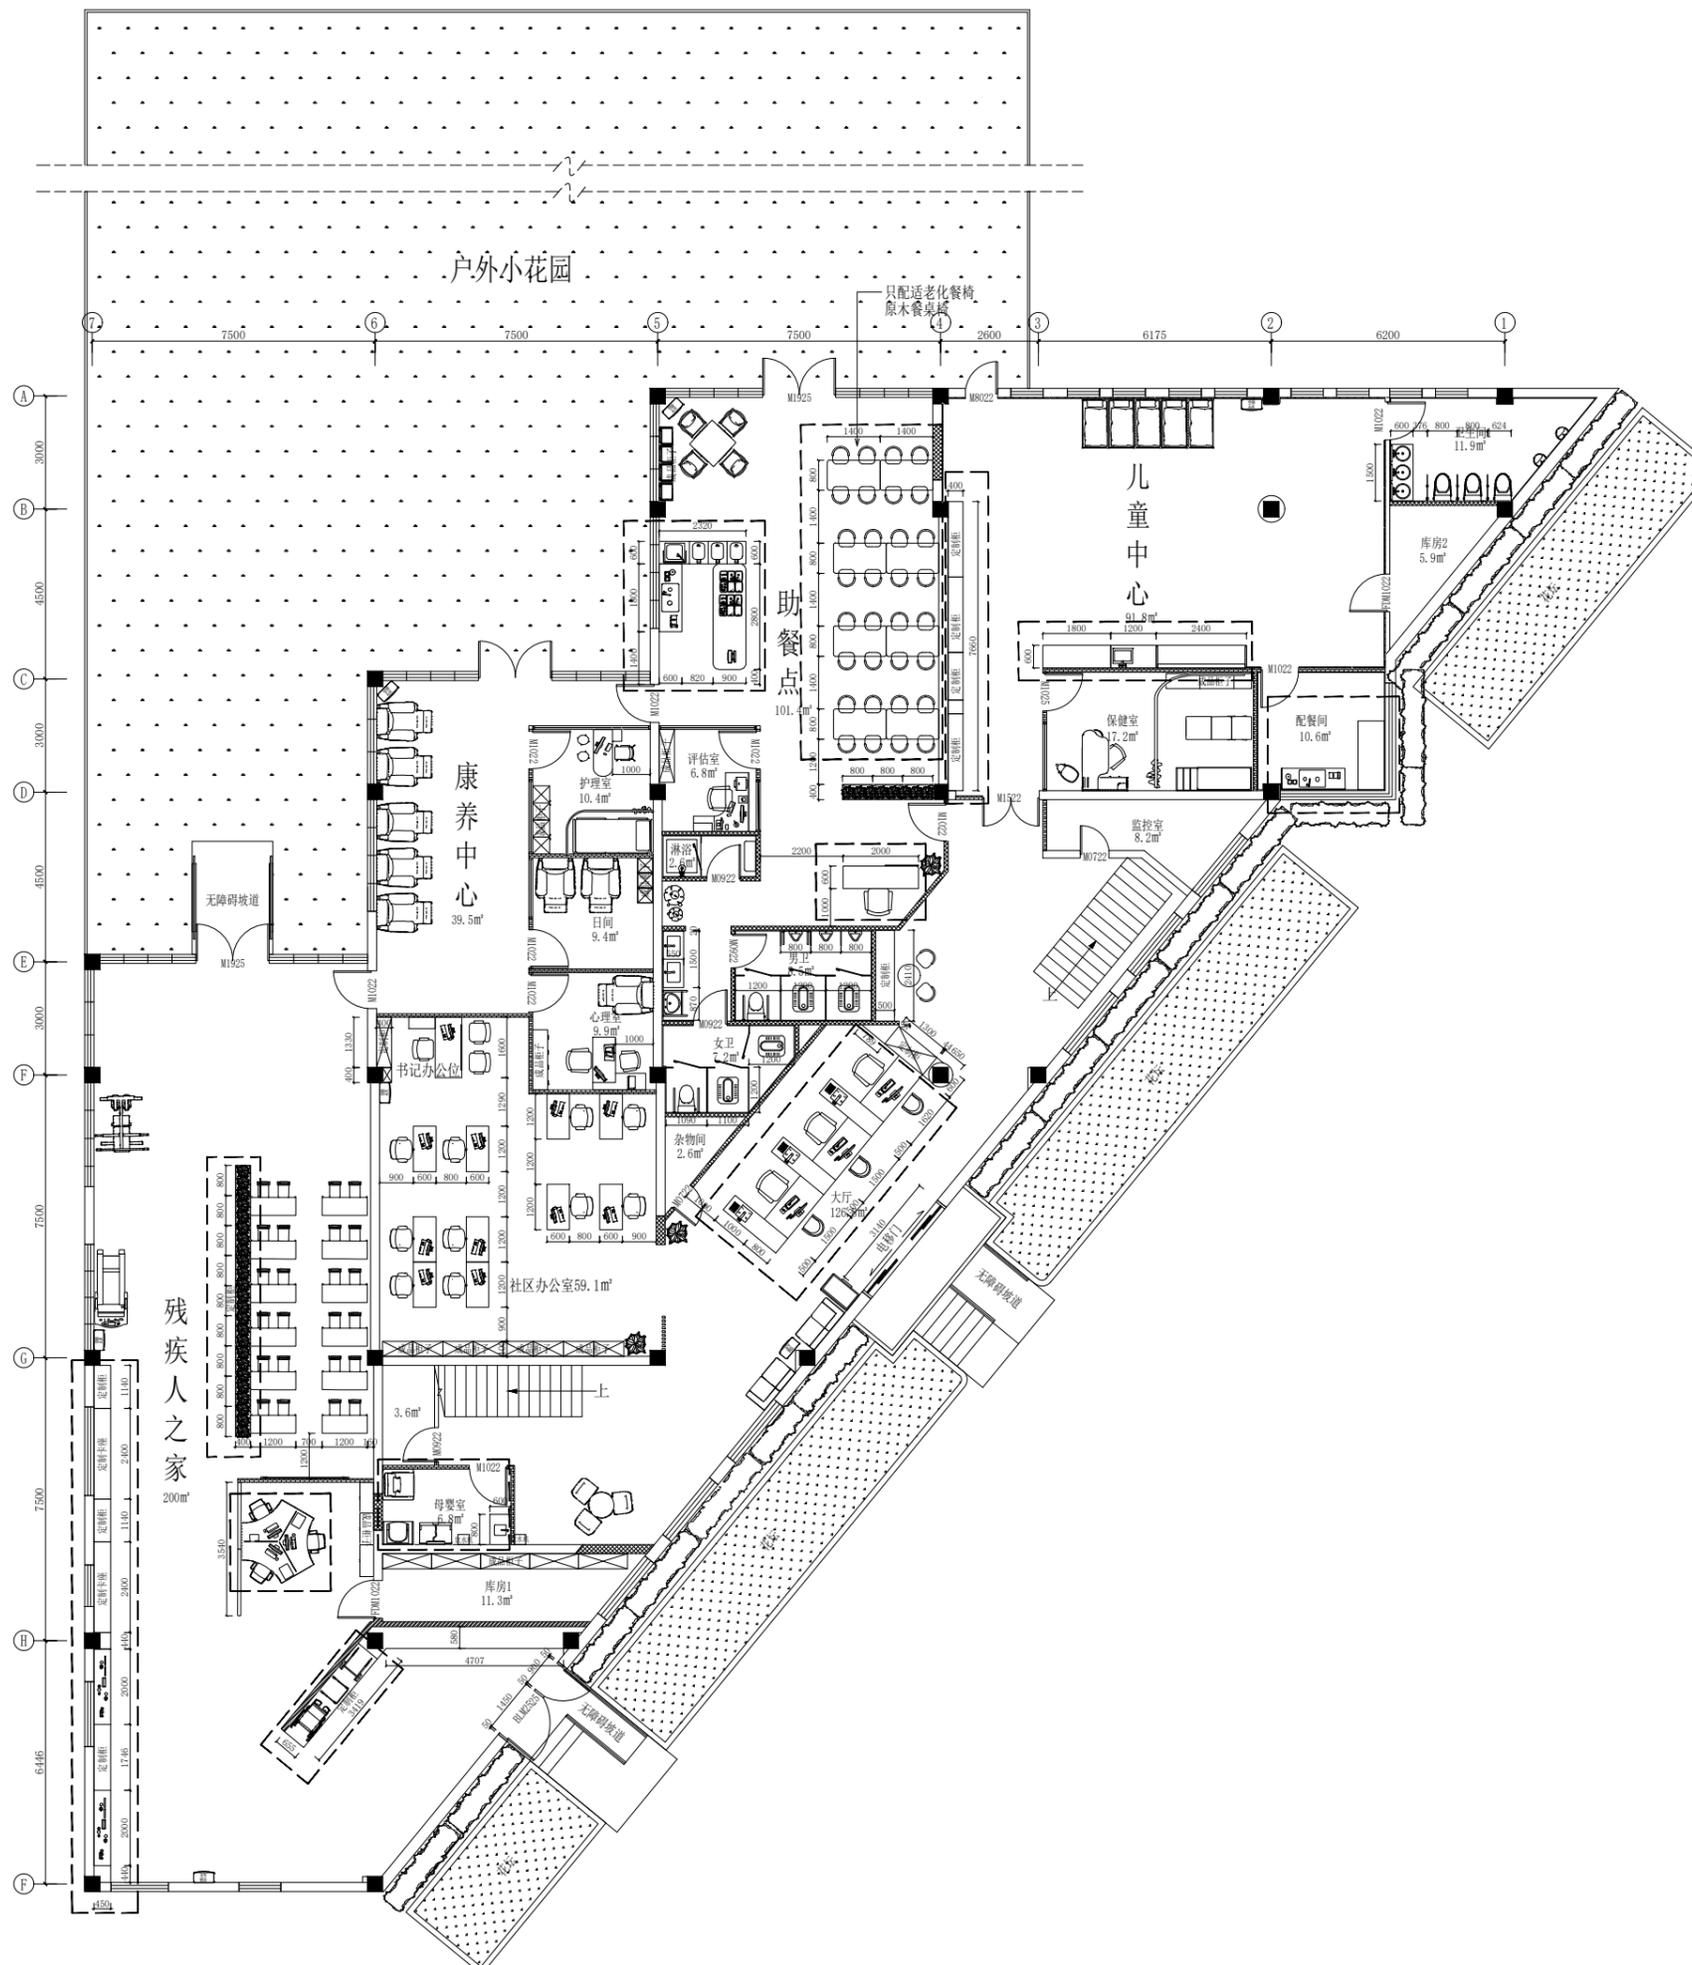

注：虚线[ ]部分的家具计入招标范围内。



**绿众建设**  
LV ZHONG CONSTRUCTION

版权所有，未经本公司书面同意，不得使用、抄袭及复制；不可度量图纸；施工单位须现场校验尺寸，如有不符合须立即通知本公司。  
ALL RIGHTS RESERVED.WITHOUT THE WRITTEN CONSENT OF THE COMPANY SHALL NOT USE.COPY AND DUPLICAYE;DO NOT MEASURE THE DRAWINGS;CONSTRUCTION UNITS SHALL BE ON-SITE CHECK SIZE,IN THE EVENT OF A DO NOT CONFORM TO THE MUST IMMEDIATELY NOTIFY THE COMPANY.

PROJECT:  
工程名称:

南京市积善社区

DRAWING TITLE:  
图纸名称:

一层地面铺装图

APPROVED BY:  
审核:

CONSUMER:  
客户:


DESIGN BY:  
设计:

DRAWN BY:  
制图:


CONTRACT NO:  
合同编号:

DRAWING NO:  
图纸编号:  
P-06

SEALS AFFIXED WITH  
图章加盖:

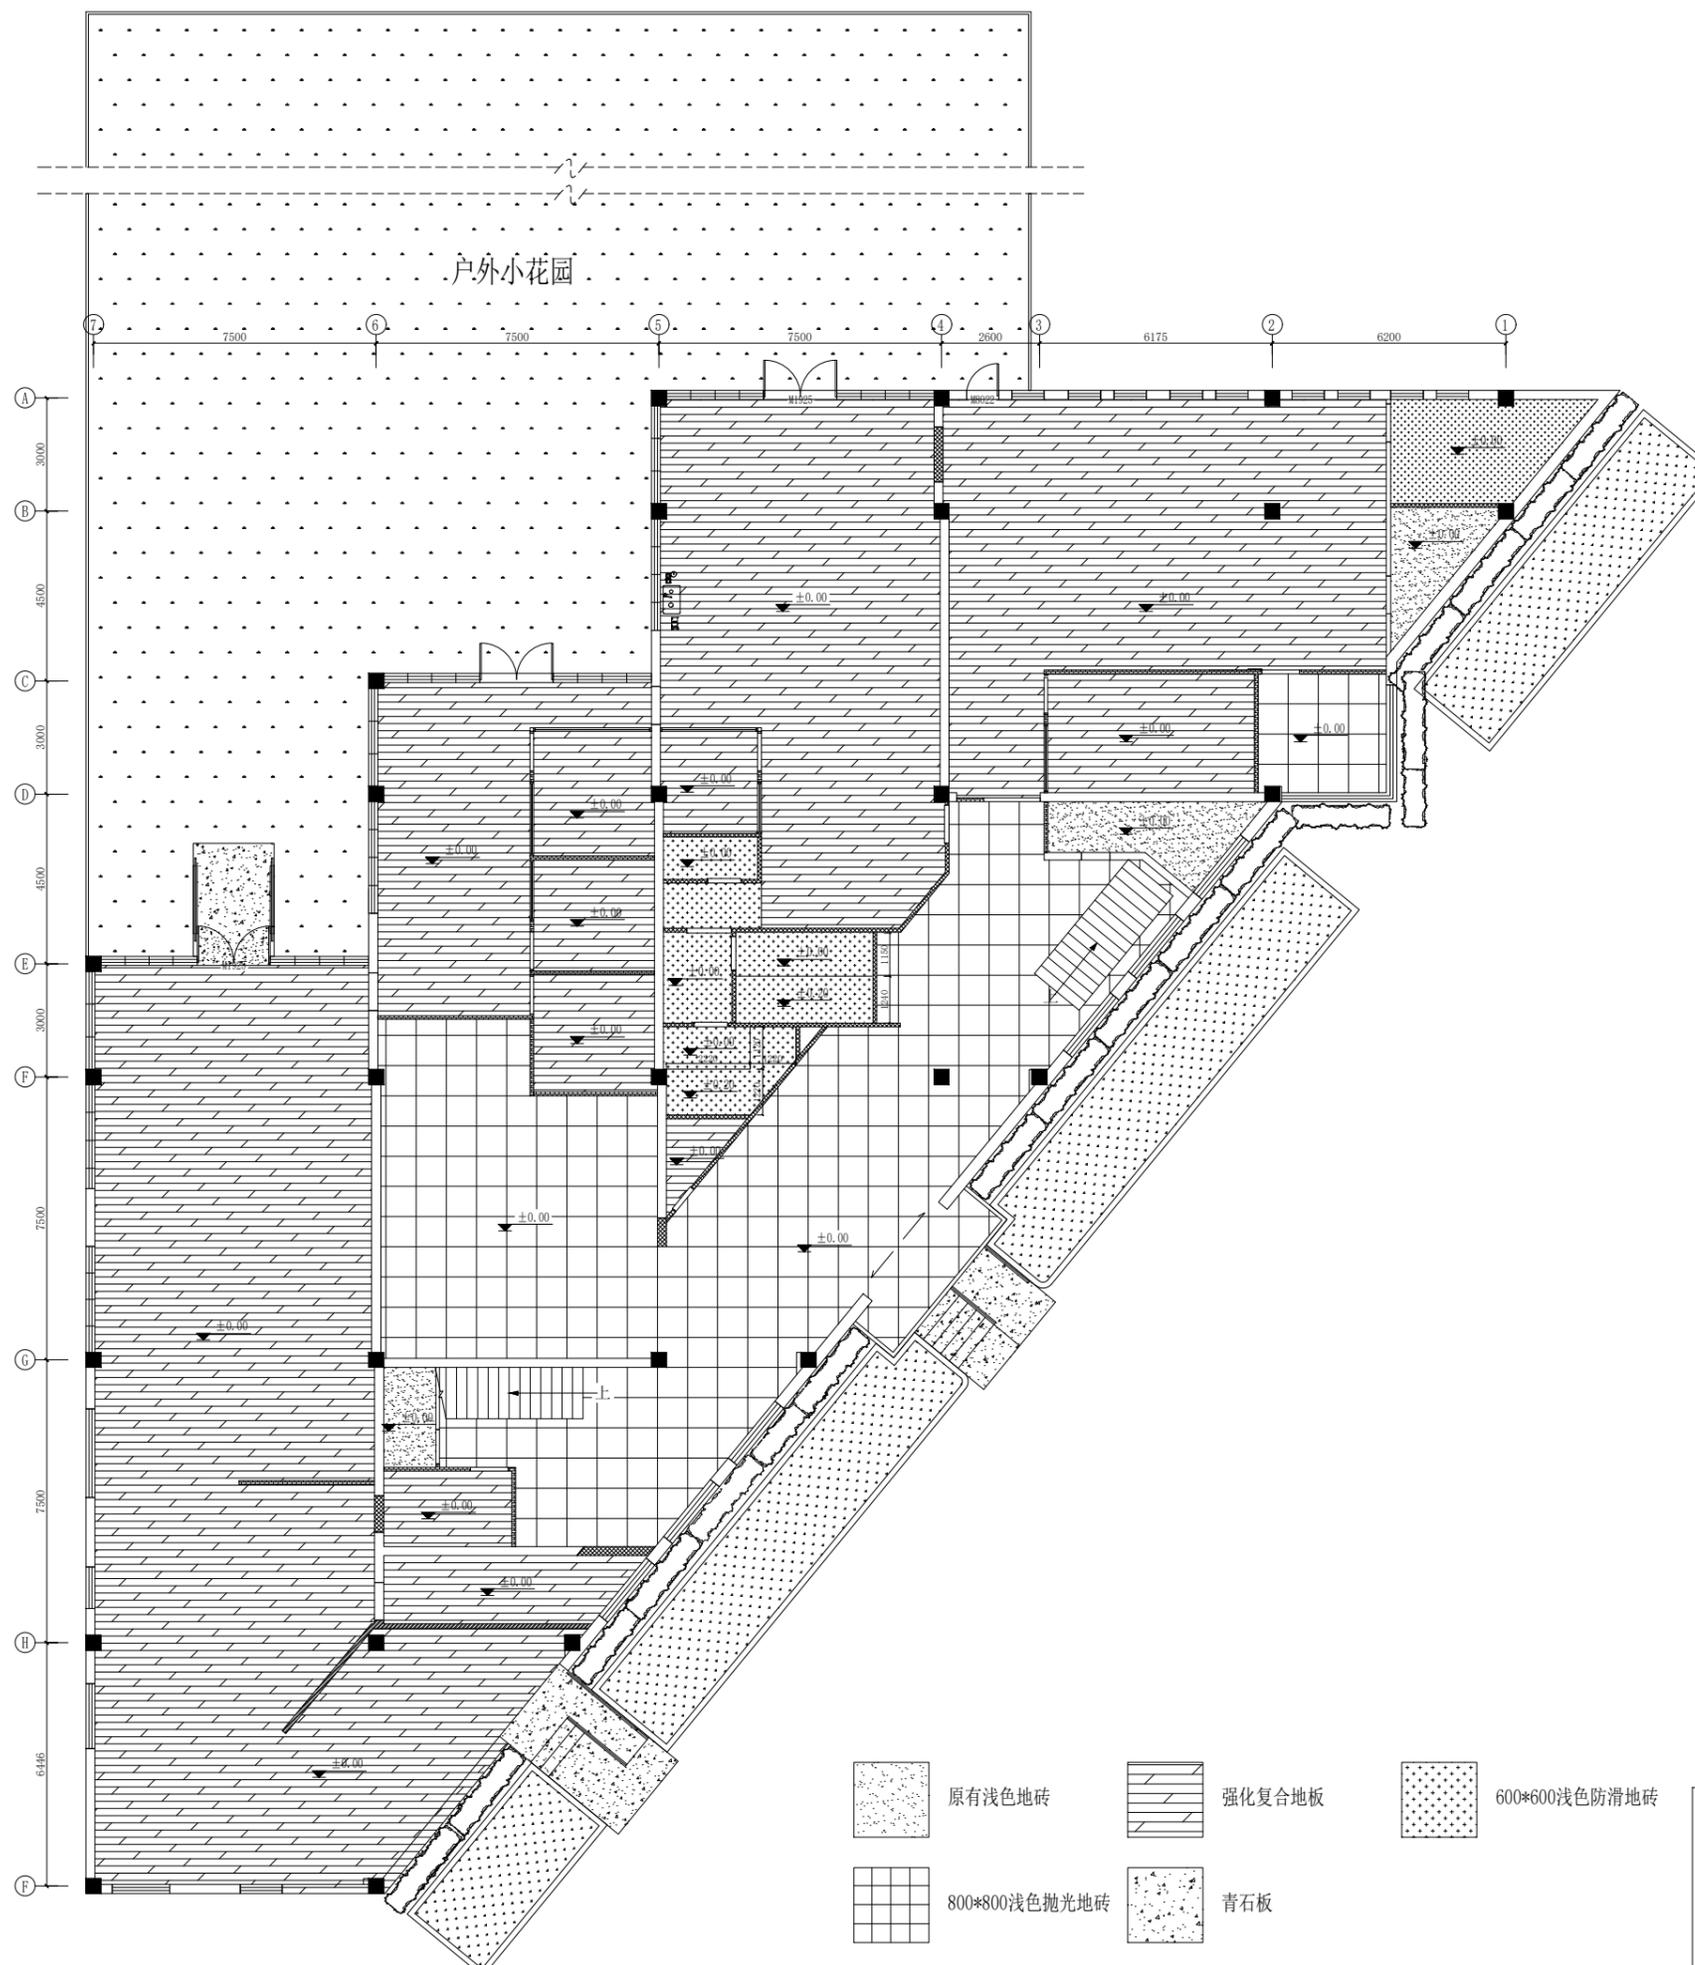

-  原有浅色地砖
-  强化复合地板
-  600\*600浅色防滑地砖
-  800\*800浅色抛光地砖
-  青石板
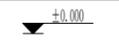
| 图例  | 说明   |
|---|------|
|  ±0.00 | 地面标高 |
| 注：此图中的标高为相对图示±0.000处地面完成面高度，施工方需核实洁具尺寸后再尺寸定位。   |      |

**LV ZHONG CONSTRUCTION**  
**BUILD DESIGN**



版权所有，未经本公司书面同意，不得使用、抄袭及复制；不可度量图纸；施工单位须现场校验尺寸，如有不符合须立即通知本公司。  
 ALL RIGHTS RESERVED.WITHOUT THE WRITTEN CONSENT OF THE COMPANY SHALL NOT USE.COPY AND DUPLICAYE;DO NOT MEASURE THE DRAWINGS;CONSTEUCION UNITS SHALL BE ON-SITE CHECK SIZE,IN THE EVENT OF A DO NOT CONFORM TO THE MUST IMMEDIATELY NOTIFY THE COMPANY.

PROJECT:  
工程名称:

南京市积善社区

DRAWING TITLE:  
图纸名称:

一层天花布置图

APPROVED BY:  
审核:

CONSUMER:  
客户:


DESIGN BY:  
设计:

DRAWN BY:  
制图:

CONTRACT NO:  
合同编号:

DRAWING NO:  
图纸编号:  
P-07

SEALS AFFIXED WITH  
图章加盖:

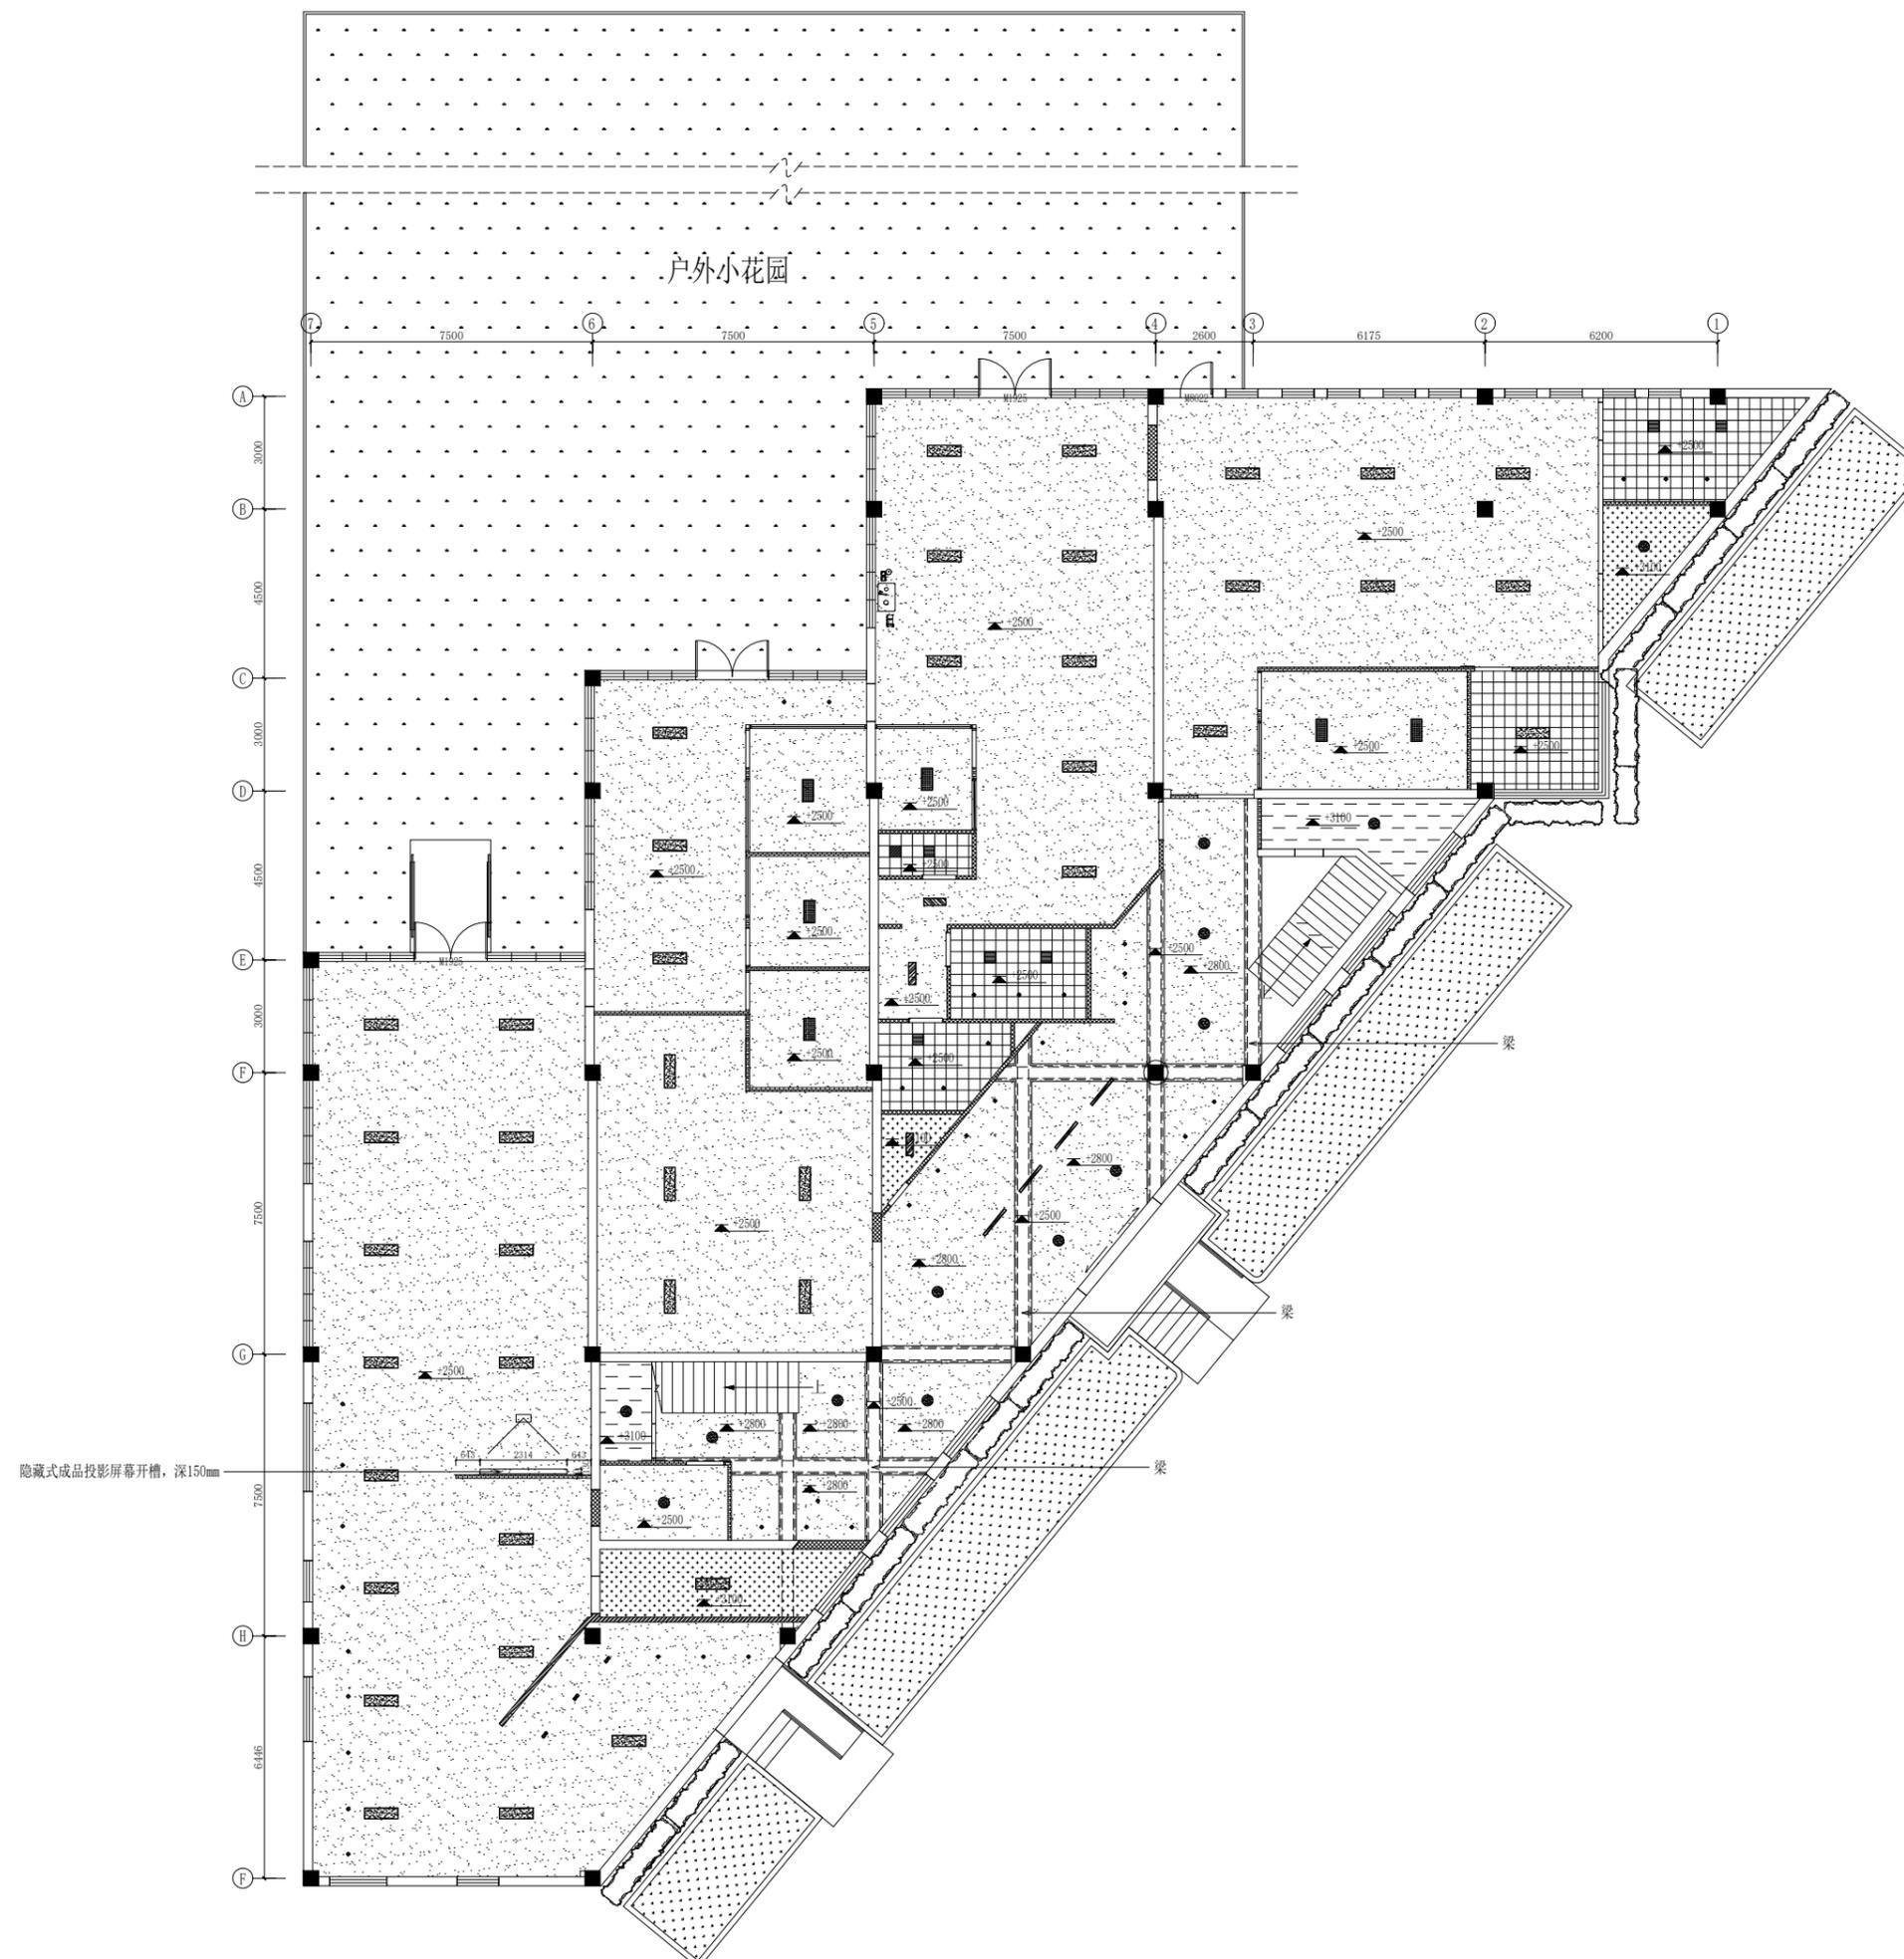

-  原吊顶不动  
乳胶漆出新
-  新增石膏板吊顶
-  不做吊顶
-  300\*300集成铝扣板吊顶

LV ZHONG CONSTRUCTION  
BUILD DESIGN



版权所有，未经本公司书面同意，不得使用、抄袭及复制；不可度量图纸；施工单位须现场校验尺寸，如有不符合须立即通知本公司。  
ALL RIGHTS RESERVED.WITHOUT THE WRITTEN CONSENT OF THE COMPANY SHALL NOT USE.COPY AND DUPLICAYE;DO NOT MEASURE THE DRAWINGS;CONSTRUCTION UNITS SHALL BE ON-SITE CHECK SIZE,IN THE EVENT OF A DO NOT CONFORM TO THE MUST IMMEDIATELY NOTIFY THE COMPANY.

PROJECT:  
工程名称:

南京市积善社区

DRAWING TITLE:  
图纸名称:

一层灯具尺寸图

APPROVED BY:  
审核:

CONSUMER:  
客户:


DESIGN BY:  
设计:

DRAWN BY:  
制图:

CONTRACT NO:  
合同编号:

DRAWING NO:  
图纸编号:  
P-08

SEALS AFFIXED WITH  
图章加盖:

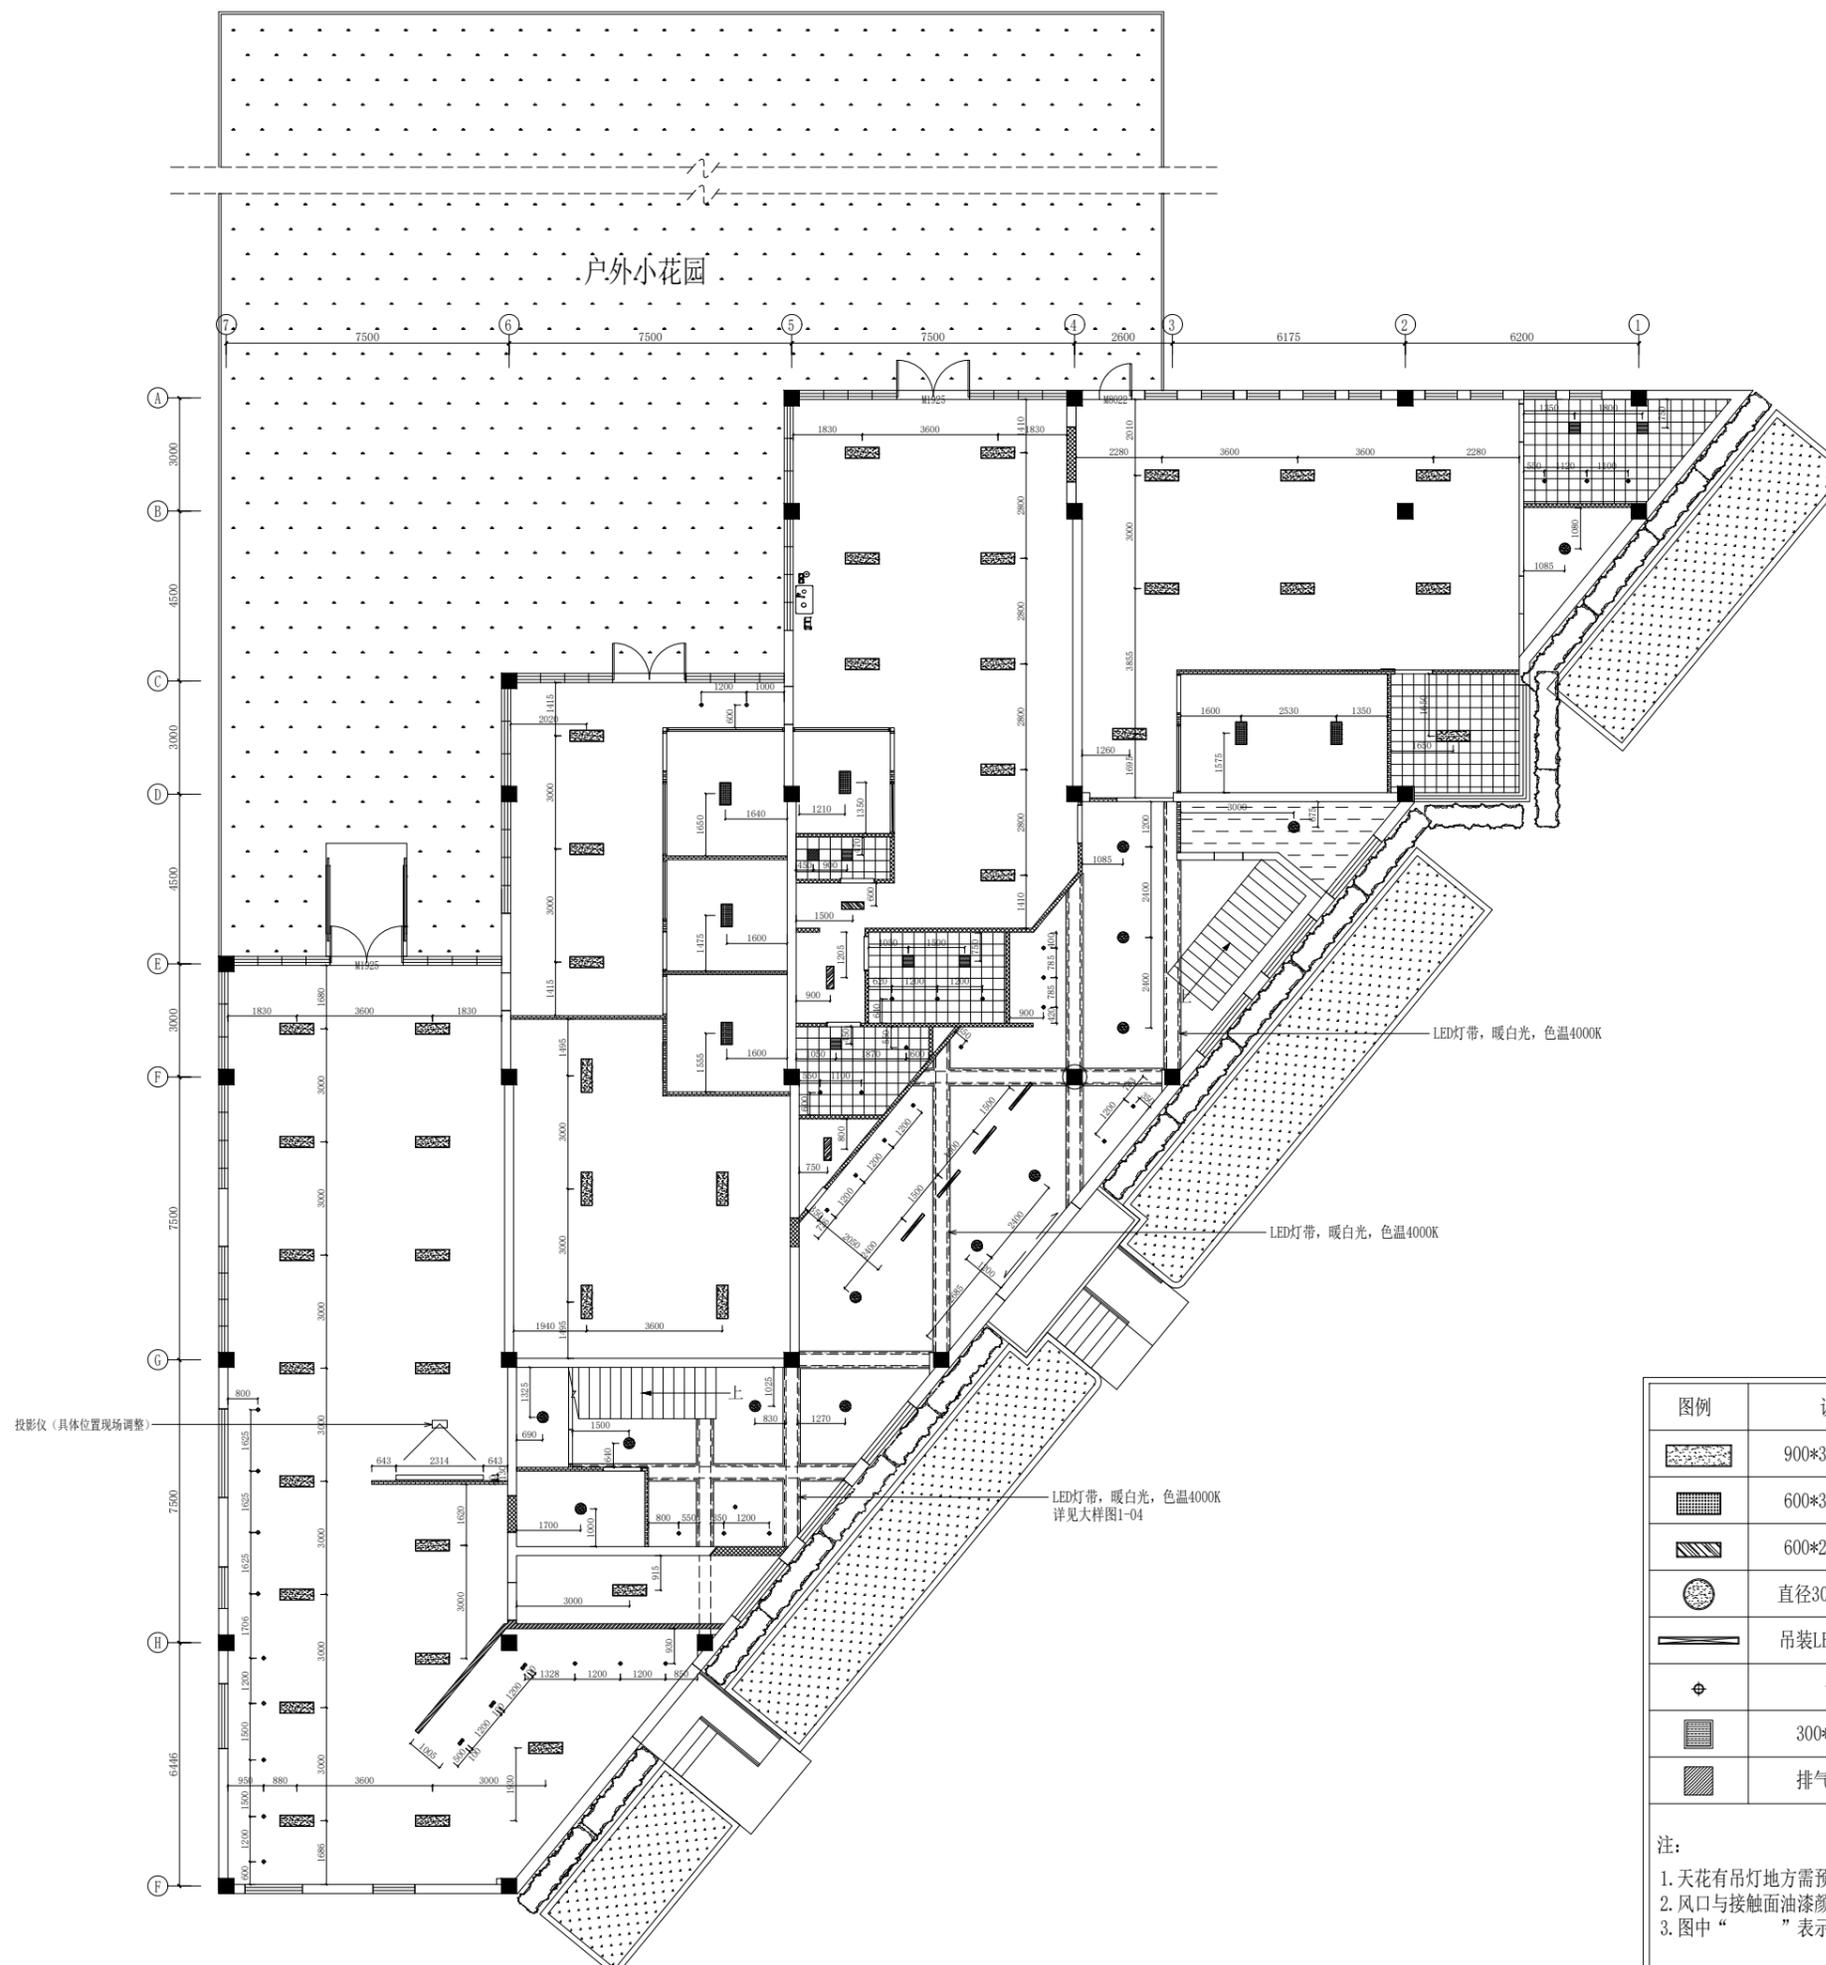

| 图例 | 说明              | 功率    | 数量 |
|----|-----------------|-------|----|
|    | 900*300LED明装平板灯 | 68W/盏 | 41 |
|    | 600*300LED明装平板灯 | 48W/盏 | 6  |
|    | 600*200LED明装平板灯 | 32W/盏 | 3  |
|    | 直径30cmLED圆形吸顶灯  | 24W/盏 | 13 |
|    | 吊装LED灯条(900*80) | 16W/盏 | 4  |
|    | 嵌入式射灯           | 12W/盏 | 44 |
|    | 300*300LED平板灯   | 18W/盏 | 6  |
|    | 排气扇             | 16W/台 | 1  |

注:  
1. 天花板有吊灯地方需预留加固结构。  
2. 风口与接触面油漆颜色一致。  
3. 图中“ ”表示为居中符号。



**绿众建设**  
LV ZHONG CONSTRUCTION

版权所有，未经本公司书面同意，不得使用、抄袭及复制；不可度量图纸；施工单位须现场校验尺寸，如有不符合须立即通知本公司。  
ALL RIGHTS RESERVED.WITHOUT THE WRITTEN CONSENT OF THE COMPANY SHALL NOT USE,COPY AND DUPLICAYE;DO NOT MEASURE THE DRAWINGS;CONSTECTION UNITS SHALL BE ON-SITE CHECK SIZE,IN THE EVENT OF A DO NOT CONFORM TO THE MUST IMMEDIATELY NOTIFY THE COMPANY.

PROJECT:  
工程名称:

南京市积善社区

DRAWING TITLE:  
图纸名称:

一层灯具控制图

APPROVED BY:  
审核:

CONSUMER:  
客户:


DESIGN BY:  
设计:

DRAWN BY:  
制图:


CONTRACT NO:  
合同编号:

DRAWING NO:  
图纸编号:  
P-09

SEALS AFFIXED WITH  
图章加盖:

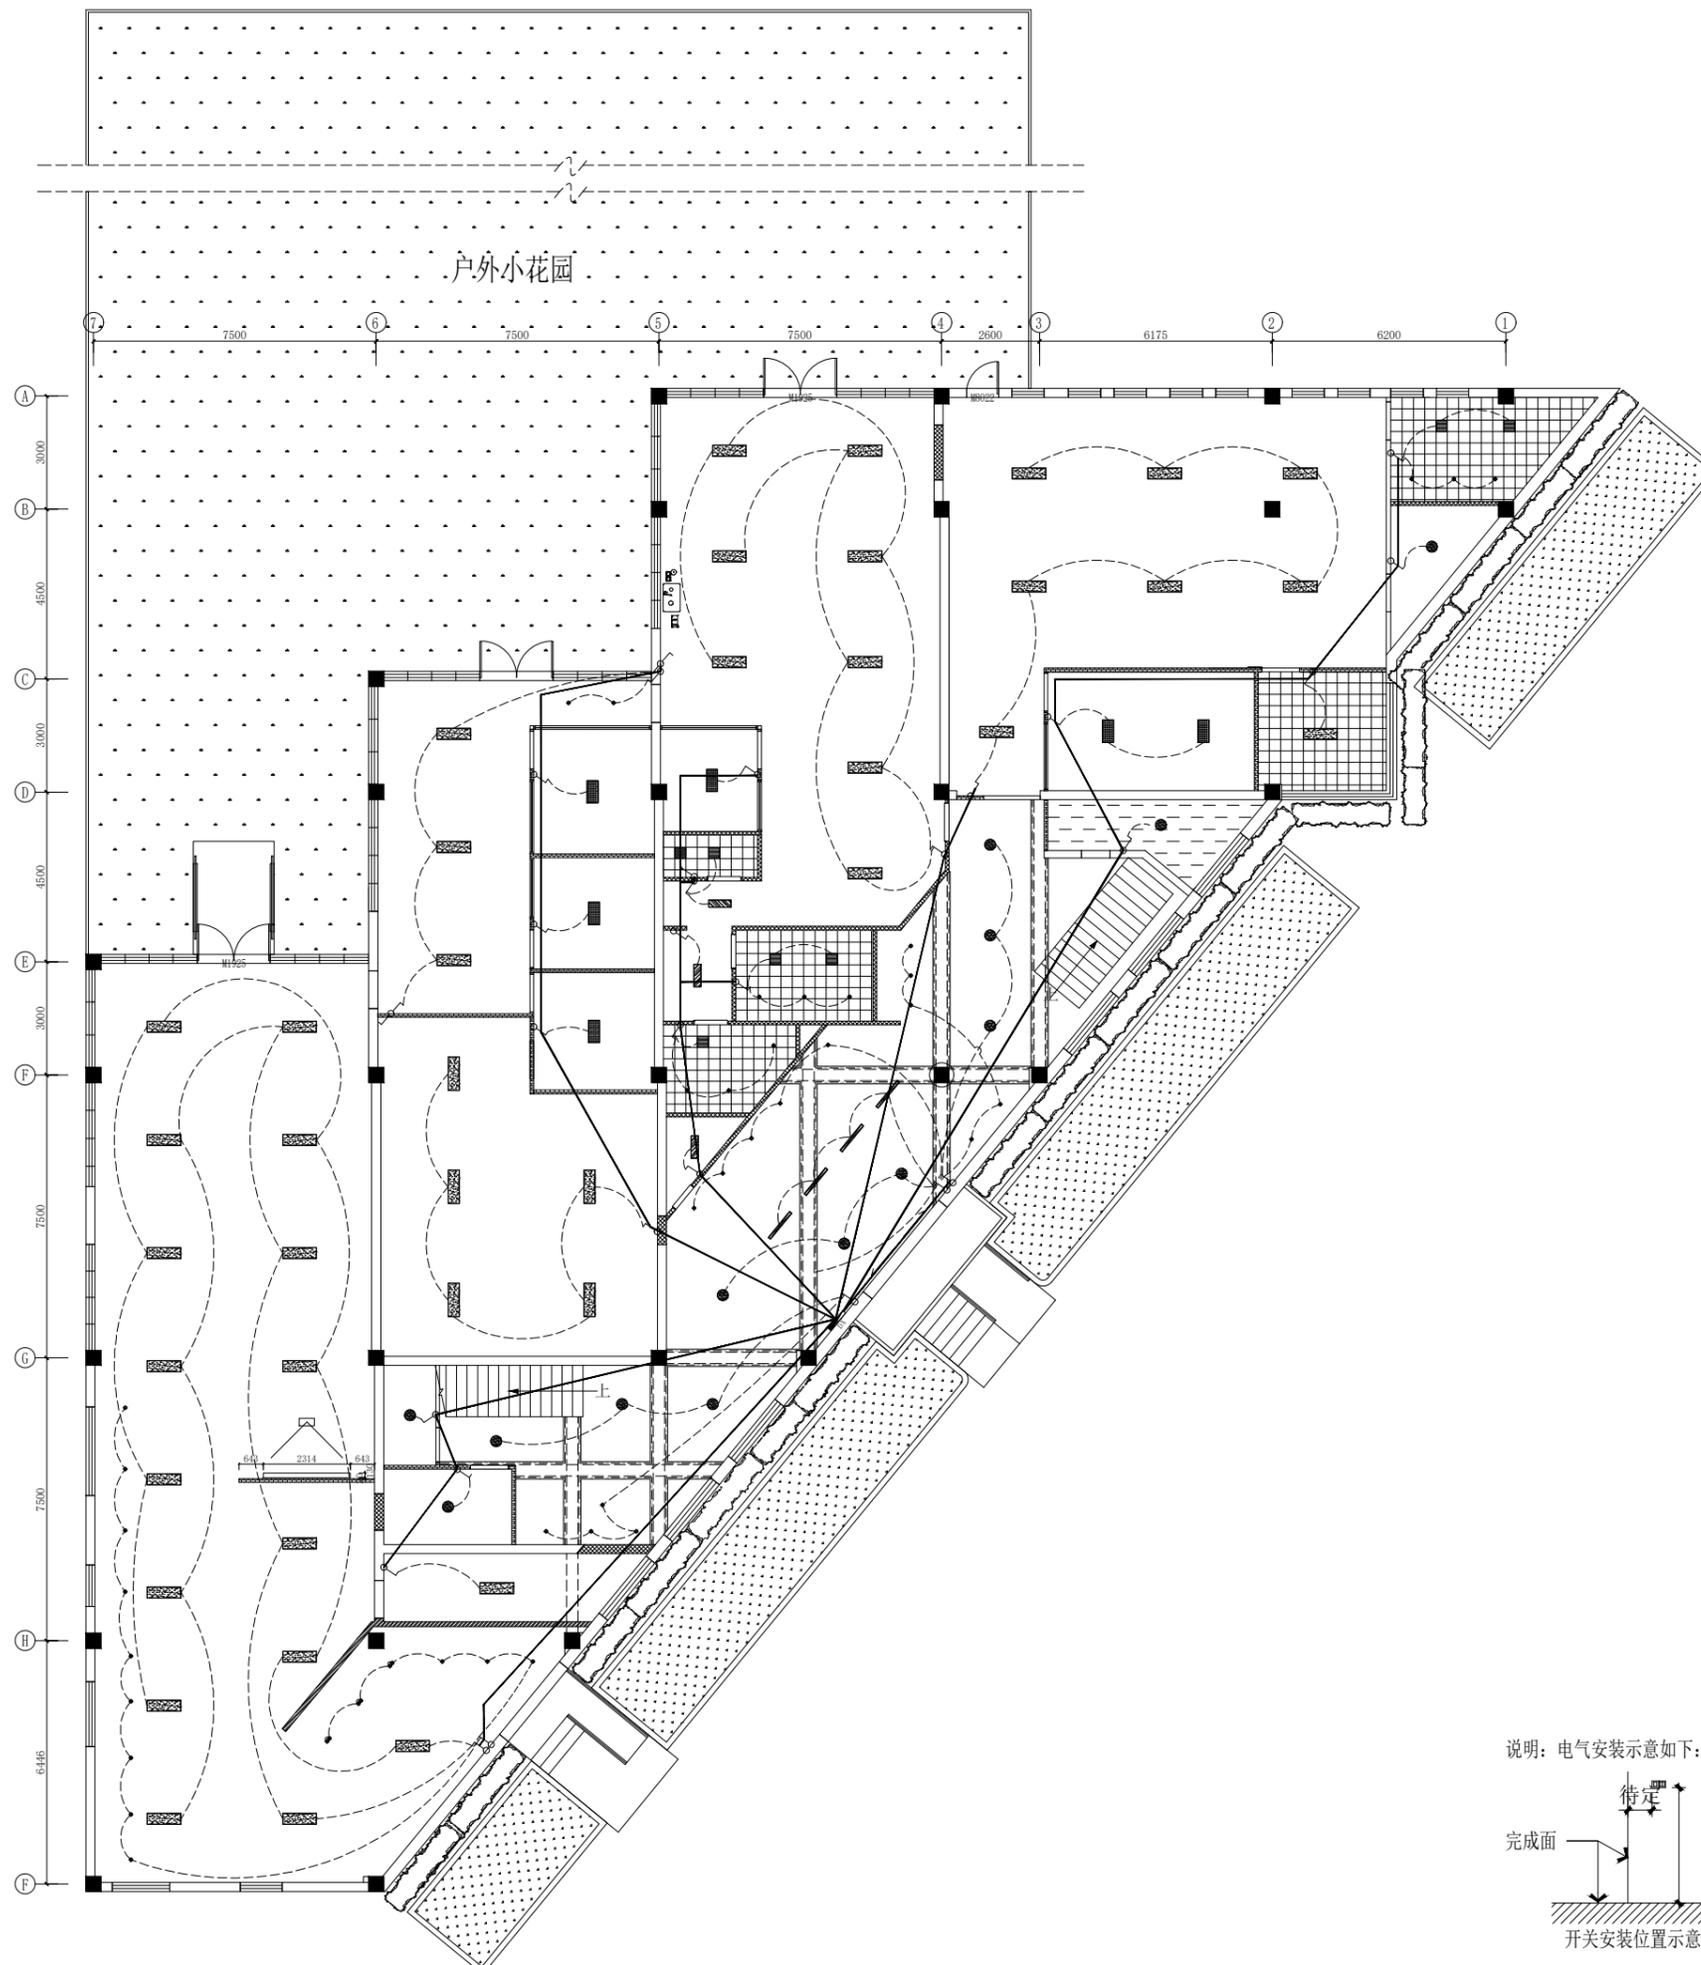

说明：电气安装示意如下：

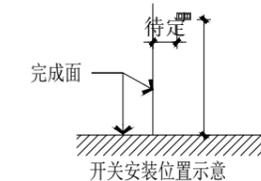

| 图例 | 说明     |
|----|--------|
|    | 单联单控开关 |
|    | 双联单控开关 |
|    | 三联单控开关 |
|    | 单联双控开关 |
|    | 双联双控开关 |
|    | 三联双控开关 |

**LV ZHONG CONSTRUCTION**  
**BUILD DESIGN**



**绿众建设**  
LV ZHONG CONSTRUCTION

版权所有，未经本公司书面同意，不得使用、抄袭及复制；不可度量图纸；施工单位须现场校验尺寸，如有不符合须立即通知本公司。  
ALL RIGHTS RESERVED.WITHOUT THE WRITTEN CONSENT OF THE COMPANY SHALL NOT USE.COPY AND DUPLICAYE;DO NOT MEASURE THE DRAWINGS;CONSTRUCTION UNITS SHALL BE ON-SITE CHECK SIZE,IN THE EVENT OF A DO NOT CONFORM TO THE MUST IMMEDIATELY NOTIFY THE COMPANY.

PROJECT:  
工程名称:

南京市积善社区

DRAWING TITLE:  
图纸名称:

一层插座点位图

APPROVED BY:  
审核:

CONSUMER:  
客户:

DESIGN BY:  
设计:


DRAWN BY:  
制图:

CONTRACT NO:  
合同编号:

DRAWING NO:  
图纸编号:


P-10

SEALS AFFIXED WITH  
图章加盖:

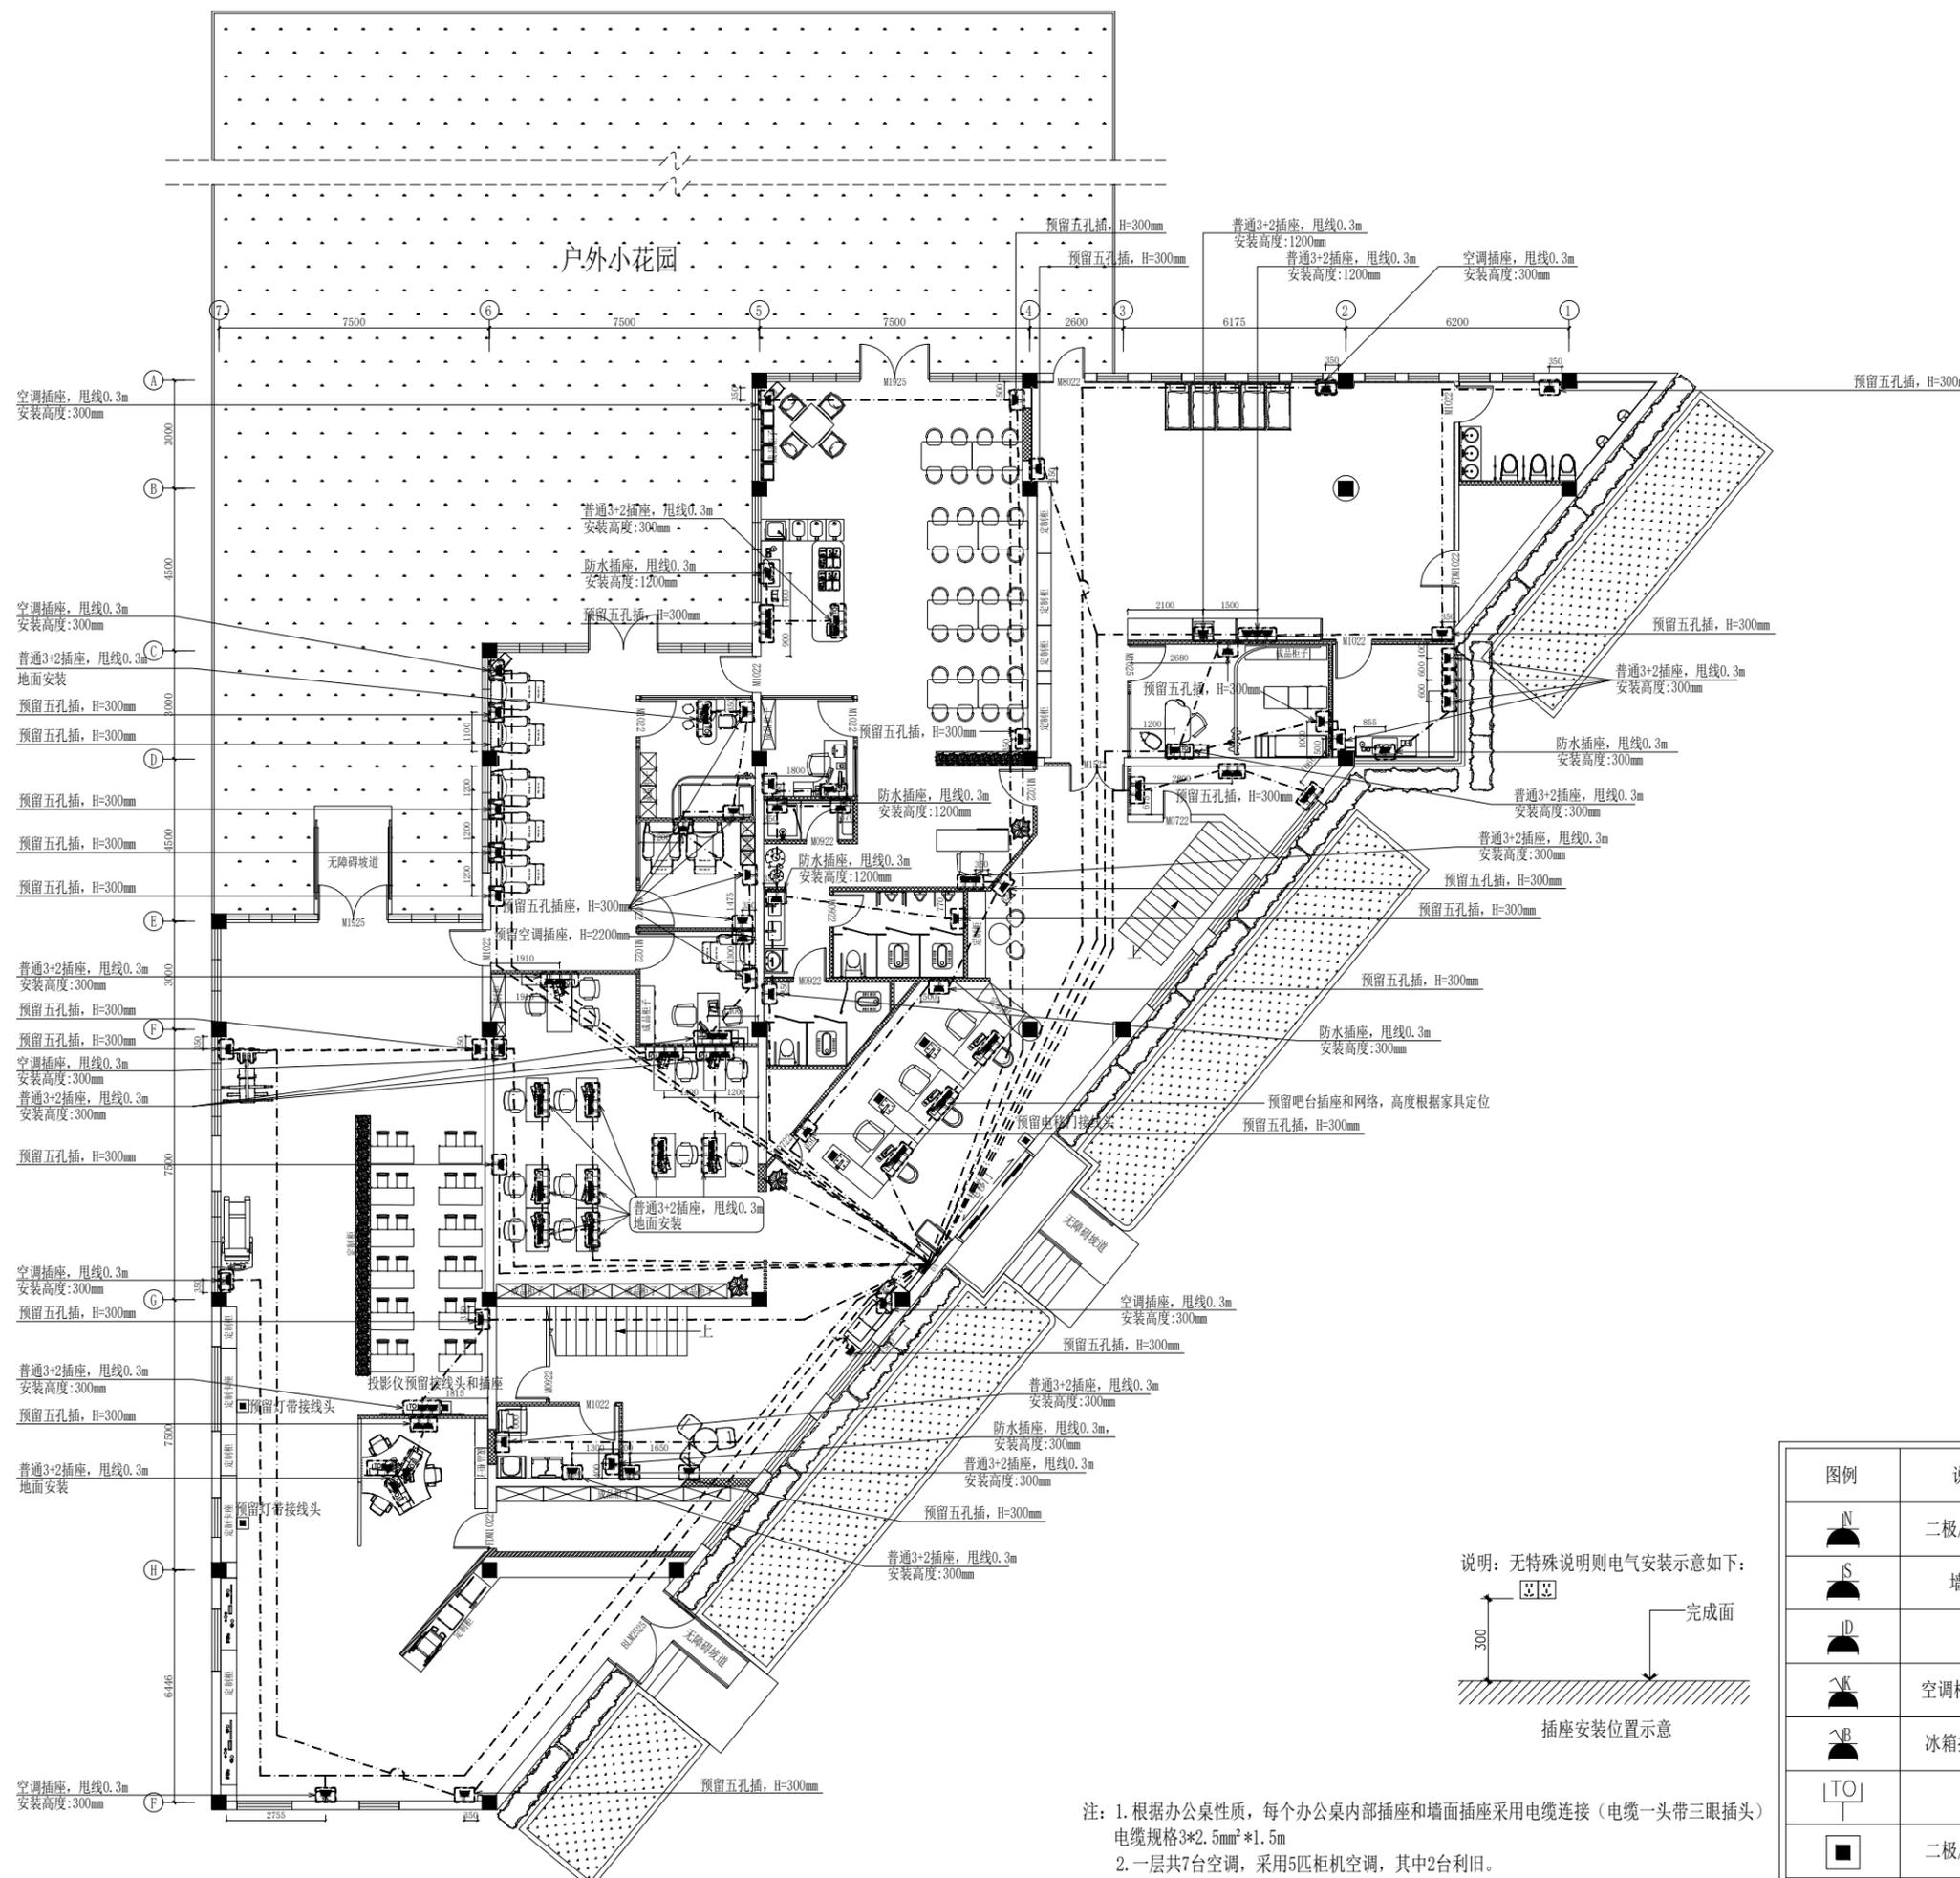

注: 1. 根据办公桌性质, 每个办公桌内部插座和墙面插座采用电缆连接(电缆一头带三眼插头) 电缆规格3\*2.5mm<sup>2</sup>\*1.5m  
2. 一层共7台空调, 采用5匹柜机空调, 其中2台利旧。

| 图例 | 说明          |
|----|-------------|
|    | 二极/三极单相插座   |
|    | 墙面防潮插座      |
|    | 地插          |
|    | 空调柜机插座(16A) |
|    | 冰箱插座(带开关)   |
|    | 网络插座        |
|    | 二极/三极单相插座   |

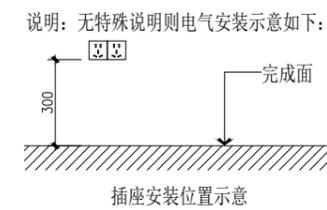

**LV ZHONG CONSTRUCTION**  
**BUILD DESIGN**



版权所有，未经本公司书面同意，不得使用、抄袭及复制；不可度量图纸；施工单位须现场校验尺寸，如有不符合须立即通知本公司。  
 ALL RIGHTS RESERVED.WITHOUT THE WRITTEN CONSENT OF THE COMPANY SHALL NOT USE.COPY AND DUPLICAYE;DO NOT MEASURE THE DRAWINGS;CONSECUION UNITS SHALL BE ON-SITE CHECK SIZE,IN THE EVENT OF A DO NOT CONFORM TO THE MUST IMMEDIATELY NOTIFY THE COMPANY.

PROJECT:  
工程名称:

南京市积善社区

DRAWING TITLE:  
图纸名称:

一层强电图

APPROVED BY:  
审核:

CONSUMER:  
客户:


DESIGN BY:  
设计:

DRAWN BY:  
制图:

CONTRACT NO:  
合同编号:

DRAWING NO:  
图纸编号:  
P-11

SEALS AFFIXED WITH  
图章加盖:

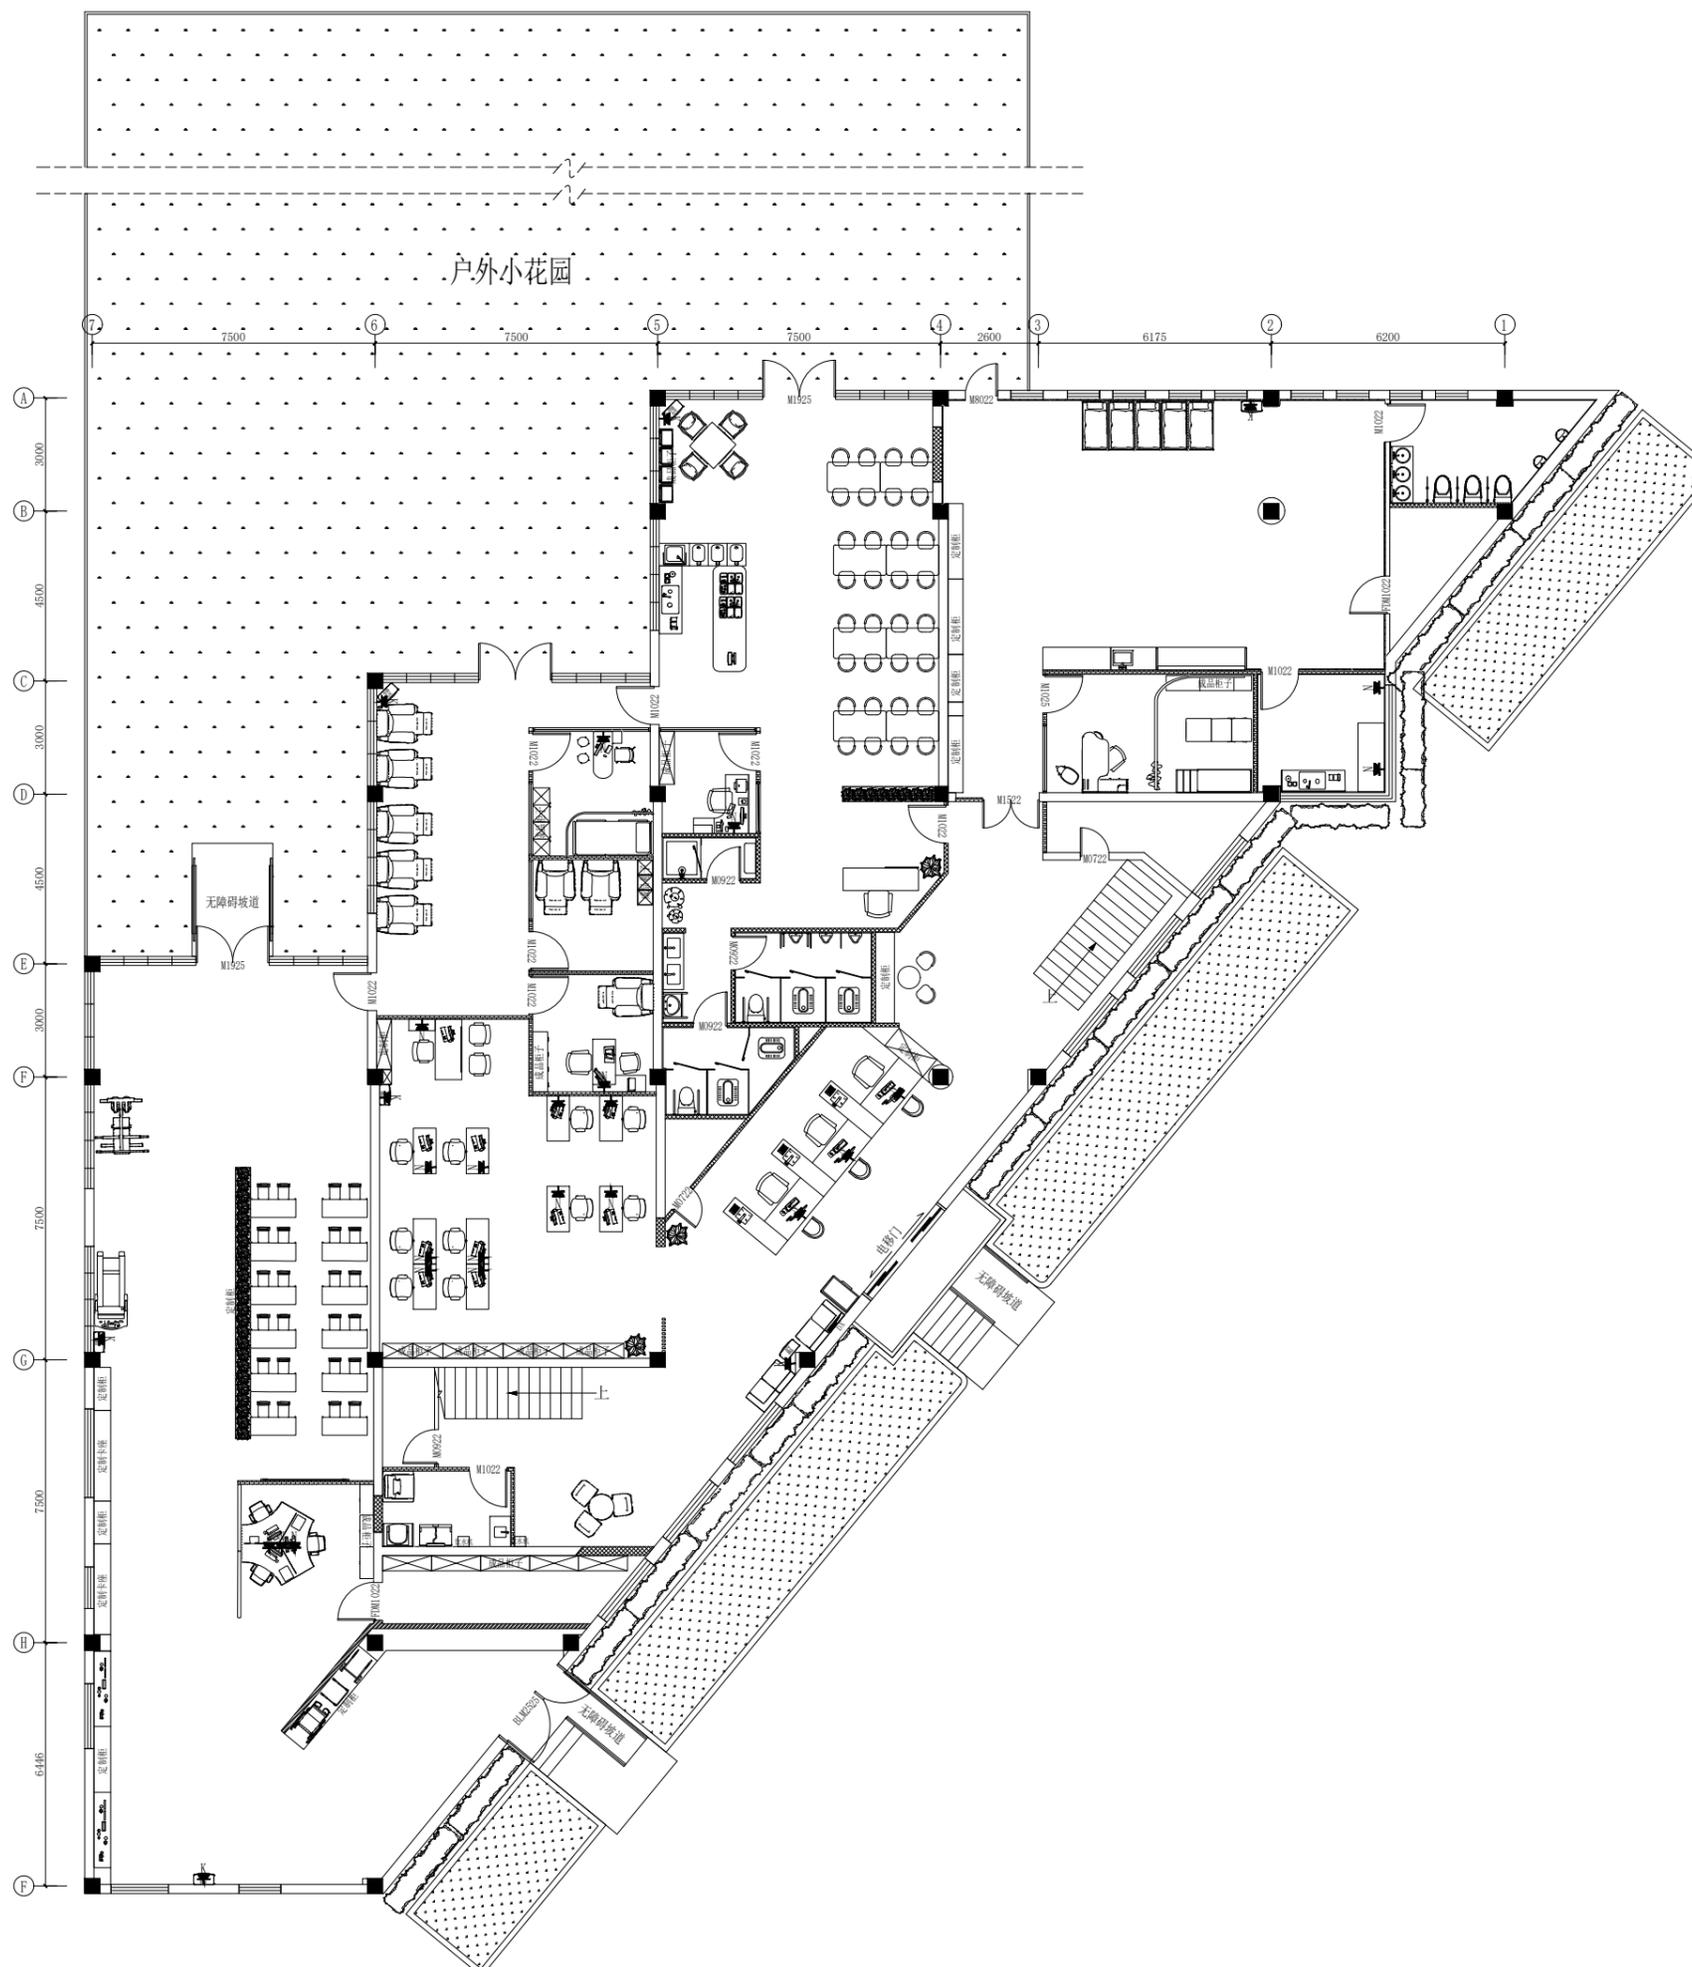

| 图例 | 说明     |
|----|--------|
|    | 空调插座   |
|    | 强电五孔插座 |

LV ZHONG CONSTRUCTION  
BUILD DESIGN



**绿众建设**  
LV ZHONG CONSTRUCTION

版权所有，未经本公司书面同意，不得使用、抄袭及复制；不可度量图纸；施工单位须现场校验尺寸，如有不符合须立即通知本公司。  
ALL RIGHTS RESERVED.WITHOUT THE WRITTEN CONSENT OF THE COMPANY SHALL NOT USE.COPY AND DUPLICAYE;DO NOT MEASURE THE DRAWINGS;CONSTECTION UNITS SHALL BE ON-SITE CHECK SIZE,IN THE EVENT OF A DO NOT CONFORM TO THE MUST IMMEDIATELY NOTIFY THE COMPANY.

PROJECT:  
工程名称:

南京市积善社区

DRAWING TITLE:  
图纸名称:

一层给排水布置图

APPROVED BY:  
审核:

CONSUMER:  
客户:


DESIGN BY:  
设计:

DRAWN BY:  
制图:

CONTRACT NO:  
合同编号:

DRAWING NO:  
图纸编号:  
P-12

SEALS AFFIXED WITH  
图章加盖:

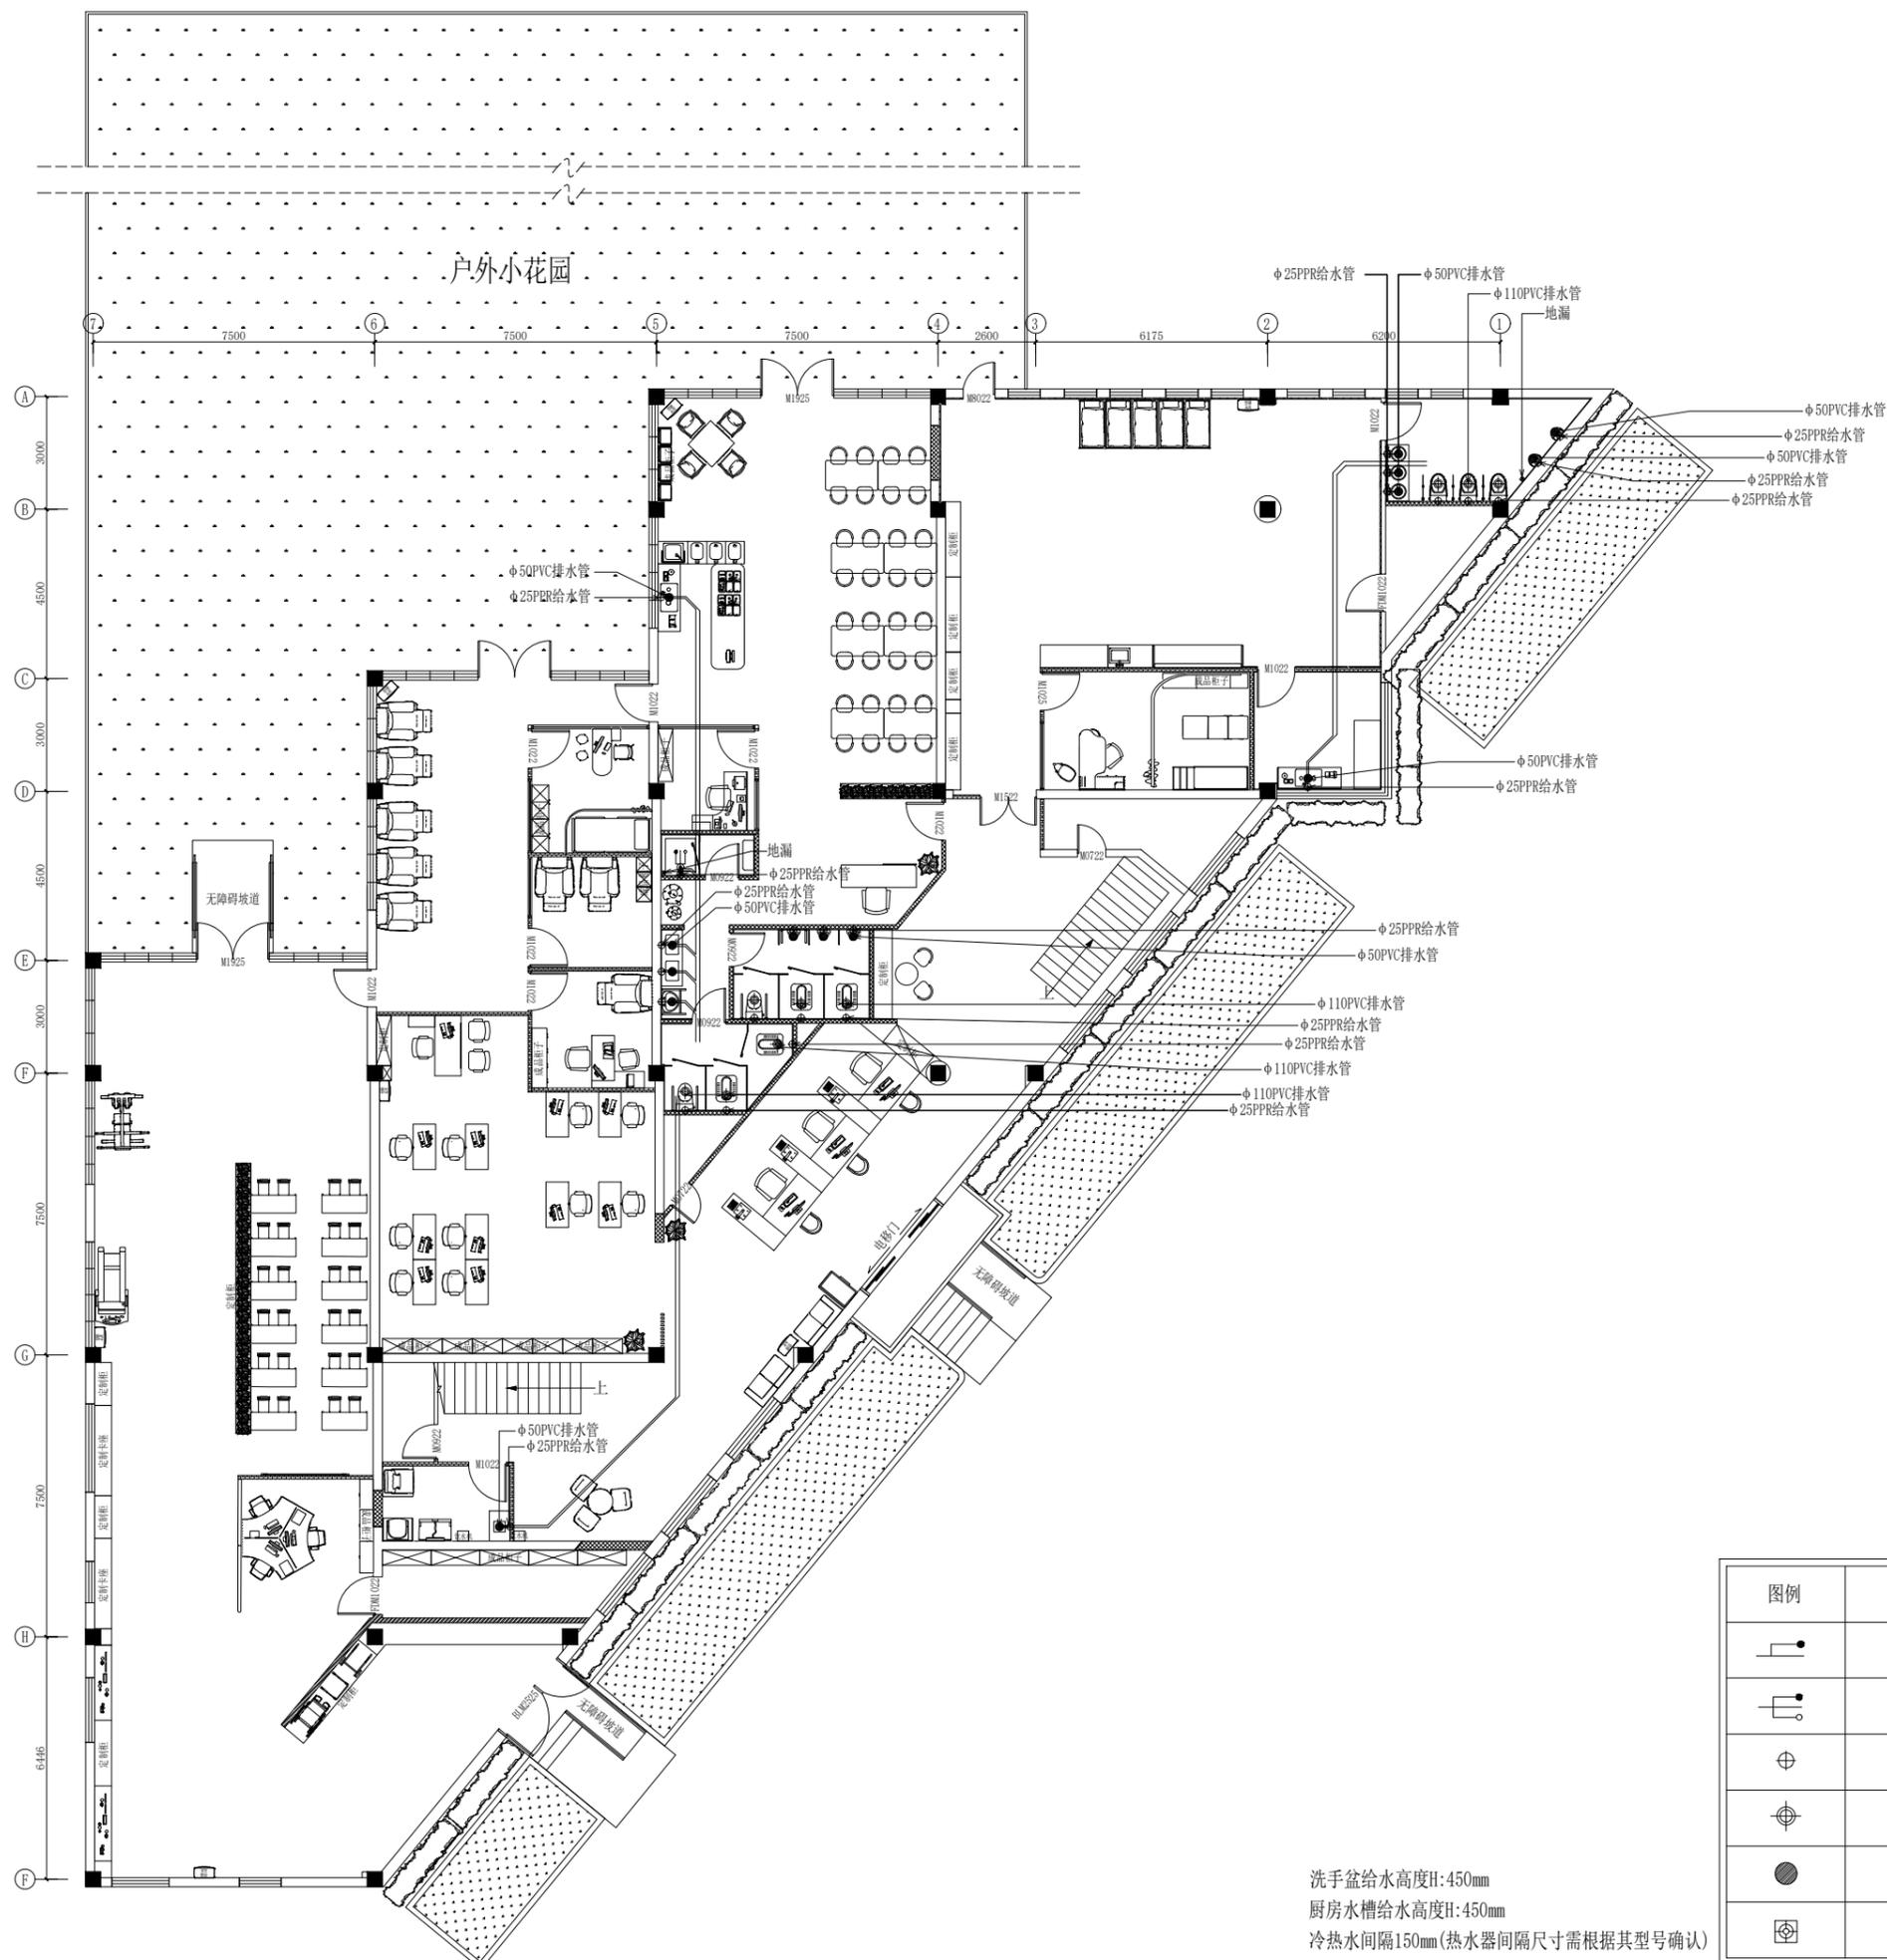

洗手盆给水高度H:450mm  
厨房水槽给水高度H:450mm  
冷热水间隔150mm(热水器间隔尺寸需根据其型号确认)

| 图例 | 说明     |
|----|--------|
|    | 冷水水口   |
|    | 左热右冷水口 |
|    | Φ25给水  |
|    | Φ110排水 |
|    | Φ50排水  |
|    | 地漏     |

**LV ZHONG CONSTRUCTION**  
**BUILD DESIGN**



**绿众建设**  
LV ZHONG CONSTRUCTION

版权所有，未经本公司书面同意，不得使用、抄袭及复制；不可度量图纸；施工单位须现场校验尺寸，如有不符合须立即通知本公司。  
ALL RIGHTS RESERVED.WITHOUT THE WRITTEN CONSENT OF THE COMPANY SHALL NOT USE.COPY AND DUPLICAYE;DO NOT MEASURE THE DRAWINGS;CONSTRUCTION UNITS SHALL BE ON-SITE CHECK SIZE,IN THE EVENT OF A DO NOT CONFORM TO THE MUST IMMEDIATELY NOTIFY THE COMPANY.

PROJECT:  
工程名称:

南京市积善社区

DRAWING TITLE:  
图纸名称:

一层立面索引图

APPROVED BY:  
审核:

CONSUMER:  
客户:

DESIGN BY:  
设计:

DRAWN BY:  
制图:


CONTRACT NO:  
合同编号:

DRAWING NO:  
图纸编号:

P-13

SEALS AFFIXED WITH  
图章加盖:

LV ZHONG CONSTRUCTION  
BUILD DESIGN

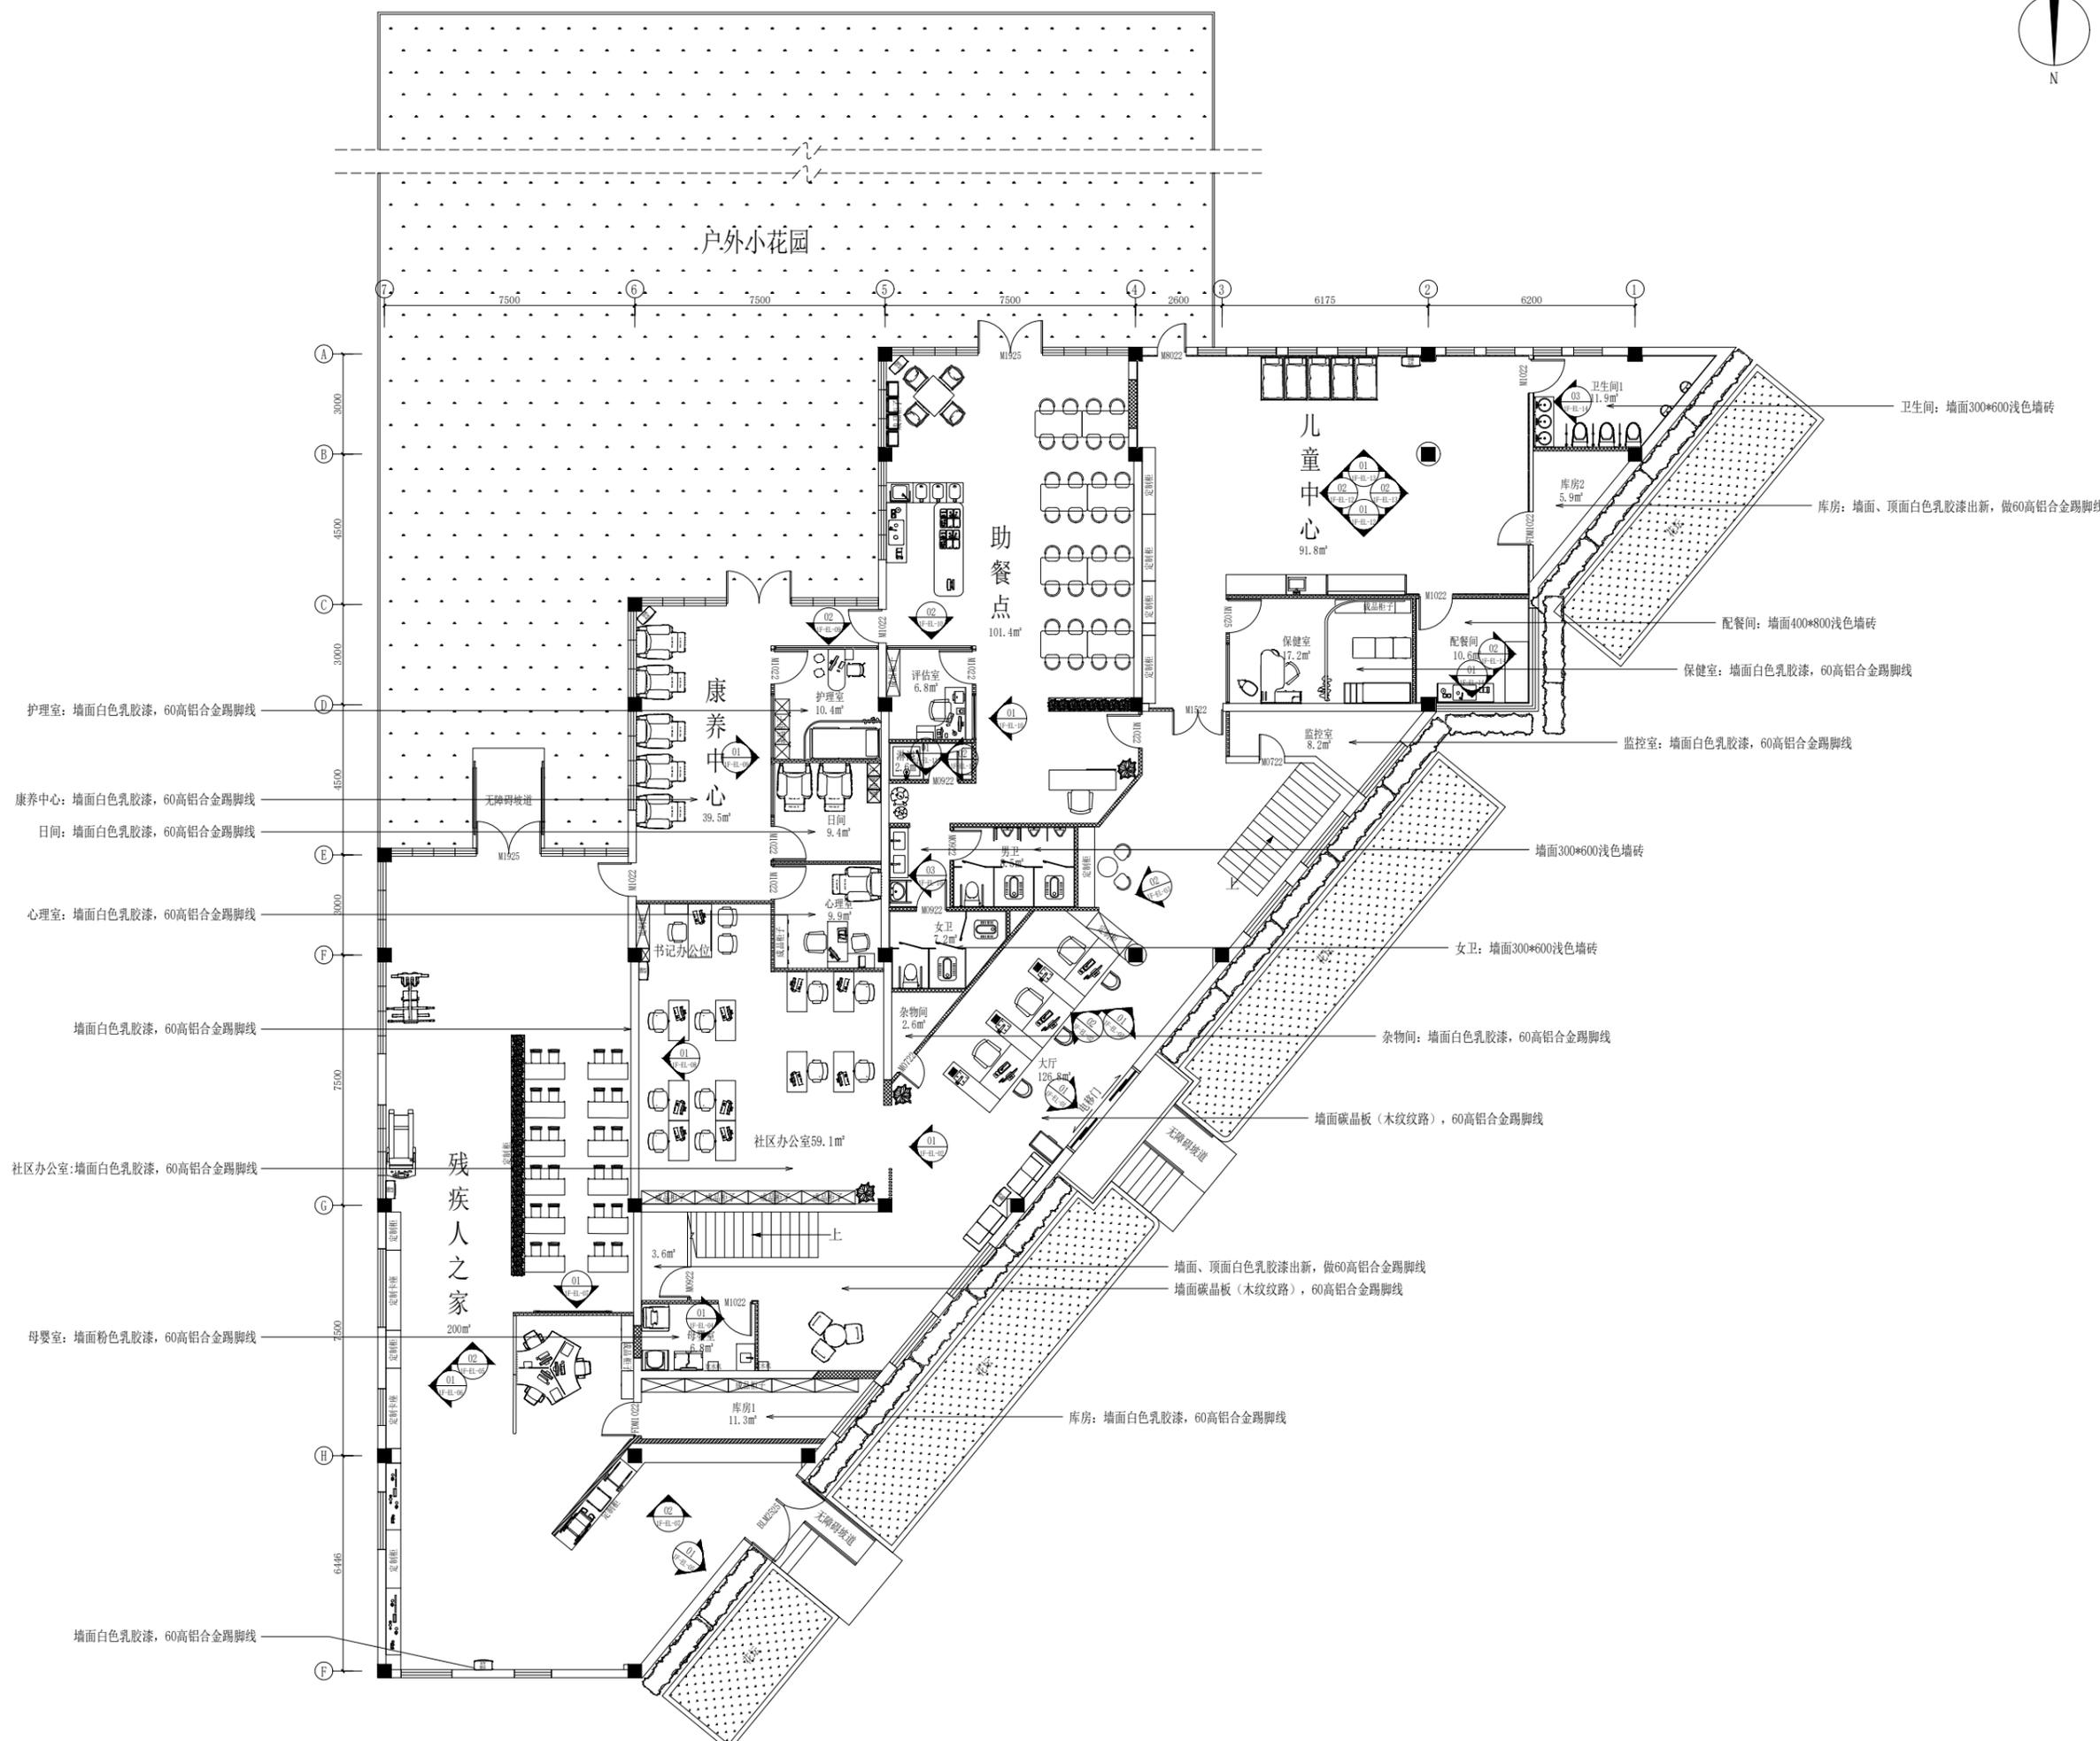



版权所有，未经本公司书面同意，不得使用、抄袭及复制；不可度量图纸；施工单位须现场校验尺寸，如有不符合须立即通知本公司。  
 ALL RIGHTS RESERVED.WITHOUT THE WRITTEN CONSENT OF THE COMPANY SHALL NOT USE.COPY AND DUPLICAYE;DO NOT MEASURE THE DRAWINGS;CONSECUION UNITS SHALL BE ON-SITE CHECK SIZE,IN THE EVENT OF A DO NOT CONFORM TO THE MUST IMMEDIATELY NOTIFY THE COMPANY.

PROJECT:  
 工程名称:

南京市积善社区

DRAWING TITLE:  
 图纸名称:

一层智能化规划图

APPROVED BY:  
 审核:

CONSUMER:  
 客户:

DESIGN BY:  
 设计:


DRAWN BY:  
 制图:


CONTRACT NO:  
 合同编号:

DRAWING NO:  
 图纸编号:  
 P-14

SEALS AFFIXED WITH  
 图章加盖:

LV ZHONG CONSTRUCTION  
 BUILD DESIGN

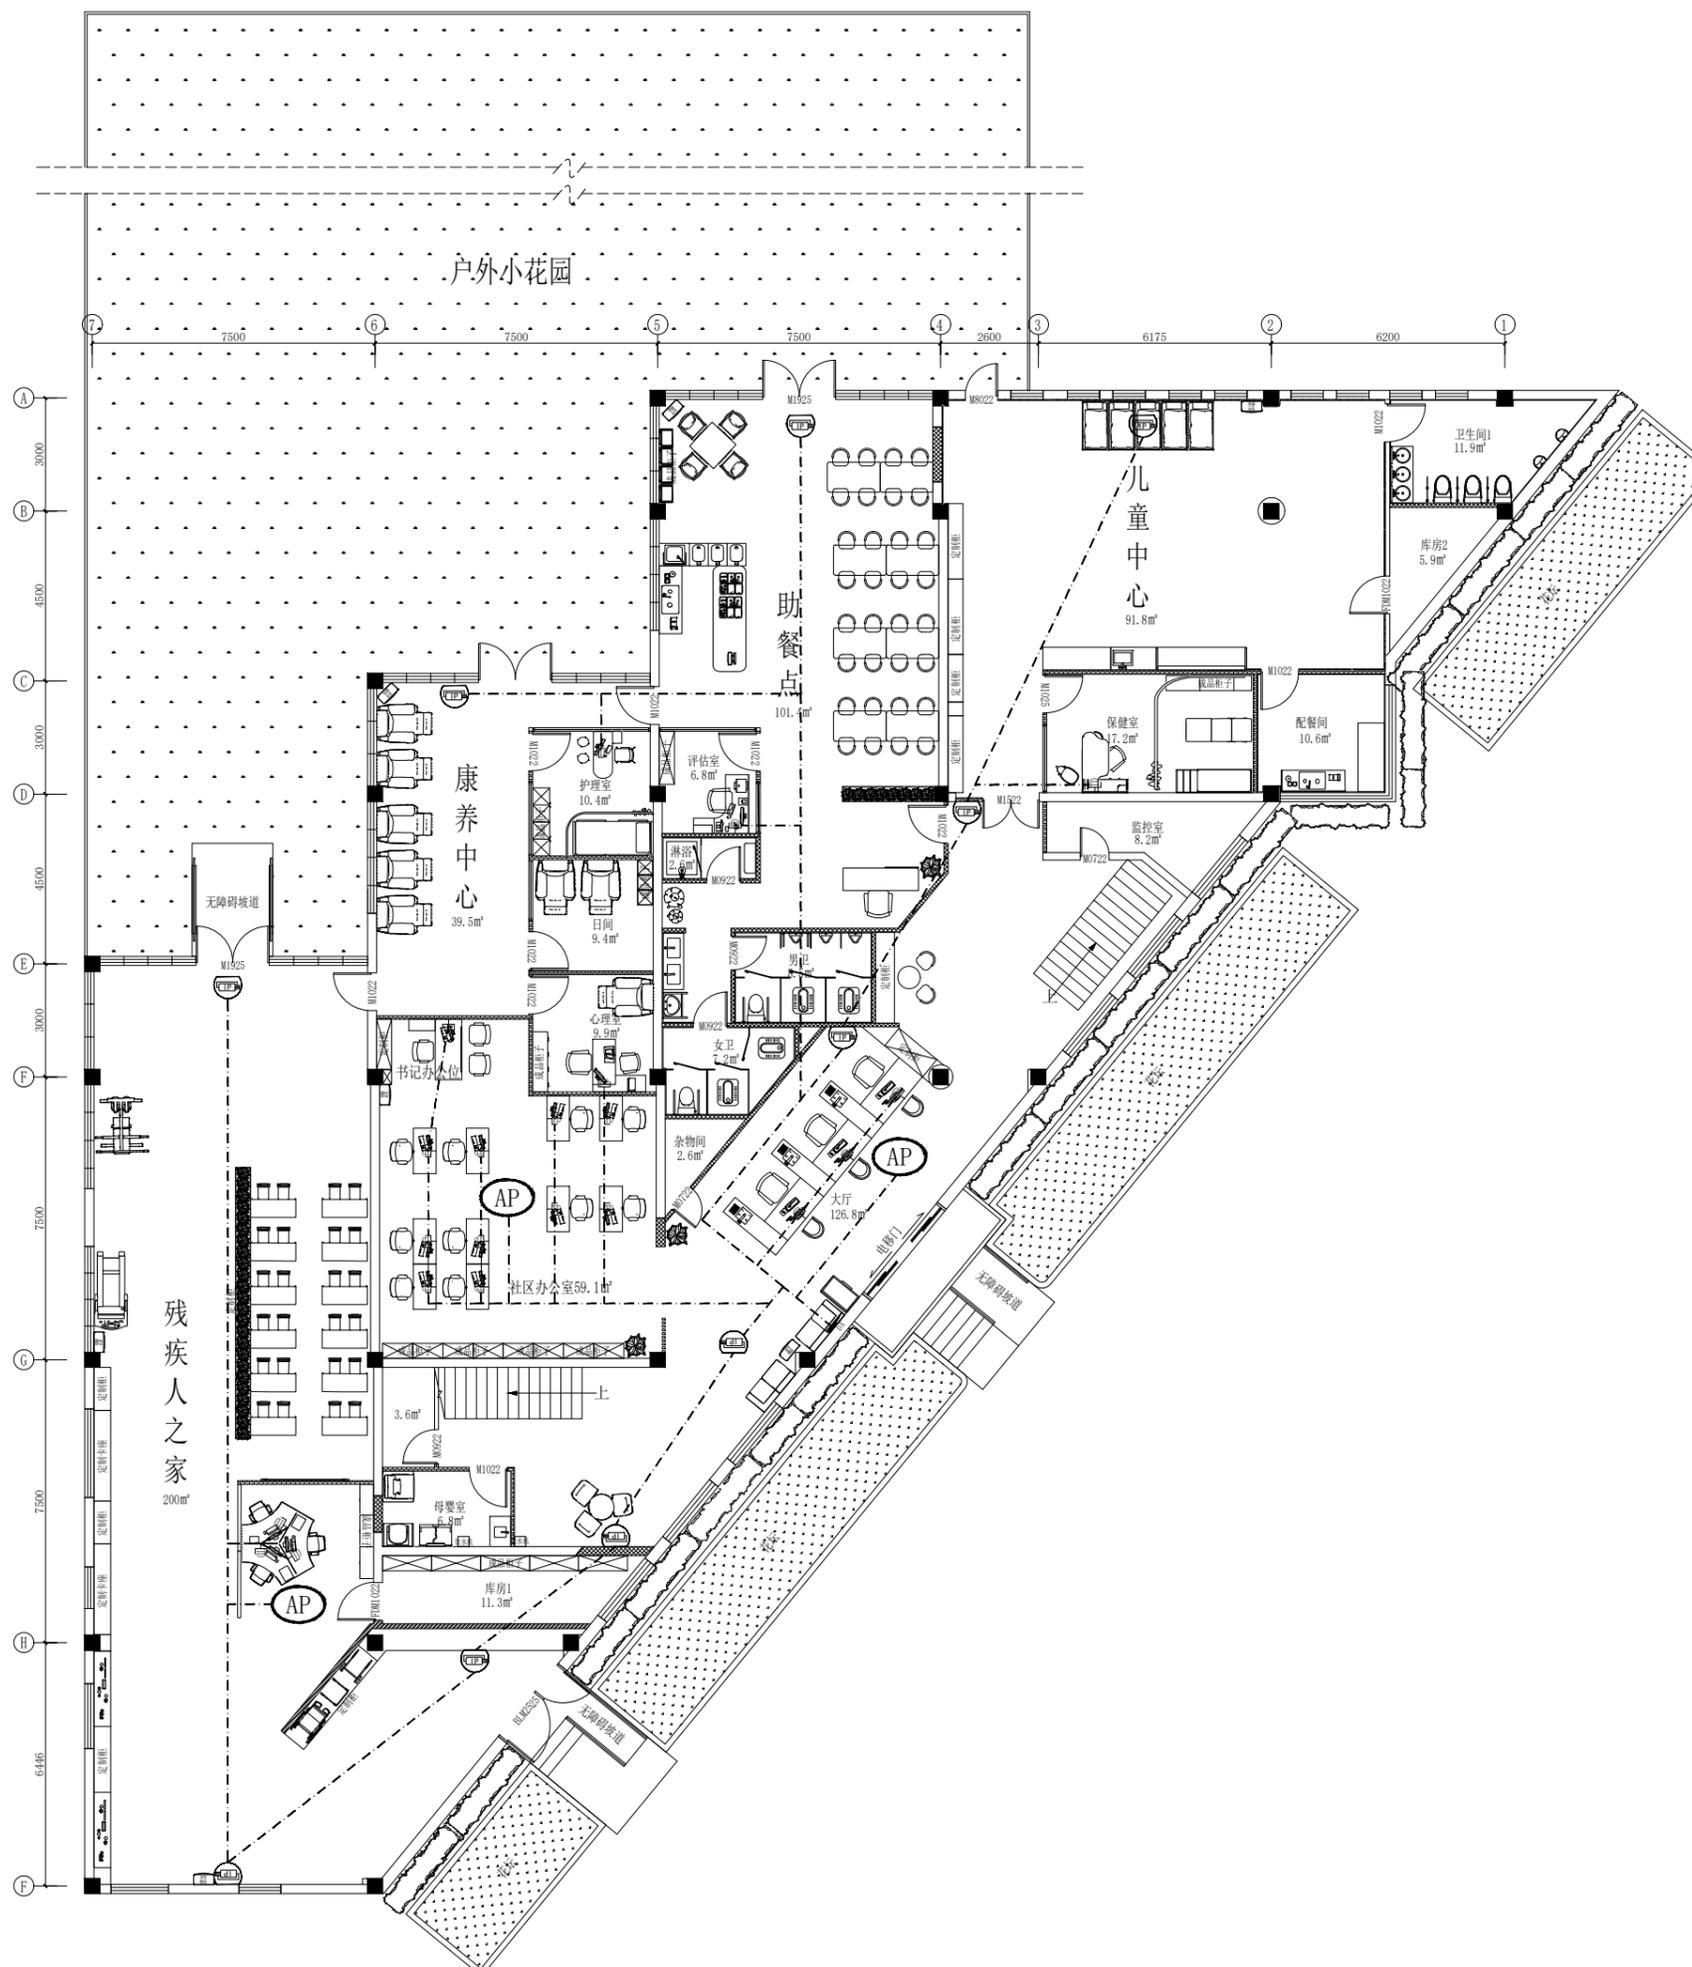

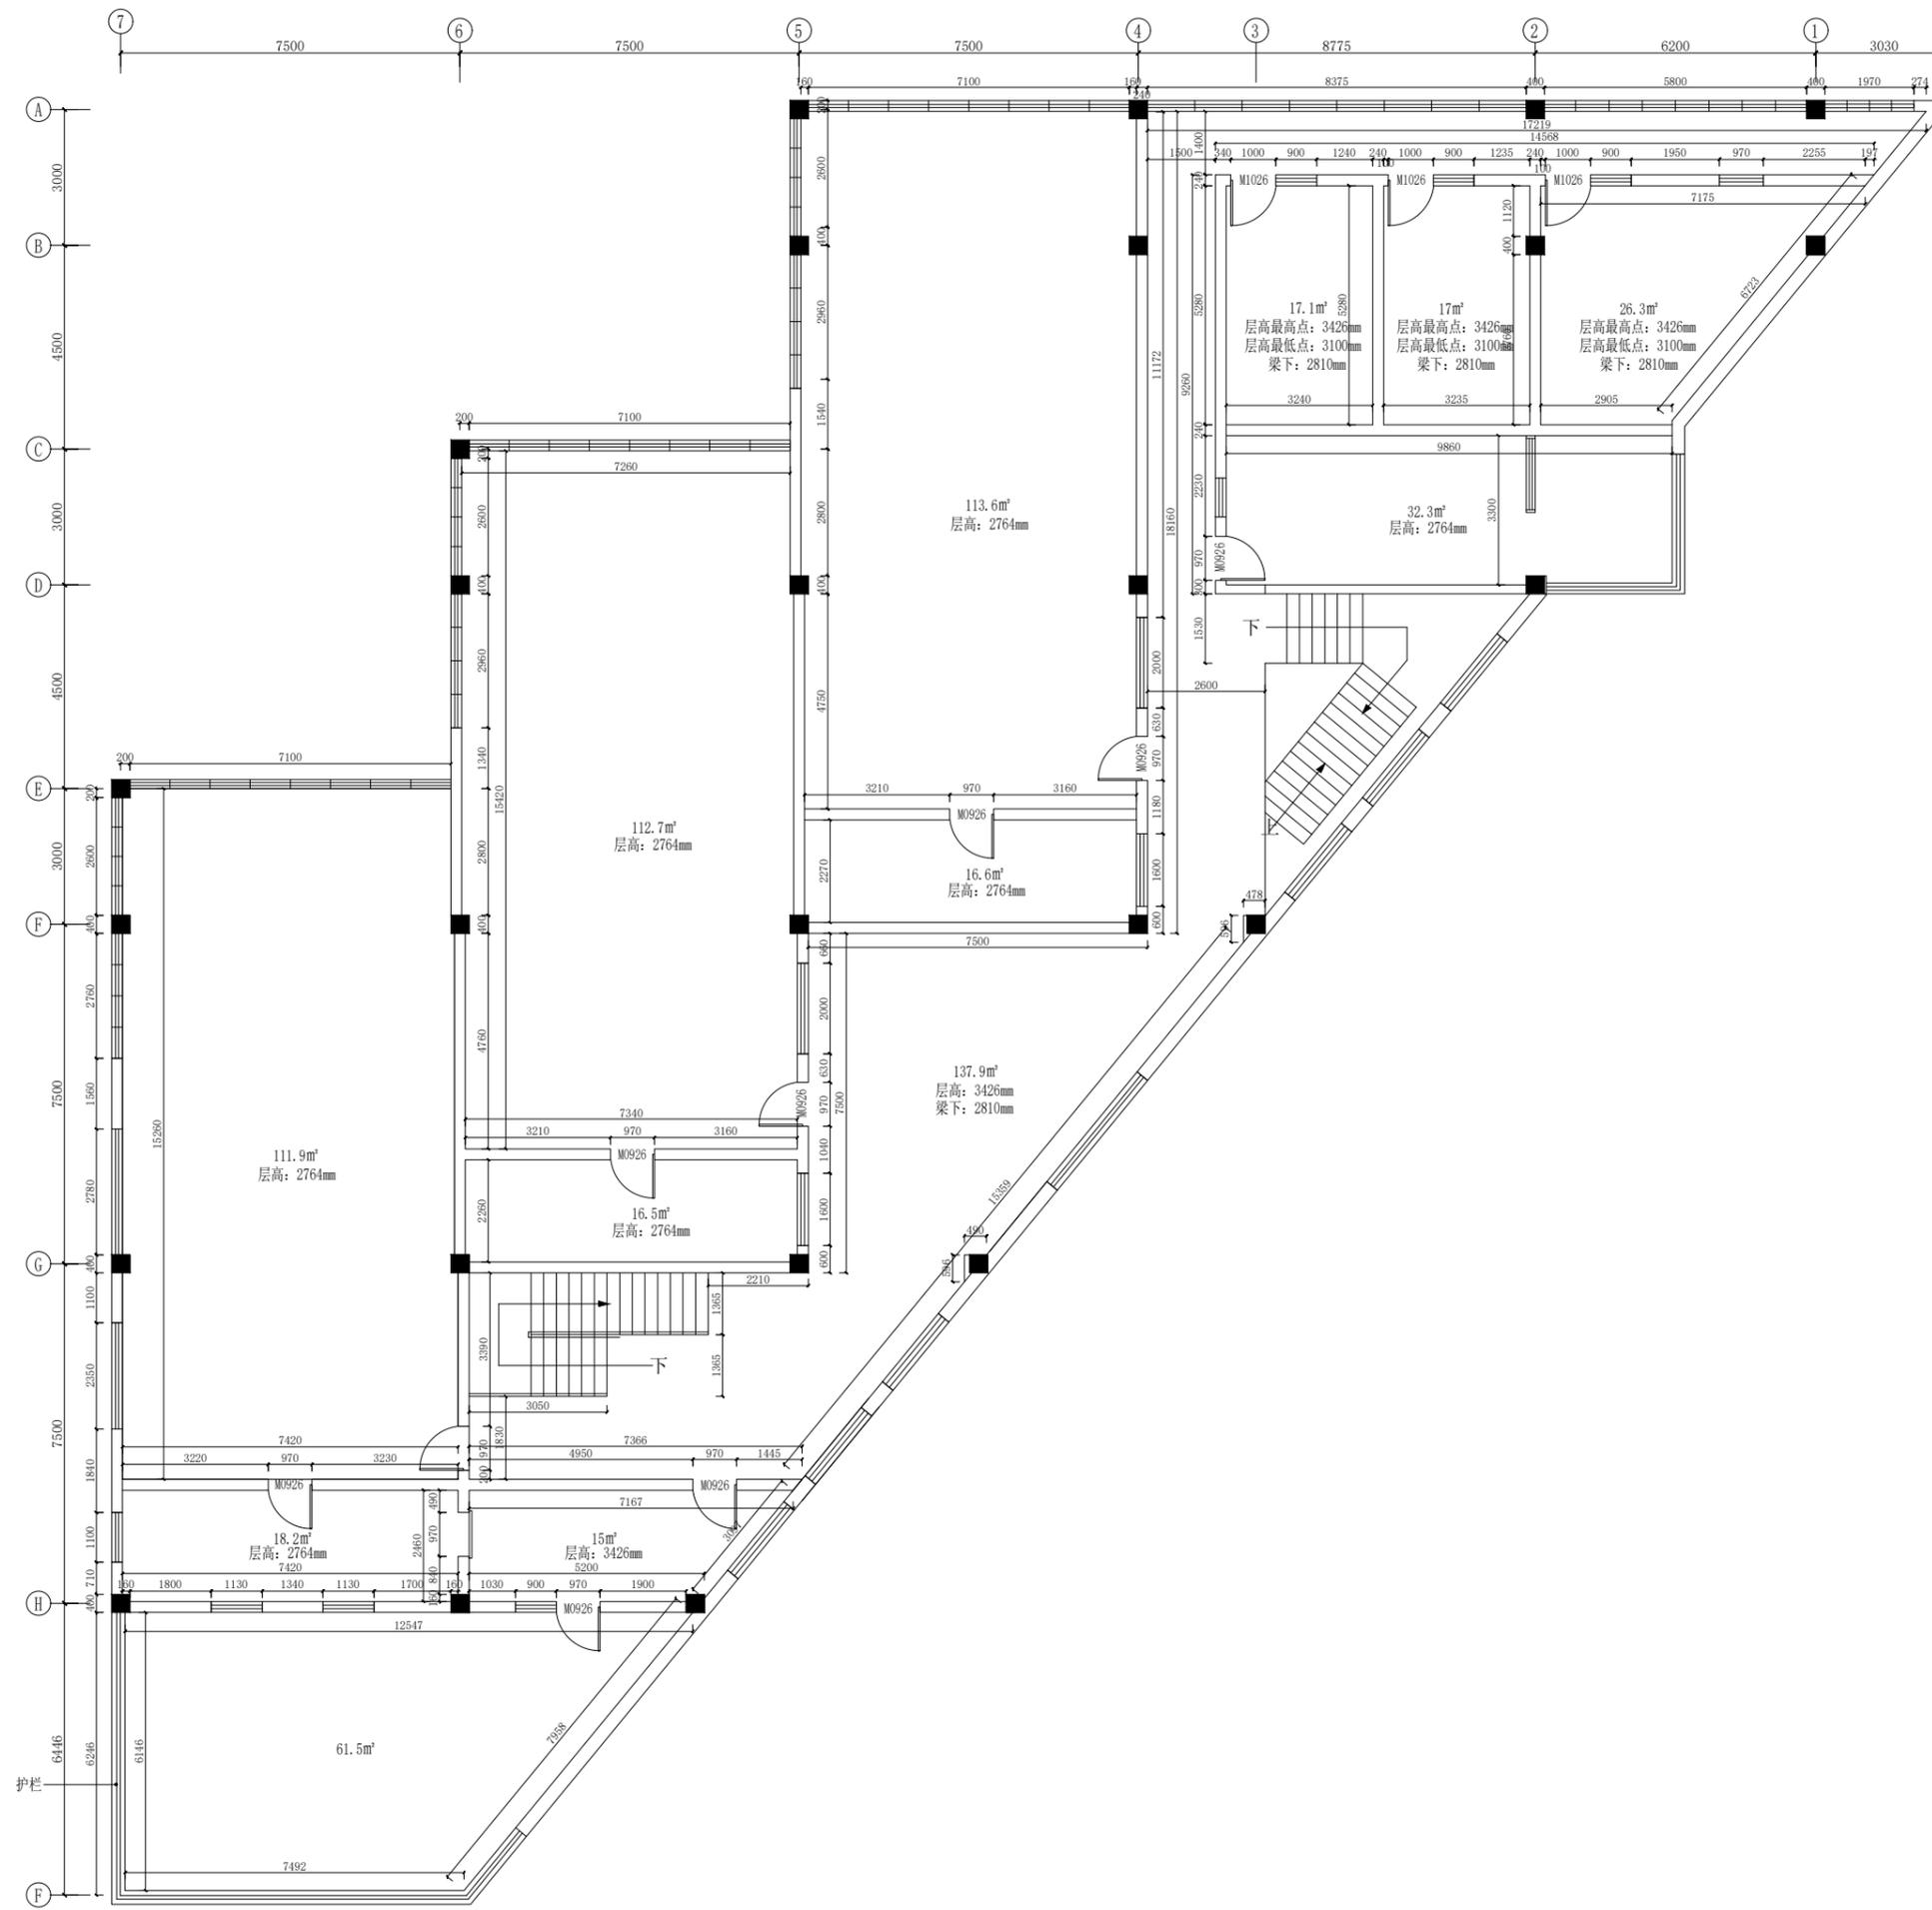

版权所有，未经本公司书面同意，不得使用、抄袭及复制；不可度量图纸；施工单位须现场校验尺寸，如有不符合须立即通知本公司。  
 ALL RIGHTS RESERVED.WITHOUT THE WRITTEN CONSENT OF THE COMPANY SHALL NOT USE.COPY AND DUPLICAYE;DO NOT MEASURE THE DRAWINGS;CONSECUON UNITS SHALL BE ON-SITE CHECK SIZE,IN THE EVENT OF A DO NOT CONFORM TO THE MUST IMMEDIATELY NOTIFY THE COMPANY.

PROJECT:  
 工程名称:  
 南京市积善社区

DRAWING TITLE:  
 图纸名称:  
 二层原始结构图

APPROVED BY:  
 审核:

CONSUMER:  
 客户:

DESIGN BY:  
 设计:

DRAWN BY:  
 制图:

CONTRACT NO:  
 合同编号:

DRAWING NO:  
 图纸编号:  
 P-15

SEALS AFFIXED WITH  
 图章加盖:

二层建筑面积约733m²(不包括楼梯)  
 过道高度: 3426mm, 梁下高度2810mm  
 房间吊顶高度: 2764mm





**绿众建设**  
LV ZHONG CONSTRUCTION

版权所有，未经本公司书面同意，不得使用、抄袭及复制；不可度量图纸；施工单位须现场校验尺寸，如有不符合须立即通知本公司。  
ALL RIGHTS RESERVED.WITHOUT THE WRITTEN CONSENT OF THE COMPANY SHALL NOT USE.COPY AND DUPLICAYE;DO NOT MEASURE THE DRAWINGS;CONSEUCTION UNITS SHALL BE ON-SITE CHECK SIZE,IN THE EVENT OF A DO NOT CONFORM TO THE MUST IMMEDIATELY NOTIFY THE COMPANY.

PROJECT:  
工程名称:

南京市积善社区

DRAWING TITLE:  
图纸名称:

二层拆除图

APPROVED BY:  
审核:

CONSUMER:  
客户:


DESIGN BY:  
设计:

DRAWN BY:  
制图:

CONTRACT NO:  
合同编号:

DRAWING NO:  
图纸编号:  
P-16


SEALS AFFIXED WITH  
图章加盖:

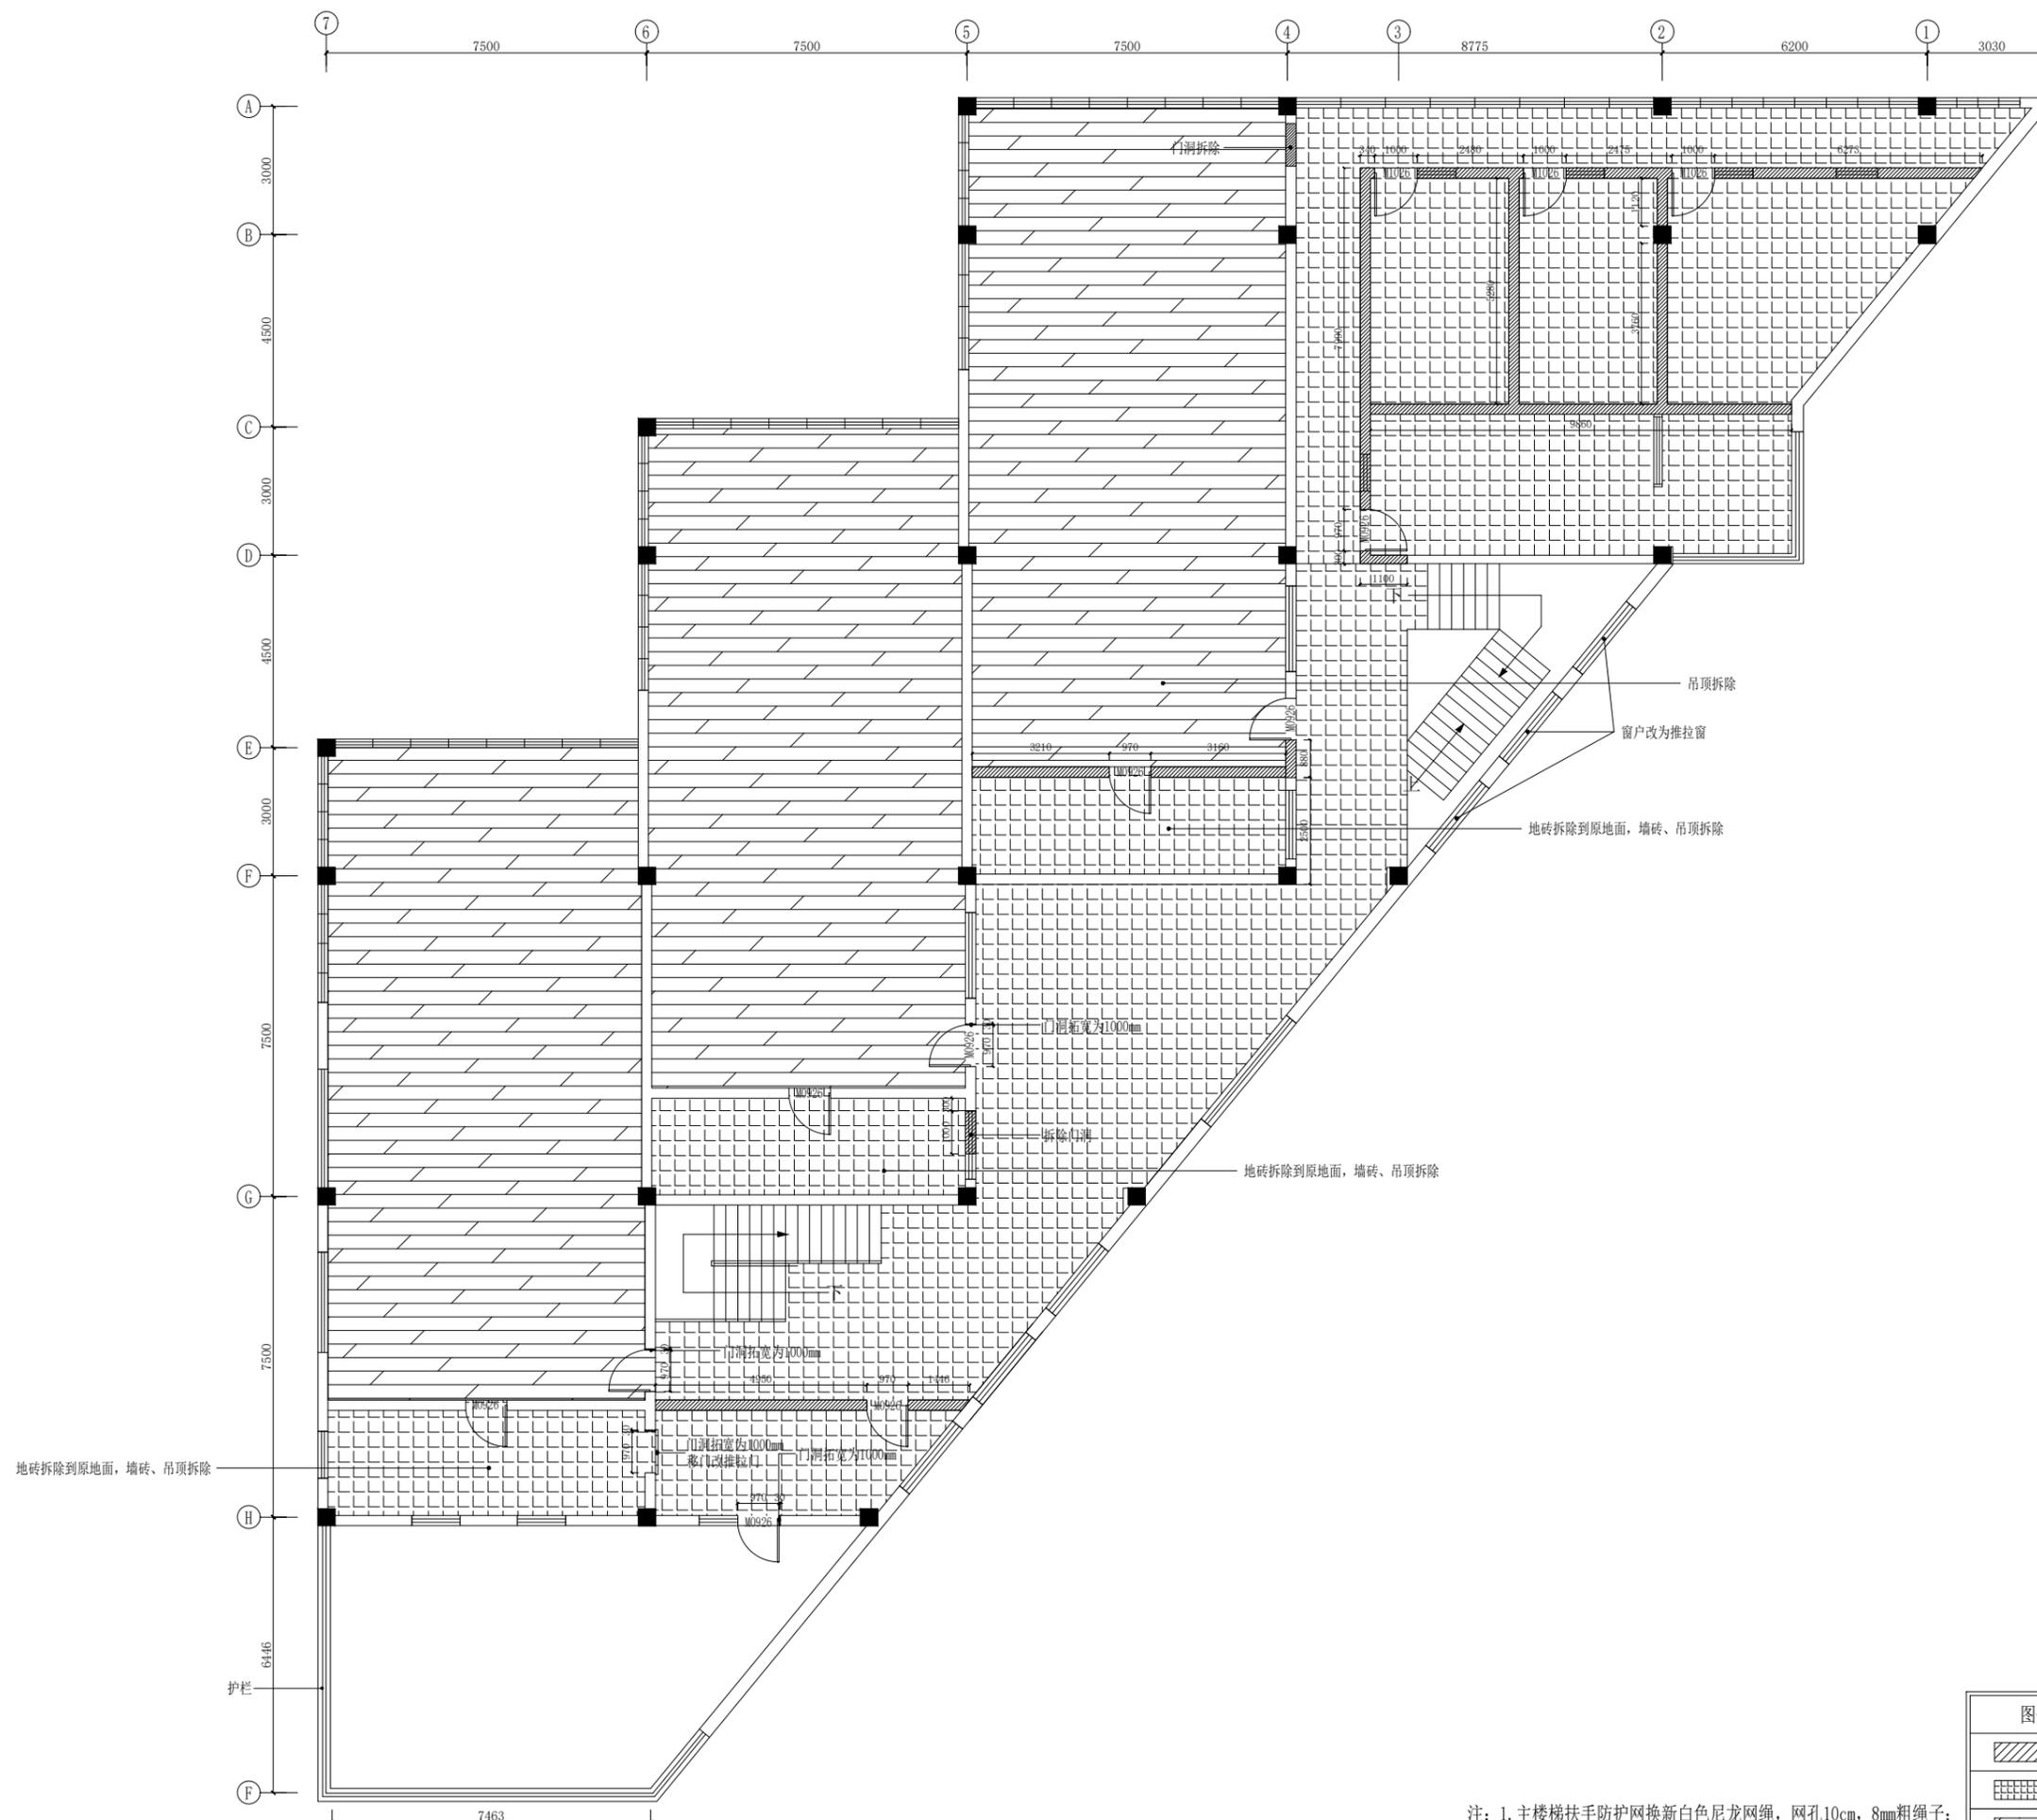

- 注: 1. 主楼梯扶手防护网换新白色尼龙绳, 网孔10cm, 8mm粗绳子;  
2. 门全部换新  
3. 露台出新。

| 图例 | 说明     |
|----|--------|
|    | 原墙体拆除  |
|    | 原地砖拆除  |
|    | 原木地板拆除 |
|    | 原地砖不拆  |

**LV ZHONG CONSTRUCTION**  
**BUILD DESIGN**

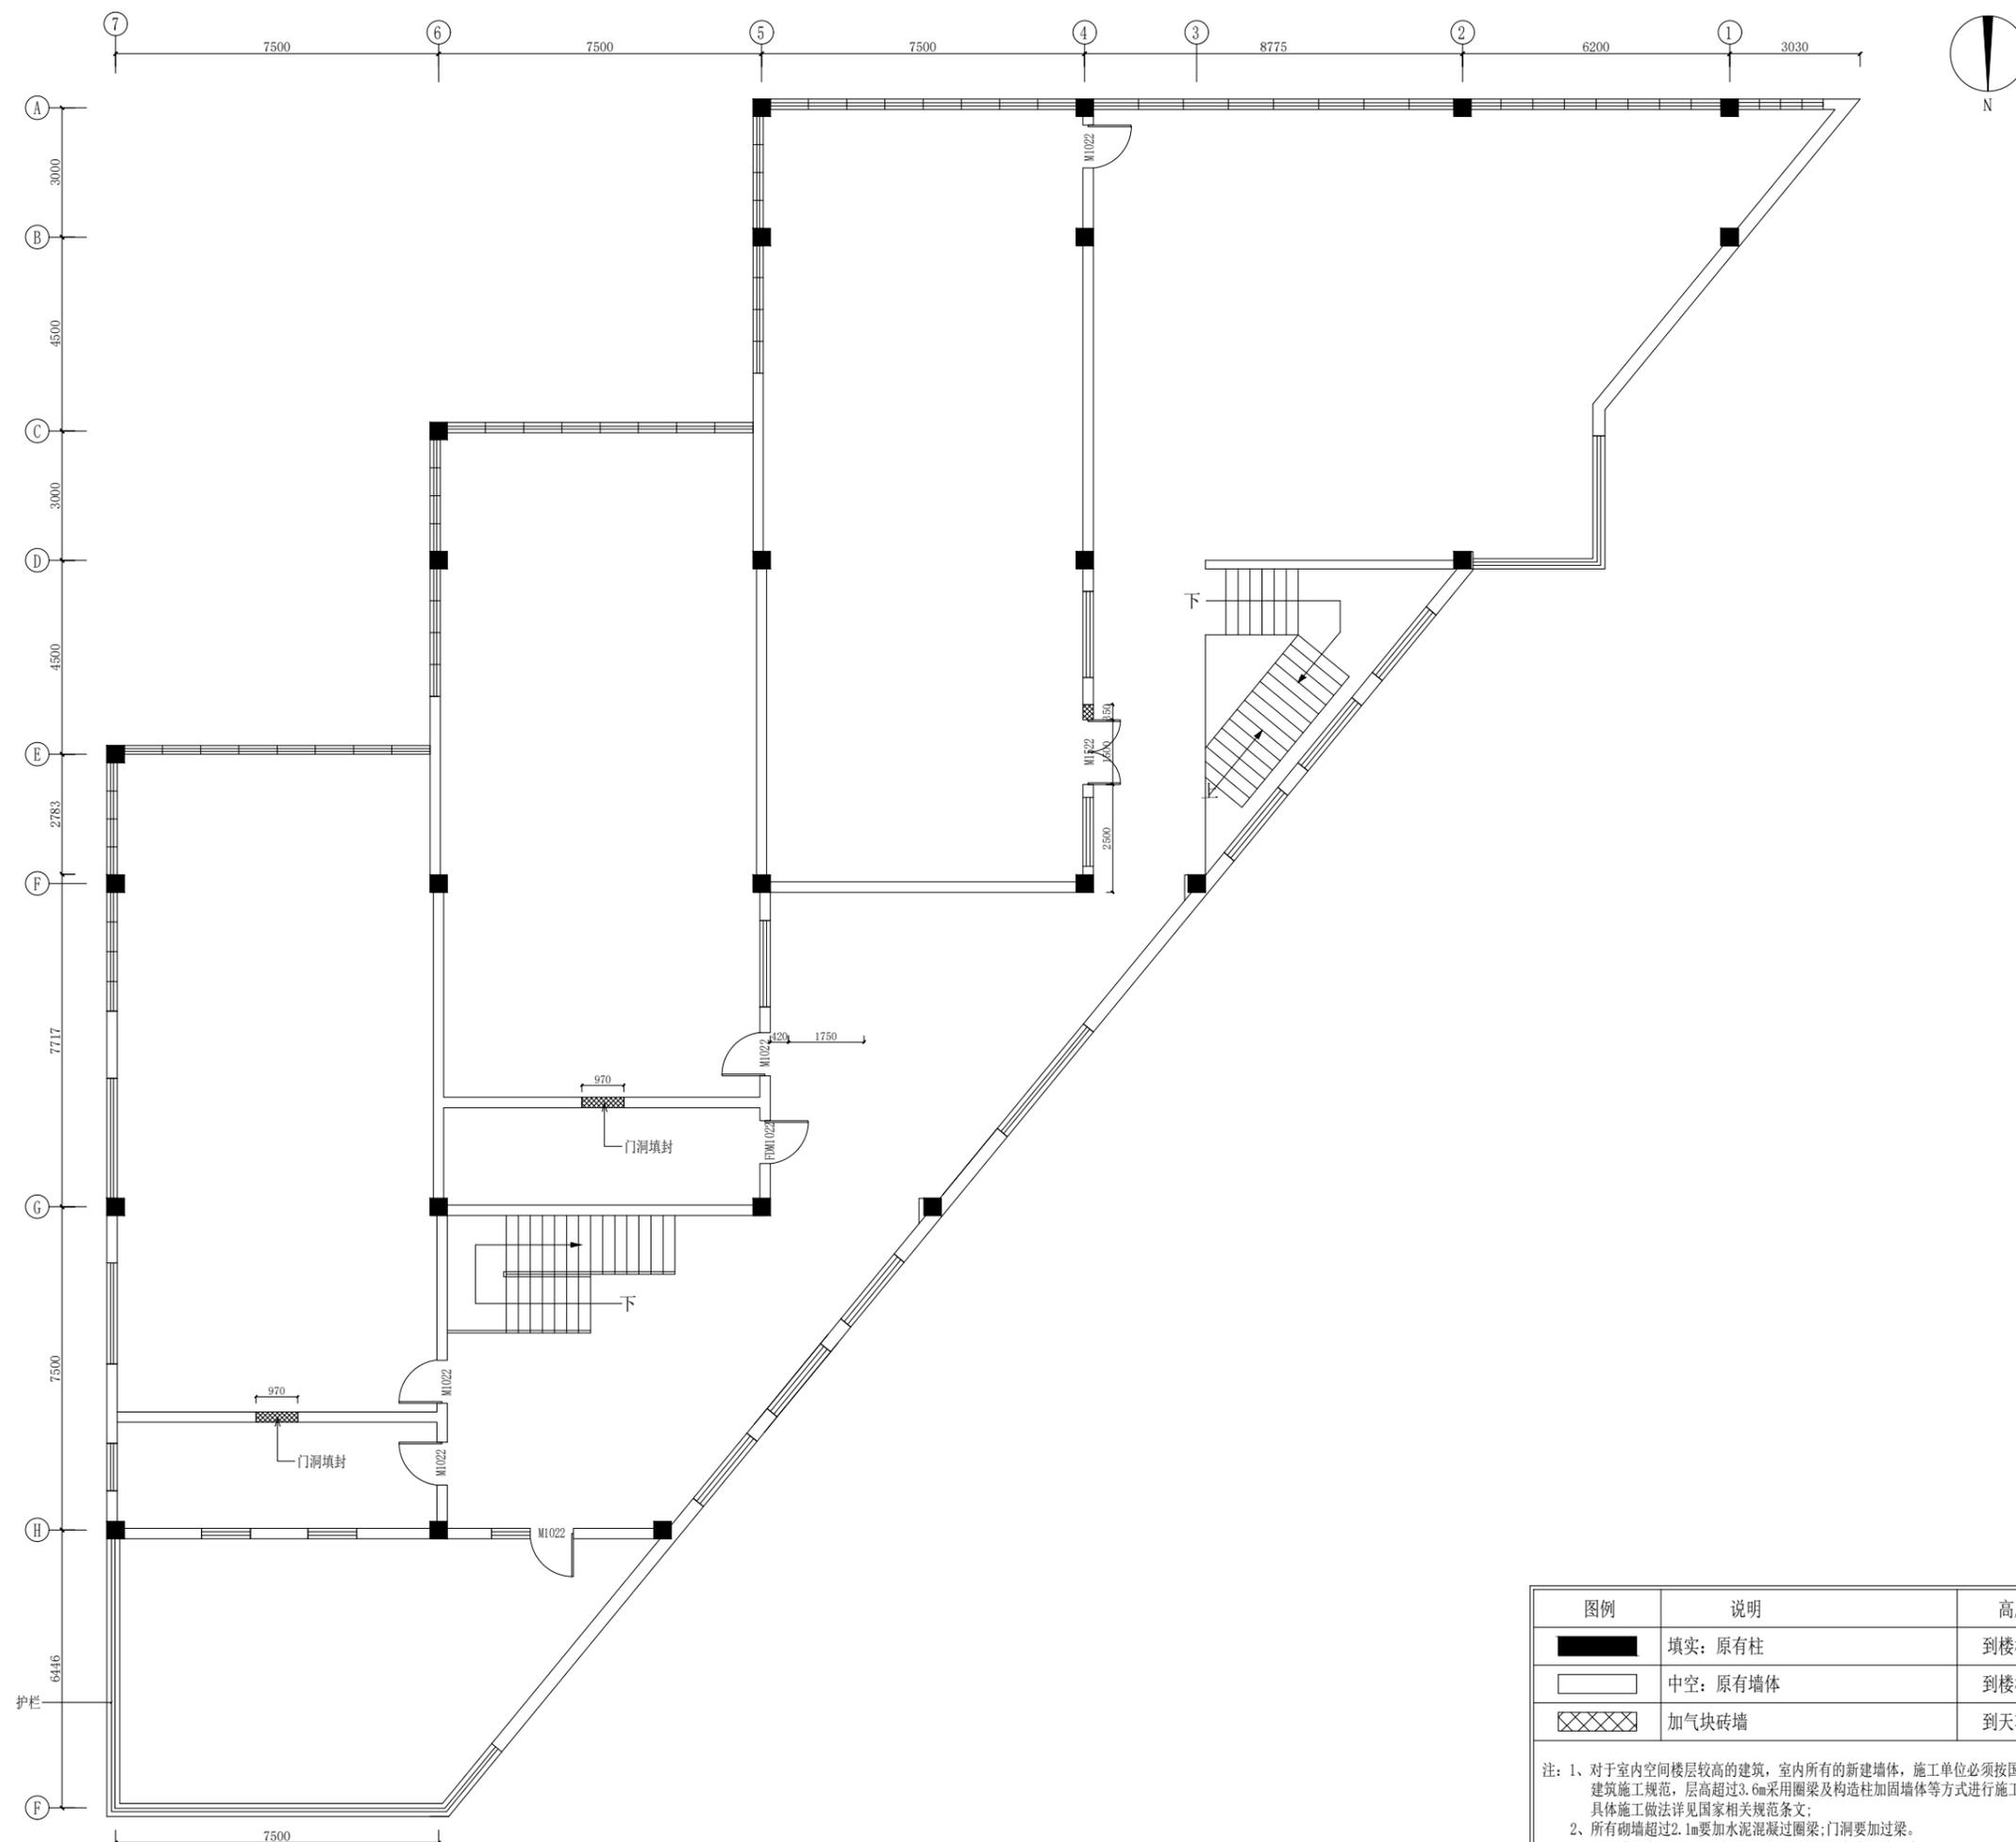

**绿众建设**  
LV ZHONG CONSTRUCTION

版权所有，未经本公司书面同意，不得使用、抄袭及复制；不可度量图纸；施工单位须现场校验尺寸，如有不符合须立即通知本公司。  
ALL RIGHTS RESERVED.WITHOUT THE WRITTEN CONSENT OF THE COMPANY SHALL NOT USE,COPY AND DUPLICAYE;DO NOT MEASURE THE DRAWINGS;CONSTECTION UNITS SHALL BE ON-SITE CHECK SIZE,IN THE EVENT OF A DO NOT CONFORM TO THE MUST IMMEDIATELY NOTIFY THE COMPANY.

PROJECT:  
工程名称:

南京市积善社区

DRAWING TITLE:  
图纸名称:

二层新建墙体图

APPROVED BY:  
审核:

CONSUMER:  
客户:

DESIGN BY:  
设计:

DRAWN BY:  
制图:

CONTRACT NO:  
合同编号:



DRAWING NO:  
图纸编号:  
P-17

SEALS AFFIXED WITH  
图章加盖:

| 图例 | 说明      | 高度   |
|----|---------|------|
|    | 填实：原有柱  | 到楼板底 |
|    | 中空：原有墙体 | 到楼板底 |
|    | 加气块砖墙   | 到天花底 |

注：1、对于室内空间楼层较高的建筑，室内所有的新建墙体，施工单位必须按国家建筑施工规范，层高超过3.6m采用圈梁及构造柱加固墙体等方式进行施工，具体施工做法详见国家相关规范条文；  
2、所有砌墙超过2.1m要加水泥混凝土过圈梁；门洞要加过梁。  
3、湿区墙体底需做300MM高C20混凝土反水坎，宽度同墙体宽。

**LV ZHONG CONSTRUCTION**  
**BUILD DESIGN**

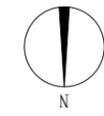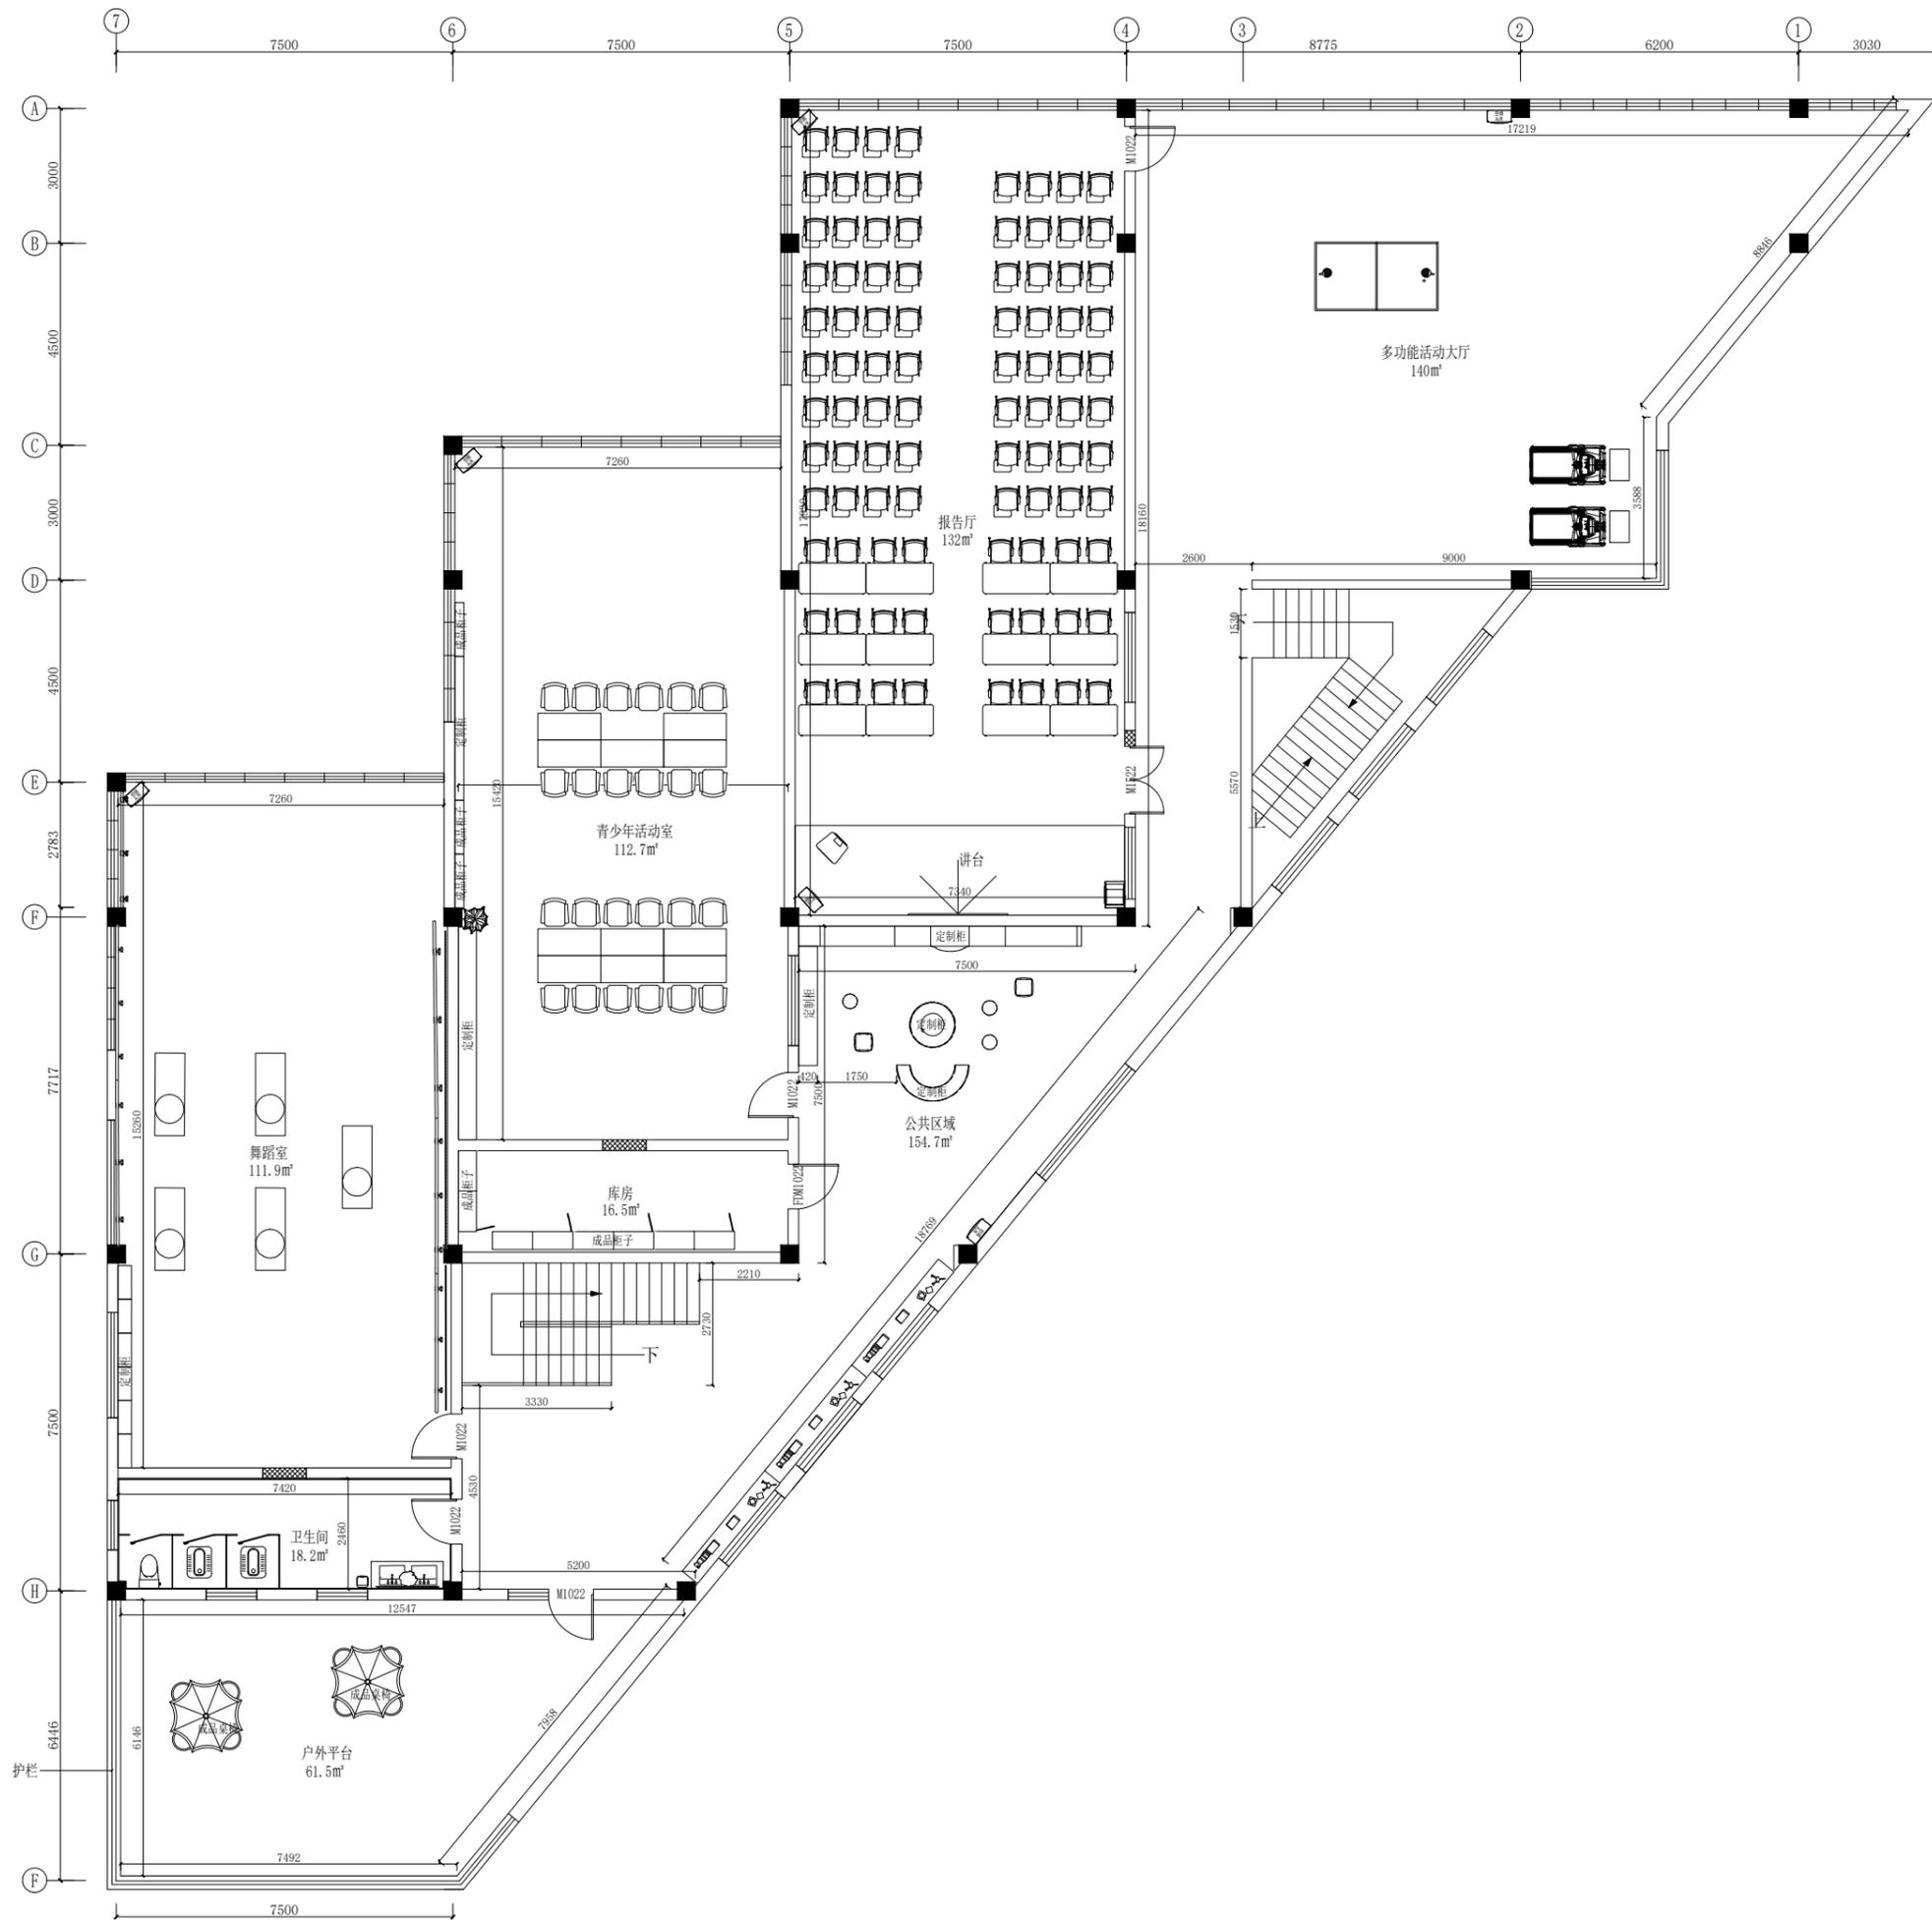

版权所有，未经本公司书面同意，不得使用、抄袭及复制；不可度量图纸；施工单位须现场校验尺寸，如有不符合须立即通知本公司。  
 ALL RIGHTS RESERVED.WITHOUT THE WRITTEN CONSENT OF THE COMPANY SHALL NOT USE.COPY AND DUPLICAYE;DO NOT MEASURE THE DRAWINGS;CONSEUCTION UNITS SHALL BE ON-SITE CHECK SIZE,IN THE EVENT OF A DO NOT CONFORM TO THE MUST IMMEDIATELY NOTIFY THE COMPANY.

PROJECT:  
 工程名称:  
 南京市积善社区



DRAWING TITLE:  
 图纸名称:  
 二层平面布置图

|                     |                  |
|---------------------|------------------|
| APPROVED BY:<br>审核: | CONSUMER:<br>客户: |
|---------------------|------------------|

|                   |                  |
|-------------------|------------------|
| DESIGN BY:<br>设计: | DRAWN BY:<br>制图: |
|-------------------|------------------|

|                       |                              |
|-----------------------|------------------------------|
| CONTRACT NO:<br>合同编号: | DRAWING NO:<br>图纸编号:<br>P-18 |
|-----------------------|------------------------------|

SEALS AFFIXED WITH  
 图章加盖:

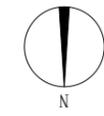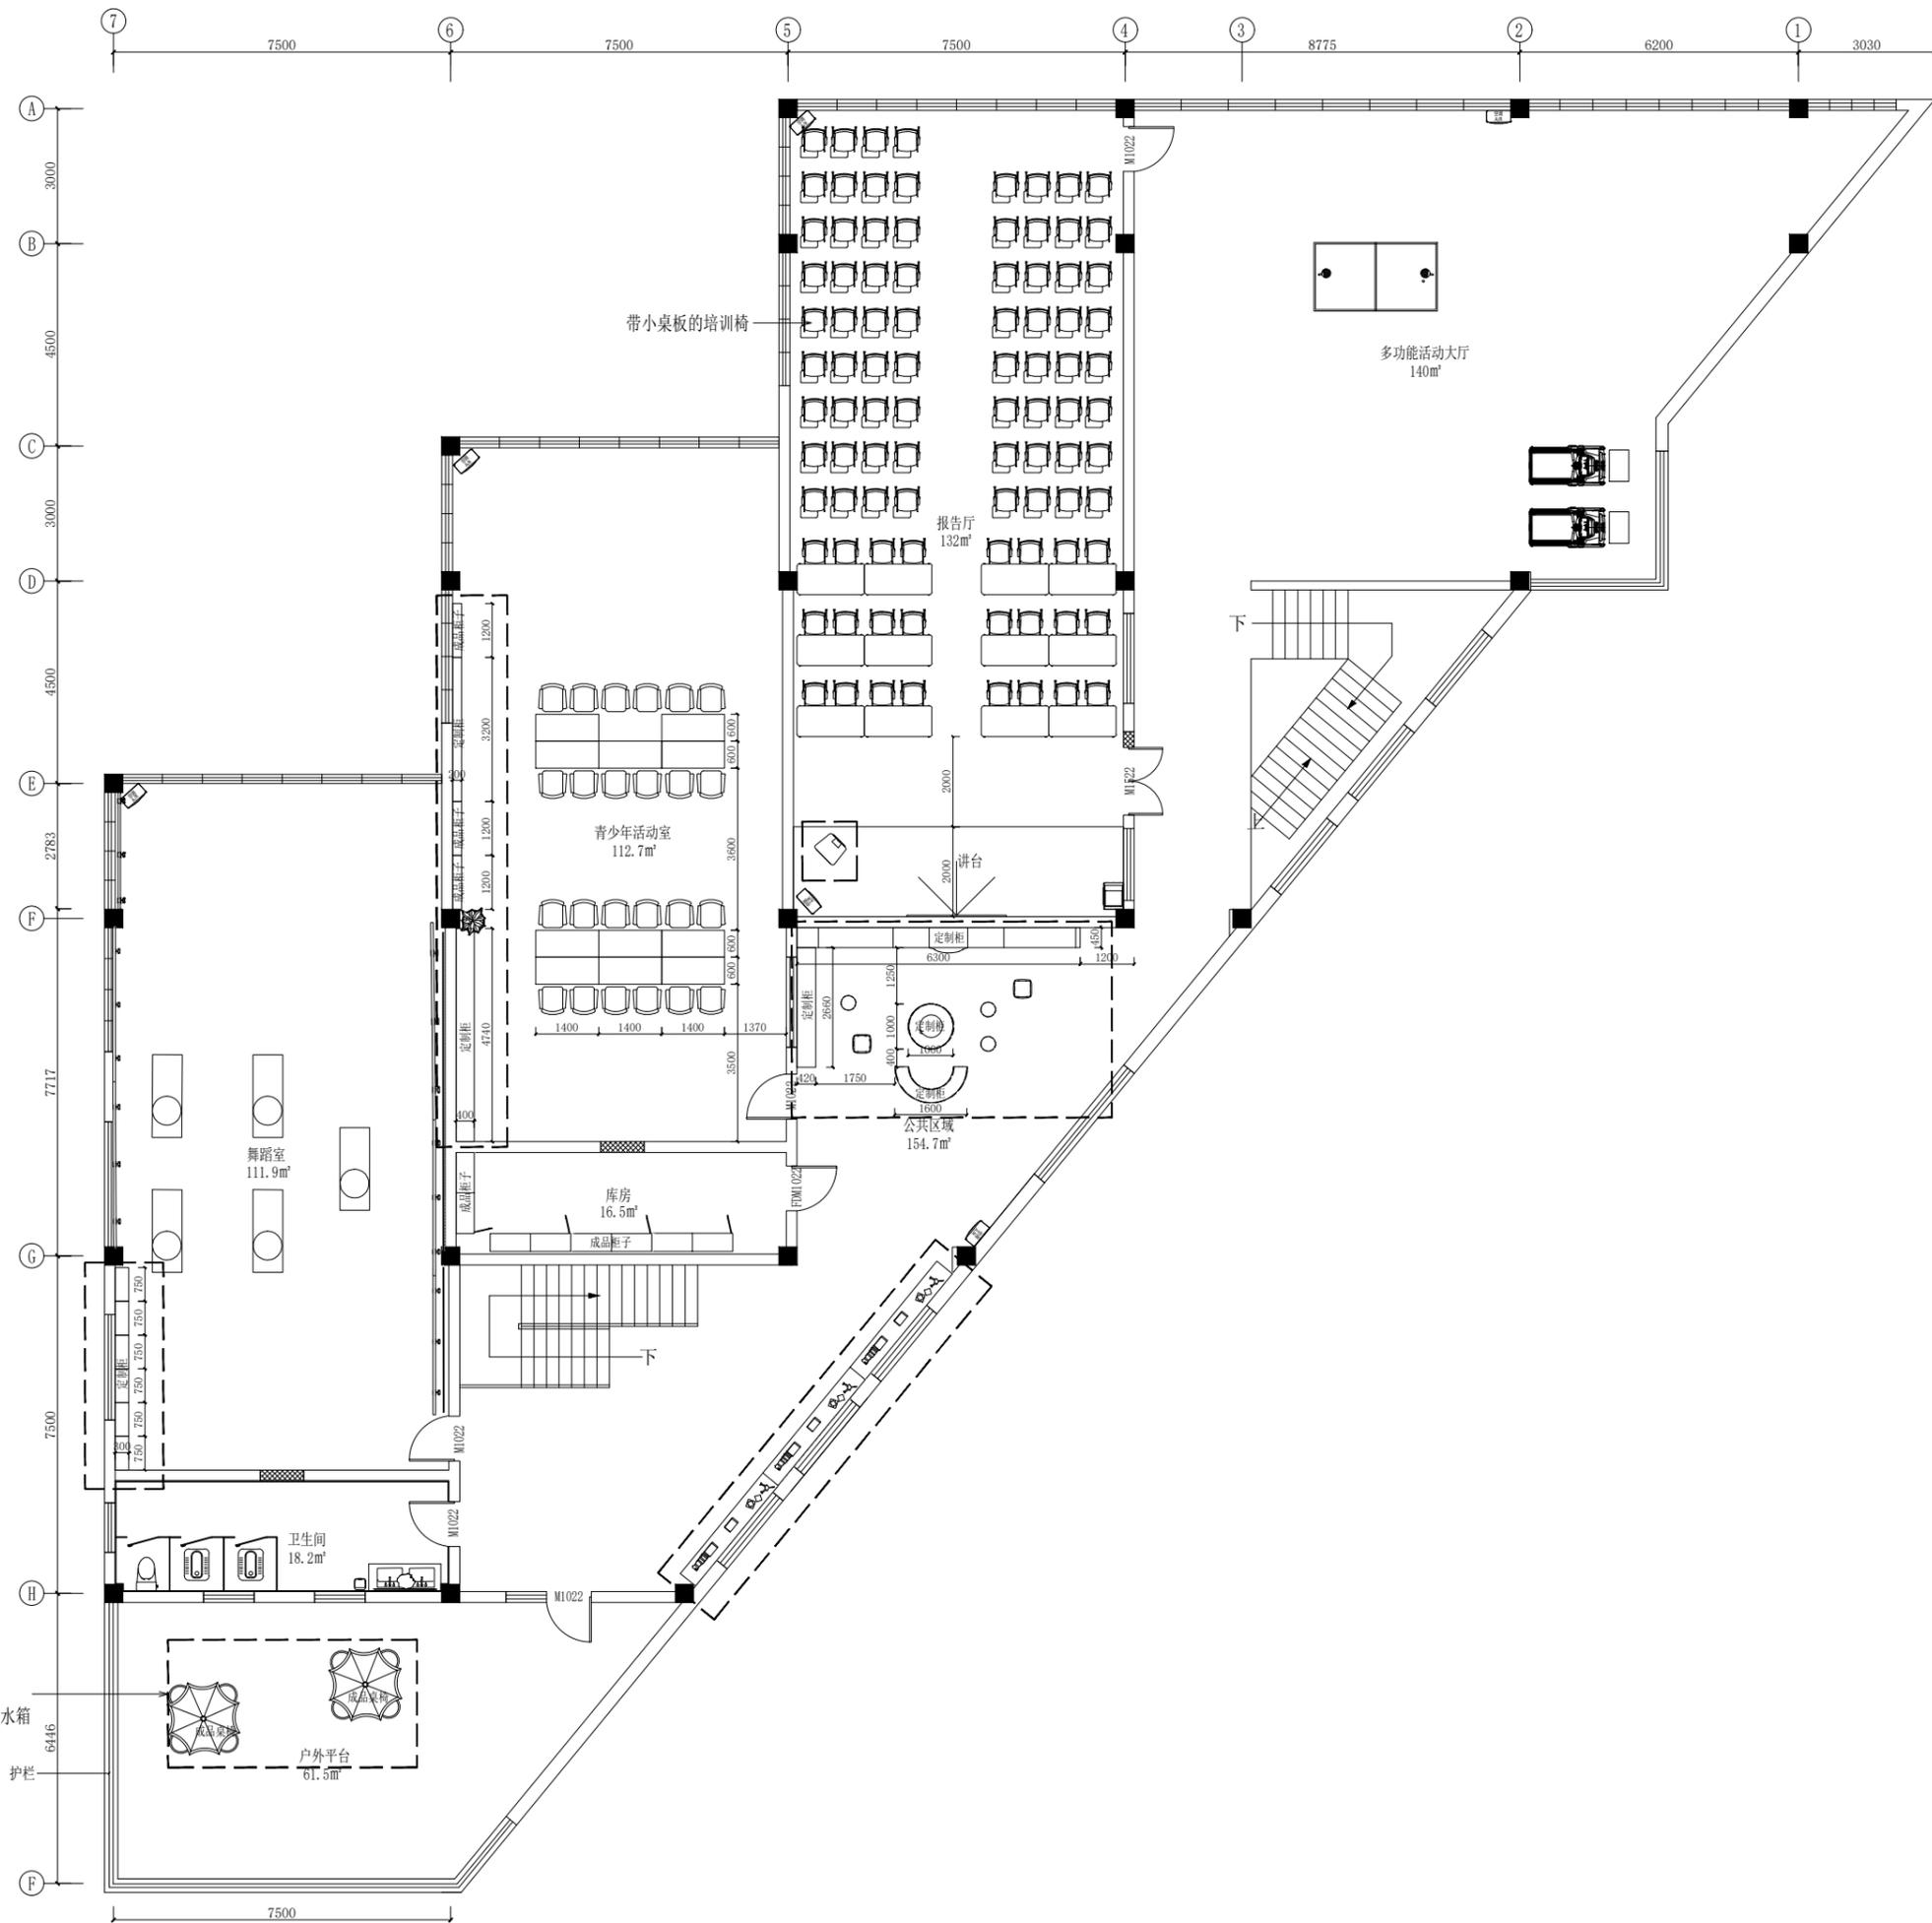

版权所有，未经本公司书面同意，不得使用、抄袭及复制；不可度量图纸；施工单位须现场校验尺寸，如有不符合须立即通知本公司。  
 ALL RIGHTS RESERVED.WITHOUT THE WRITTEN CONSENT OF THE COMPANY SHALL NOT USE.COPY AND DUPLICAYE;DO NOT MEASURE THE DRAWINGS;CONSEUCTION UNITS SHALL BE ON-SITE CHECK SIZE,IN THE EVENT OF A DO NOT CONFORM TO THE MUST IMMEDIATELY NOTIFY THE COMPANY.

PROJECT:  
 工程名称:  
 南京市积善社区

DRAWING TITLE:  
 图纸名称:  
 二层家具尺寸图

APPROVED BY:  
 审核:  
 CONSUMER:  
 客户:

DESIGN BY:  
 设计:  
 DRAWN BY:  
 制图:

CONTRACT NO:  
 合同编号:  
 DRAWING NO:  
 图纸编号:  
 P-19


SEALS AFFIXED WITH  
 图章加盖:

成品80cm黑钢化玻璃组装圆桌+4椅  
 成品2.5米方形咖色遮阳伞+180斤带轮水箱

护栏

注：虚线[ ]部分的家具计入招标范围内。



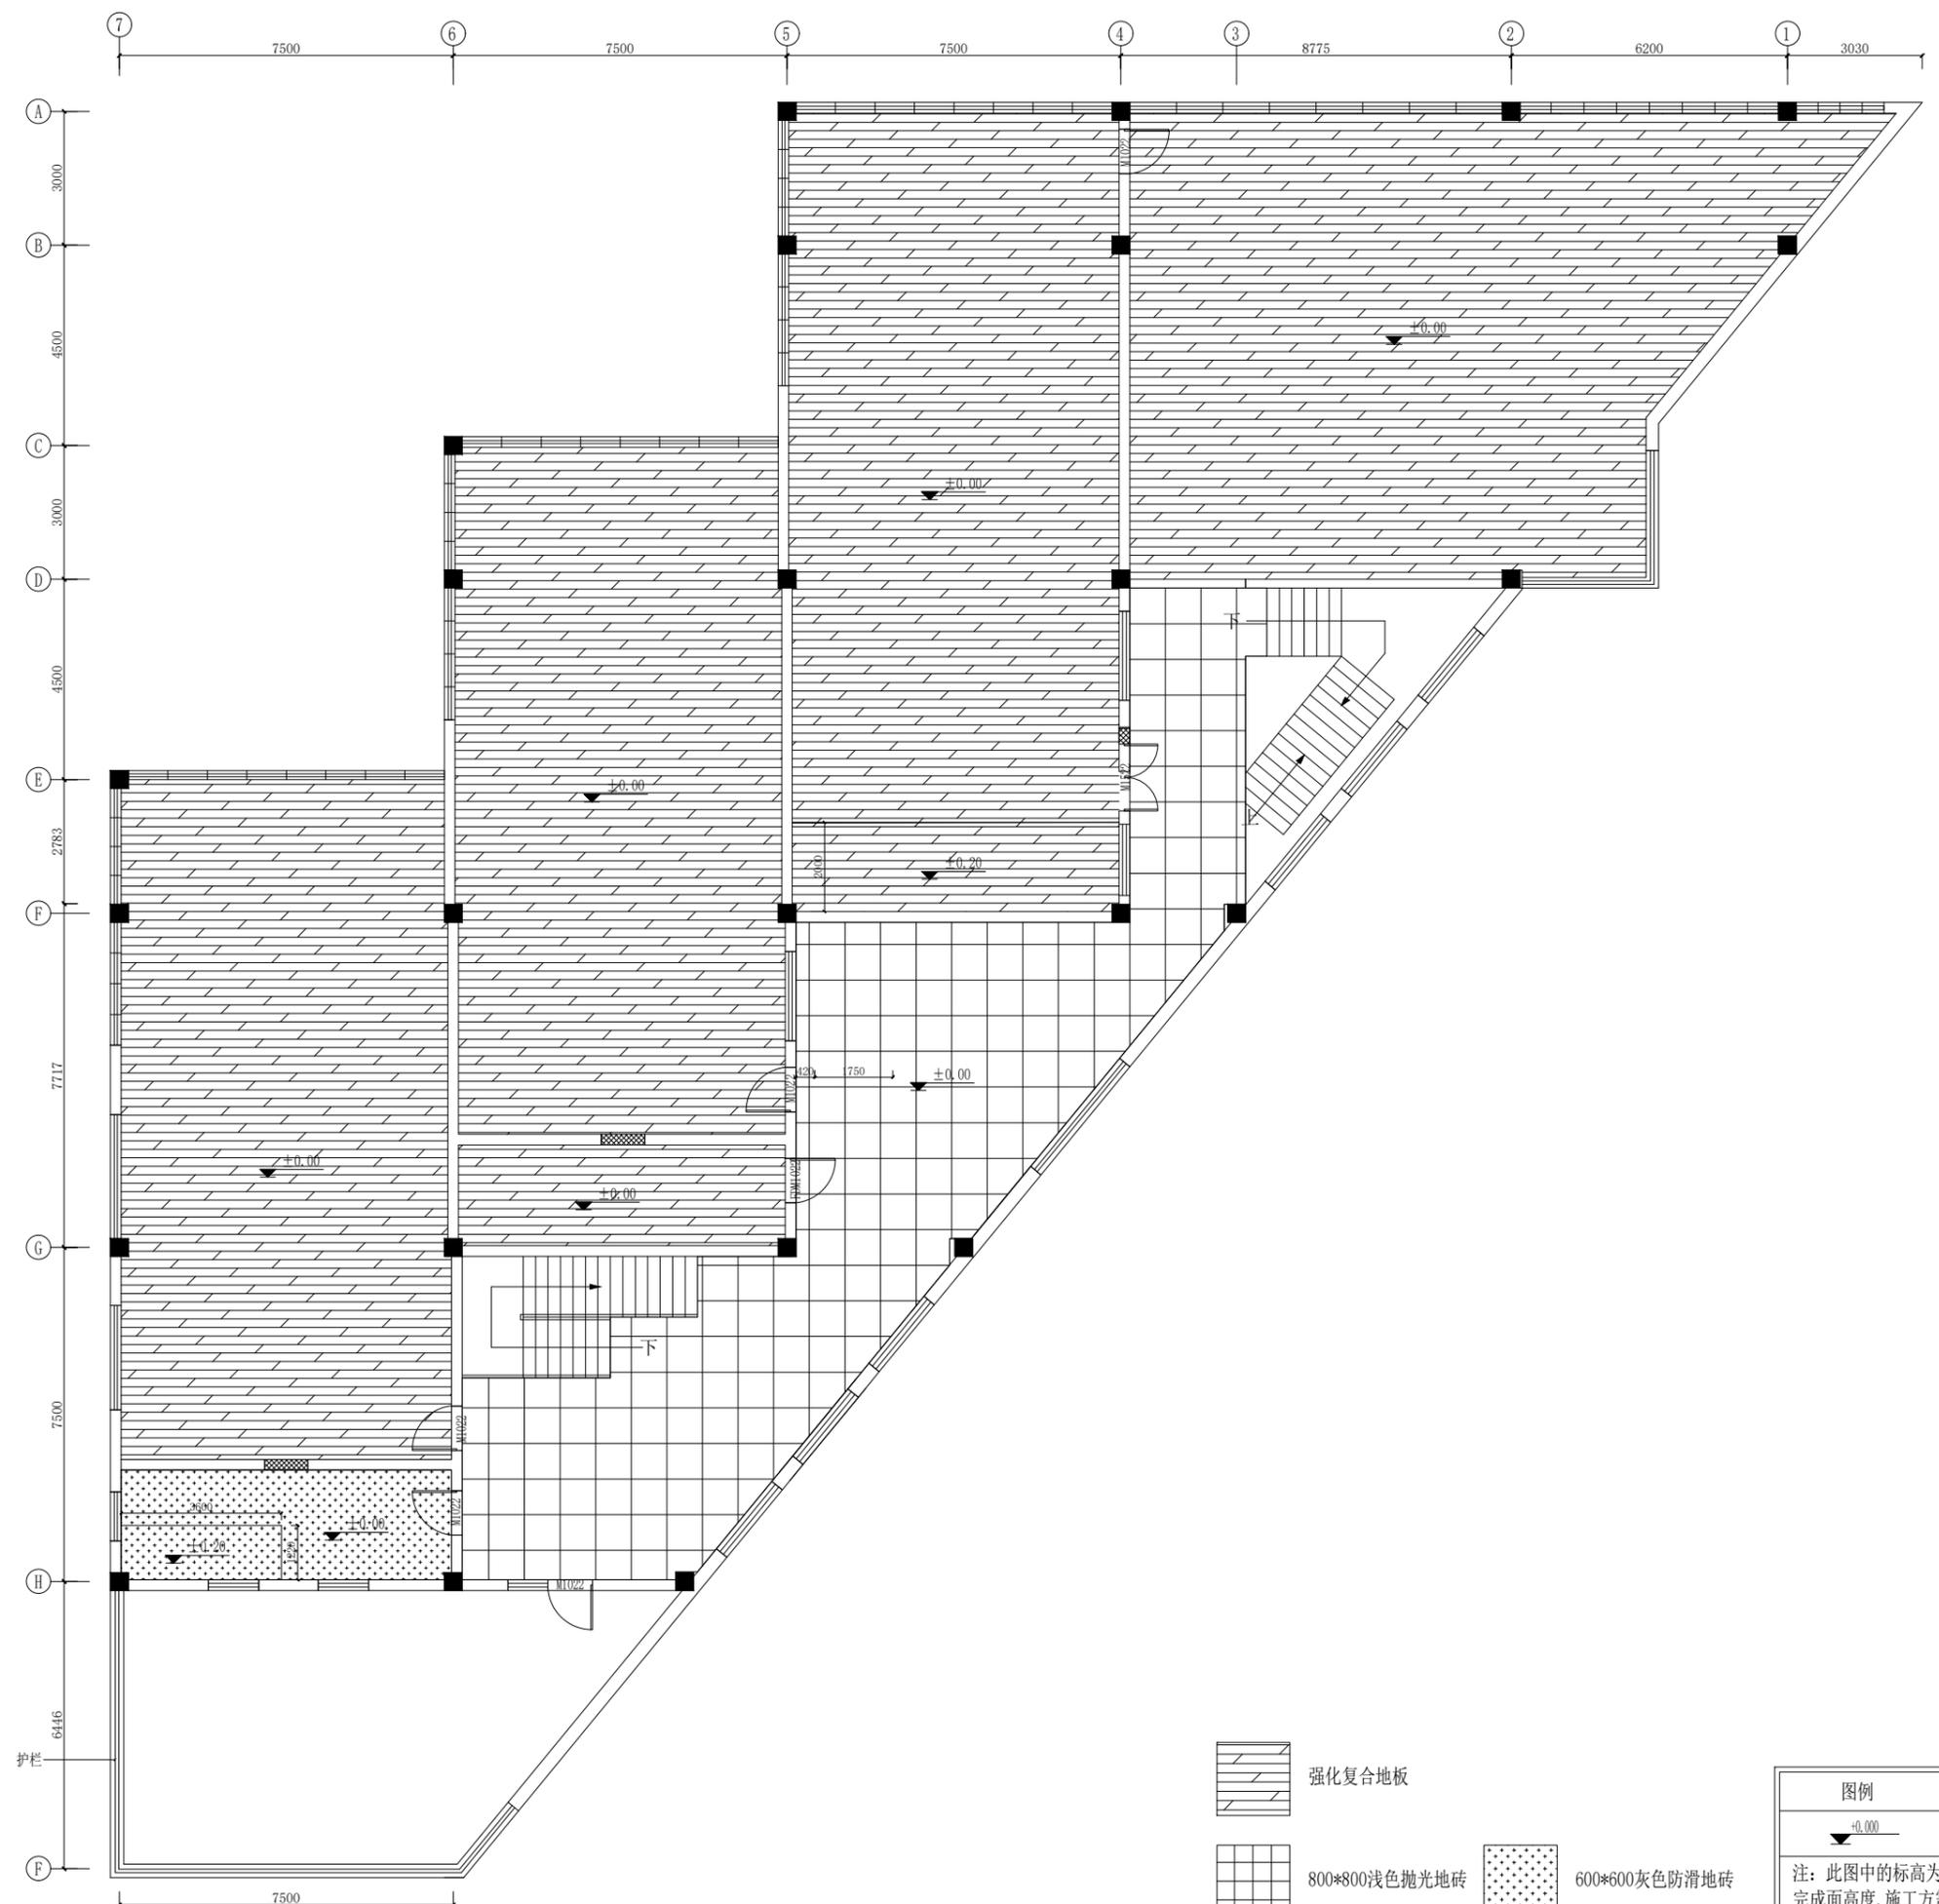

版权所有，未经本公司书面同意，不得使用、抄袭及复制；不可度量图纸；施工单位须现场校验尺寸，如有不符合须立即通知本公司。  
 ALL RIGHTS RESERVED.WITHOUT THE WRITTEN CONSENT OF THE COMPANY SHALL NOT USE,COPY AND DUPLICAYE;DO NOT MEASURE THE DRAWINGS;CONSTECTION UNITS SHALL BE ON-SITE CHECK SIZE,IN THE EVENT OF A DO NOT CONFORM TO THE MUST IMMEDIATELY NOTIFY THE COMPANY.

PROJECT:  
 工程名称:  
 南京市积善社区

DRAWING TITLE:  
 图纸名称:  
 二层地面铺装图

APPROVED BY:  
 审核:

CONSUMER:  
 客户:

DESIGN BY:  
 设计:

DRAWN BY:  
 制图:

CONTRACT NO:  
 合同编号:

DRAWING NO:  
 图纸编号:  
 P-20

SEALS AFFIXED WITH  
 图章加盖:

-  强化复合地板
-  800\*800浅色抛光地砖
-  600\*600灰色防滑地砖

| 图例  | 说明   |
|---|------|
|  | 地面标高 |
| 注：此图中的标高为相对图示±0.000处地面完成面高度，施工方需核实洁具尺寸后再尺寸定位。   |      |





版权所有，未经本公司书面同意，不得使用、抄袭及复制；不可度量图纸；施工单位须现场校验尺寸，如有不符合须立即通知本公司。  
 ALL RIGHTS RESERVED.WITHOUT THE WRITTEN CONSENT OF THE COMPANY SHALL NOT USE.COPY AND DUPLICAYE;DO NOT MEASURE THE DRAWINGS;CONSEUCTION UNITS SHALL BE ON-SITE CHECK SIZE,IN THE EVENT OF A DO NOT CONFORM TO THE MUST IMMEDIATELY NOTIFY THE COMPANY.

PROJECT:  
 工程名称:  
 南京市积善社区

DRAWING TITLE:  
 图纸名称:  
 二层天花布置图

APPROVED BY:  
 审核:

CONSUMER:  
 客户:

DESIGN BY:  
 设计:

DRAWN BY:  
 制图:

CONTRACT NO:  
 合同编号:


DRAWING NO:  
 图纸编号:  
 P-21

SEALS AFFIXED WITH  
 图章加盖:

-  原吊顶不动  
乳胶漆出新
-  新增石膏板吊顶
-  不做吊顶
-  300\*300集成铝扣板吊顶





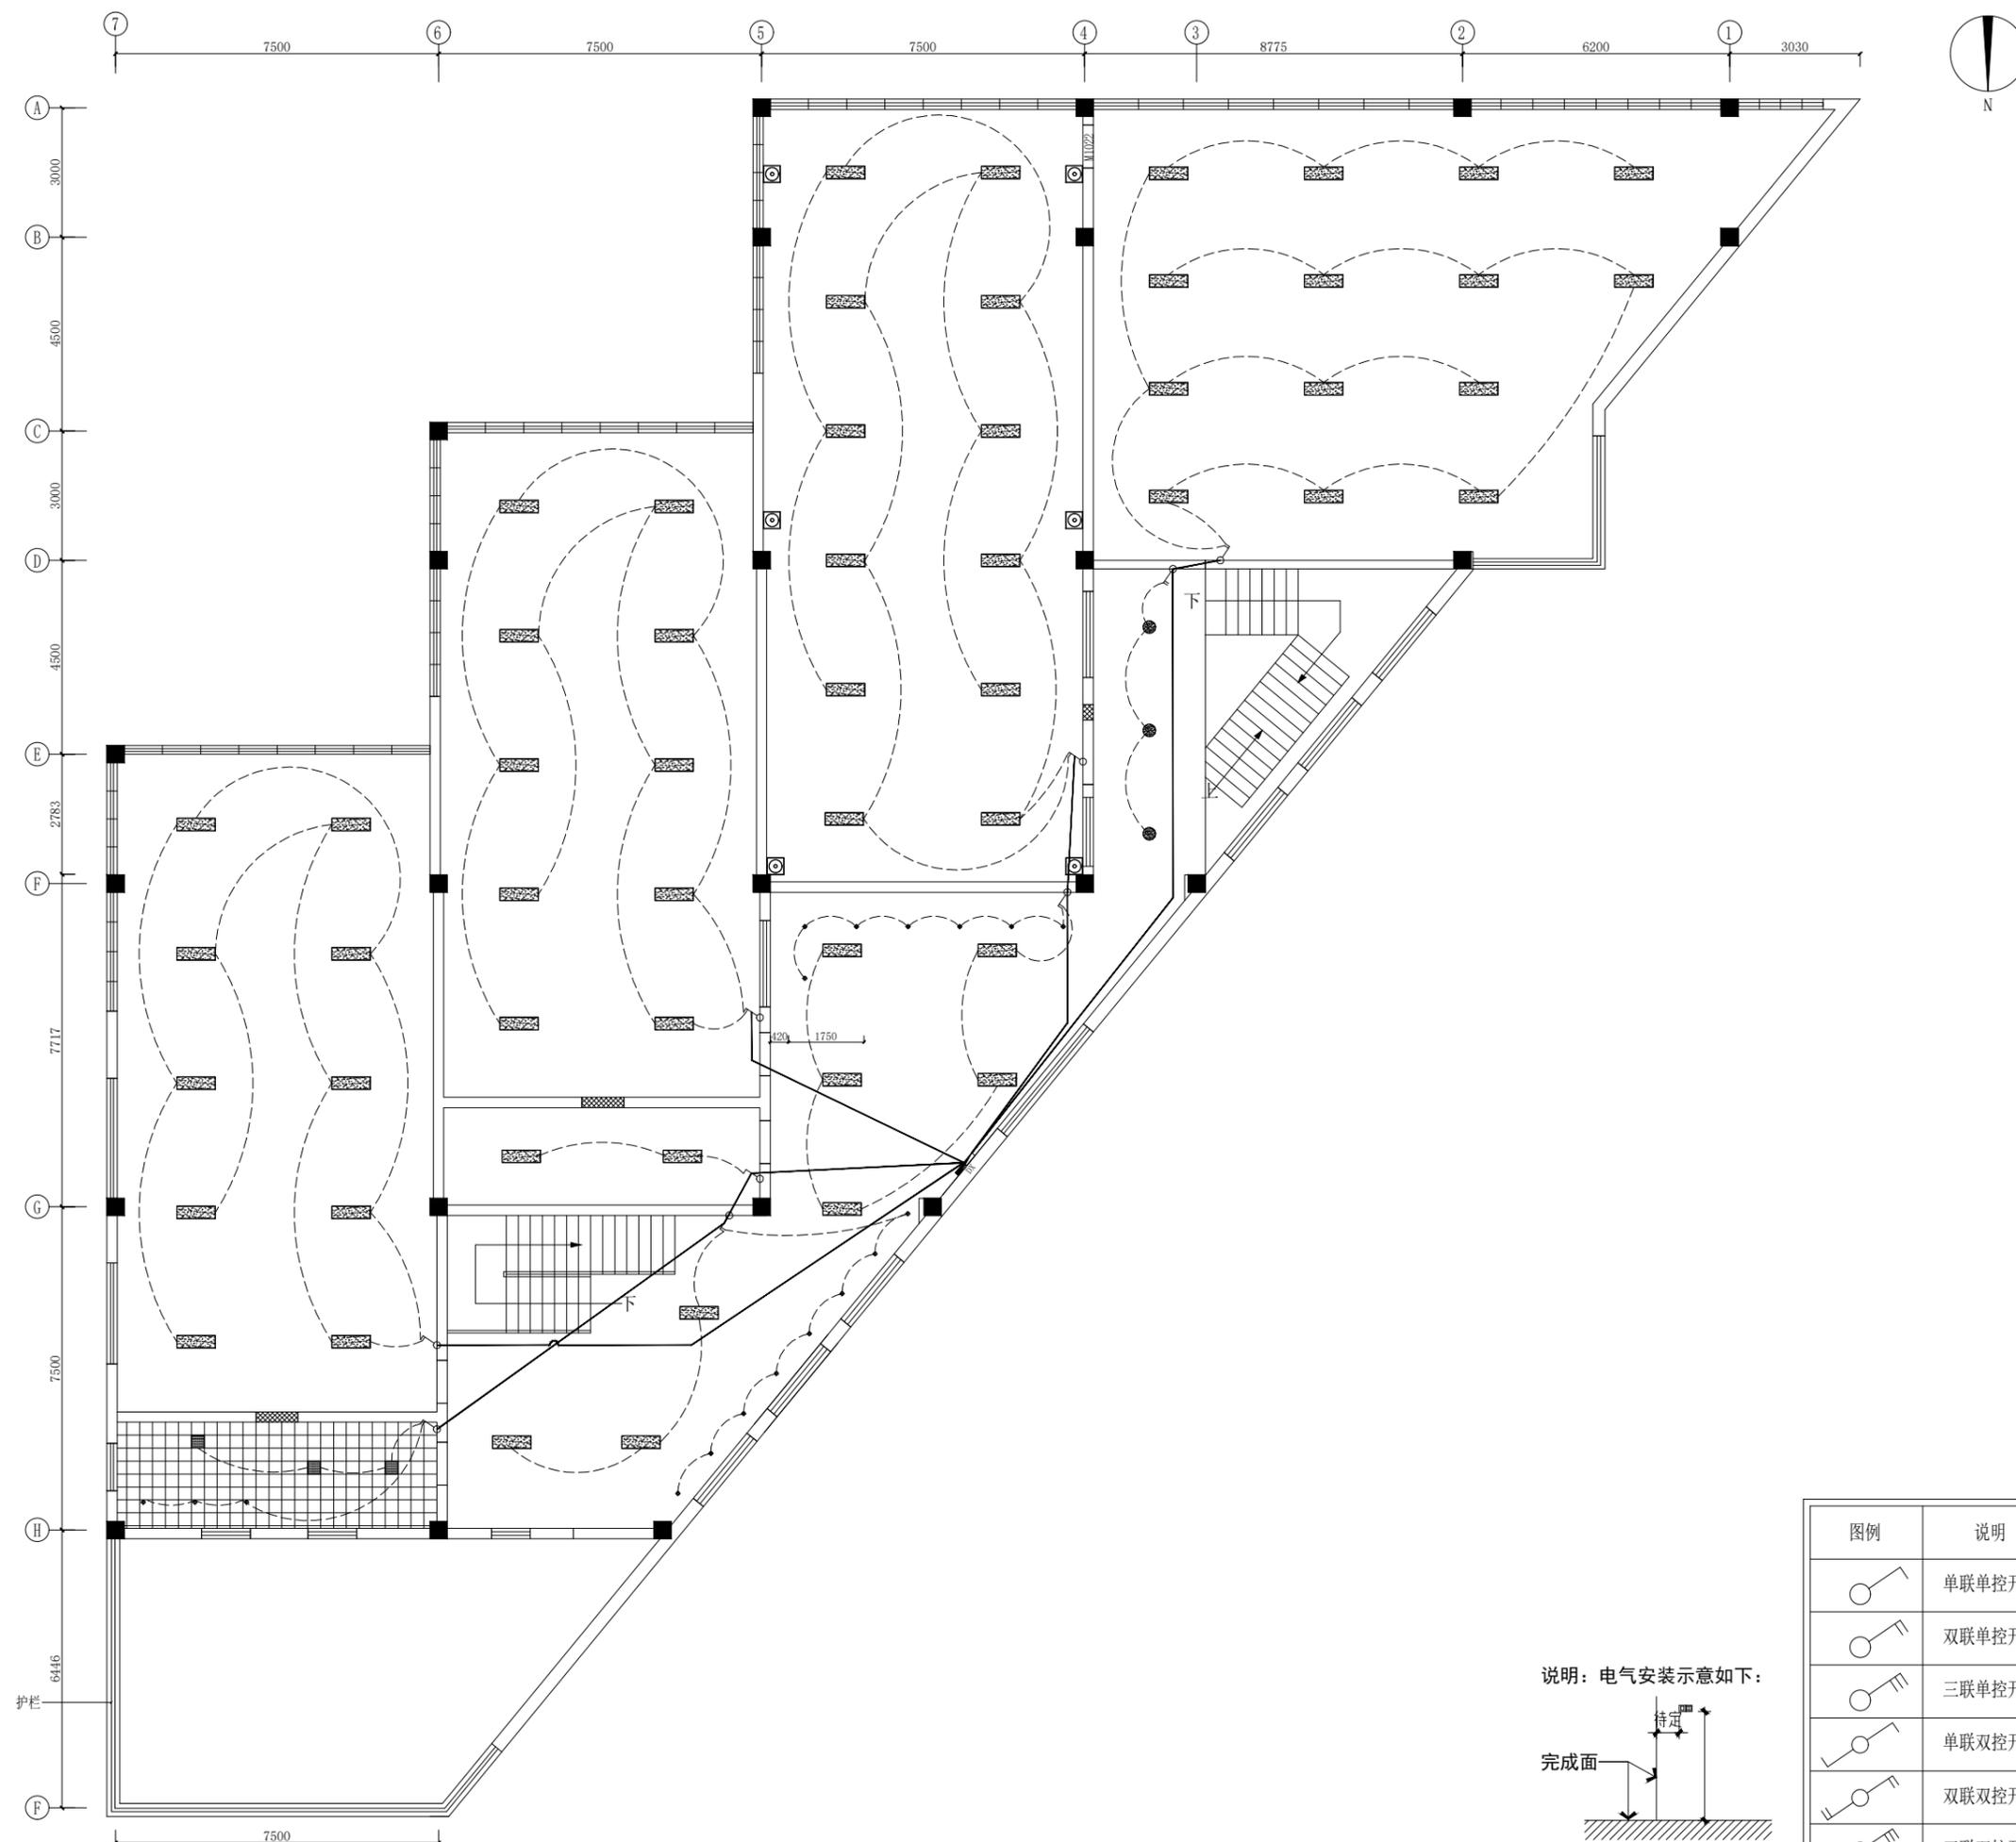

**绿众建设**  
LV ZHONG CONSTRUCTION

版权所有，未经本公司书面同意，不得使用、抄袭及复制；不可度量图纸；施工单位须现场校验尺寸，如有不符合须立即通知本公司。  
ALL RIGHTS RESERVED.WITHOUT THE WRITTEN CONSENT OF THE COMPANY SHALL NOT USE,COPY AND DUPLICAYE;DO NOT MEASURE THE DRAWINGS;CONSEUCTION UNITS SHALL BE ON-SITE CHECK SIZE,IN THE EVENT OF A DO NOT CONFORM TO THE MUST IMMEDIATELY NOTIFY THE COMPANY.

PROJECT:  
工程名称:  
**南京市积善社区**

DRAWING TITLE:  
图纸名称:  
**二层灯具控制图**

APPROVED BY:  
审核:  
CONSUMER:  
客户:


DESIGN BY:  
设计:  
DRAWN BY:  
制图:

CONTRACT NO:  
合同编号:  
DRAWING NO:  
图纸编号:  
**P-23**

SEALS AFFIXED WITH  
图章加盖:

| 图例 | 说明     |
|----|--------|
|    | 单联单控开关 |
|    | 双联单控开关 |
|    | 三联单控开关 |
|    | 单联双控开关 |
|    | 双联双控开关 |
|    | 三联双控开关 |

说明：电气安装示意如下：

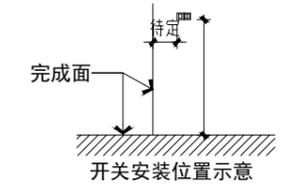

**LV ZHONG CONSTRUCTION**  
**BUILD DESIGN**



**绿众建设**  
LV ZHONG CONSTRUCTION

版权所有，未经本公司书面同意，不得使用、抄袭及复制；不可度量图纸；施工单位须现场校验尺寸，如有不符合须立即通知本公司。  
ALL RIGHTS RESERVED.WITHOUT THE WRITTEN CONSENT OF THE COMPANY SHALL NOT USE.COPY AND DUPLICAYE;DO NOT MEASURE THE DRAWINGS;CONSTRUCTION UNITS SHALL BE ON-SITE CHECK SIZE,IN THE EVENT OF A DO NOT CONFORM TO THE MUST IMMEDIATELY NOTIFY THE COMPANY.

PROJECT:  
工程名称:

南京市积善社区

DRAWING TITLE:  
图纸名称:

二层插座点位图

APPROVED BY:  
审核:

CONSUMER:  
客户:

DESIGN BY:  
设计:



DRAWN BY:  
制图:

CONTRACT NO:  
合同编号:

DRAWING NO:  
图纸编号:

P-24


SEALS AFFIXED WITH  
图章加盖:

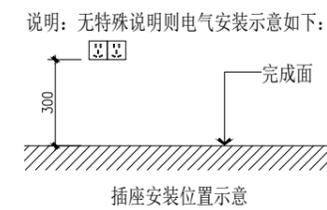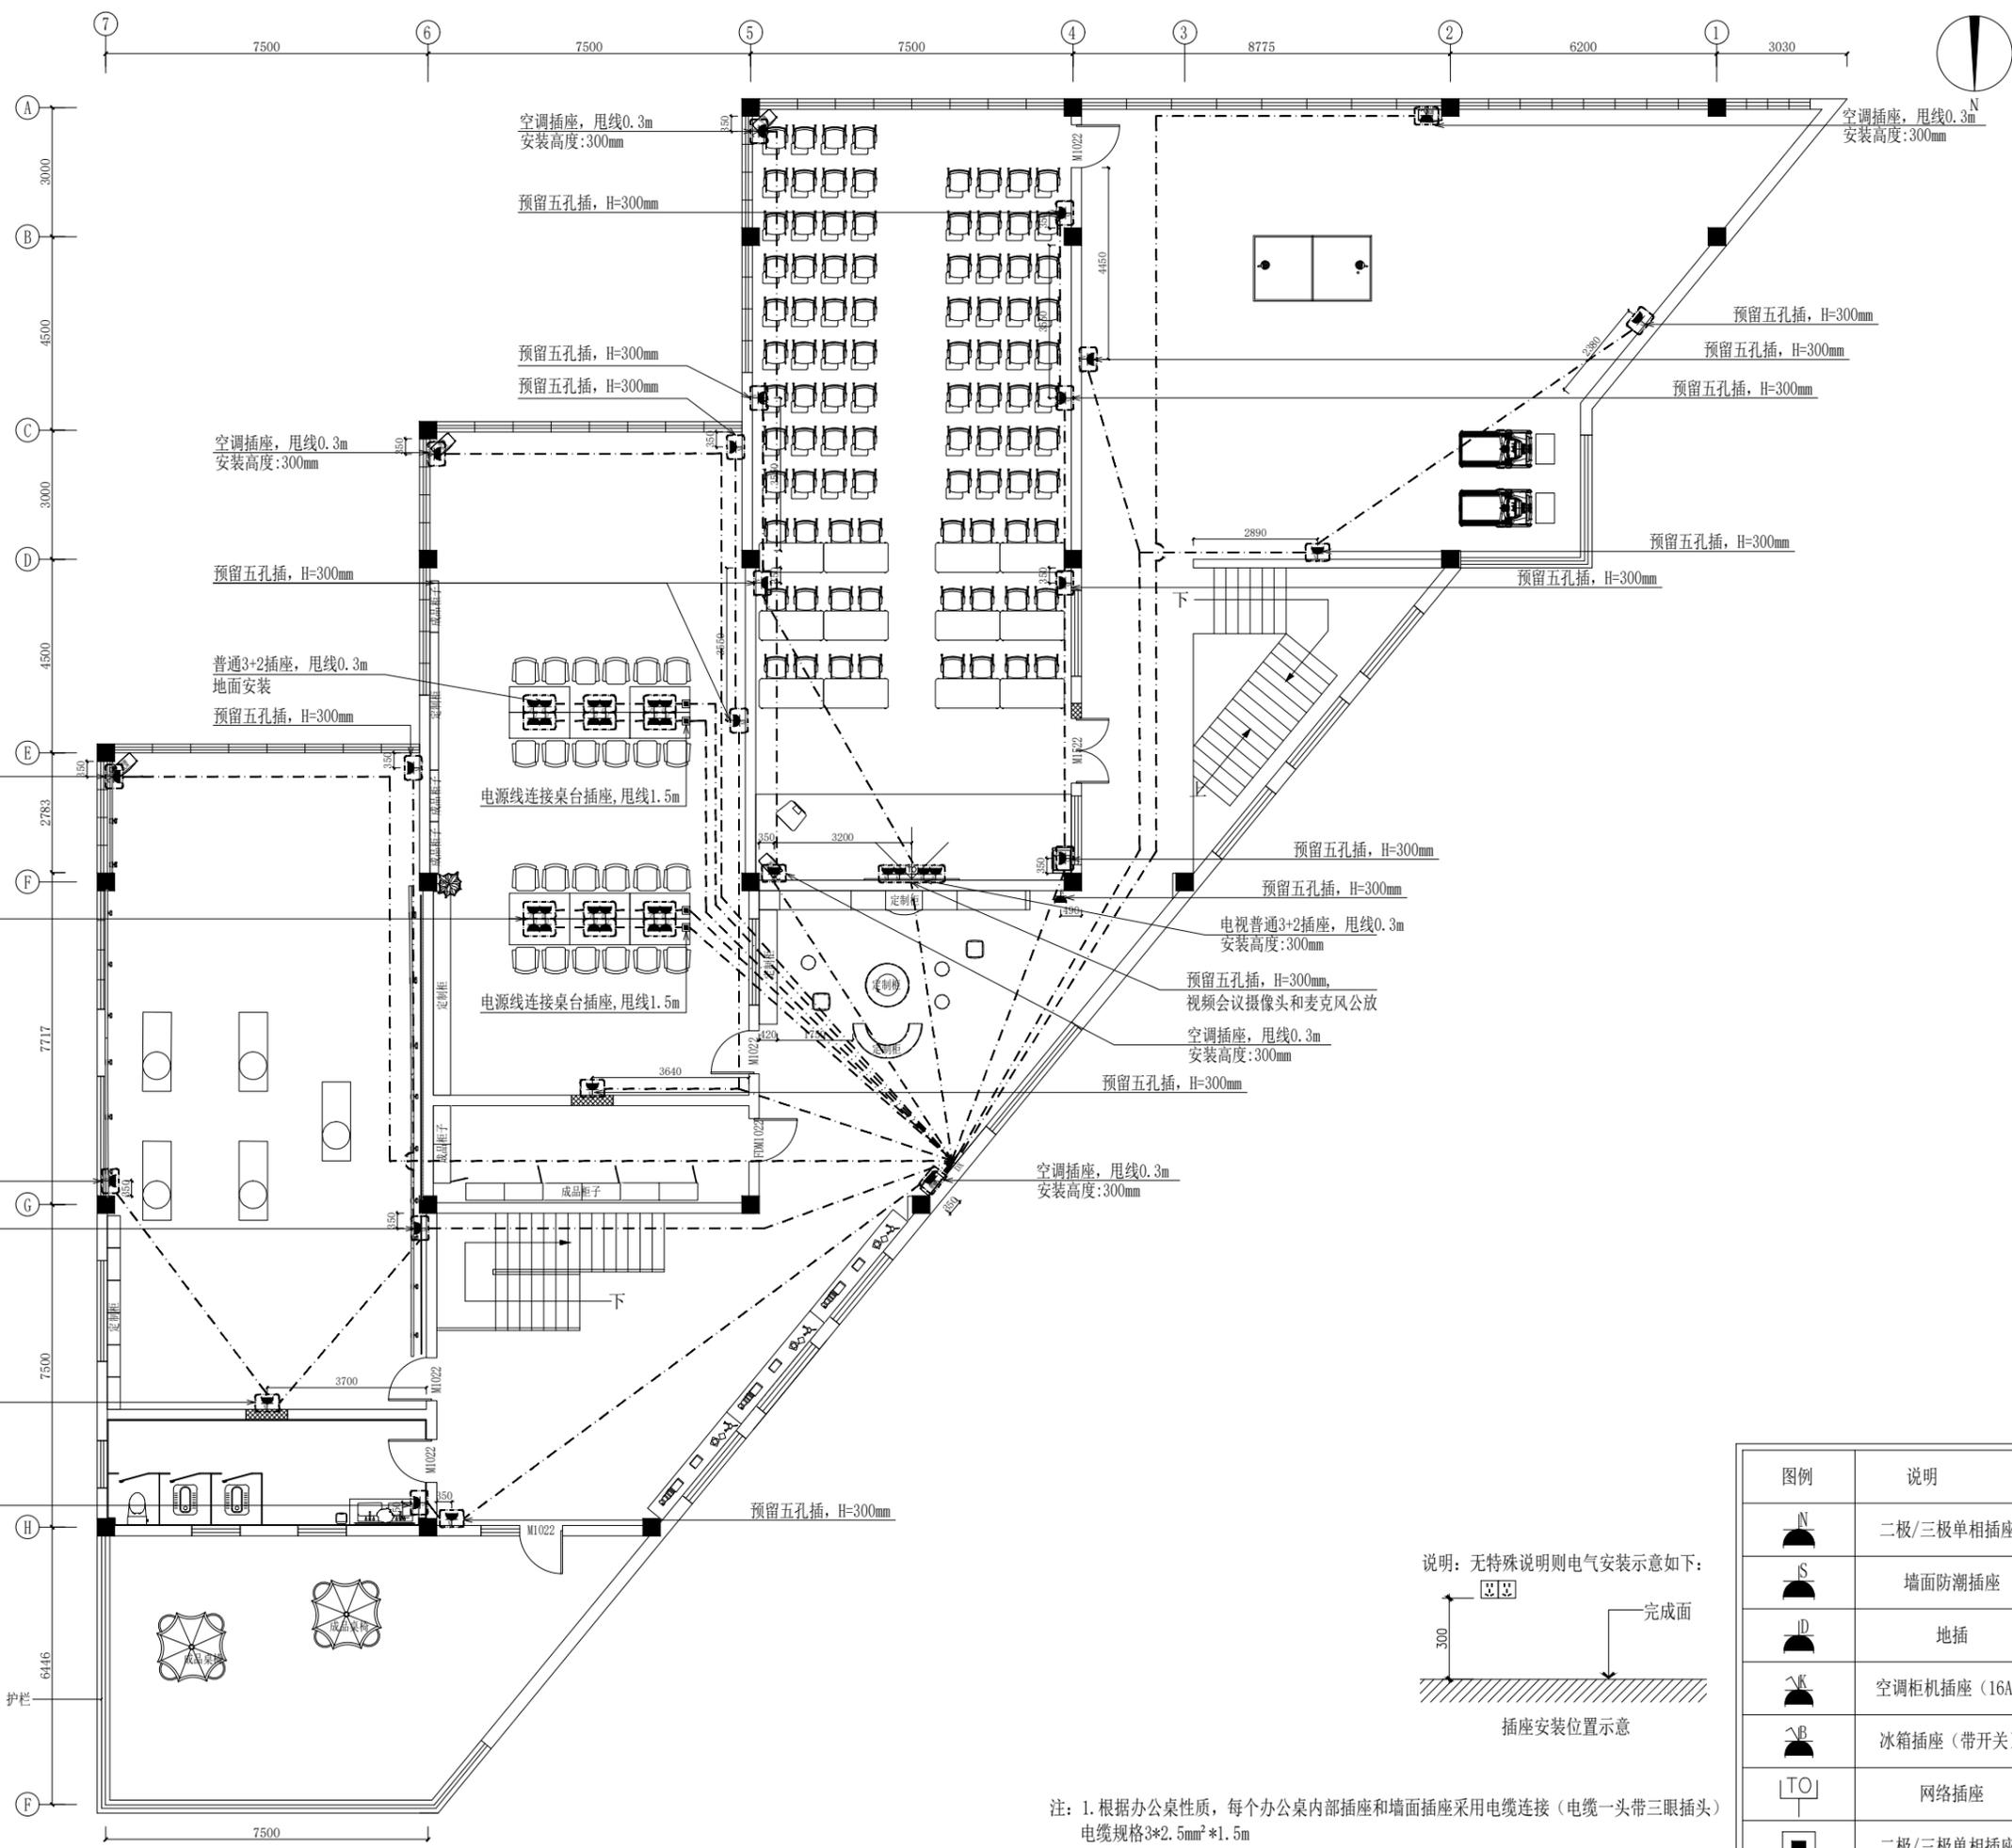

| 图例 | 说明           |
|----|--------------|
|    | 二极/三极单相插座    |
|    | 墙面防潮插座       |
|    | 地插           |
|    | 空调柜机插座 (16A) |
|    | 冰箱插座 (带开关)   |
|    | 网络插座         |
|    | 二极/三极单相插座    |

注：1. 根据办公桌性质，每个办公桌内部插座和墙面插座采用电缆连接（电缆一头带三眼插头）  
电缆规格3\*2.5mm<sup>2</sup>\*1.5m  
2. 二层共6台空调，采用5匹柜机空调。

LV ZHONG CONSTRUCTION  
BUILD DESIGN

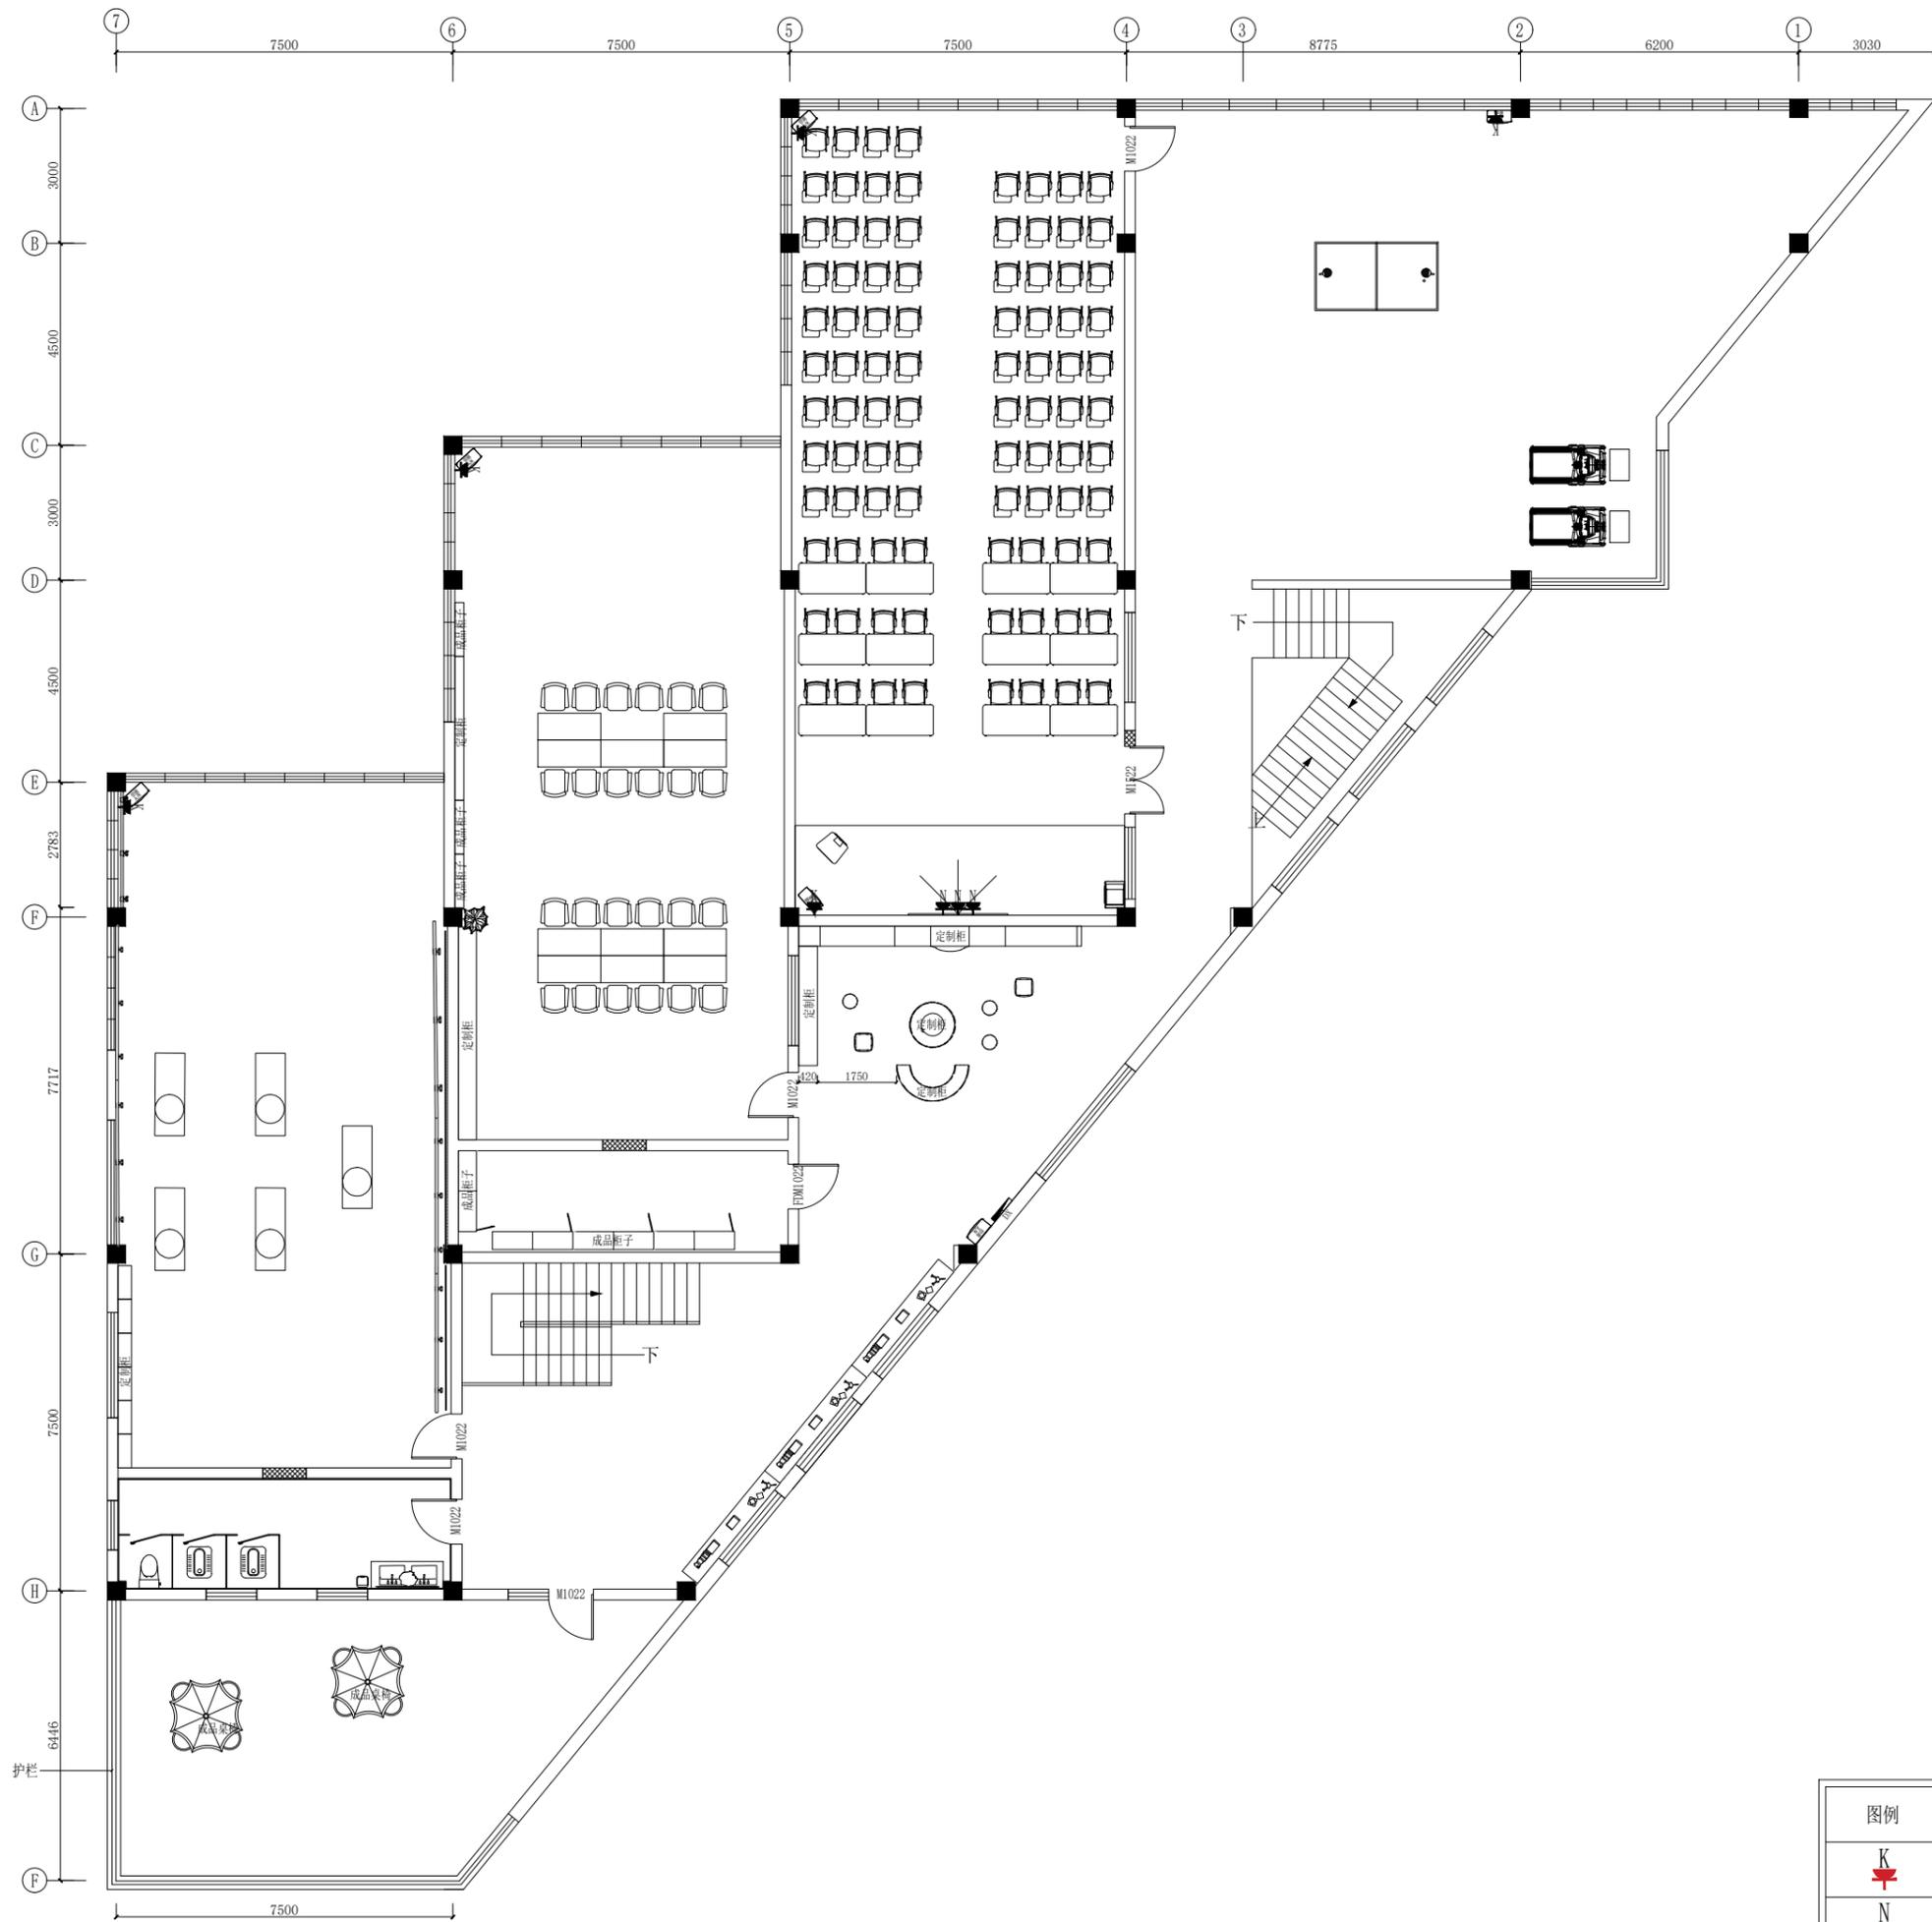

版权所有，未经本公司书面同意，不得使用、抄袭及复制；不可度量图纸；施工单位须现场校验尺寸，如有不符合须立即通知本公司。  
 ALL RIGHTS RESERVED.WITHOUT THE WRITTEN CONSENT OF THE COMPANY SHALL NOT USE.COPY AND DUPLICAYE;DO NOT MEASURE THE DRAWINGS;CONSTEUCION UNITS SHALL BE ON-SITE CHECK SIZE,IN THE EVENT OF A DO NOT CONFORM TO THE MUST IMMEDIATELY NOTIFY THE COMPANY.

PROJECT:  
工程名称:

南京市积善社区

DRAWING TITLE:  
图纸名称:

二层强电图

APPROVED BY:  
审核:

CONSUMER:  
客户:

DESIGN BY:  
设计:

DRAWN BY:  
制图:

CONTRACT NO:  
合同编号:

DRAWING NO:  
图纸编号:  
P-25

SEALS AFFIXED WITH  
图章加盖:

| 图例 | 说明     |
|----|--------|
| K  | 空调插座   |
| N  | 强电五孔插座 |

LV ZHONG CONSTRUCTION  
BUILD DESIGN



**绿众建设**  
LV ZHONG CONSTRUCTION

版权所有，未经本公司书面同意，不得使用、抄袭及复制；不可度量图纸；施工单位须现场校验尺寸，如有不符合须立即通知本公司。  
ALL RIGHTS RESERVED.WITHOUT THE WRITTEN CONSENT OF THE COMPANY SHALL NOT USE.COPY AND DUPLICAYE;DO NOT MEASURE THE DRAWINGS;CONSTECTION UNITS SHALL BE ON-SITE CHECK SIZE,IN THE EVENT OF A DO NOT CONFORM TO THE MUST IMMEDIATELY NOTIFY THE COMPANY.

PROJECT:  
工程名称:

南京市积善社区

DRAWING TITLE:  
图纸名称:

二层给排水布置图

APPROVED BY:  
审核:

CONSUMER:  
客户:


DESIGN BY:  
设计:

DRAWN BY:  
制图:

CONTRACT NO:  
合同编号:

DRAWING NO:  
图纸编号:  
P-26

SEALS AFFIXED WITH  
图章加盖:

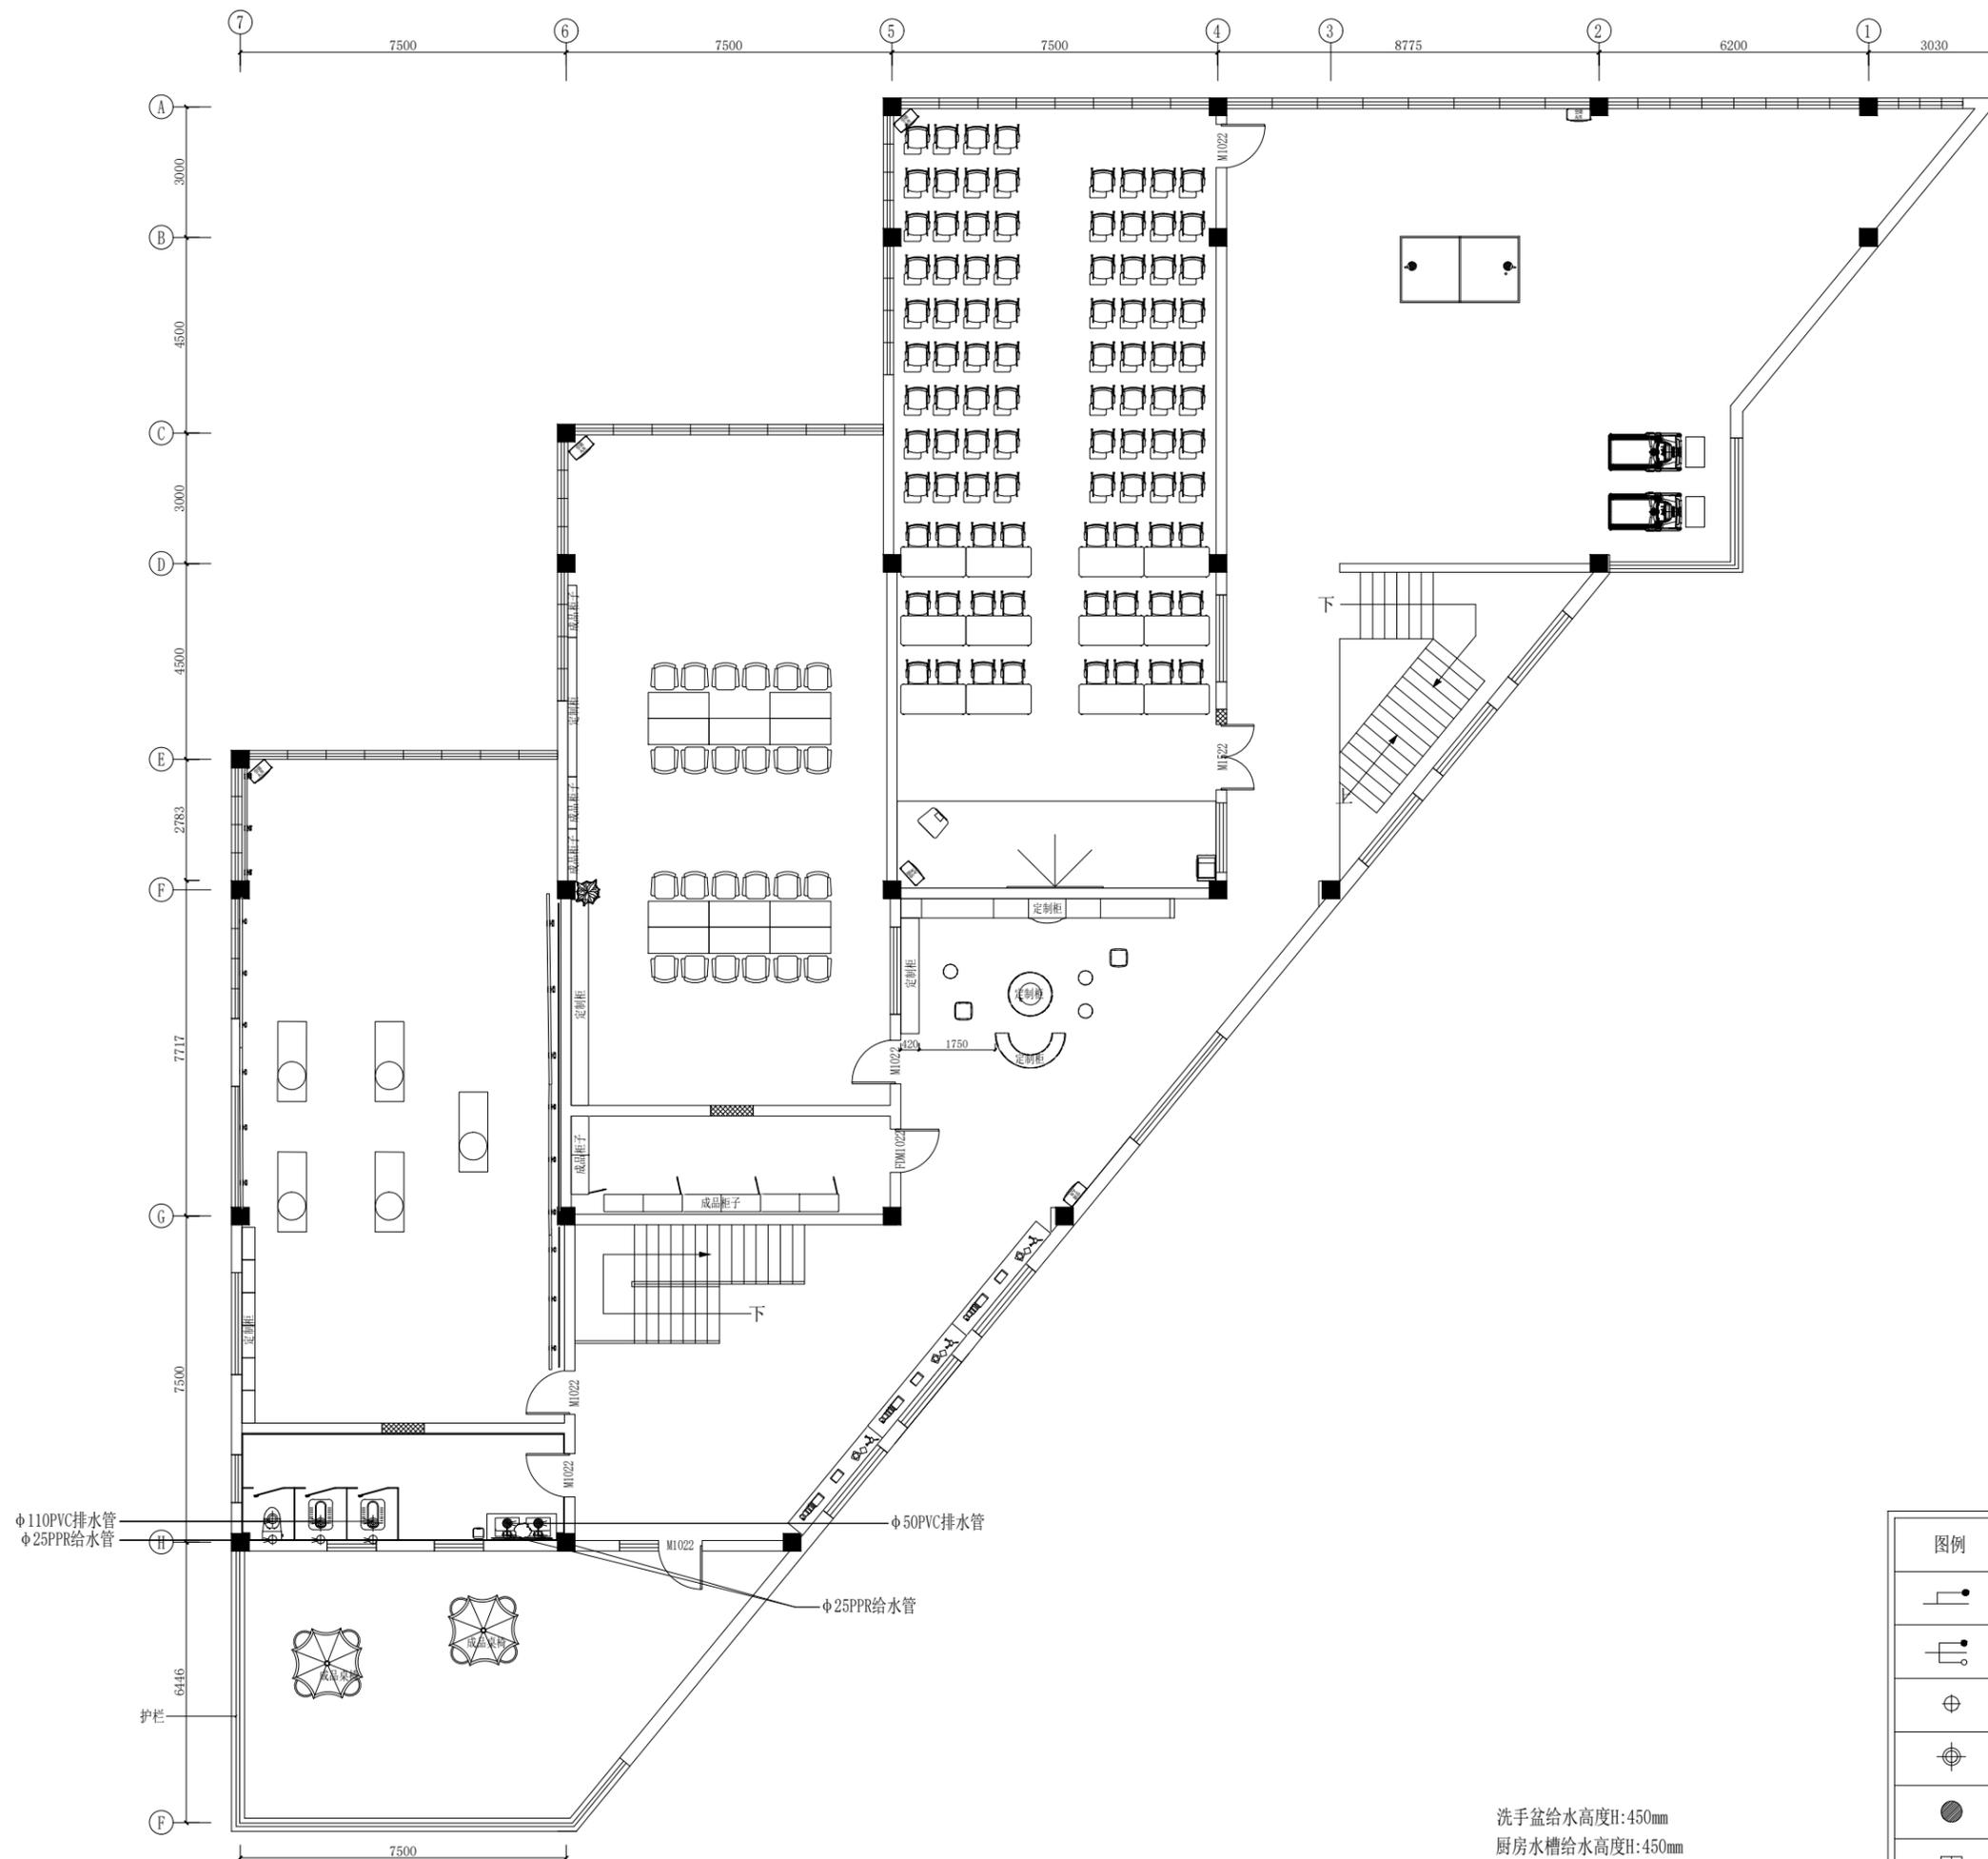

| 图例 | 说明     |
|----|--------|
|    | 冷水水口   |
|    | 左热右冷水口 |
|    | φ25给水  |
|    | φ110排水 |
|    | φ50排水  |
|    | 地漏     |

洗手盆给水高度H:450mm  
厨房水槽给水高度H:450mm  
冷热水间隔150mm(热水器间隔尺寸需根据其型号确认)

**LV ZHONG CONSTRUCTION**  
**BUILD DESIGN**



**绿众建设**  
LV ZHONG CONSTRUCTION

版权所有，未经本公司书面同意，不得使用、抄袭及复制；不可度量图纸；施工单位须现场校验尺寸，如有不符合须立即通知本公司。  
ALL RIGHTS RESERVED.WITHOUT THE WRITTEN CONSENT OF THE COMPANY SHALL NOT USE.COPY AND DUPLICAYE;DO NOT MEASURE THE DRAWINGS;CONSEUCTION UNITS SHALL BE ON-SITE CHECK SIZE,IN THE EVENT OF A DO NOT CONFORM TO THE MUST IMMEDIATELY NOTIFY THE COMPANY.

PROJECT:  
工程名称:

南京市积善社区

DRAWING TITLE:  
图纸名称:

二层立面索引图

APPROVED BY:  
审核:

CONSUMER:  
客户:

DESIGN BY:  
设计:

DRAWN BY:  
制图:


CONTRACT NO:  
合同编号:



DRAWING NO:  
图纸编号:

P-27

SEALS AFFIXED WITH  
图章加盖:

LV ZHONG CONSTRUCTION  
BUILD DESIGN

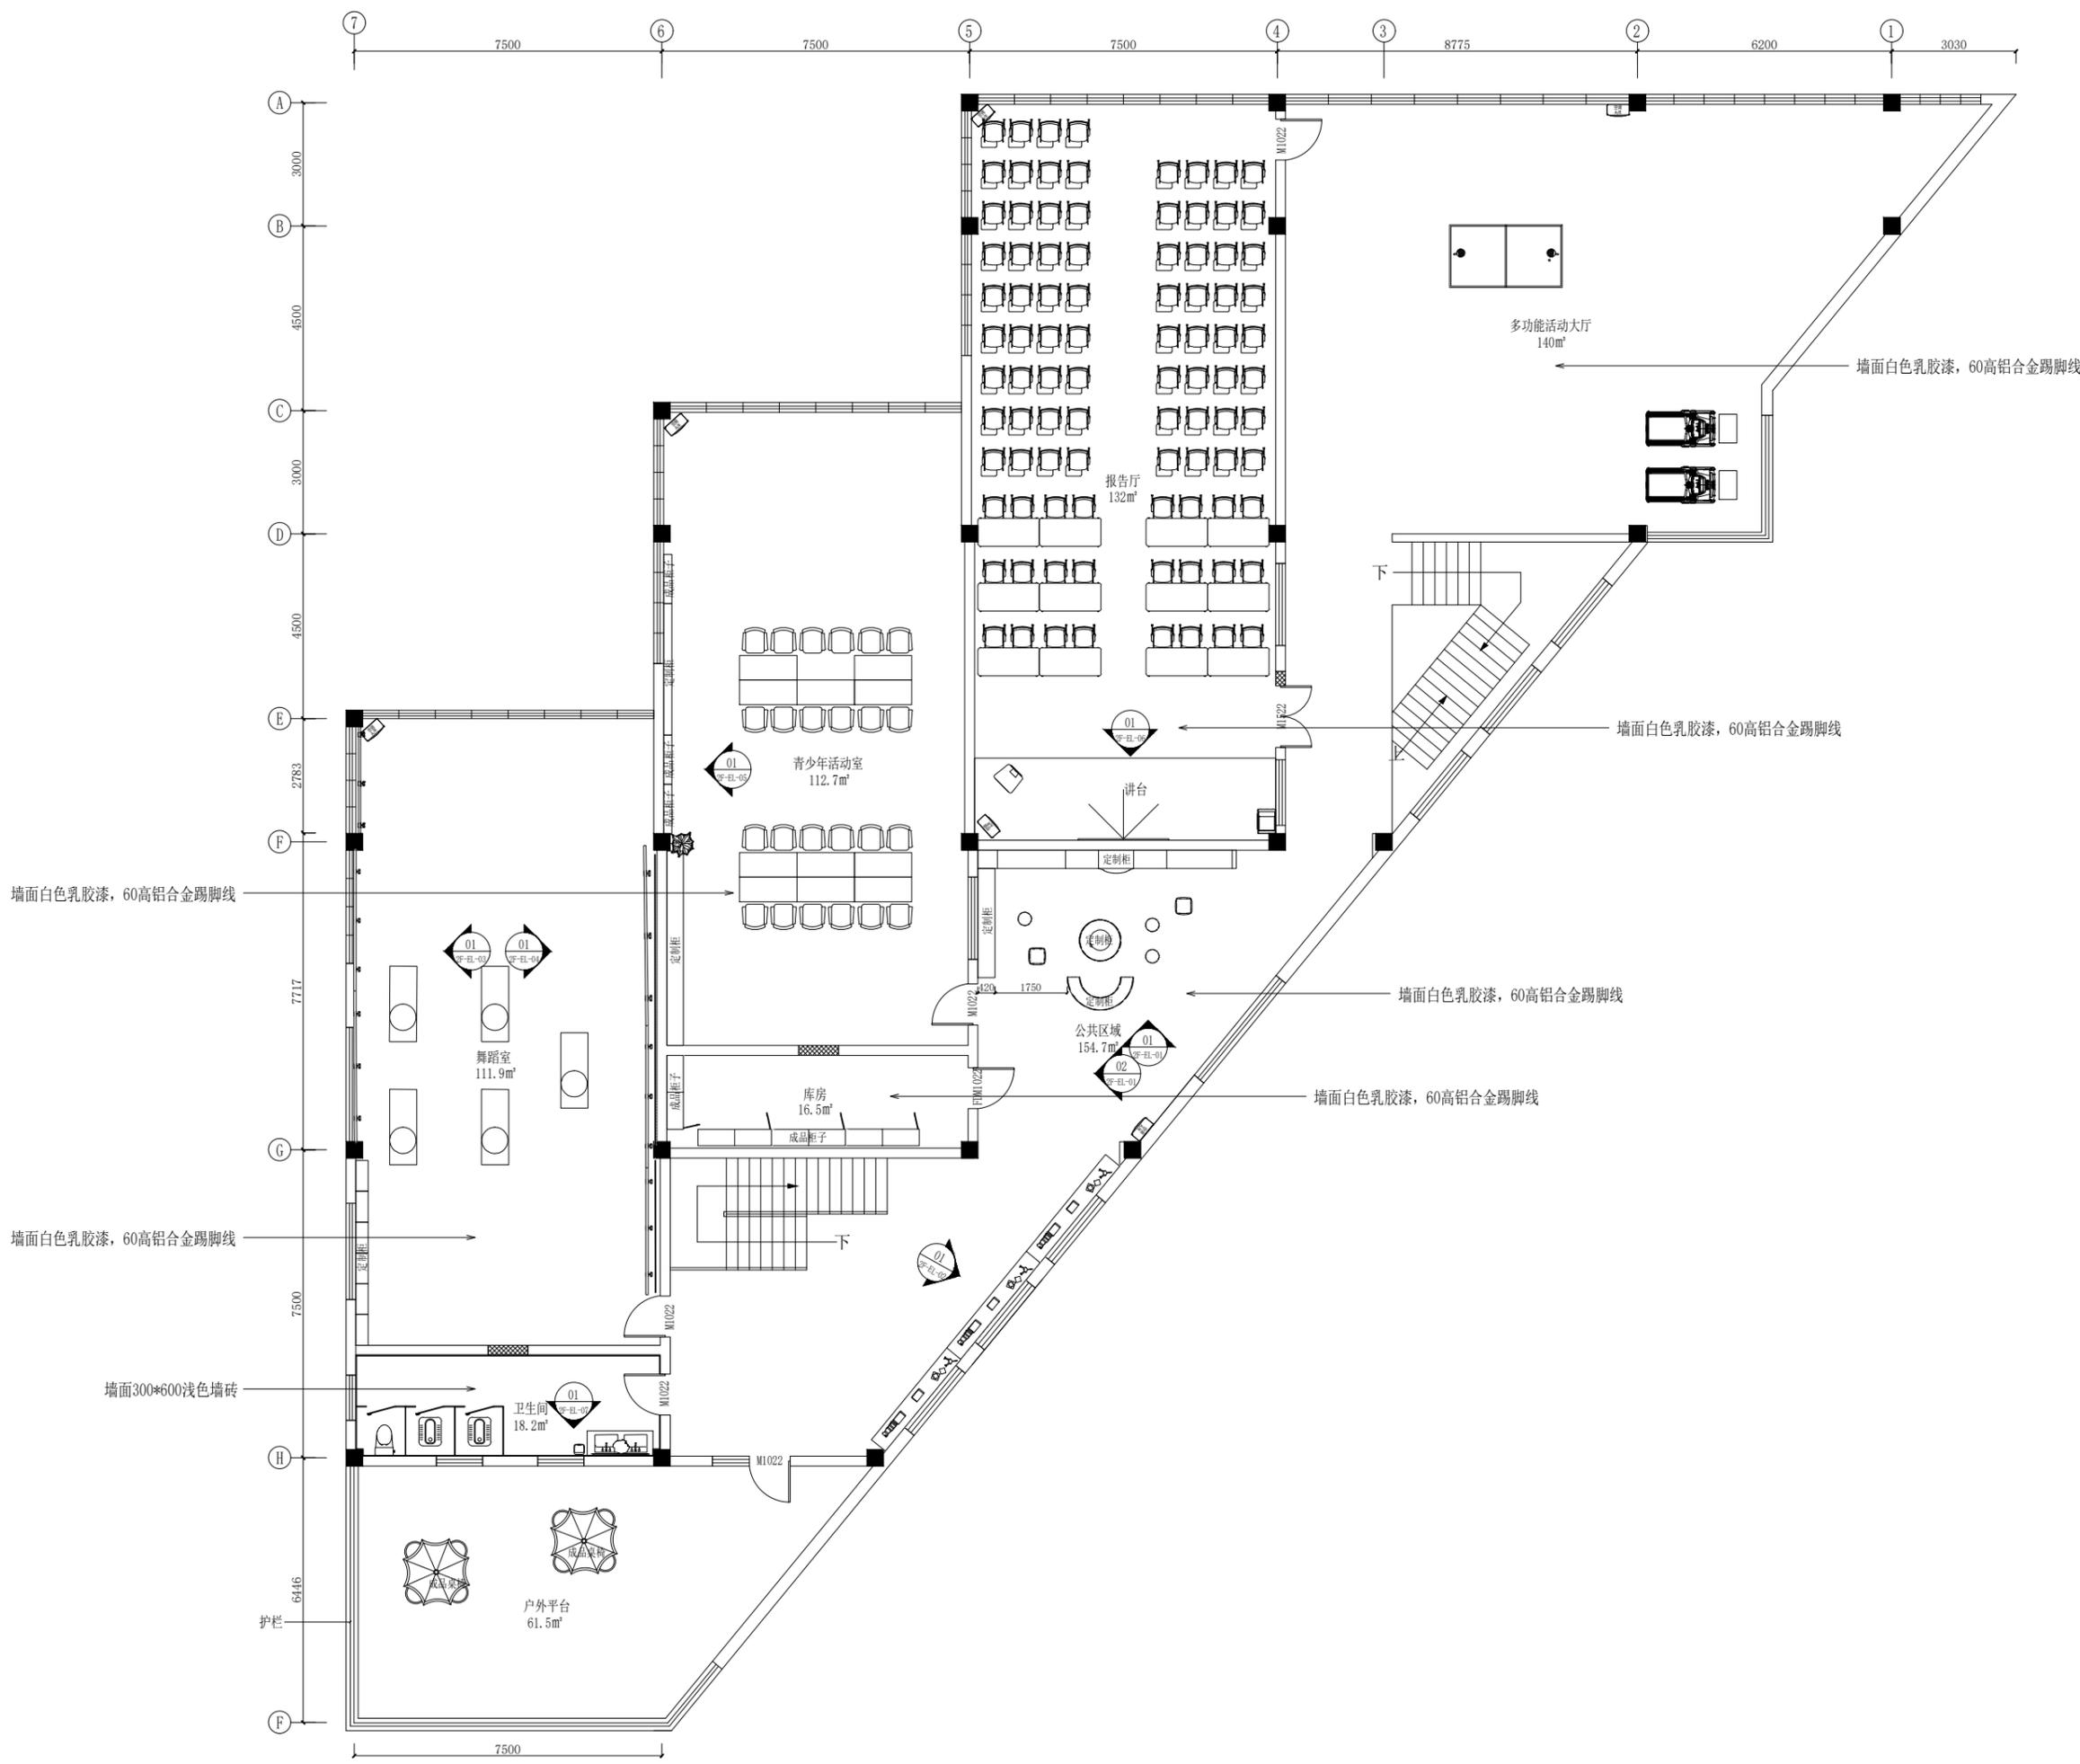

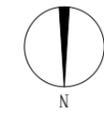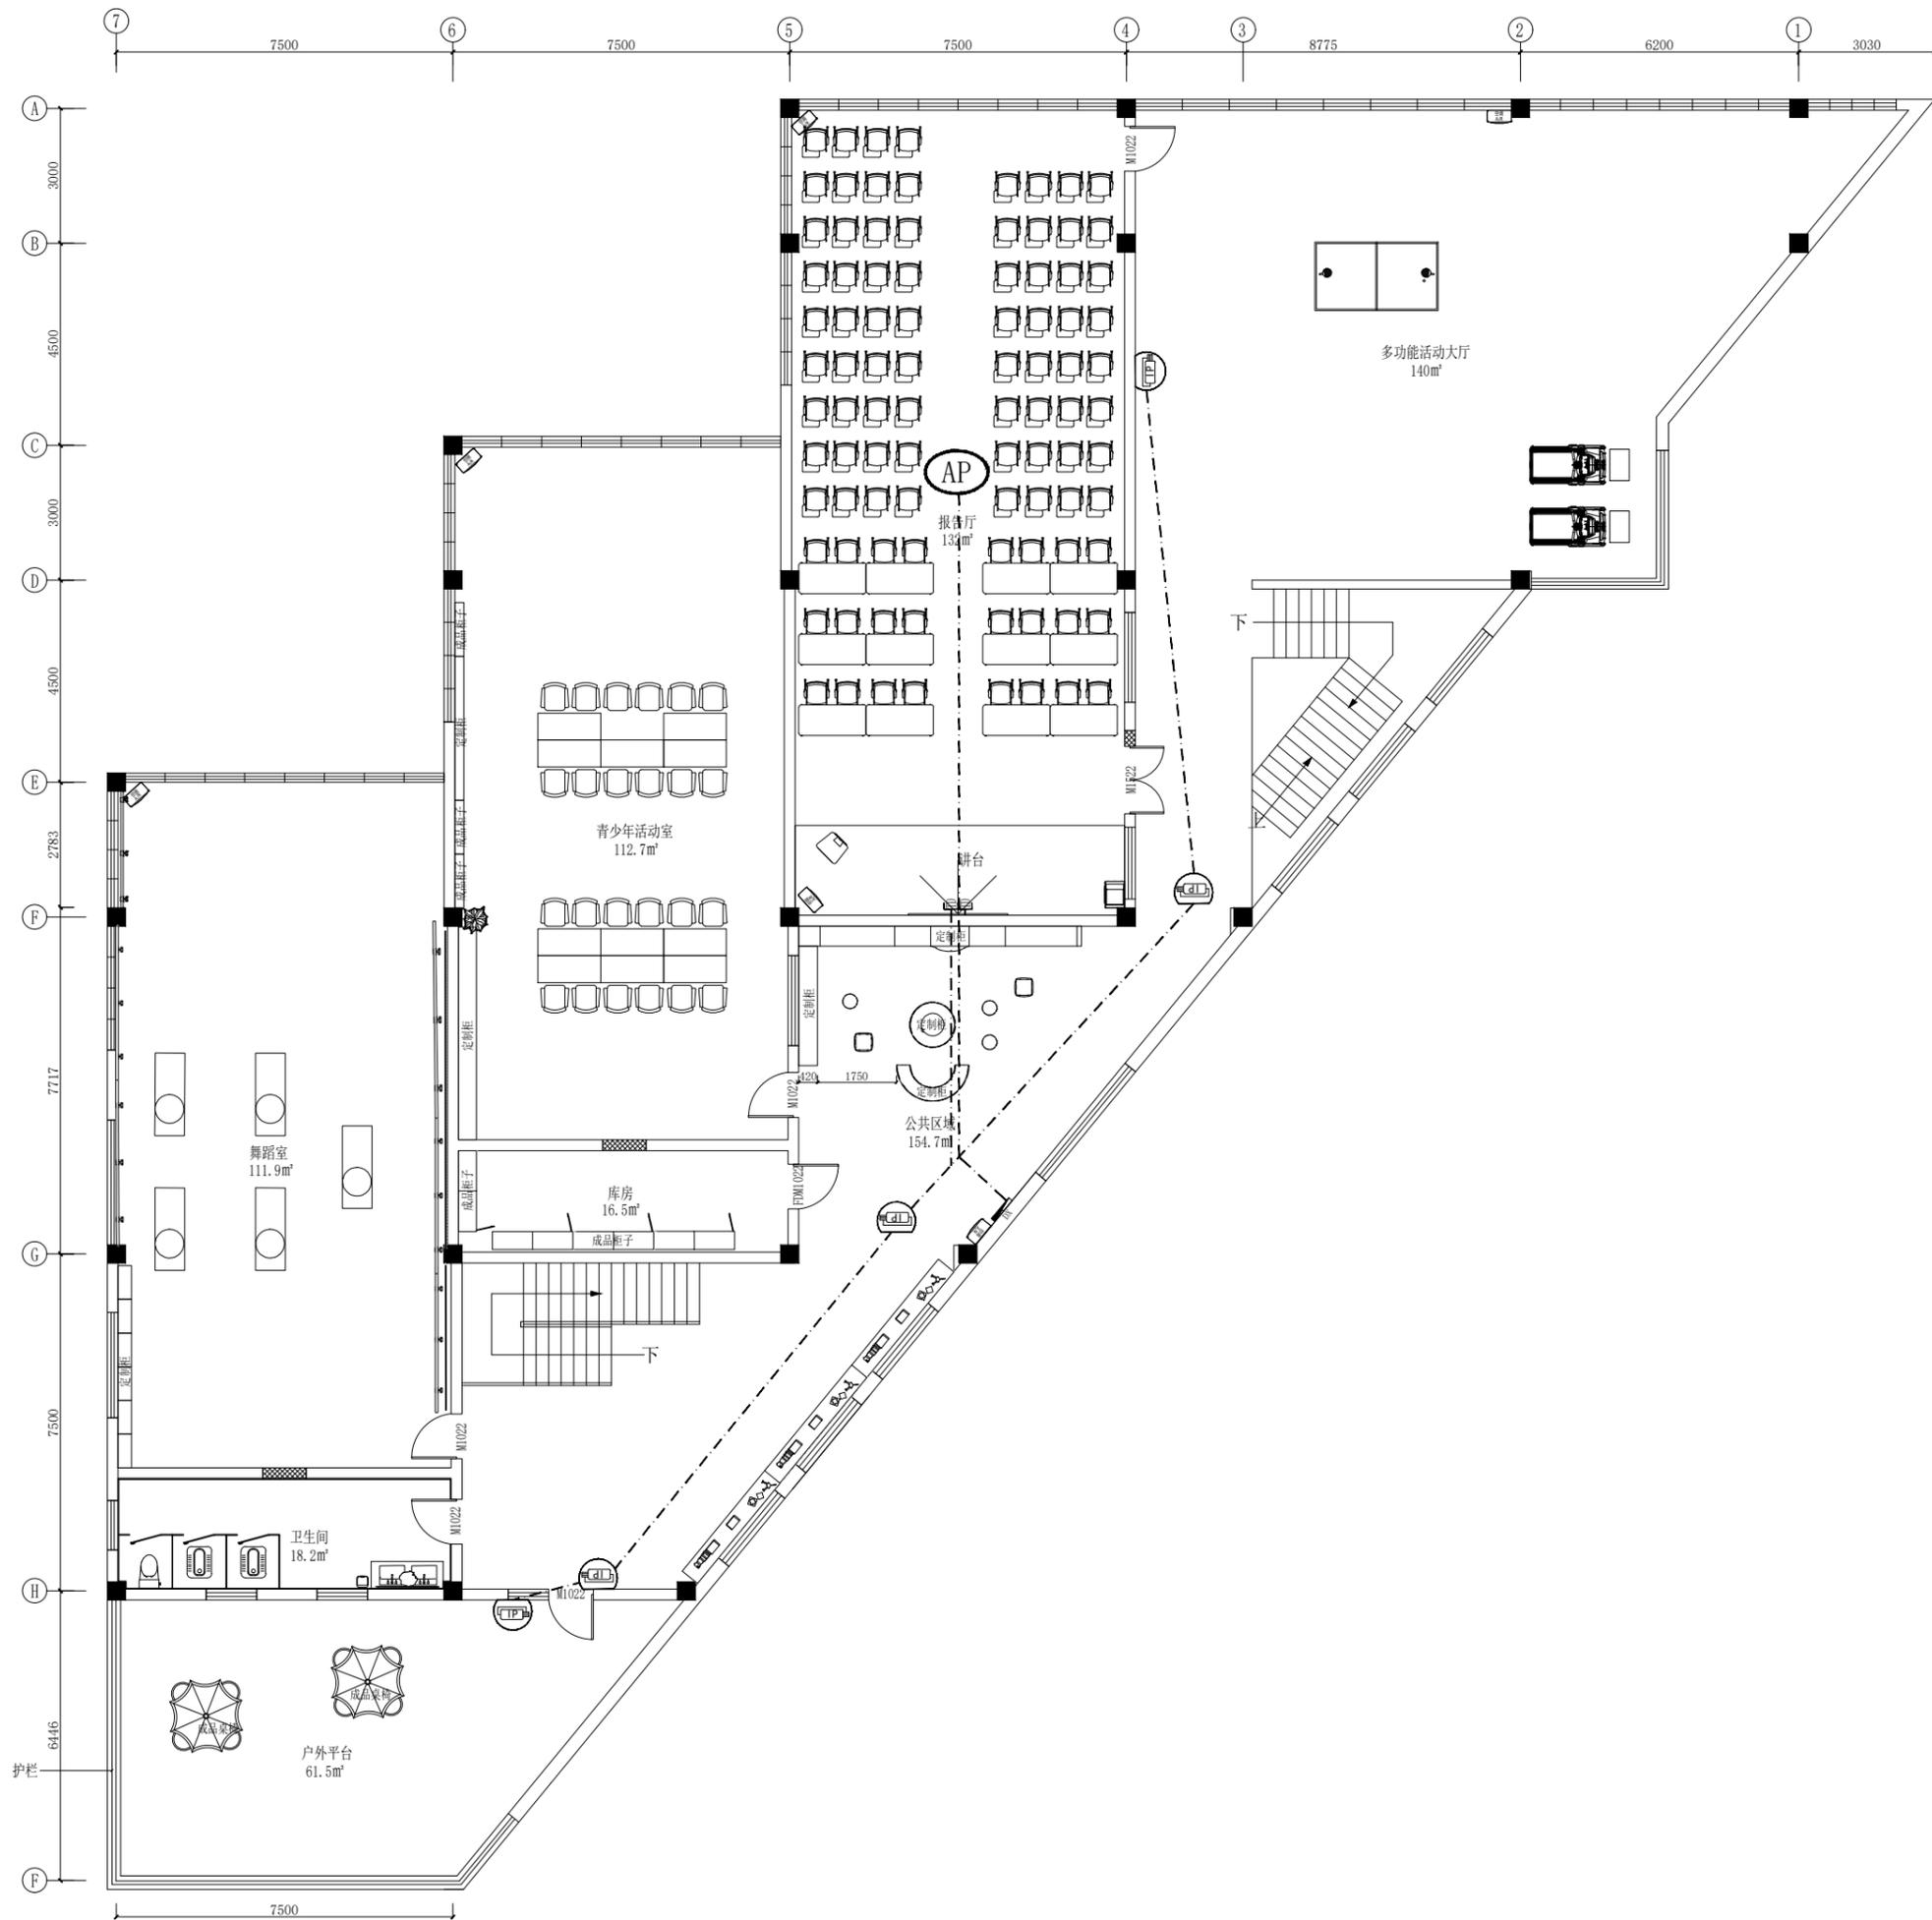

**绿众建设**  
LV ZHONG CONSTRUCTION

版权所有，未经本公司书面同意，不得使用、抄袭及复制；不可度量图纸；施工单位须现场校验尺寸，如有不符合须立即通知本公司。  
ALL RIGHTS RESERVED.WITHOUT THE WRITTEN CONSENT OF THE COMPANY SHALL NOT USE.COPY AND DUPLICAYE;DO NOT MEASURE THE DRAWINGS;CONSEUCTION UNITS SHALL BE ON-SITE CHECK SIZE,IN THE EVENT OF A DO NOT CONFORM TO THE MUST IMMEDIATELY NOTIFY THE COMPANY.

PROJECT:  
工程名称:

南京市积善社区

DRAWING TITLE:  
图纸名称:

二层智能化规划图

APPROVED BY:  
审核:

CONSUMER:  
客户:

DESIGN BY:  
设计:

DRAWN BY:  
制图:

CONTRACT NO:  
合同编号:

DRAWING NO:  
图纸编号:  
P-28

SEALS AFFIXED WITH  
图章加盖:

LV ZHONG CONSTRUCTION  
BUILD DESIGN



**绿众建设**  
LV ZHONG CONSTRUCTION

版权所有，未经本公司书面同意，不得使用、抄袭及复制；不可度量图纸；施工单位须现场校验尺寸，如有不符合须立即通知本公司。  
ALL RIGHTS RESERVED.WITHOUT THE WRITTEN CONSENT OF THE COMPANY SHALL NOT USE.COPY AND DUPLICAYE;DO NOT MEASURE THE DRAWINGS;CONSEUCTION UNITS SHALL BE ON-SITE CHECK SIZE,IN THE EVENT OF A DO NOT CONFORM TO THE MUST IMMEDIATELY NOTIFY THE COMPANY.

PROJECT:  
工程名称:

南京市积善社区

DRAWING TITLE:  
图纸名称:

三层原始结构图

APPROVED BY:  
审核:

CONSUMER:  
客户:

DESIGN BY:  
设计:

DRAWN BY:  
制图:


CONTRACT NO:  
合同编号:

DRAWING NO:  
图纸编号:

P-29

SEALS AFFIXED WITH  
图章加盖:

LV ZHONG CONSTRUCTION  
BUILD DESIGN

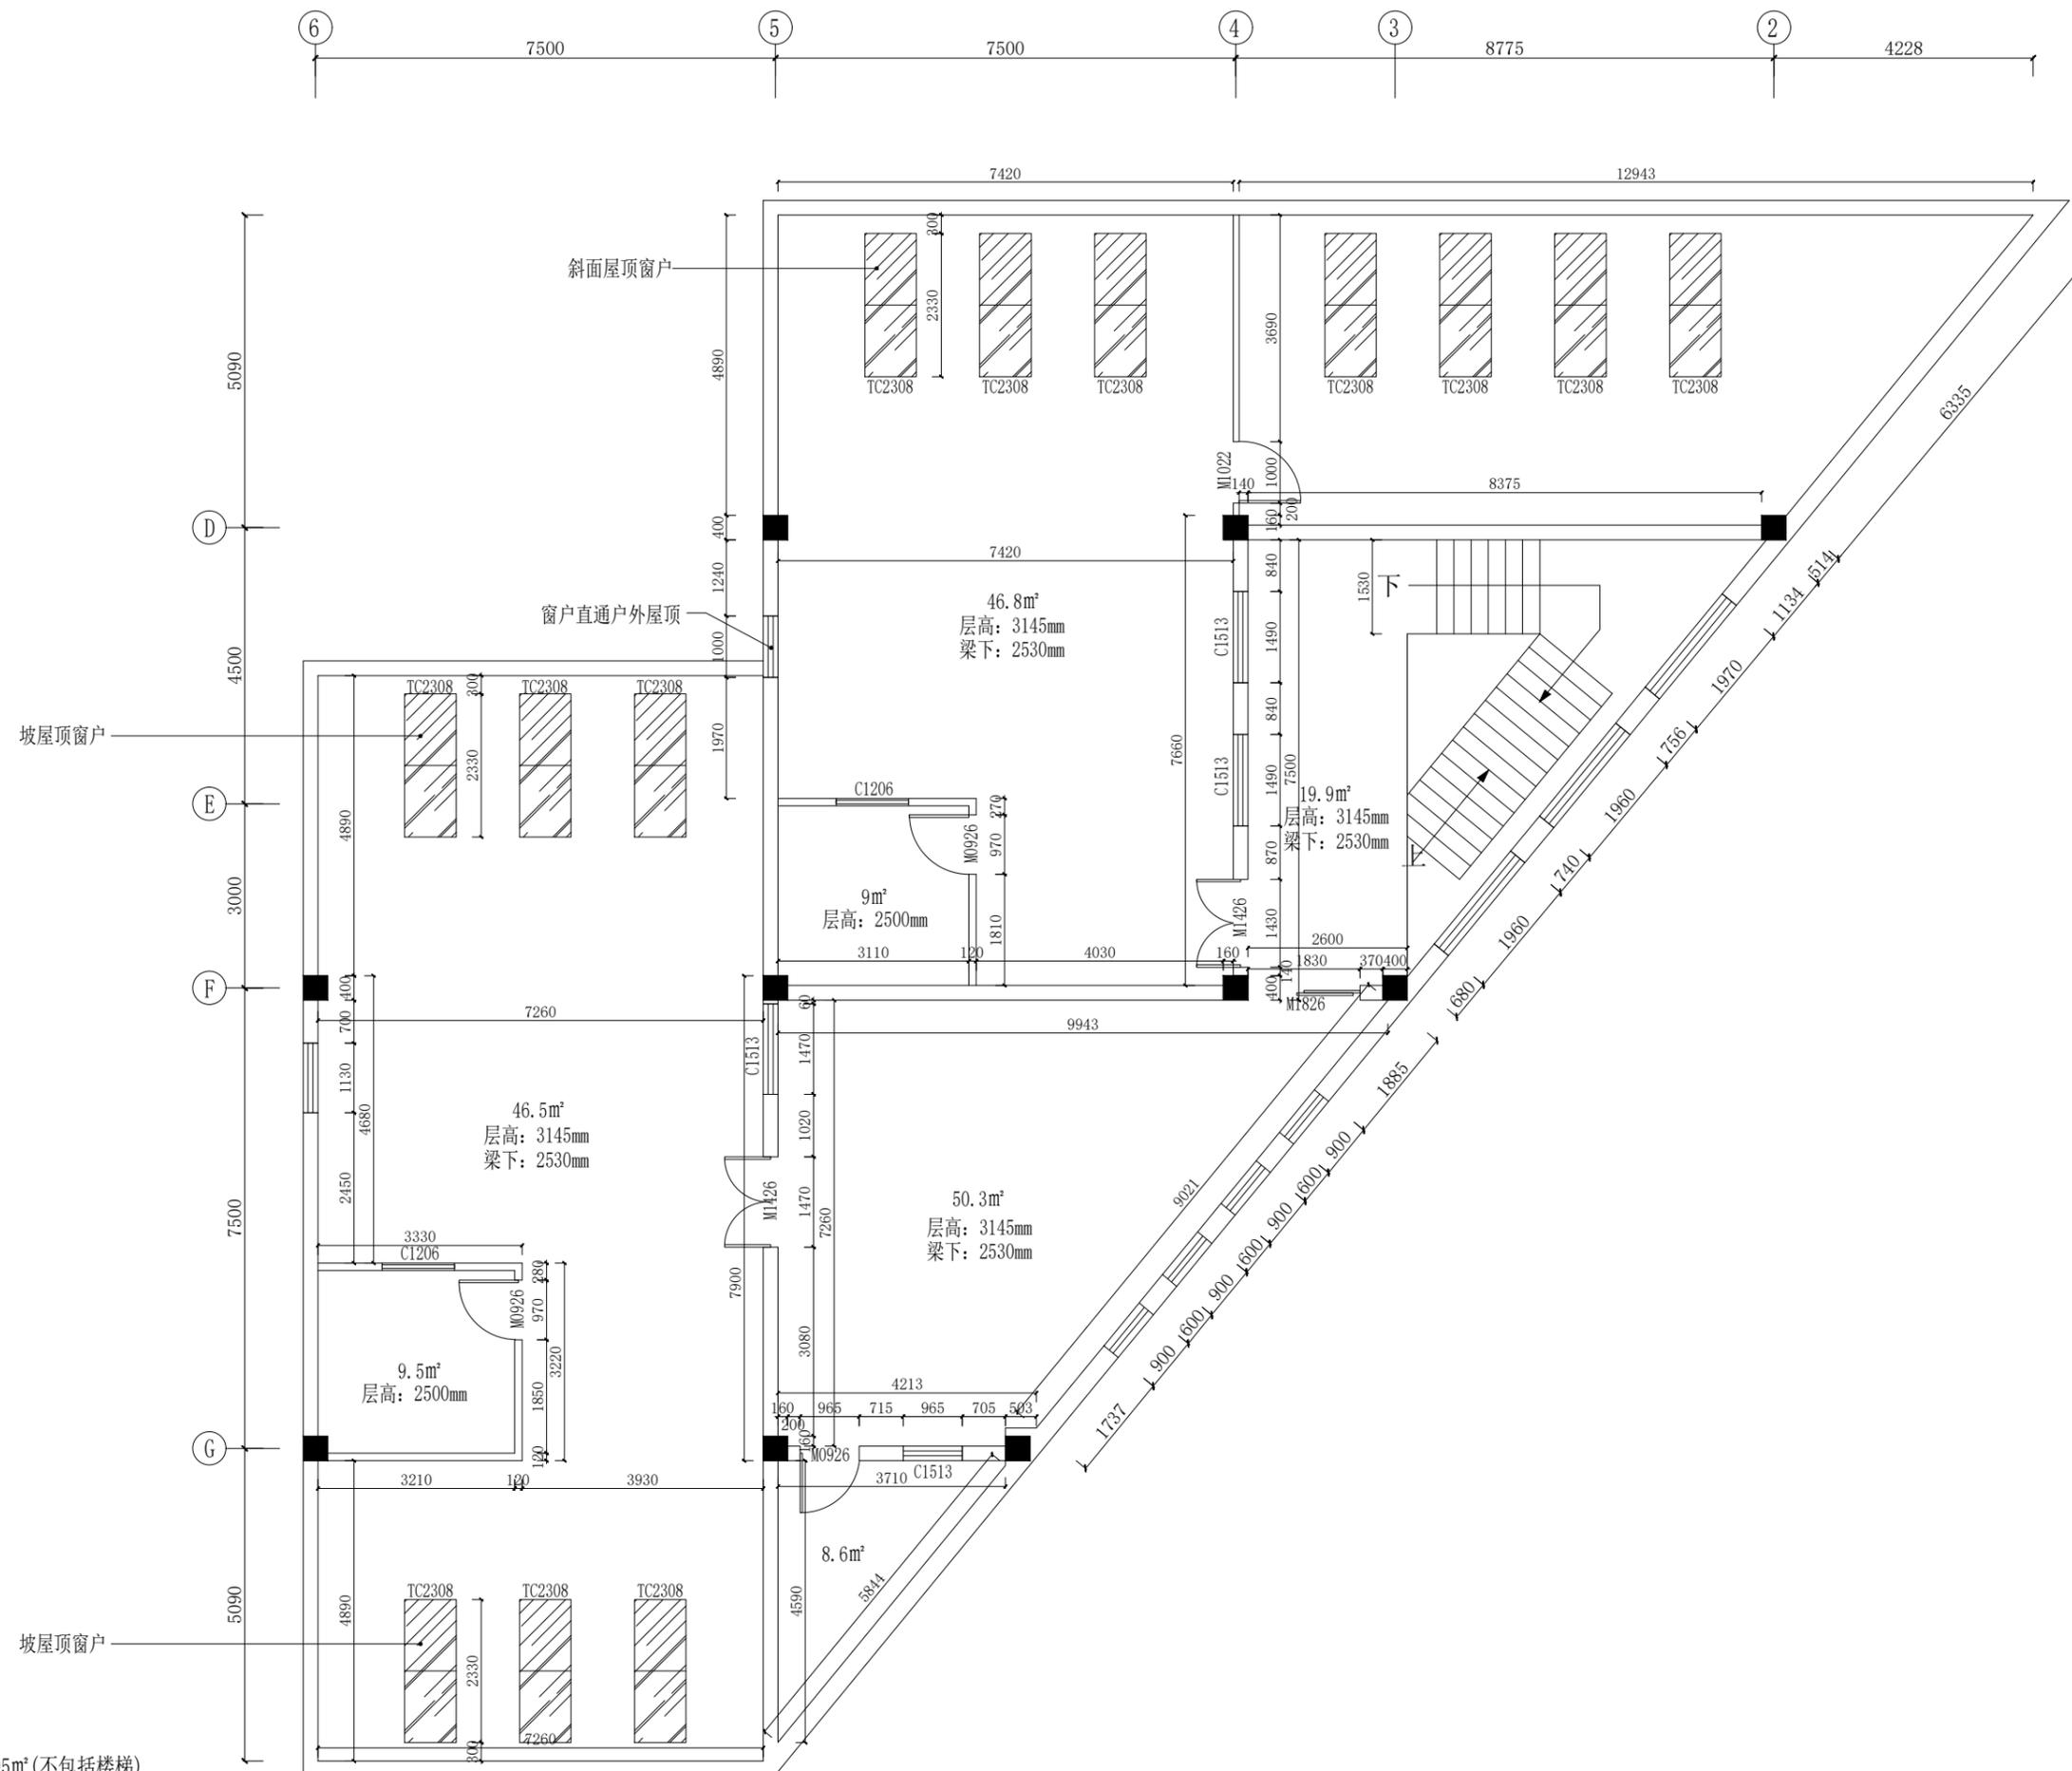

三层建筑面积约195m²(不包括楼梯)  
三层墙体基本不改动  
房间吊顶高度: 3145mm



**绿众建设**  
LV ZHONG CONSTRUCTION

版权所有，未经本公司书面同意，不得使用、抄袭及复制；不可度量图纸；施工单位须现场校验尺寸，如有不符合须立即通知本公司。  
ALL RIGHTS RESERVED.WITHOUT THE WRITTEN CONSENT OF THE COMPANY SHALL NOT USE.COPY AND DUPLICAYE;DO NOT MEASURE THE DRAWINGS;CONSTEUCION UNITS SHALL BE ON-SITE CHECK SIZE,IN THE EVENT OF A DO NOT CONFORM TO THE MUST IMMEDIATELY NOTIFY THE COMPANY.

PROJECT:  
工程名称:

南京市积善社区

DRAWING TITLE:  
图纸名称:

三层拆除图

APPROVED BY:  
审核:

CONSUMER:  
客户:


DESIGN BY:  
设计:

DRAWN BY:  
制图:

CONTRACT NO:  
合同编号:

DRAWING NO:  
图纸编号:  
P-30

SEALS AFFIXED WITH  
图章加盖:

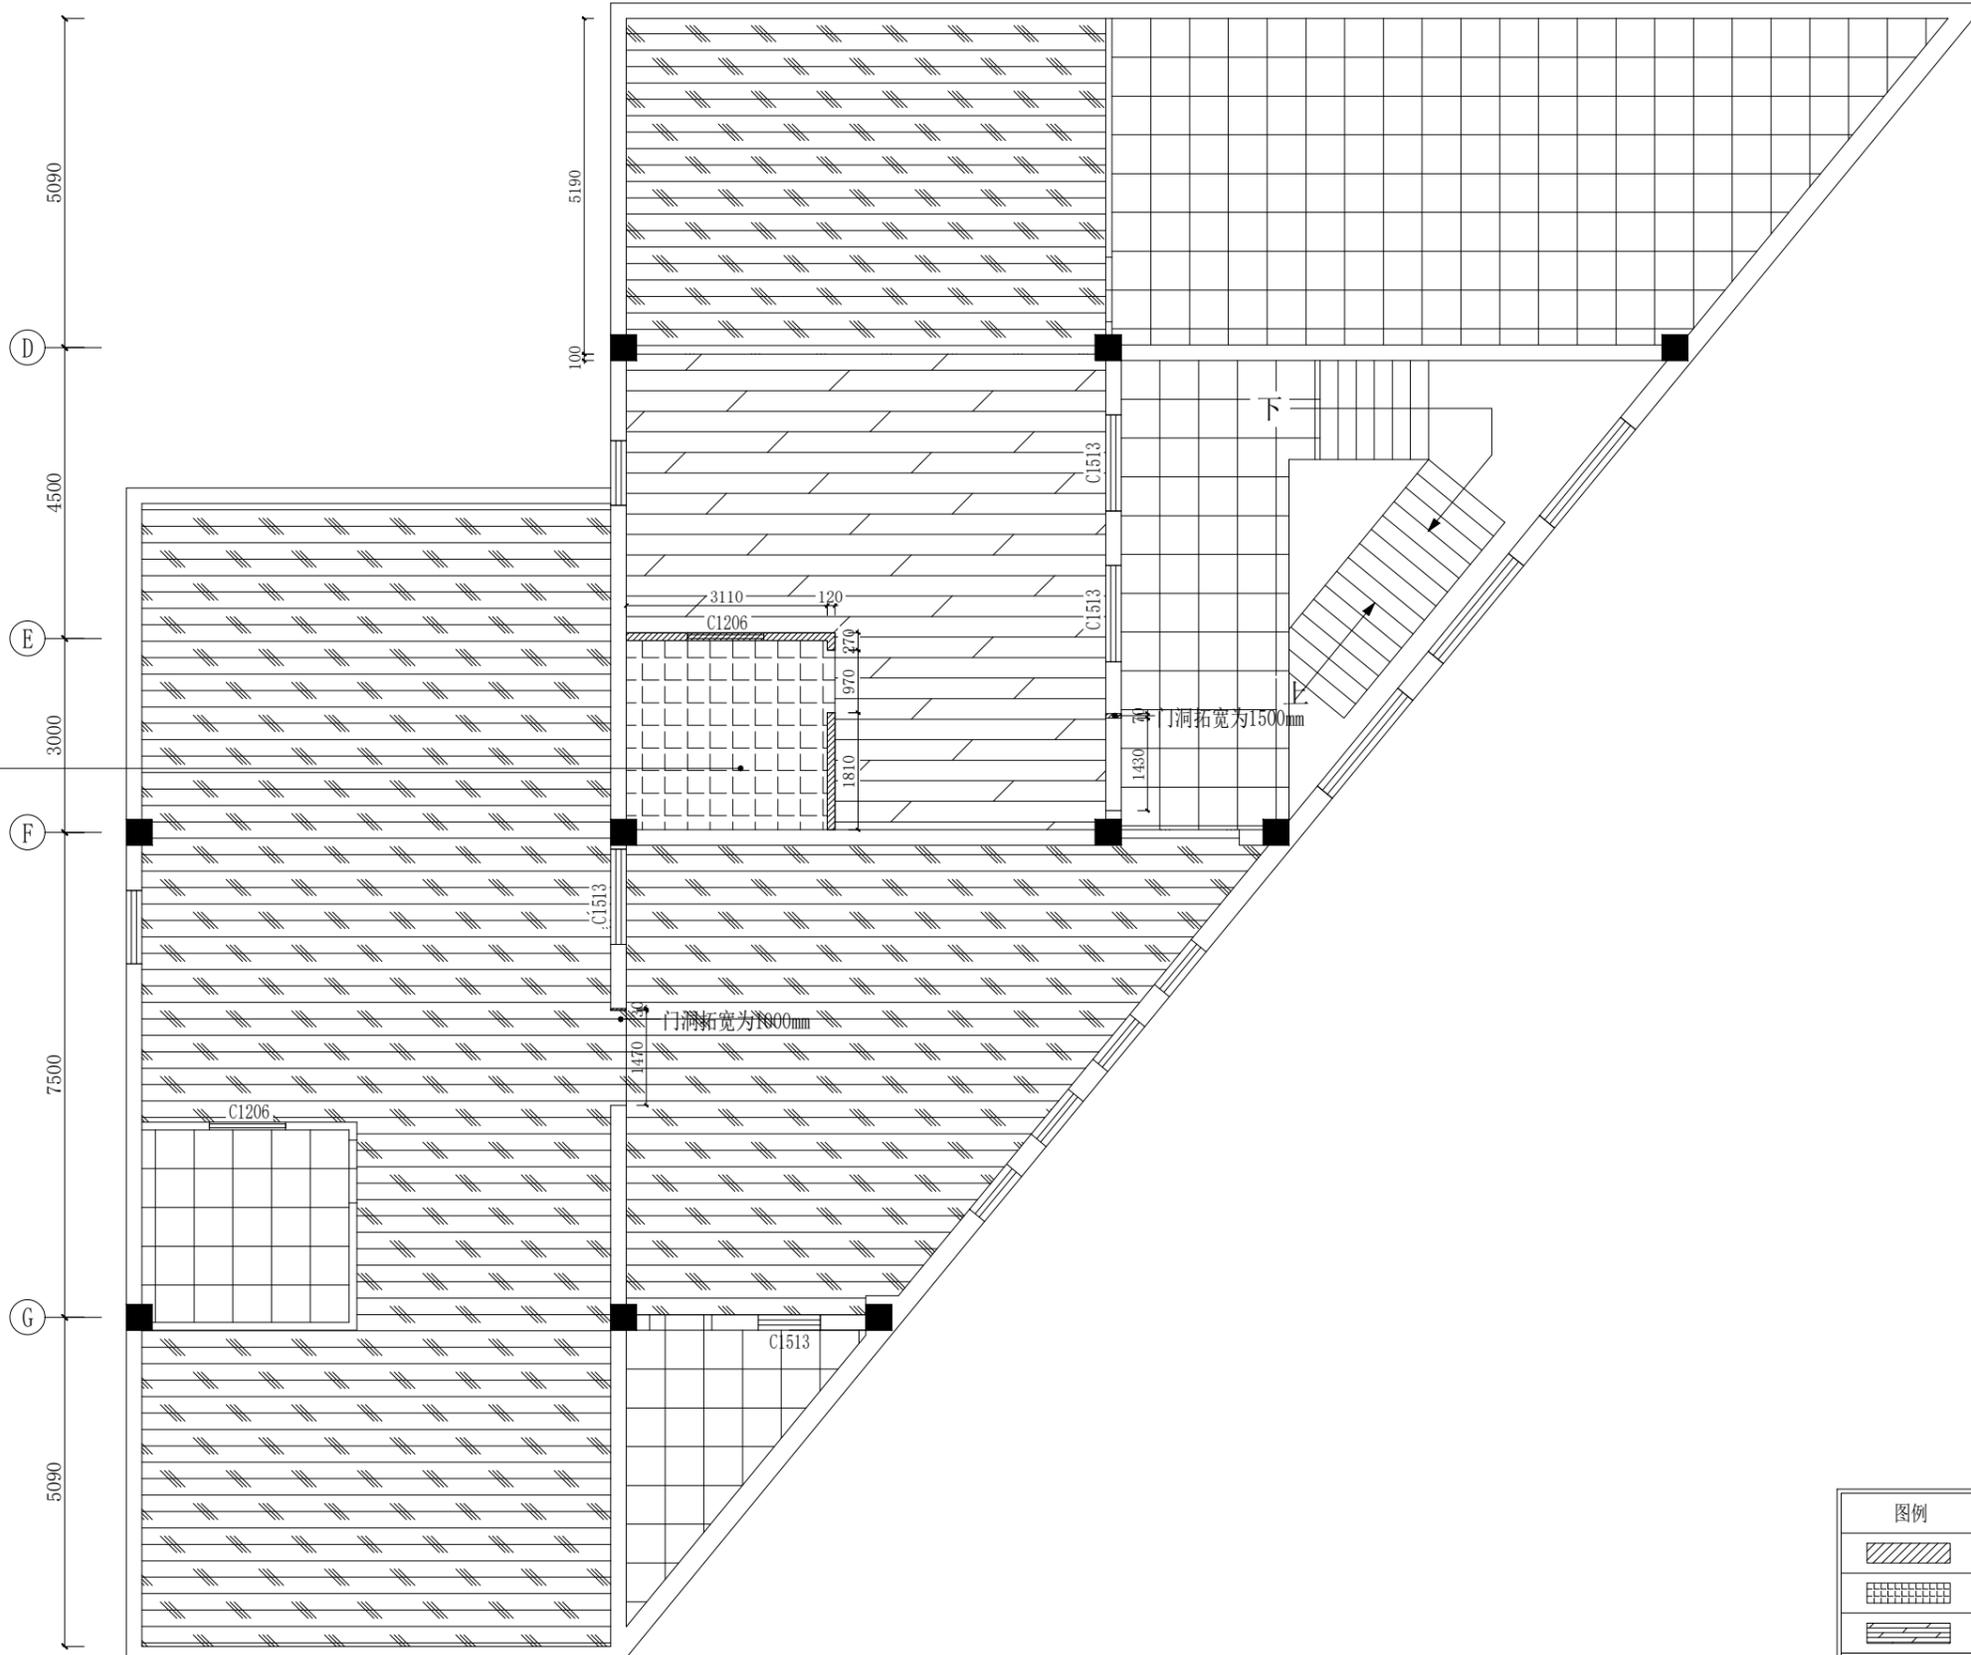


地砖拆除到原地面，墙砖、吊顶拆除

注：1. 主楼梯扶手防护网换新白色尼龙绳，网孔10cm，8mm粗绳子；  
2. 3楼不做装修的部位，门换新，原墙面、顶面乳胶漆出新。

| 图例 | 说明     |
|----|--------|
|    | 原墙体拆除  |
|    | 原地砖拆除  |
|    | 原木地板拆除 |
|    | 原木地板不拆 |
|    | 原地砖不拆  |

**LV ZHONG CONSTRUCTION**  
**BUILD DESIGN**

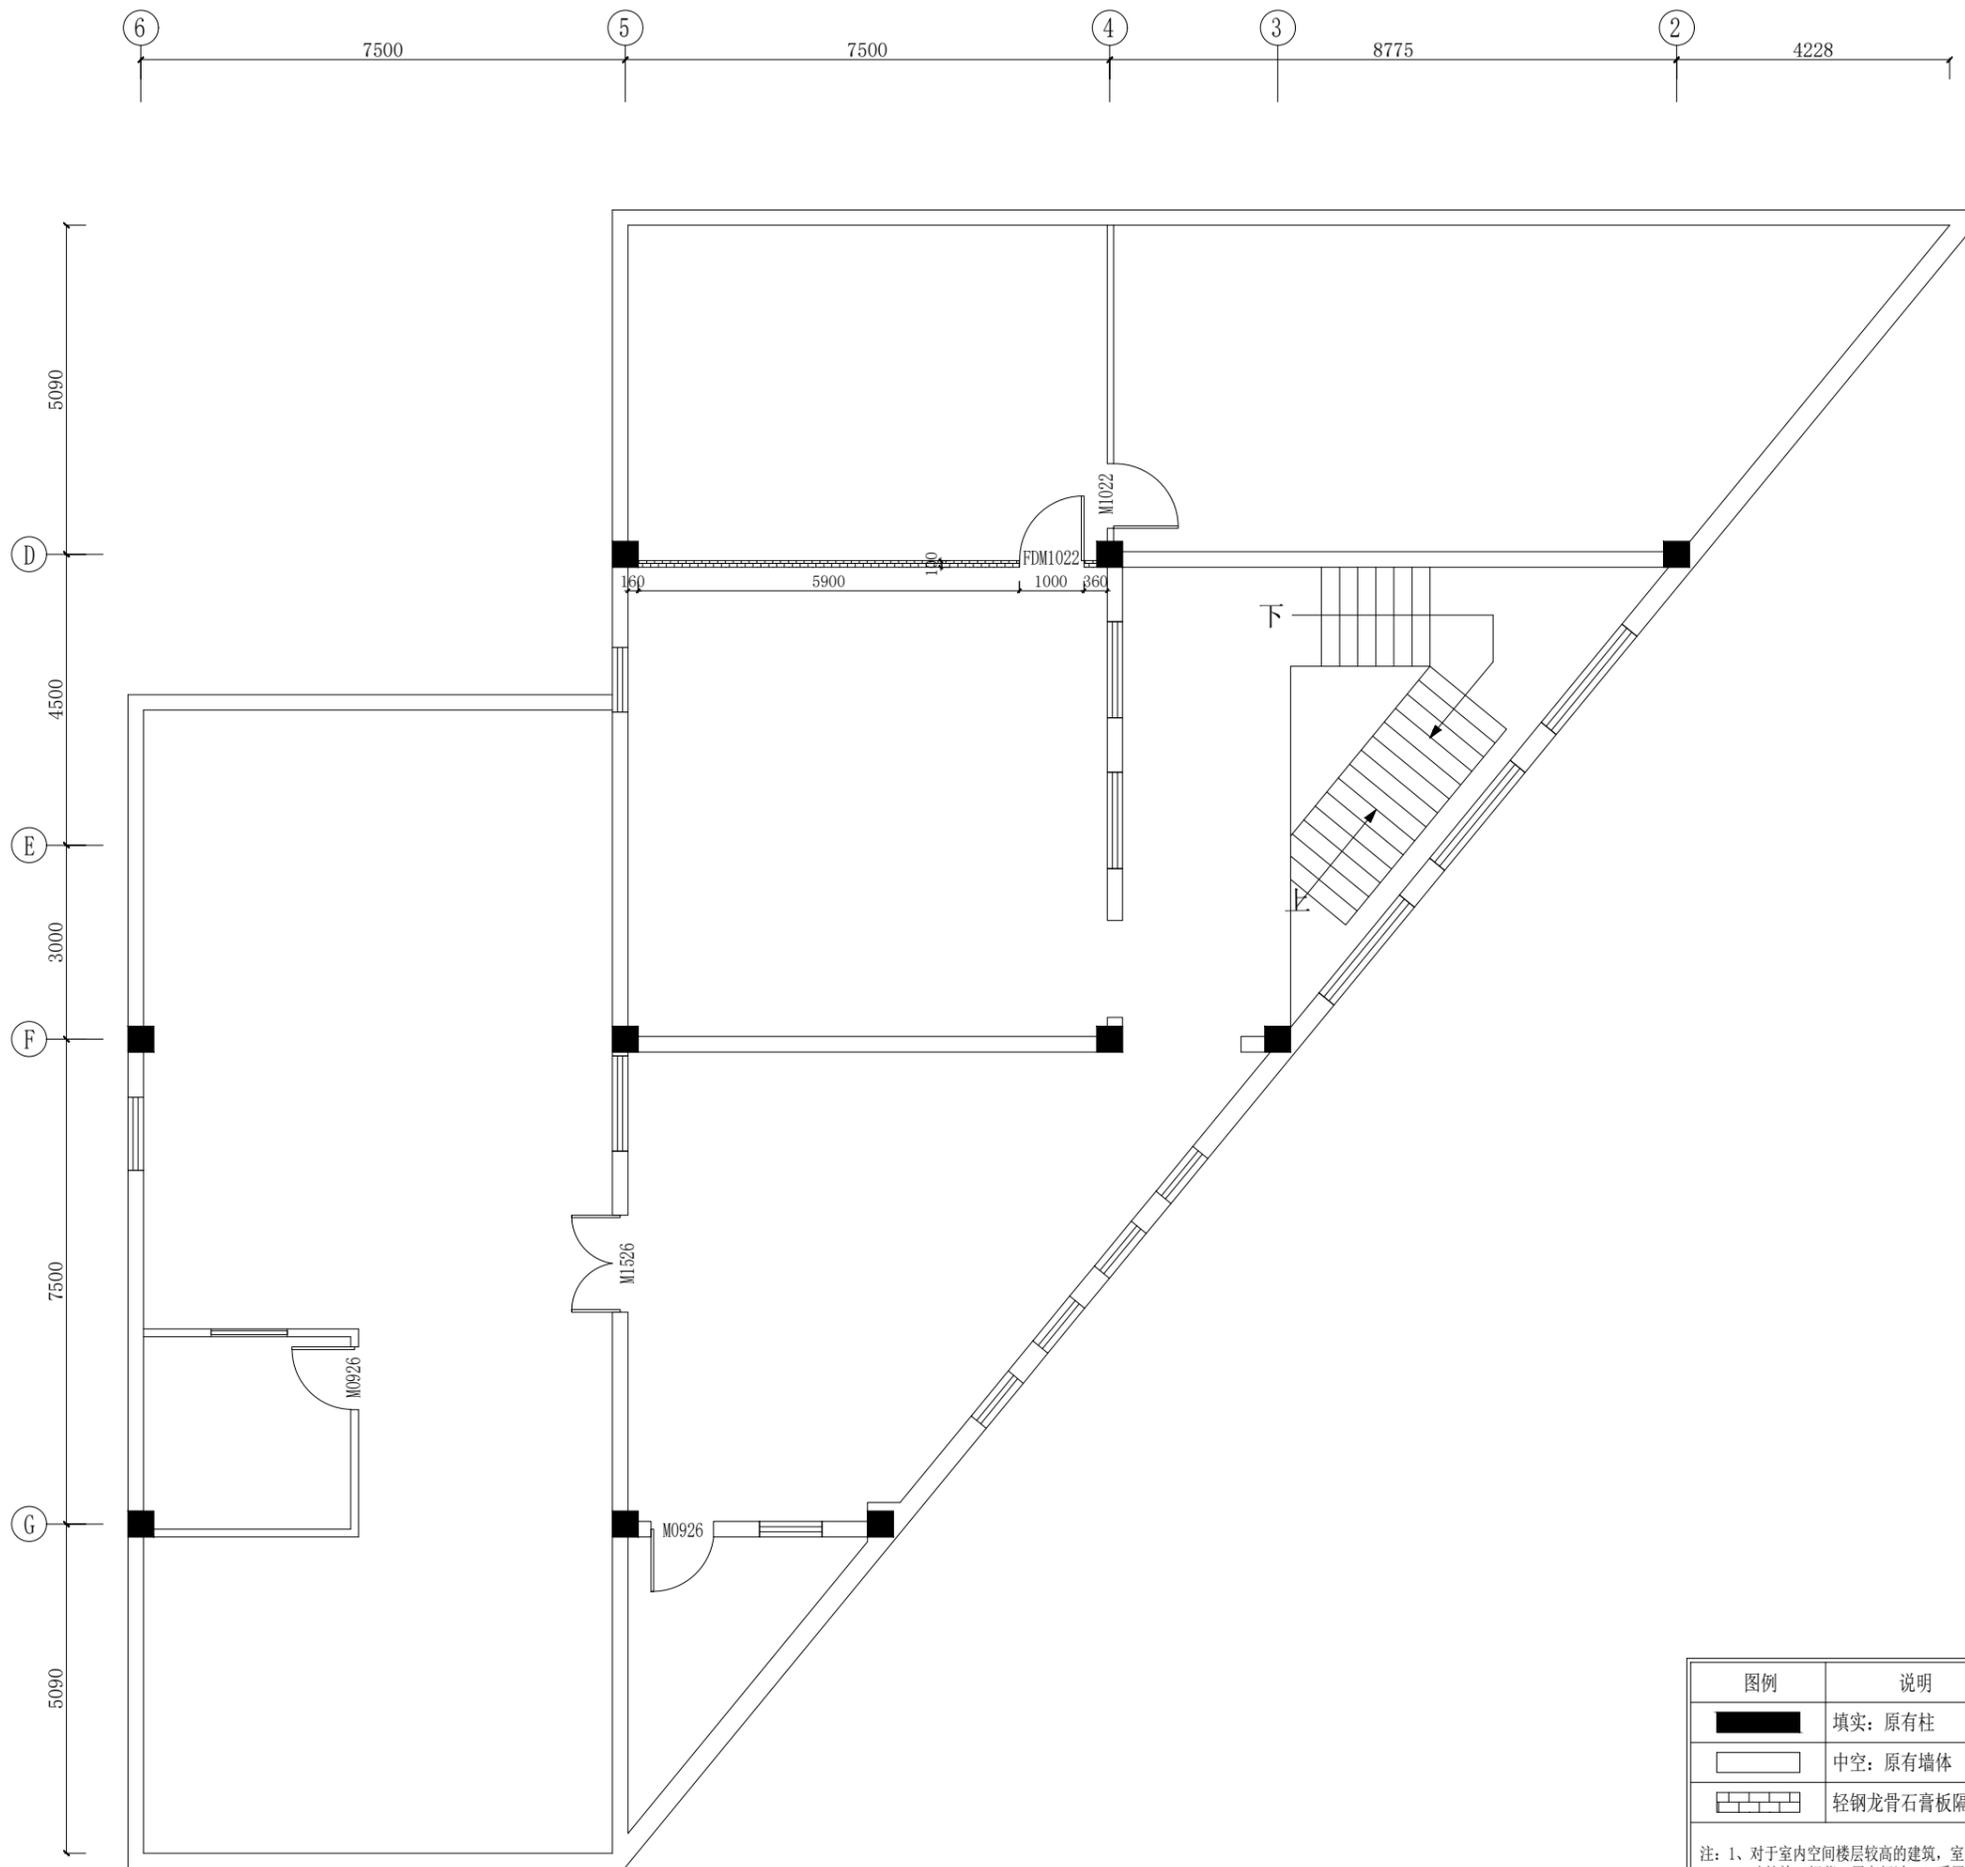

版权所有，未经本公司书面同意，不得使用、抄袭及复制；不可度量图纸；施工单位须现场校验尺寸，如有不符合须立即通知本公司。  
 ALL RIGHTS RESERVED.WITHOUT THE WRITTEN CONSENT OF THE COMPANY SHALL NOT USE,COPY AND DUPLICAYE;DO NOT MEASURE THE DRAWINGS;CONSTECTION UNITS SHALL BE ON-SITE CHECK SIZE,IN THE EVENT OF A DO NOT CONFORM TO THE MUST IMMEDIATELY NOTIFY THE COMPANY.

PROJECT:  
 工程名称:  
 南京市积善社区

DRAWING TITLE:  
 图纸名称:  
 三层新建墙体图

APPROVED BY:  
 审核:  
 CONSUMER:  
 客户:

DESIGN BY:  
 设计:  
 DRAWN BY:  
 制图:

CONTRACT NO:  
 合同编号:  
 DRAWING NO:  
 图纸编号:  
 P-31

SEALS AFFIXED WITH  
 图章加盖:

| 图例 | 说明        | 高度   |
|----|-----------|------|
|    | 填实：原有柱    | 到楼板底 |
|    | 中空：原有墙体   | 到楼板底 |
|    | 轻钢龙骨石膏板隔墙 | 到天花底 |

注：1、对于室内空间楼层较高的建筑，室内所有的新建墙体，施工单位必须按国家建筑施工规范，层高超过3.6m采用圈梁及构造柱加固墙体等方式进行施工，具体施工做法详见国家相关规范条文；  
 2、所有砌墙超过2.1m要加水泥混凝土圈梁；门洞要加过梁。  
 3、湿区墙体底需做300MM高C20混凝土反水坎，宽度同墙体宽。





**绿众建设**  
LV ZHONG CONSTRUCTION

版权所有，未经本公司书面同意，不得使用、抄袭及复制；不可度量图纸；施工单位须现场校验尺寸，如有不符合须立即通知本公司。  
ALL RIGHTS RESERVED.WITHOUT THE WRITTEN CONSENT OF THE COMPANY SHALL NOT USE.COPY AND DUPLICAYE;DO NOT MEASURE THE DRAWINGS;CONSEUCTION UNITS SHALL BE ON-SITE CHECK SIZE,IN THE EVENT OF A DO NOT CONFORM TO THE MUST IMMEDIATELY NOTIFY THE COMPANY.

PROJECT:  
工程名称:

南京市积善社区

DRAWING TITLE:  
图纸名称:

三层平面布置图

APPROVED BY:  
审核:

CONSUMER:  
客户:

DESIGN BY:  
设计:


DRAWN BY:  
制图:

CONTRACT NO:  
合同编号:

DRAWING NO:  
图纸编号:  
P-32

SEALS AFFIXED WITH  
图章加盖:

LV ZHONG CONSTRUCTION  
BUILD DESIGN

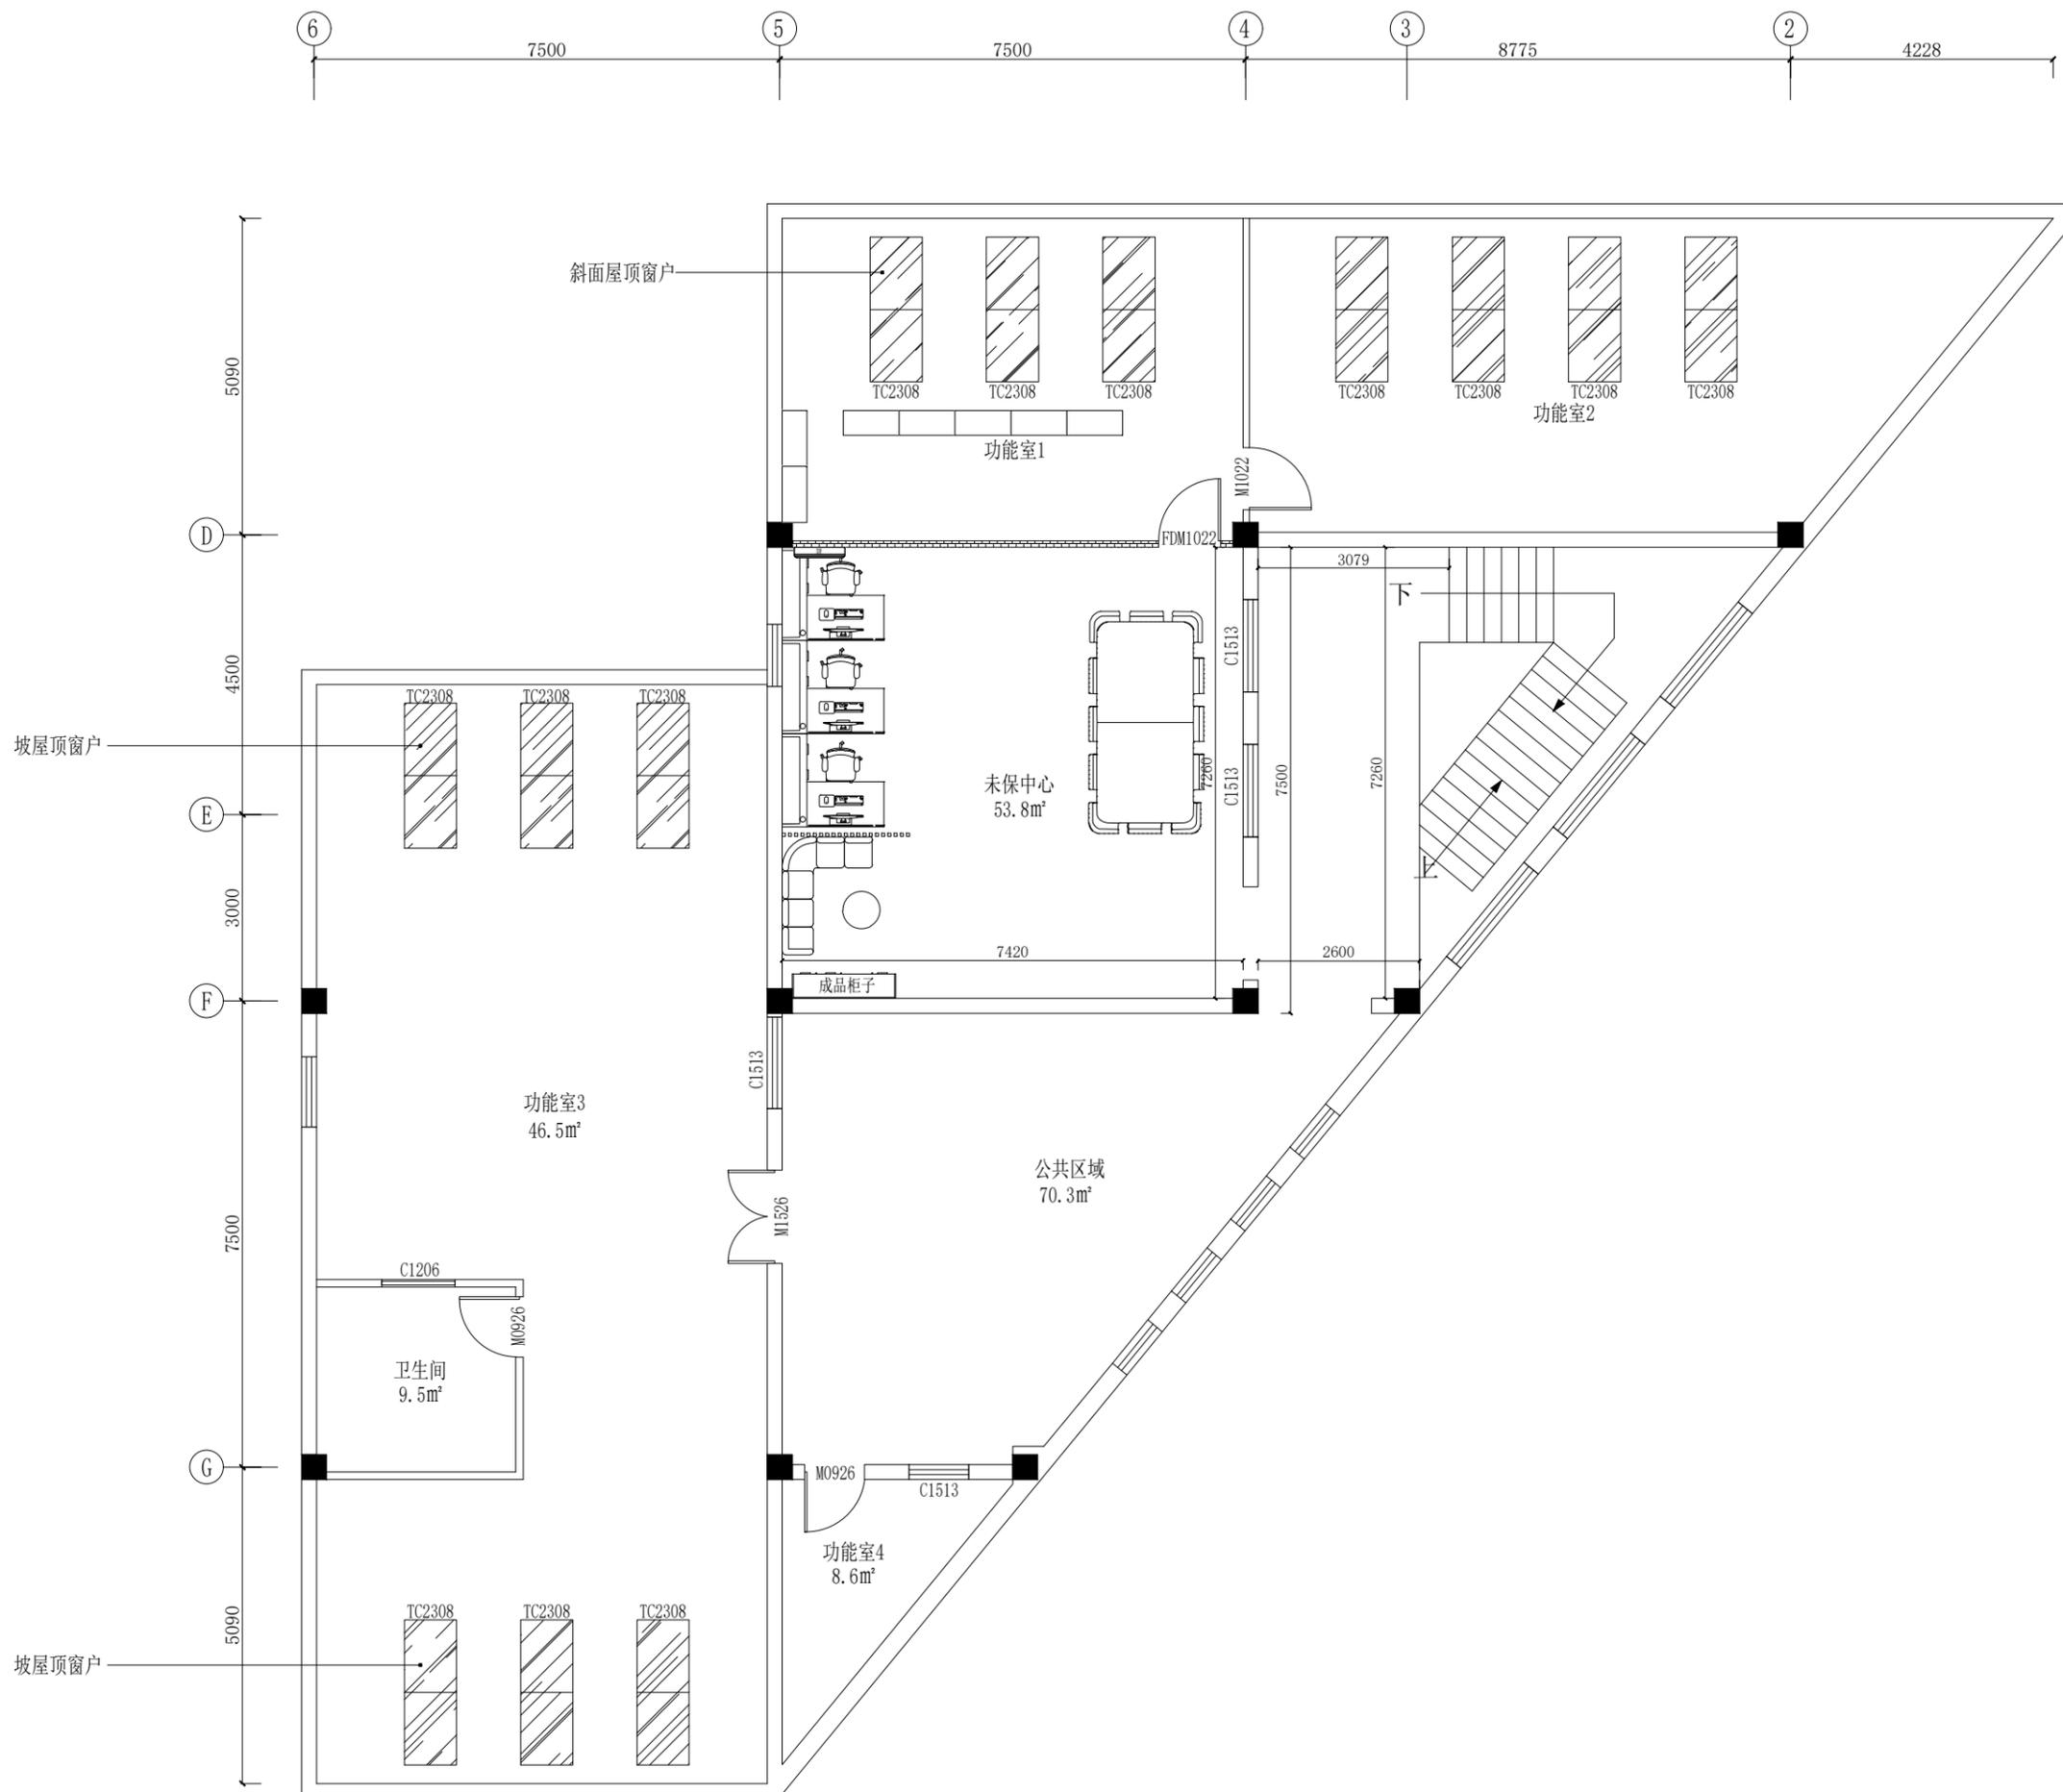



**绿众建设**  
LV ZHONG CONSTRUCTION

版权所有，未经本公司书面同意，不得使用、抄袭及复制；不可度量图纸；施工单位须现场校验尺寸，如有不符合须立即通知本公司。  
ALL RIGHTS RESERVED.WITHOUT THE WRITTEN CONSENT OF THE COMPANY SHALL NOT USE.COPY AND DUBLICAYE;DO NOT MEASURE THE DRAWINGS;CONSEUCTION UNITS SHALL BE ON-SITE CHECK SIZE,IN THE EVENT OF A DO NOT CONFORM TO THE MUST IMMEDIATELY NOTIFY THE COMPANY.

PROJECT:  
工程名称:

南京市积善社区

DRAWING TITLE:  
图纸名称:

三层家具尺寸图

APPROVED BY:  
审核:

CONSUMER:  
客户:

DESIGN BY:  
设计:


DRAWN BY:  
制图:

CONTRACT NO:  
合同编号:


DRAWING NO:  
图纸编号:  
P-33

SEALS AFFIXED WITH  
图章加盖:

LV ZHONG CONSTRUCTION  
BUILD DESIGN

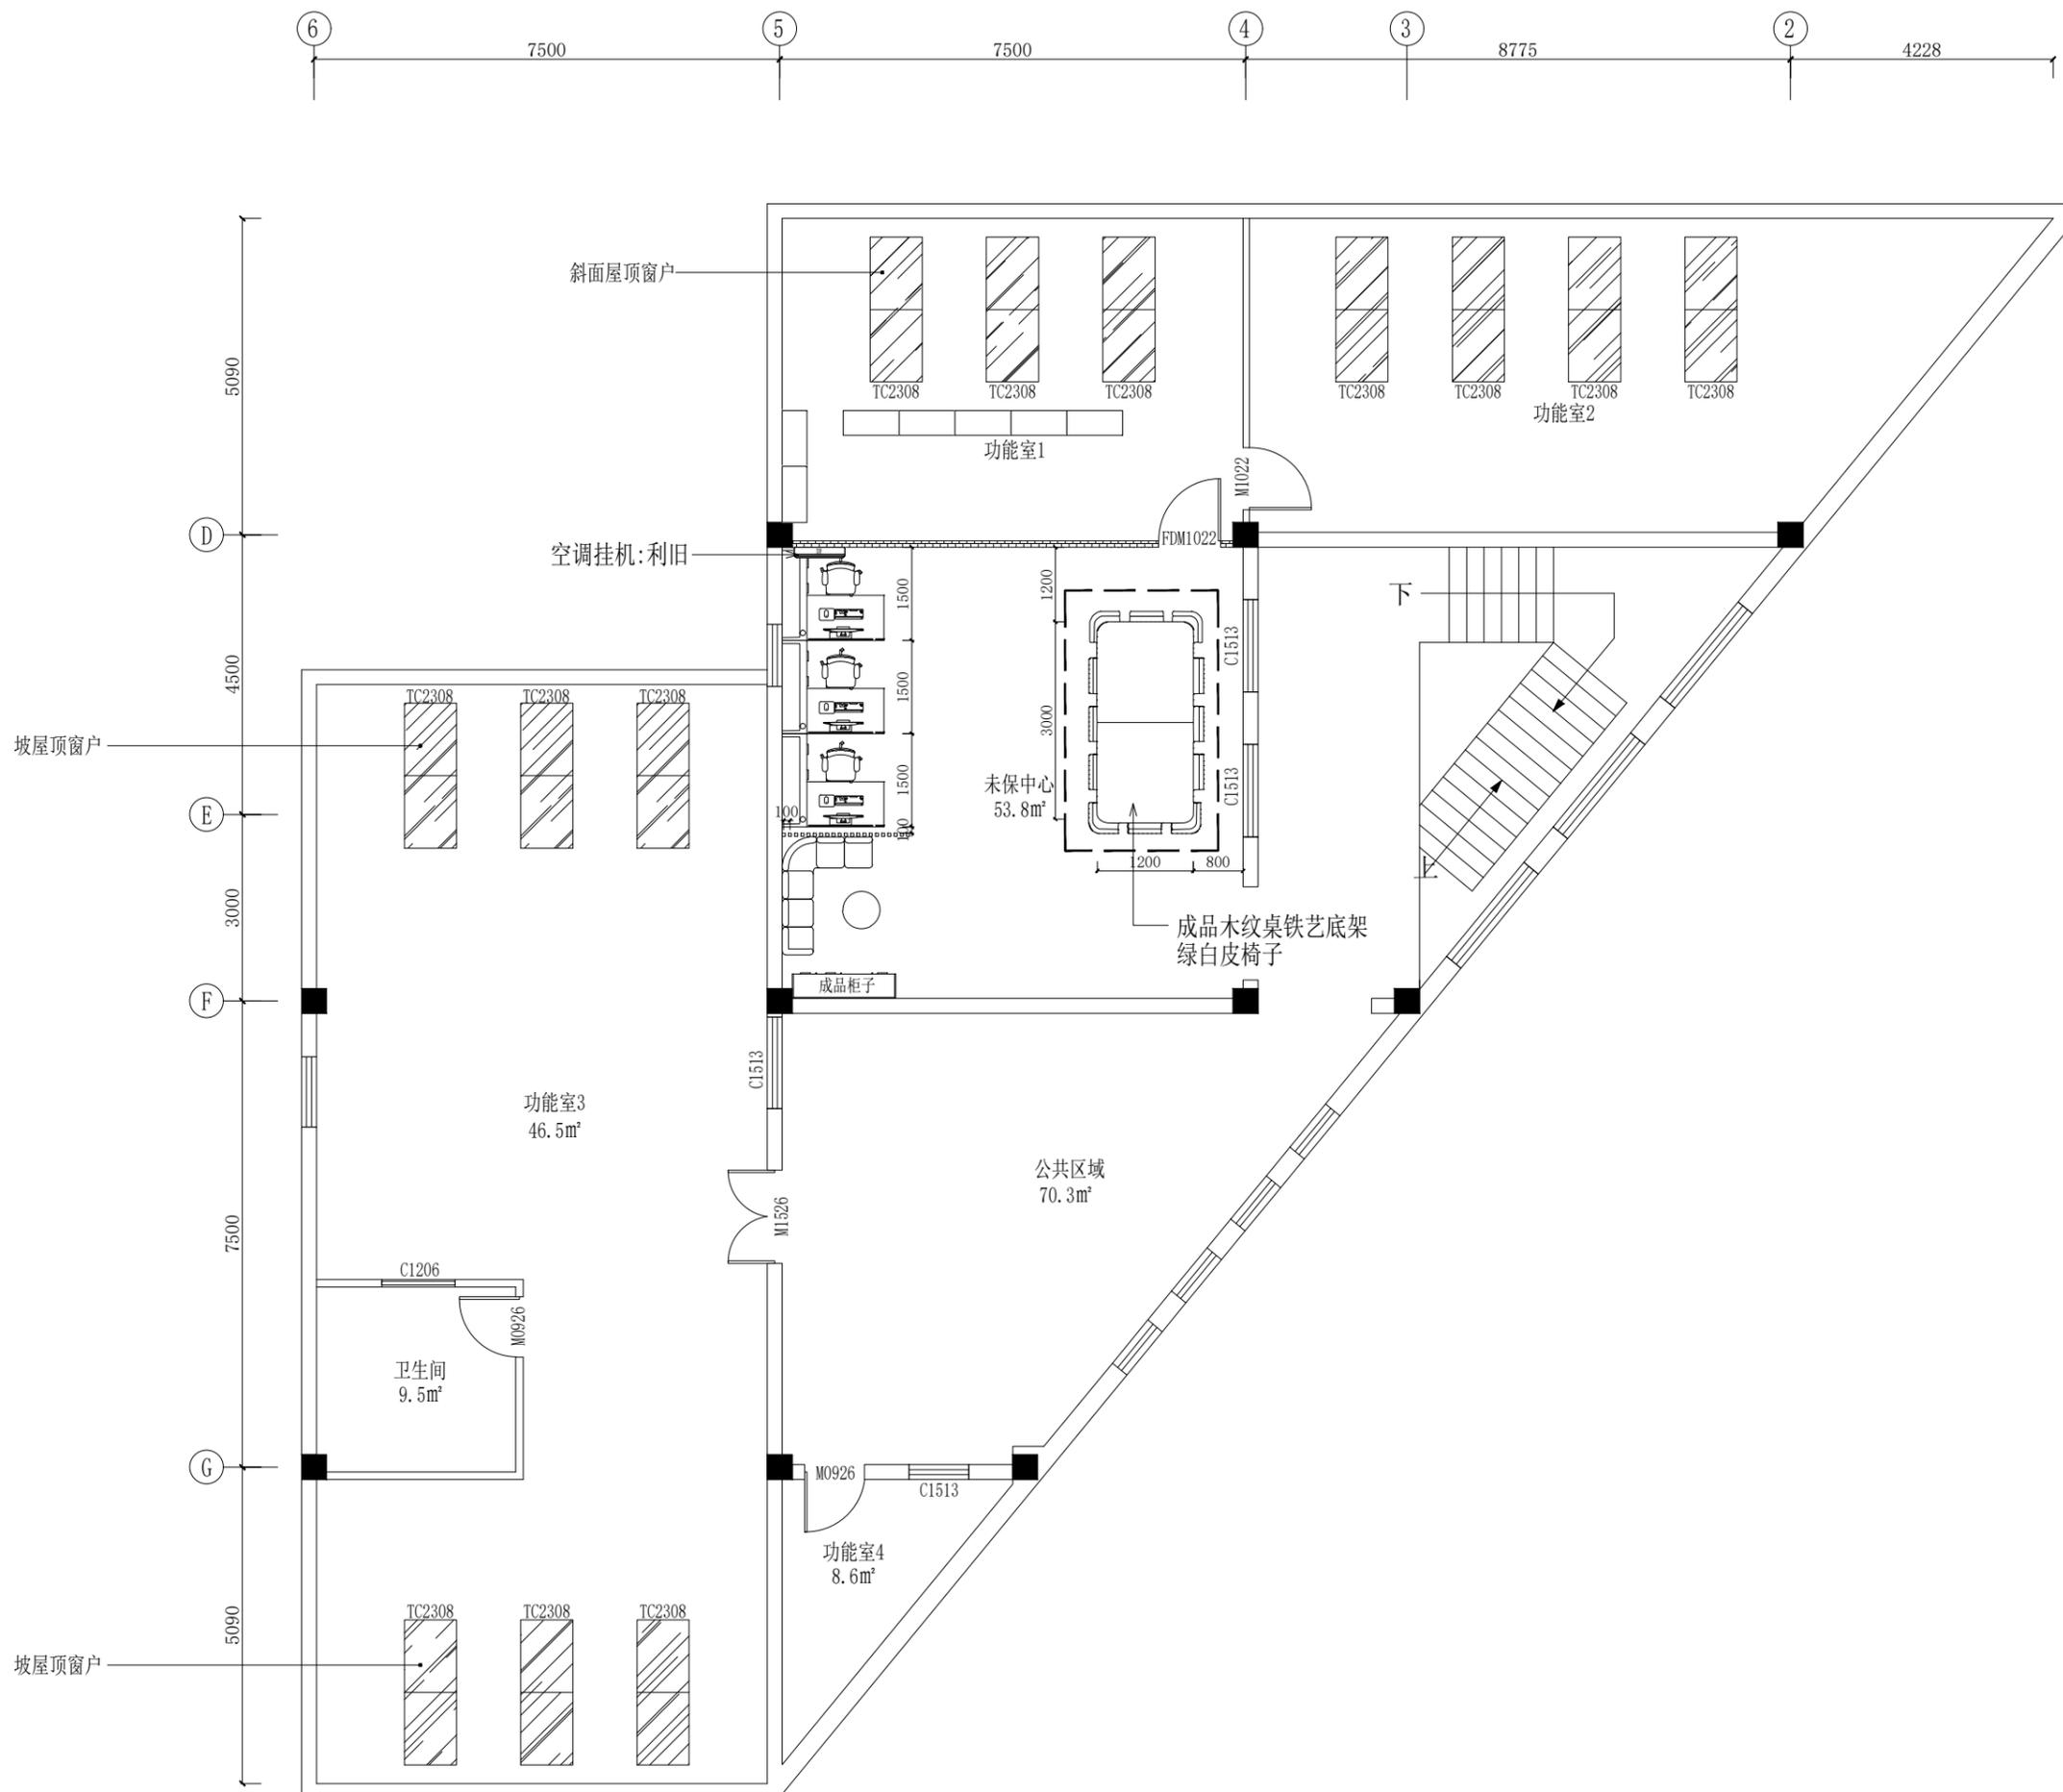

注:虚线[ ]部分的家具计入招标范围内。

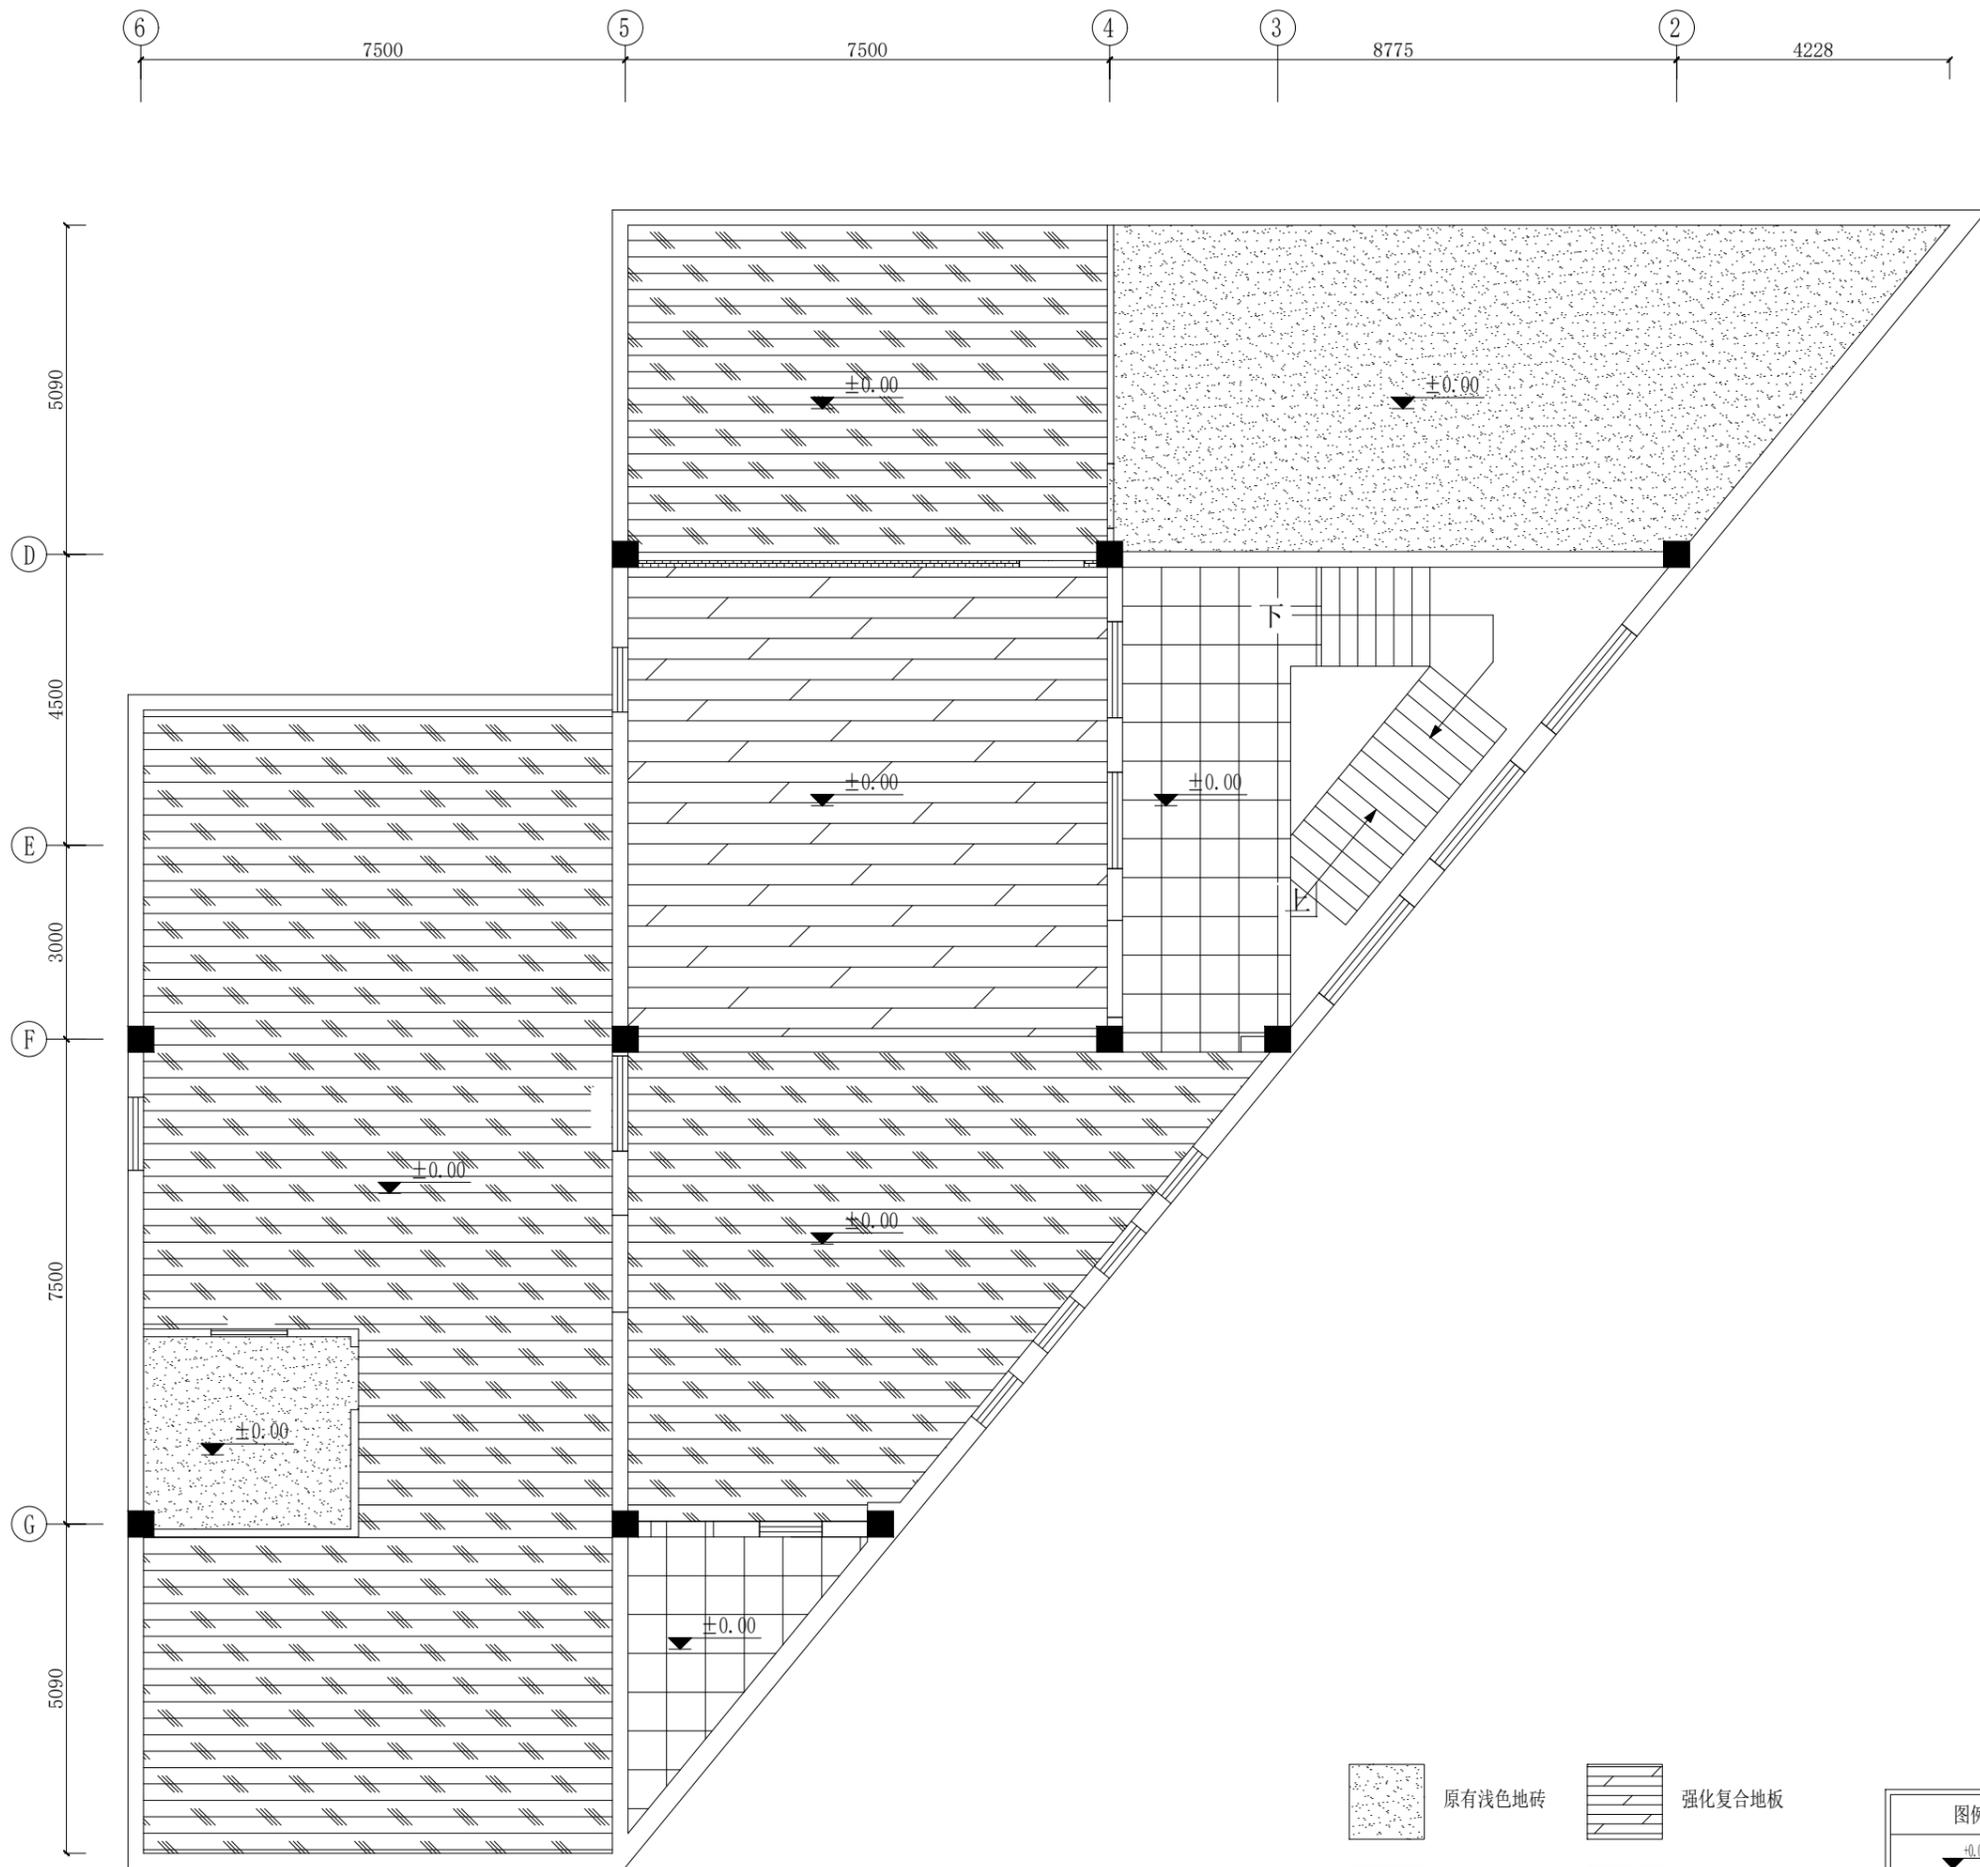

版权所有，未经本公司书面同意，不得使用、抄袭及复制；不可度量图纸；施工单位须现场校验尺寸，如有不符合须立即通知本公司。  
 ALL RIGHTS RESERVED.WITHOUT THE WRITTEN CONSENT OF THE COMPANY SHALL NOT USE,COPY AND DUPLICAYE;DO NOT MEASURE THE DRAWINGS;CONSTECTION UNITS SHALL BE ON-SITE CHECK SIZE,IN THE EVENT OF A DO NOT CONFORM TO THE MUST IMMEDIATELY NOTIFY THE COMPANY.

PROJECT:  
 工程名称:  
 南京市积善社区

DRAWING TITLE:  
 图纸名称:  
 三层地面铺装图

APPROVED BY:  
 审核:

CONSUMER:  
 客户:

DESIGN BY:  
 设计:

DRAWN BY:  
 制图:

CONTRACT NO:  
 合同编号:

DRAWING NO:  
 图纸编号:  
 P-34

SEALS AFFIXED WITH  
 图章加盖:

|   |        |   |        |
|---|--------|---|--------|
|  | 原有浅色地砖 |  | 强化复合地板 |
|  | 原有地砖   |  | 原有木地板  |

| 图例  | 说明   |
|---|------|
|  | 地面标高 |
| 注：此图中的标高为相对图示±0.000处地面完成面高度，施工方需核实洁具尺寸后再尺寸定位。   |      |





**绿众建设**  
LV ZHONG CONSTRUCTION

版权所有，未经本公司书面同意，不得使用、抄袭及复制；不可度量图纸；施工单位须现场校验尺寸，如有不符合须立即通知本公司。  
ALL RIGHTS RESERVED.WITHOUT THE WRITTEN CONSENT OF THE COMPANY SHALL NOT USE.COPY AND DUPLICAYE;DO NOT MEASURE THE DRAWINGS;CONSEUCTION UNITS SHALL BE ON-SITE CHECK SIZE,IN THE EVENT OF A DO NOT CONFORM TO THE MUST IMMEDIATELY NOTIFY THE COMPANY.

PROJECT:  
工程名称:

南京市积善社区

DRAWING TITLE:  
图纸名称:

三层天花布置图

APPROVED BY:  
审核:

CONSUMER:  
客户:

DESIGN BY:  
设计:



DRAWN BY:  
制图:

CONTRACT NO:  
合同编号:

DRAWING NO:  
图纸编号:

P-35

SEALS AFFIXED WITH  
图章加盖:

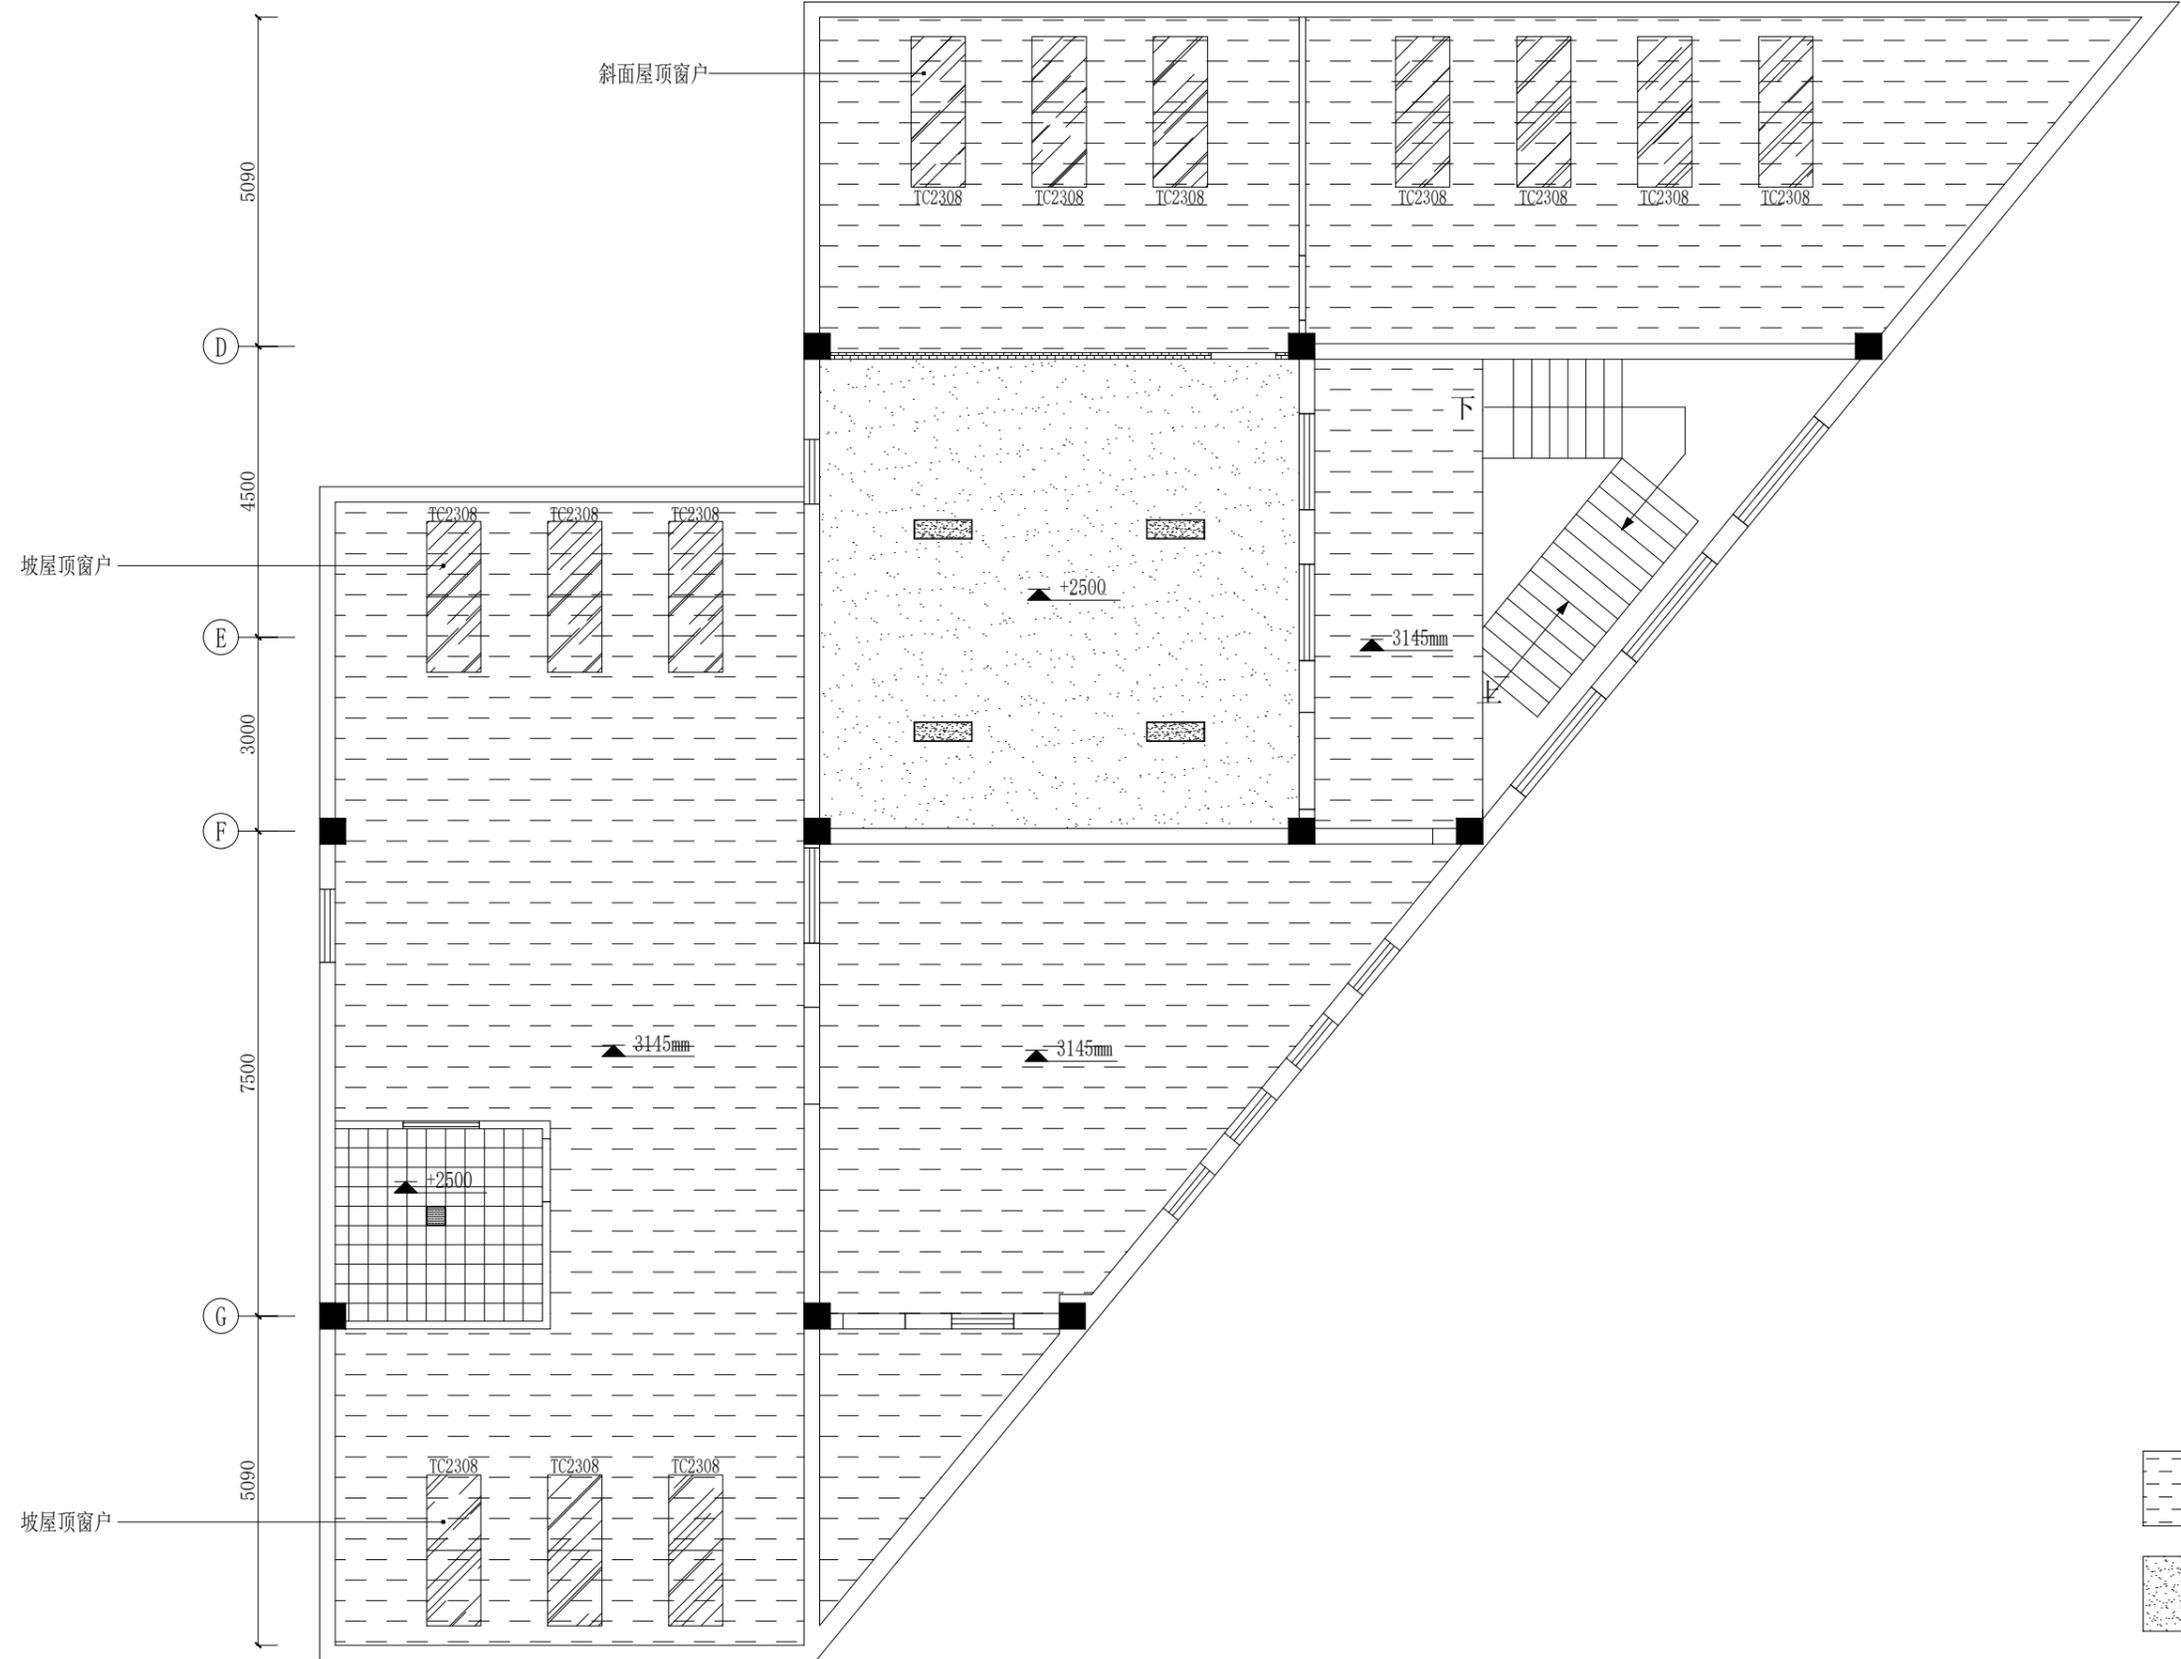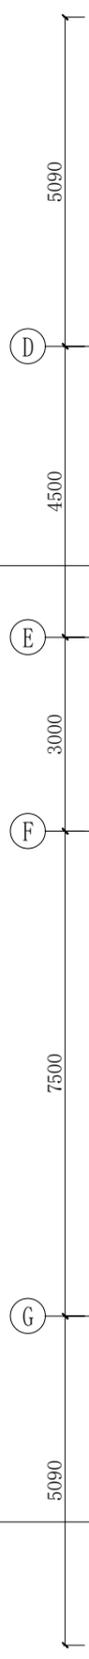

-  原吊顶不动  
乳胶漆出新
-  新增石膏板吊顶
-  300\*300集成铝扣板吊顶

**LV ZHONG CONSTRUCTION**  
**BUILD DESIGN**



**绿众建设**  
LV ZHONG CONSTRUCTION

版权所有，未经本公司书面同意，不得使用、抄袭及复制；不可度量图纸；施工单位须现场校验尺寸，如有不符合须立即通知本公司。  
ALL RIGHTS RESERVED.WITHOUT THE WRITTEN CONSENT OF THE COMPANY SHALL NOT USE.COPY AND DUPLICAYE;DO NOT MEASURE THE DRAWINGS;CONSTEUCION UNITS SHALL BE ON-SITE CHECK SIZE,IN THE EVENT OF A DO NOT CONFORM TO THE MUST IMMEDIATELY NOTIFY THE COMPANY.

PROJECT:  
工程名称:

南京市积善社区

DRAWING TITLE:  
图纸名称:

三层灯具尺寸图

APPROVED BY:  
审核:

CONSUMER:  
客户:



DESIGN BY:  
设计:

DRAWN BY:  
制图:

CONTRACT NO:  
合同编号:


DRAWING NO:  
图纸编号:  
P-36

SEALS AFFIXED WITH  
图章加盖:

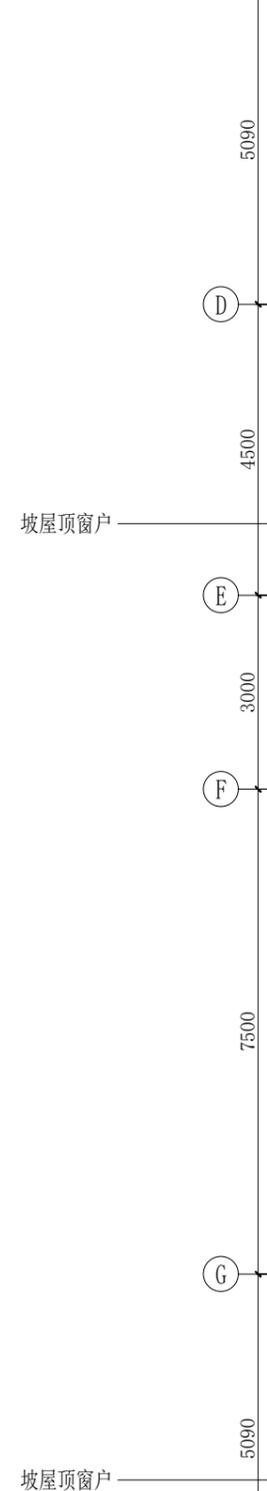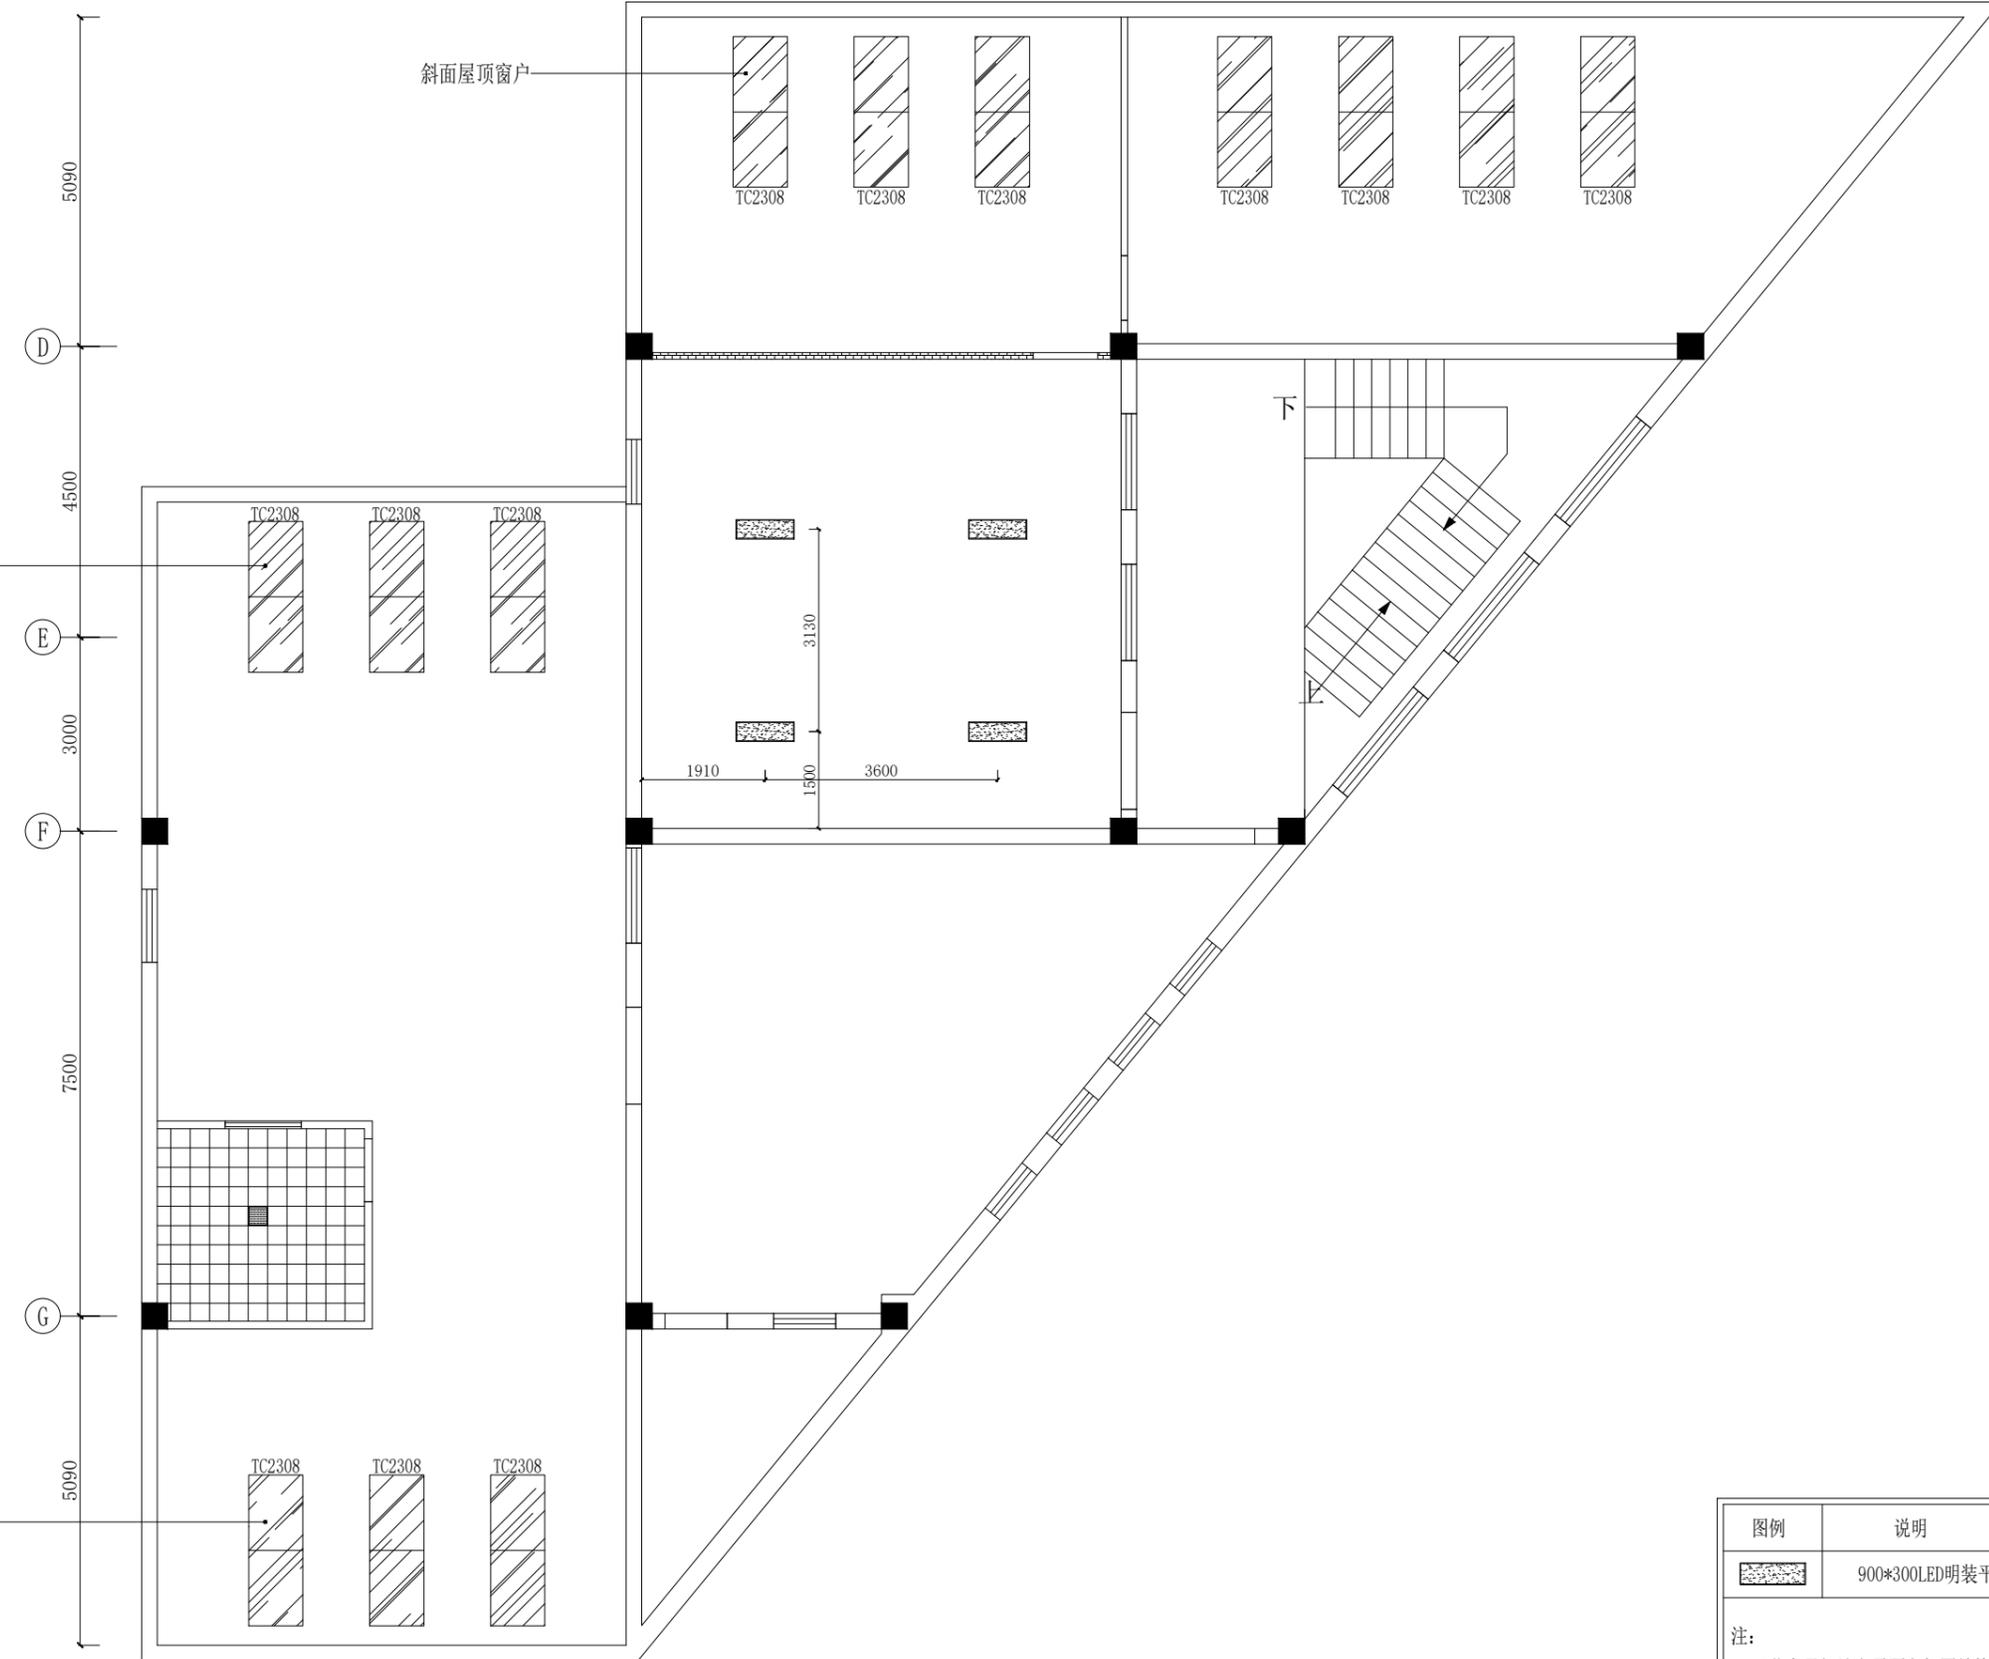

| 图例  | 说明              | 功率    | 数量 |
|---|-----------------|-------|----|
|   | 900*300LED明装平板灯 | 68W/盏 | 4  |
| 注:<br>1. 天花板有吊灯地方需预留加固结构。<br>2. 风口与接触面油漆颜色一致。<br>3. 图中“ ”表示为居中符号。 |                 |       |    |

**LV ZHONG CONSTRUCTION**  
**BUILD DESIGN**

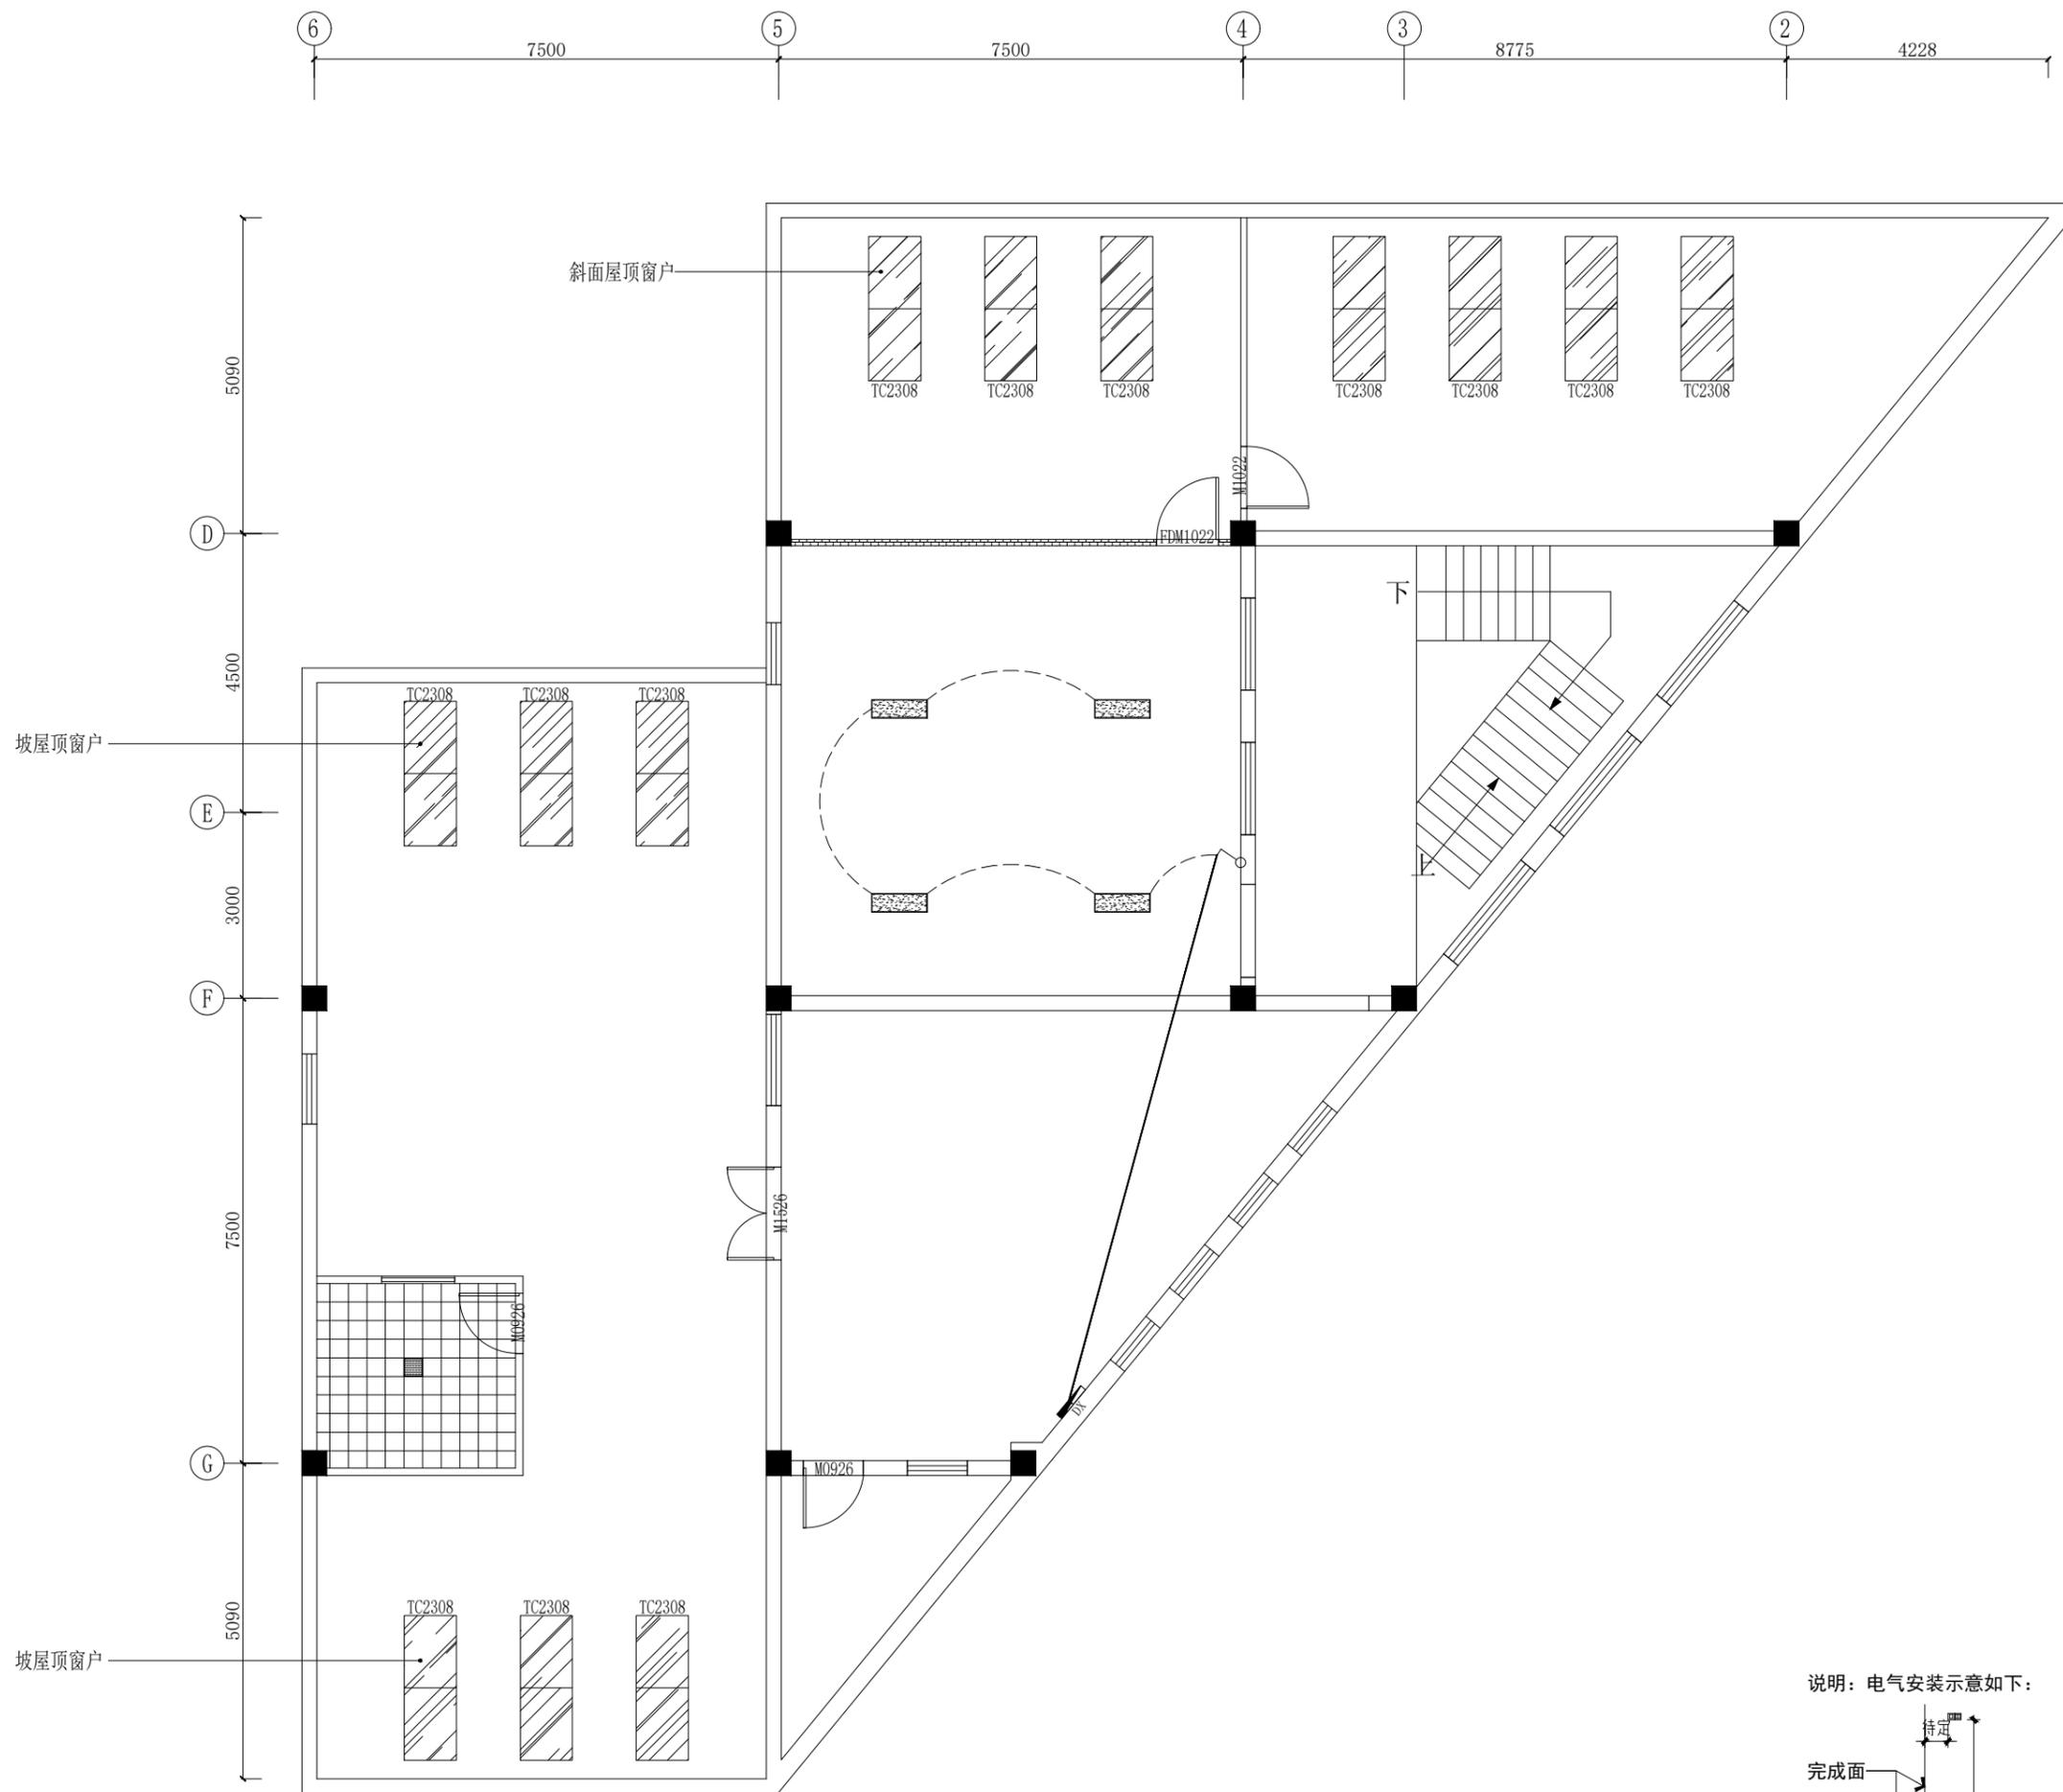

版权所有，未经本公司书面同意，不得使用、抄袭及复制；不可度量图纸；施工单位须现场校验尺寸，如有不符合须立即通知本公司。  
 ALL RIGHTS RESERVED.WITHOUT THE WRITTEN CONSENT OF THE COMPANY SHALL NOT USE,COPY AND DUBLICAYE;DO NOT MEASURE THE DRAWINGS;CONSTECTION UNITS SHALL BE ON-SITE CHECK SIZE,IN THE EVENT OF A DO NOT CONFORM TO THE MUST IMMEDIATELY NOTIFY THE COMPANY.

PROJECT:  
 工程名称:  
 南京市积善社区

DRAWING TITLE:  
 图纸名称:  
 三层灯具控制图

APPROVED BY:  
 审核:

CONSUMER:  
 客户:

DESIGN BY:  
 设计:

DRAWN BY:  
 制图:


CONTRACT NO:  
 合同编号:

DRAWING NO:  
 图纸编号:  
 P-37



SEALS AFFIXED WITH  
 图章加盖:

| 图例 | 说明     |
|----|--------|
|    | 单联单控开关 |
|    | 双联单控开关 |
|    | 三联单控开关 |
|    | 单联双控开关 |
|    | 双联双控开关 |
|    | 三联双控开关 |

说明：电气安装示意如下：

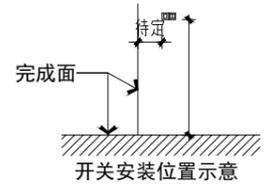



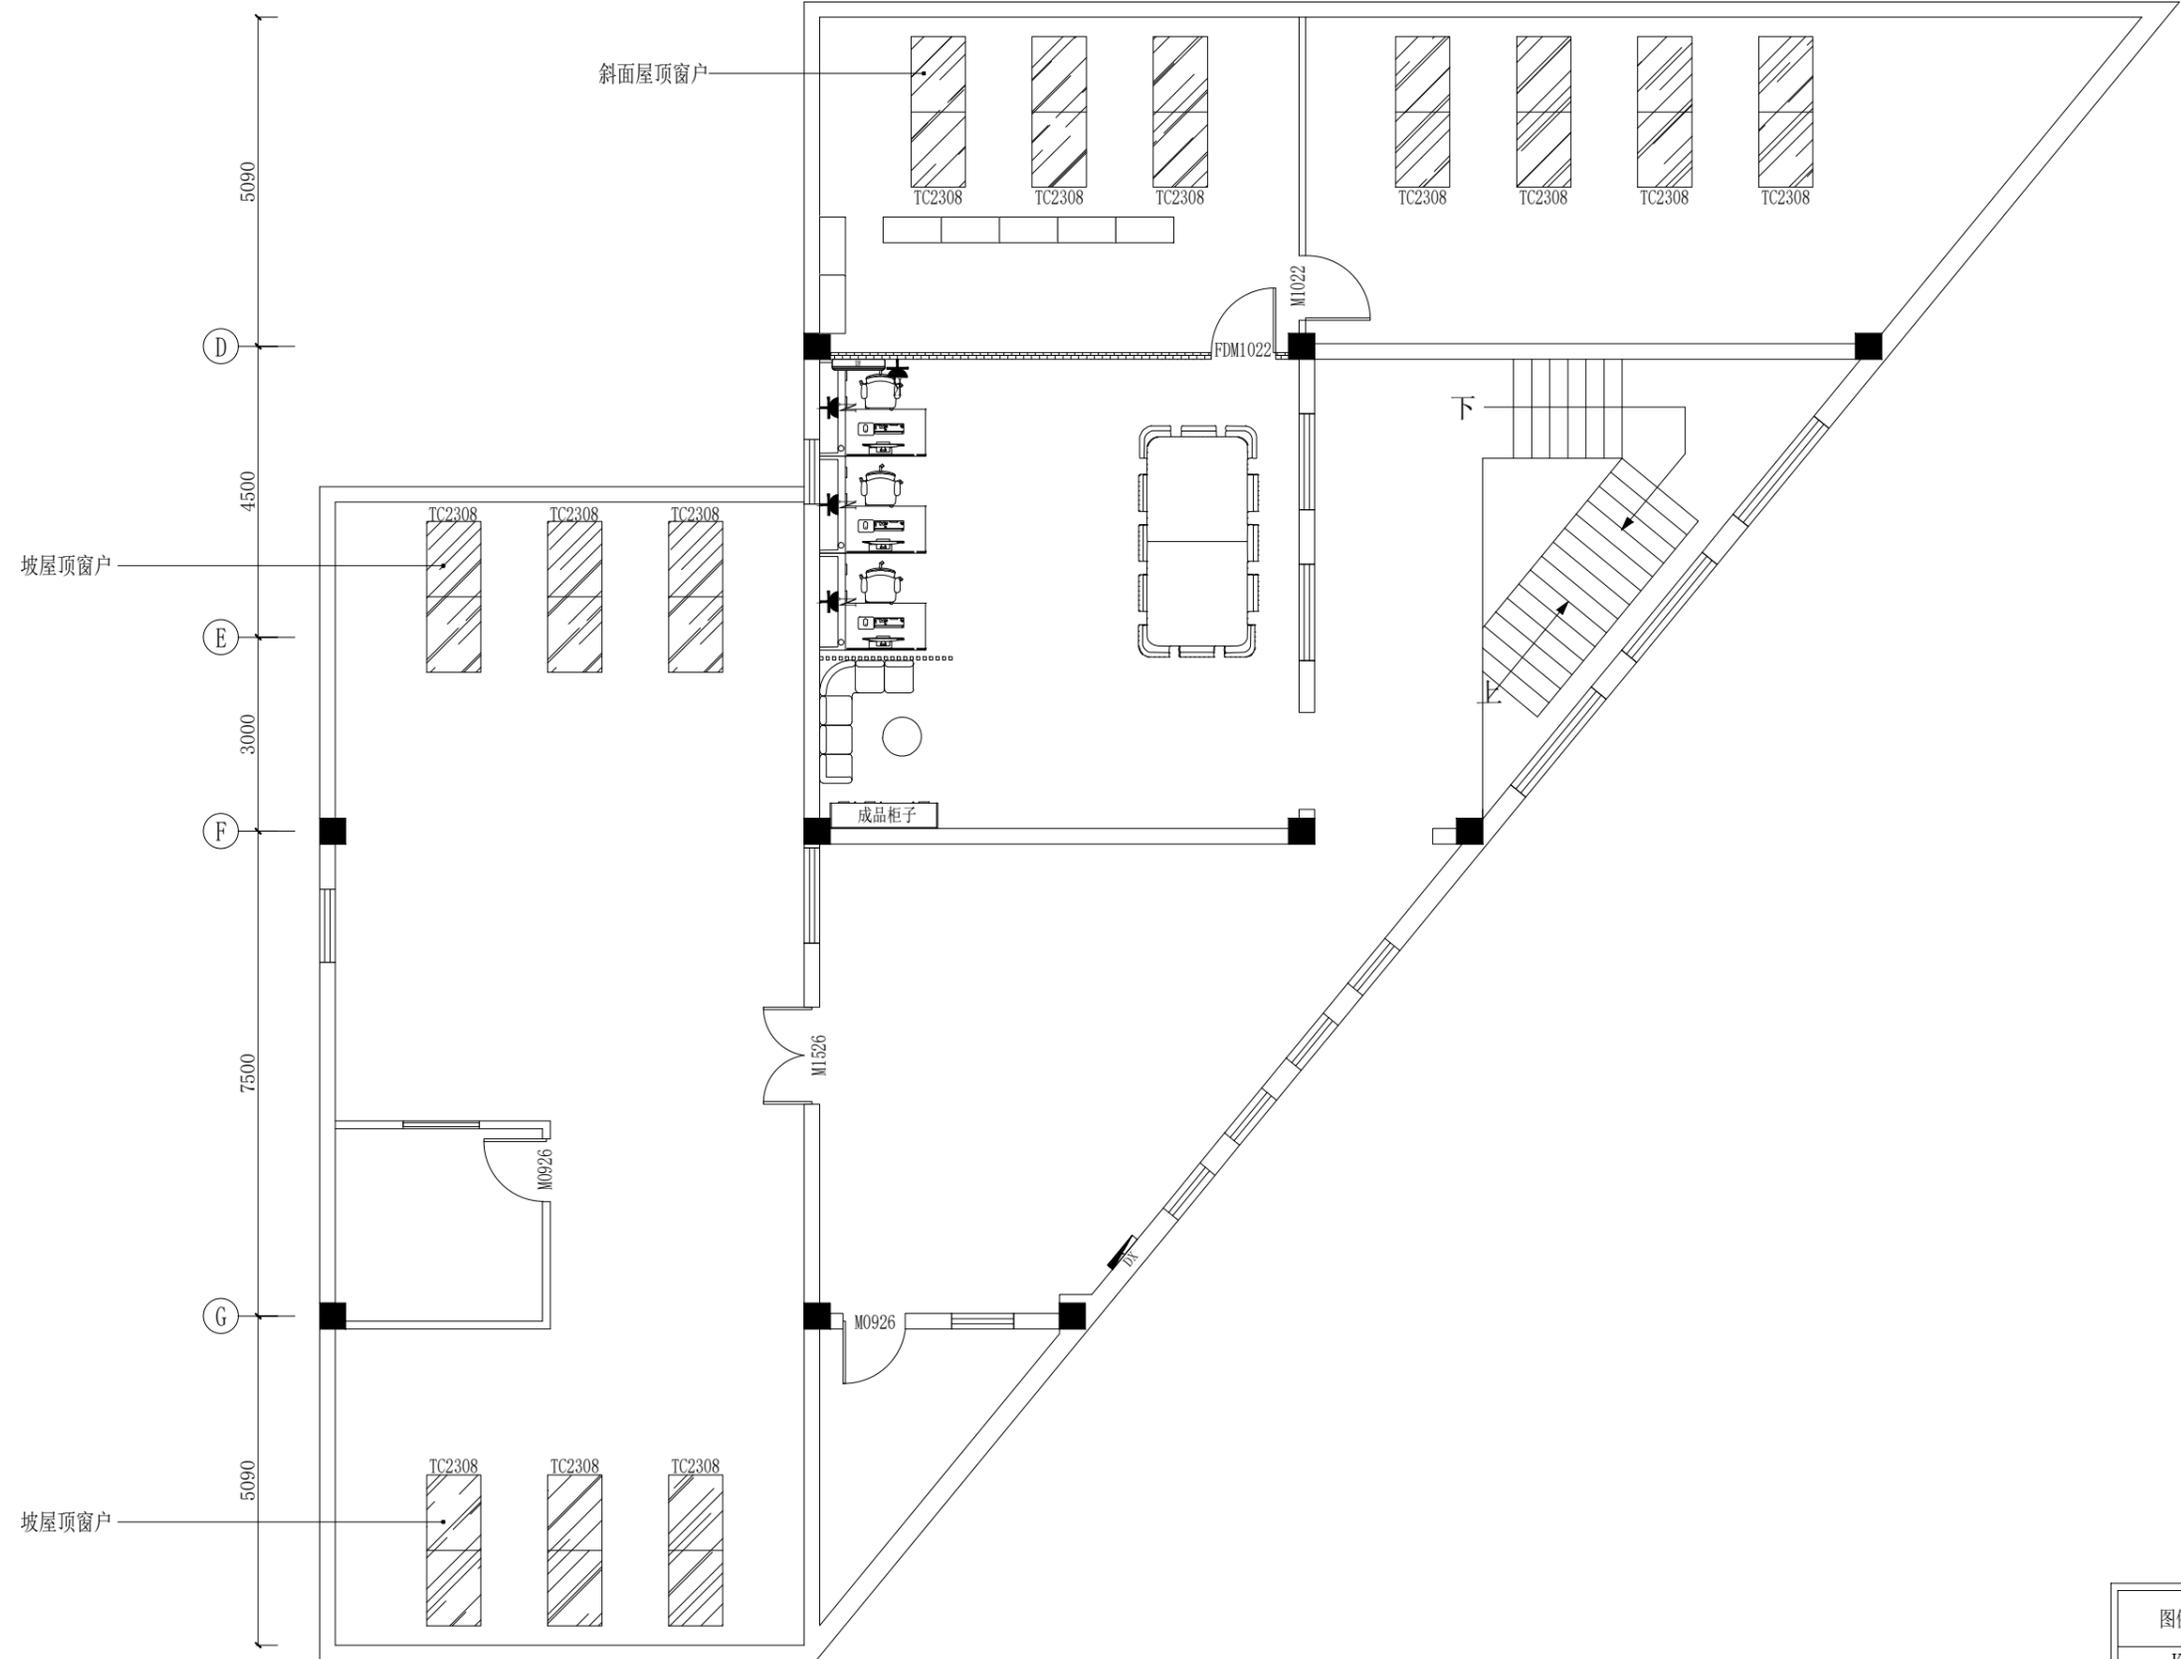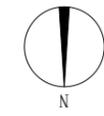

版权所有，未经本公司书面同意，不得使用、抄袭及复制；不可度量图纸；施工单位须现场校验尺寸，如有不符合须立即通知本公司。  
 ALL RIGHTS RESERVED.WITHOUT THE WRITTEN CONSENT OF THE COMPANY SHALL NOT USE.COPY AND DUBLICAYE;DO NOT MEASURE THE DRAWINGS;CONSTEUCION UNITS SHALL BE ON-SITE CHECK SIZE,IN THE EVENT OF A DO NOT CONFORM TO THE MUST IMMEDIATELY NOTIFY THE COMPANY.

PROJECT:  
 工程名称:  
 南京市积善社区

DRAWING TITLE:  
 图纸名称:  
 三层强电图

APPROVED BY:  
 审核:

CONSUMER:  
 客户:

DESIGN BY:  
 设计:

DRAWN BY:  
 制图:

CONTRACT NO:  
 合同编号:

DRAWING NO:  
 图纸编号:  
 P-39

SEALS AFFIXED WITH  
 图章加盖:

| 图例 | 说明     |
|----|--------|
|    | 空调插座   |
|    | 强电五孔插座 |





**绿众建设**  
LV ZHONG CONSTRUCTION

版权所有，未经本公司书面同意，不得使用、抄袭及复制；不可度量图纸；施工单位须现场校验尺寸，如有不符合须立即通知本公司。  
ALL RIGHTS RESERVED.WITHOUT THE WRITTEN CONSENT OF THE COMPANY SHALL NOT USE.COPY AND DUPLICAYE;DO NOT MEASURE THE DRAWINGS;CONSTEUCION UNITS SHALL BE ON-SITE CHECK SIZE,IN THE EVENT OF A DO NOT CONFORM TO THE MUST IMMEDIATELY NOTIFY THE COMPANY.

PROJECT:  
工程名称:

南京市积善社区

DRAWING TITLE:  
图纸名称:

三层立面索引图

APPROVED BY:  
审核:

CONSUMER:  
客户:

DESIGN BY:  
设计:


DRAWN BY:  
制图:



CONTRACT NO:  
合同编号:

DRAWING NO:  
图纸编号:  
P-40

SEALS AFFIXED WITH  
图章加盖:

LV ZHONG CONSTRUCTION  
BUILD DESIGN

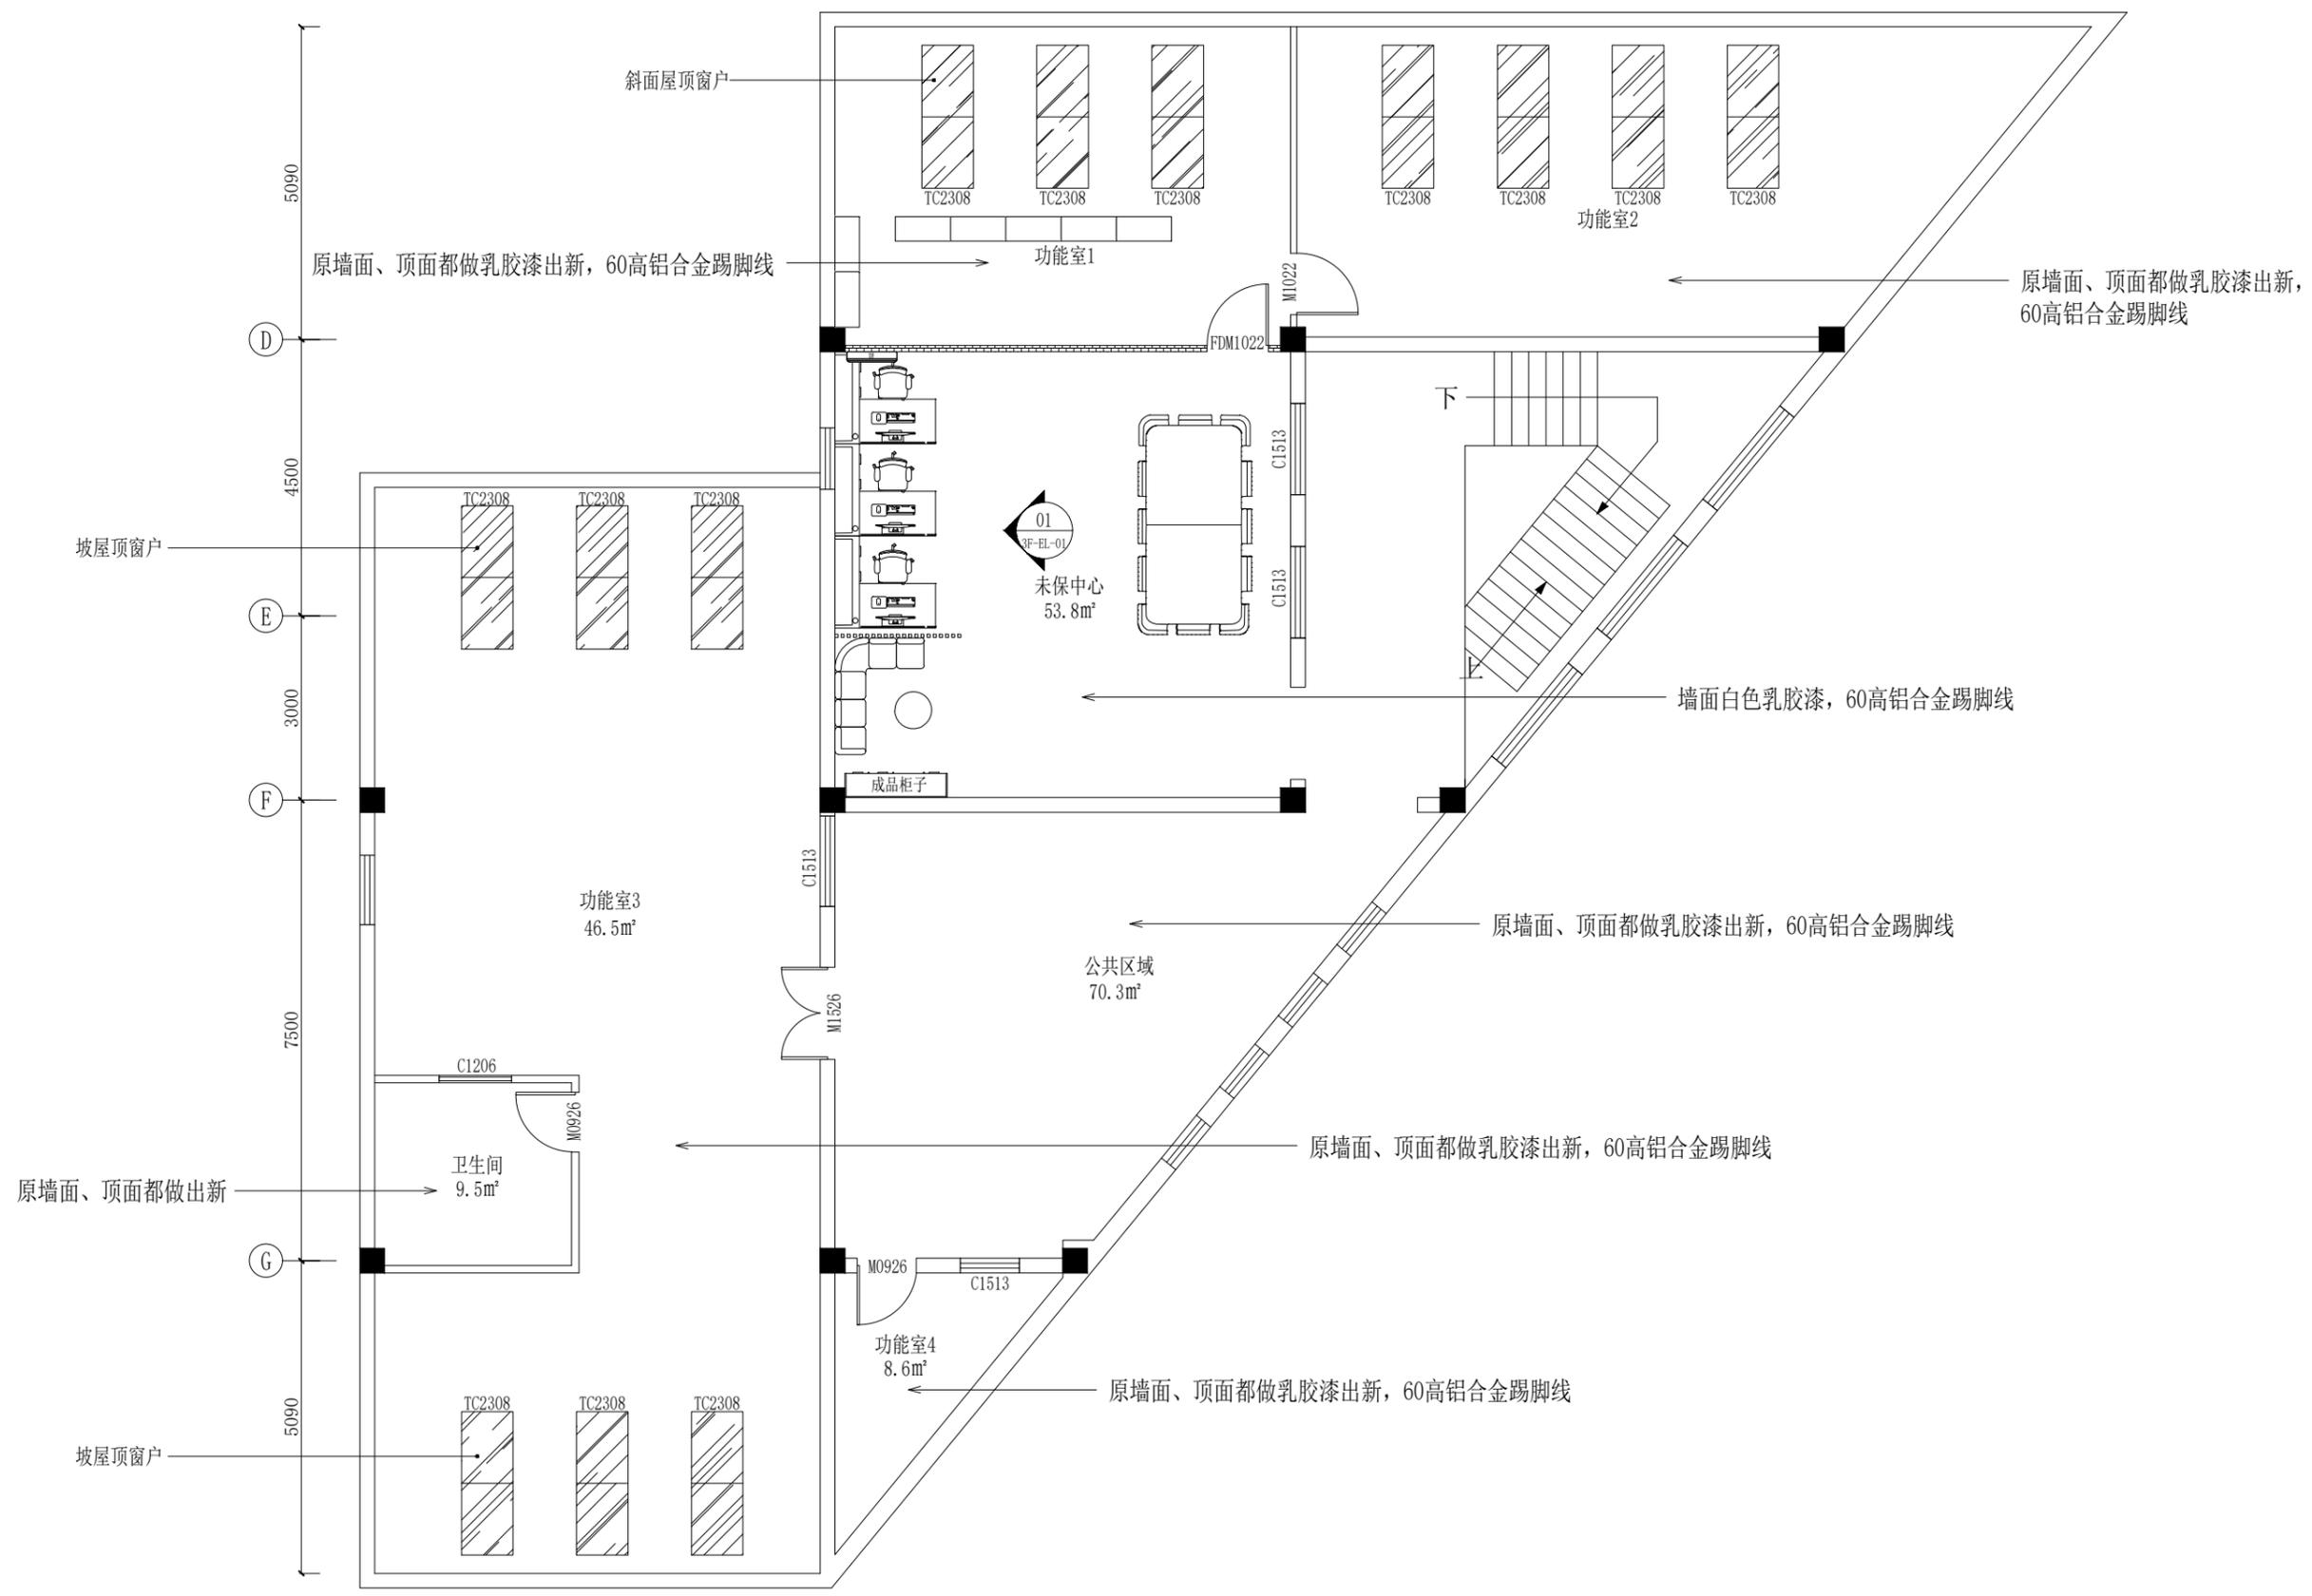

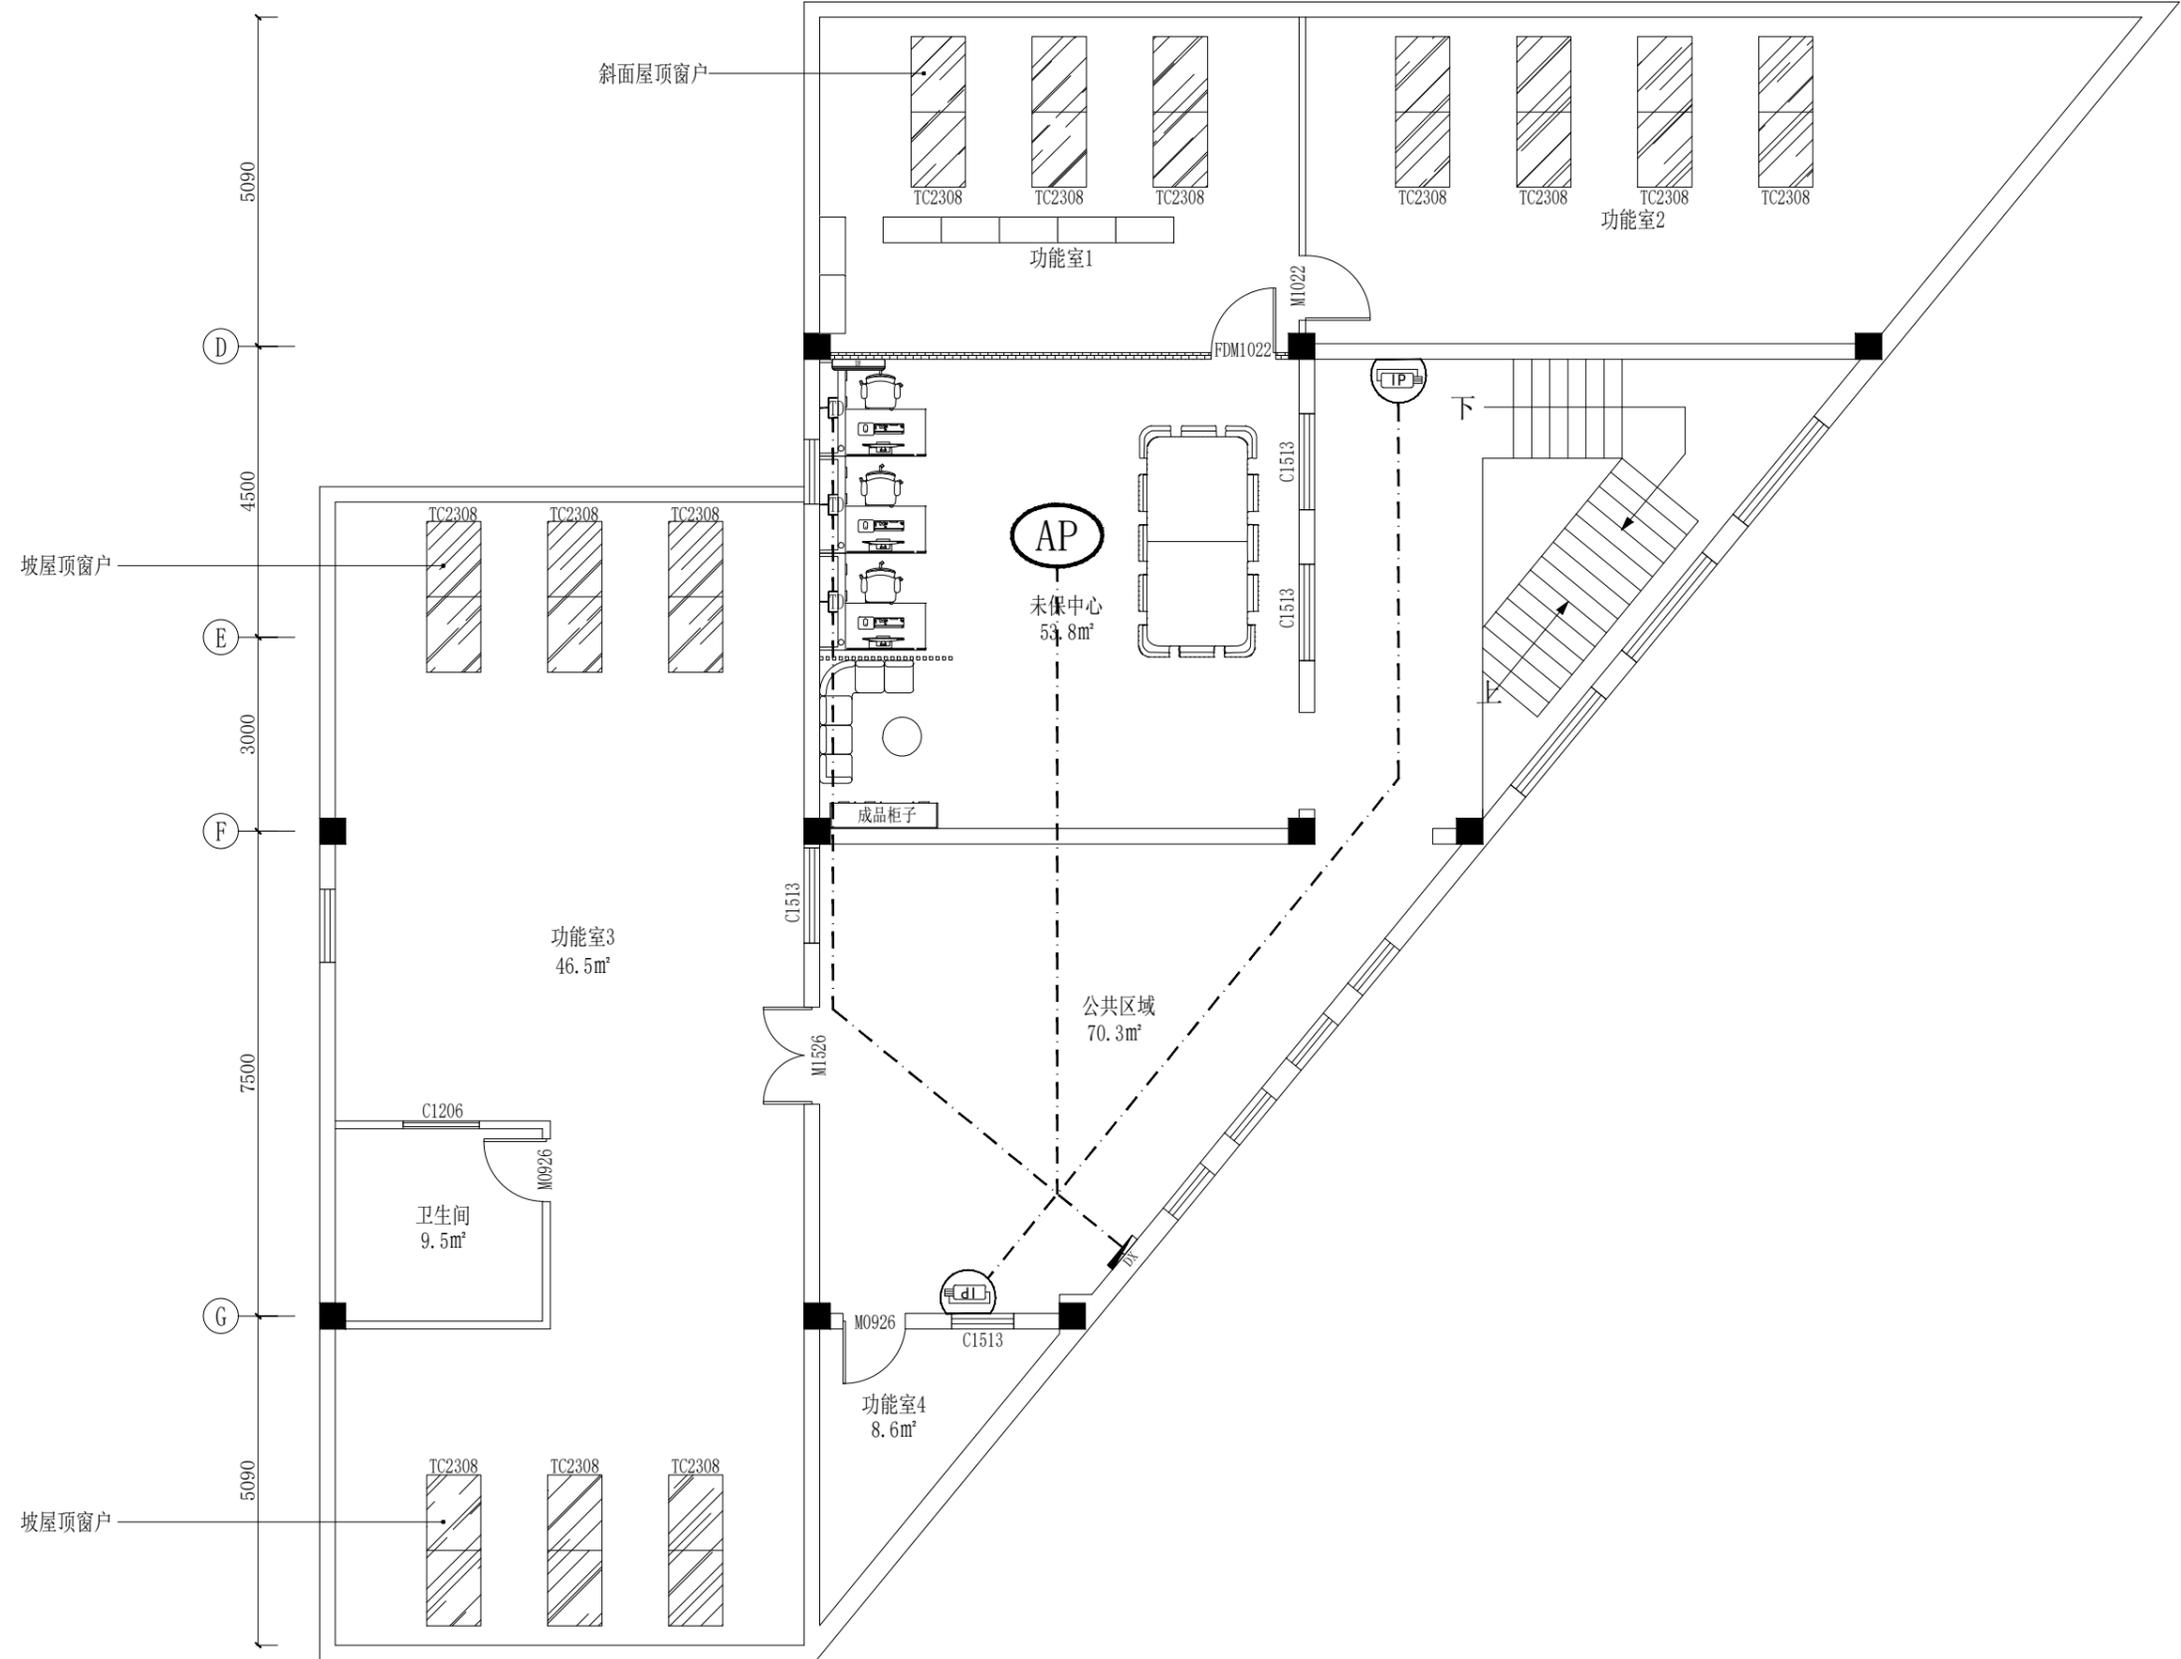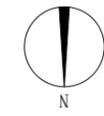

版权所有，未经本公司书面同意，不得使用、抄袭及复制；不可度量图纸；施工单位须现场校验尺寸，如有不符合须立即通知本公司。  
 ALL RIGHTS RESERVED.WITHOUT THE WRITTEN CONSENT OF THE COMPANY SHALL NOT USE.COPY AND DUPLICAYE;DO NOT MEASURE THE DRAWINGS;CONSECUON UNITS SHALL BE ON-SITE CHECK SIZE,IN THE EVENT OF A DO NOT CONFORM TO THE MUST IMMEDIATELY NOTIFY THE COMPANY.

PROJECT:  
 工程名称:  
 南京市积善社区

DRAWING TITLE:  
 图纸名称:  
 三层智能化规划图

|                     |                  |
|---------------------|------------------|
| APPROVED BY:<br>审核: | CONSUMER:<br>客户: |
|---------------------|------------------|

|                   |                  |
|-------------------|------------------|
| DESIGN BY:<br>设计: | DRAWN BY:<br>制图: |
|-------------------|------------------|

|                       |                              |
|-----------------------|------------------------------|
| CONTRACT NO:<br>合同编号: | DRAWING NO:<br>图纸编号:<br>P-41 |
|-----------------------|------------------------------|

SEALS AFFIXED WITH  
 图章加盖:



**绿众建设**  
LV ZHONG CONSTRUCTION

版权所有，未经本公司书面同意，不得使用、抄袭及复制；不可度量图纸；施工单位须现场校验尺寸，如有不符合须立即通知本公司。  
ALL RIGHTS RESERVED.WITHOUT THE WRITTEN CONSENT OF THE COMPANY SHALL NOT USE.COPY AND DUPLICAYE;DO NOT MEASURE THE DRAWINGS;CONSEUCTION UNITS SHALL BE ON-SITE CHECK SIZE,IN THE EVENT OF A DO NOT CONFORM TO THE MUST IMMEDIATELY NOTIFY THE COMPANY.

PROJECT:  
工程名称:

南京市积善社区

DRAWING TITLE:  
图纸名称:

大厅立面图1

APPROVED BY:  
审核:

CONSUMER:  
客户:

DESIGN BY:  
设计:



DRAWN BY:  
制图:

CONTRACT NO:  
合同编号:

DRAWING NO:  
图纸编号:  
1F-EL-01

SEALS AFFIXED WITH  
图章加盖:

LV ZHONG CONSTRUCTION  
BUILD DESIGN

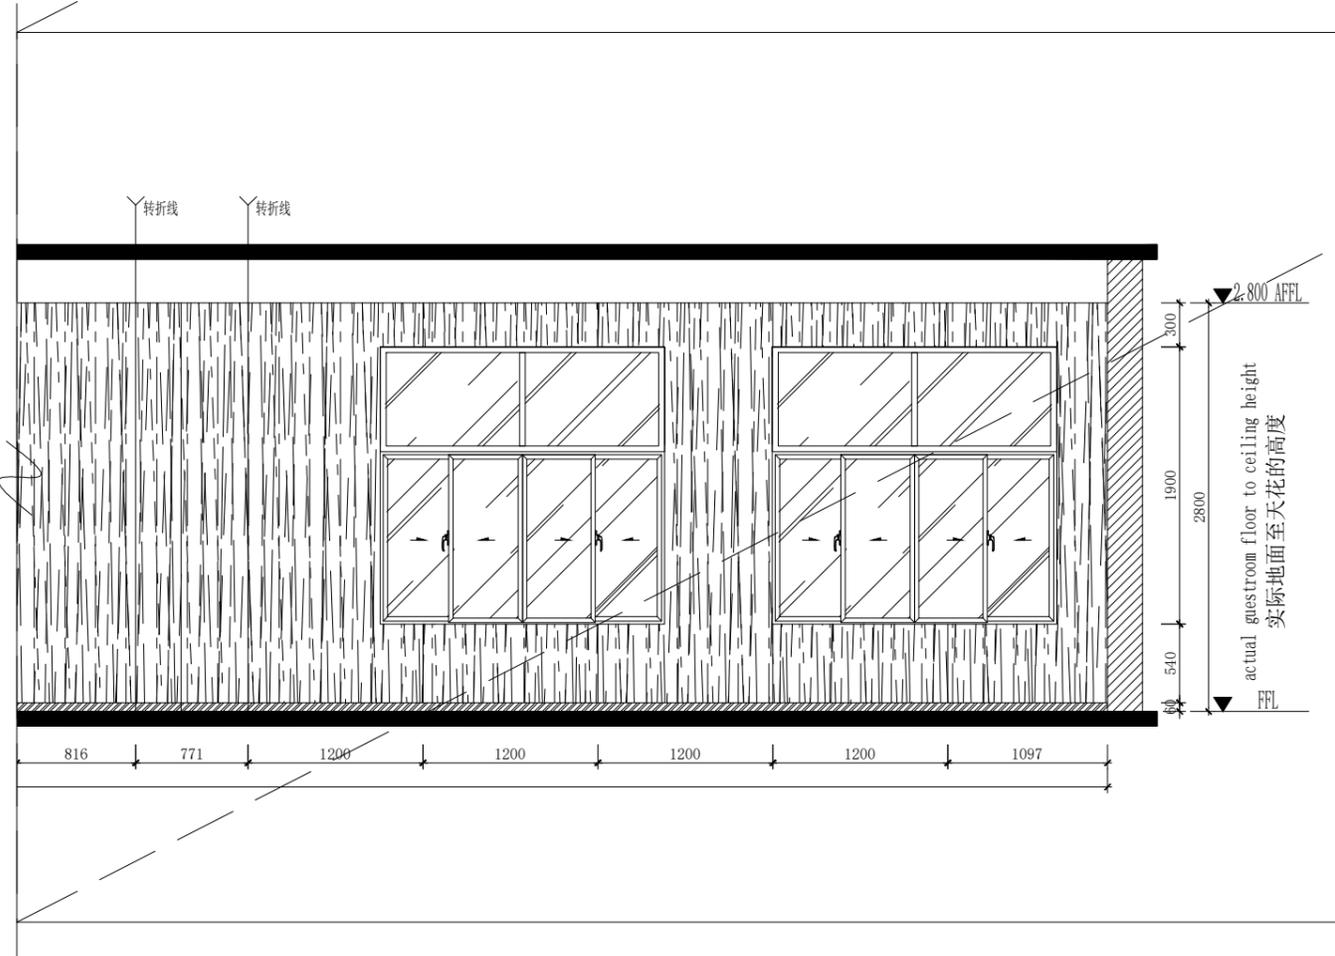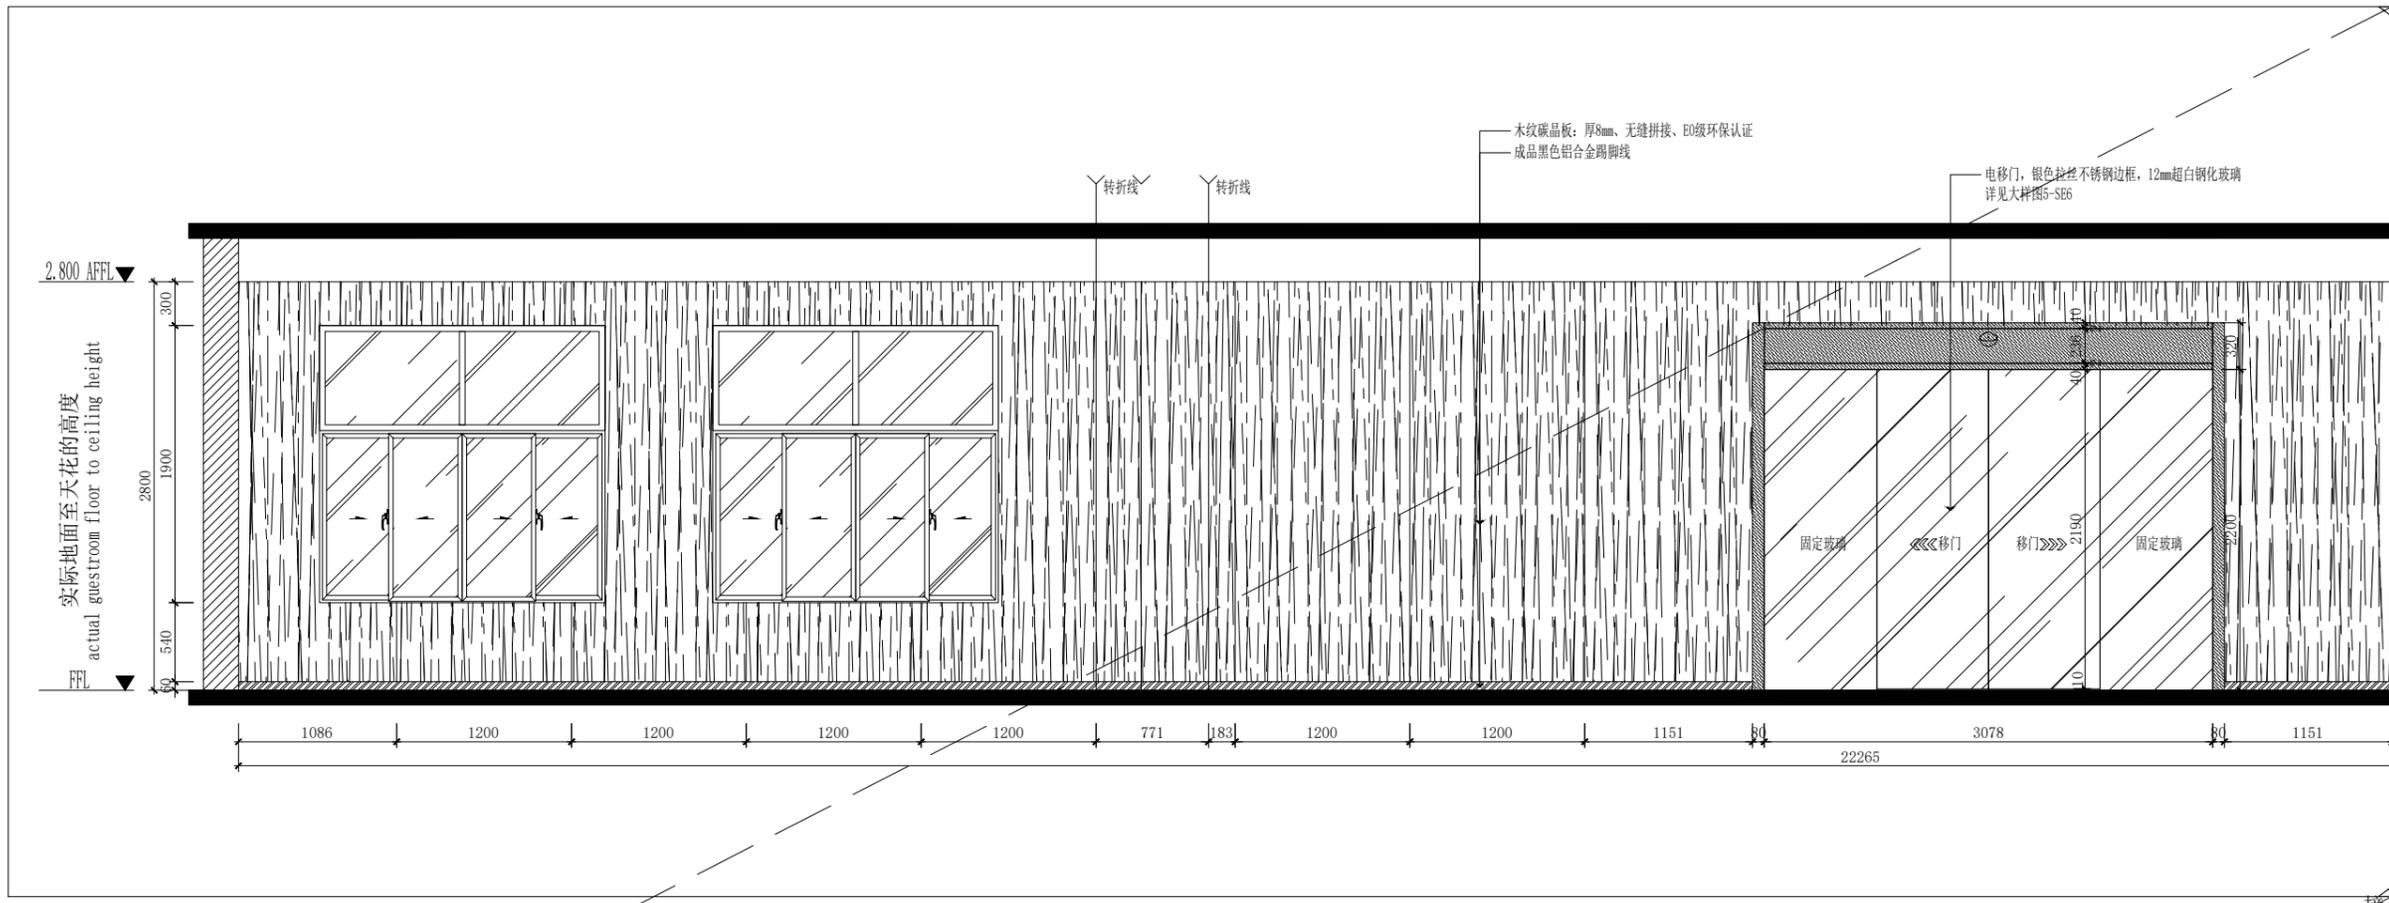



**绿众建设**  
LV ZHONG CONSTRUCTION

版权所有，未经本公司书面同意，不得使用、抄袭及复制；不可度量图纸；施工单位须现场校验尺寸，如有不符合须立即通知本公司。  
ALL RIGHTS RESERVED.WITHOUT THE WRITTEN CONSENT OF THE COMPANY SHALL NOT USE.COPY AND DUPLICAYE;DO NOT MEASURE THE DRAWINGS;CONSECUION UNITS SHALL BE ON-SITE CHECK SIZE,IN THE EVENT OF A DO NOT CONFORM TO THE MUST IMMEDIATELY NOTIFY THE COMPANY.

PROJECT:  
工程名称:

南京市积善社区

DRAWING TITLE:  
图纸名称:

大厅立面图2

APPROVED BY:  
审核:

CONSUMER:  
客户:

DESIGN BY:  
设计:

DRAWN BY:  
制图:


CONTRACT NO:  
合同编号:

DRAWING NO:  
图纸编号:


1F-EL-02

SEALS AFFIXED WITH  
图章加盖:

**LV ZHONG CONSTRUCTION**  
**BUILD DESIGN**

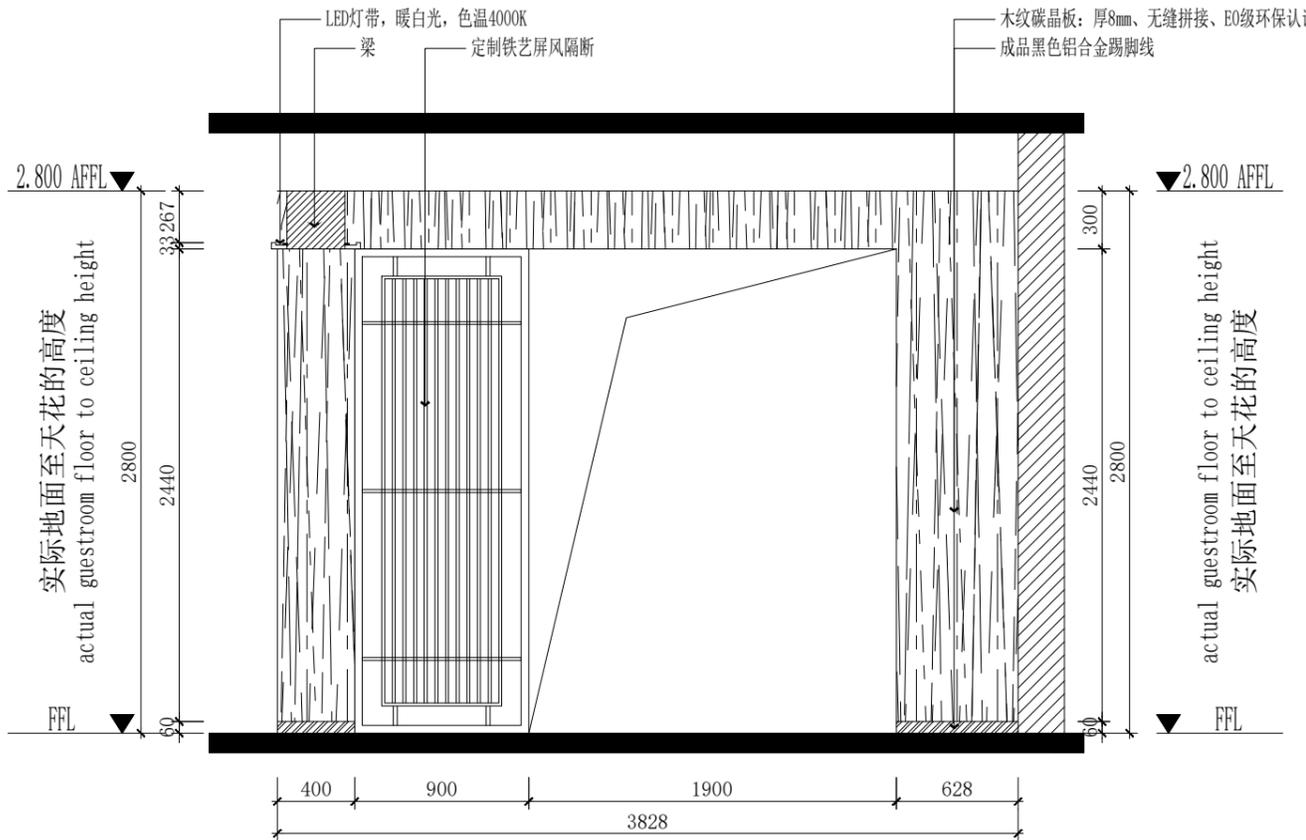

01 ELEVATION  
1F-EL-02

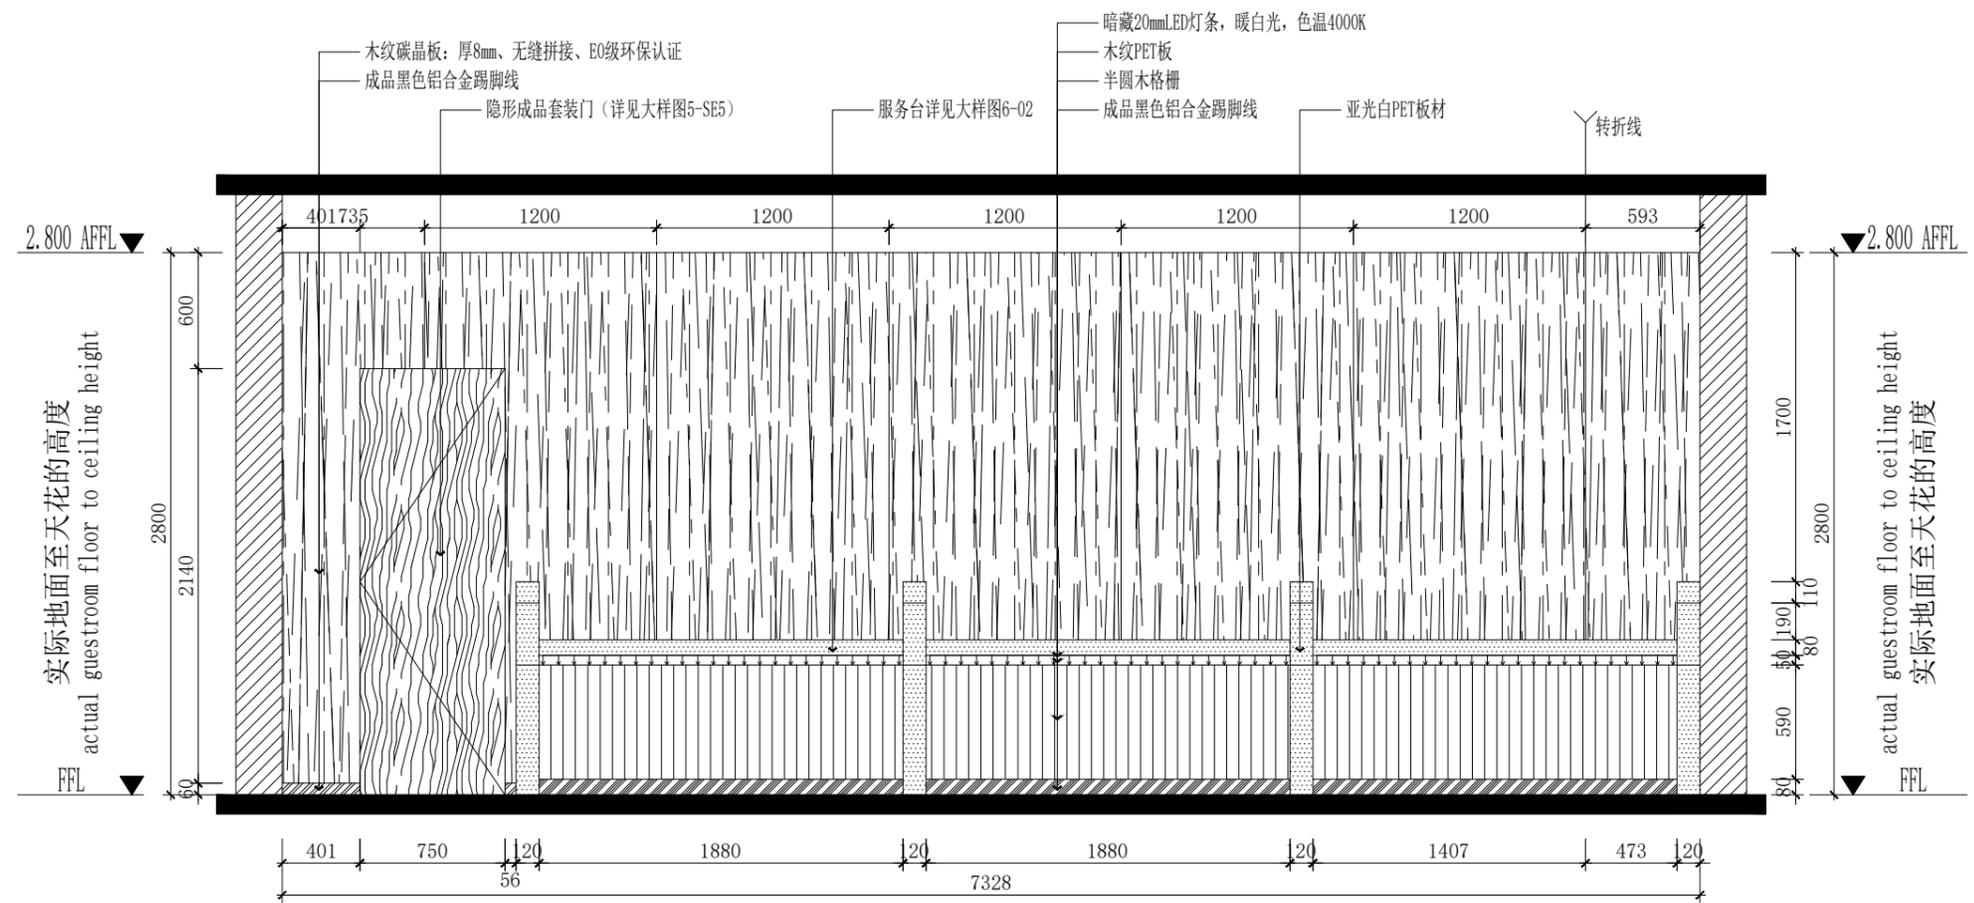

02 ELEVATION  
1F-EL-02



**绿众建设**  
LV ZHONG CONSTRUCTION

版权所有，未经本公司书面同意，不得使用、抄袭及复制；不可度量图纸；施工单位须现场校验尺寸，如有不符合须立即通知本公司。  
ALL RIGHTS RESERVED.WITHOUT THE WRITTEN CONSENT OF THE COMPANY SHALL NOT USE,COPY AND DUBLICAYE;DO NOT MEASURE THE DRAWINGS;CONSTECTION UNITS SHALL BE ON-SITE CHECK SIZE,IN THE EVENT OF A DO NOT CONFORM TO THE MUST IMMEDIATELY NOTIFY THE COMPANY.

PROJECT:  
工程名称:

南京市积善社区

DRAWING TITLE:  
图纸名称:

大厅立面图3

APPROVED BY:  
审核:

CONSUMER:  
客户:

DESIGN BY:  
设计:



DRAWN BY:  
制图:

CONTRACT NO:  
合同编号:

DRAWING NO:  
图纸编号:  
1F-EL-03

SEALS AFFIXED WITH  
图章加盖:

LV ZHONG CONSTRUCTION  
BUILD DESIGN

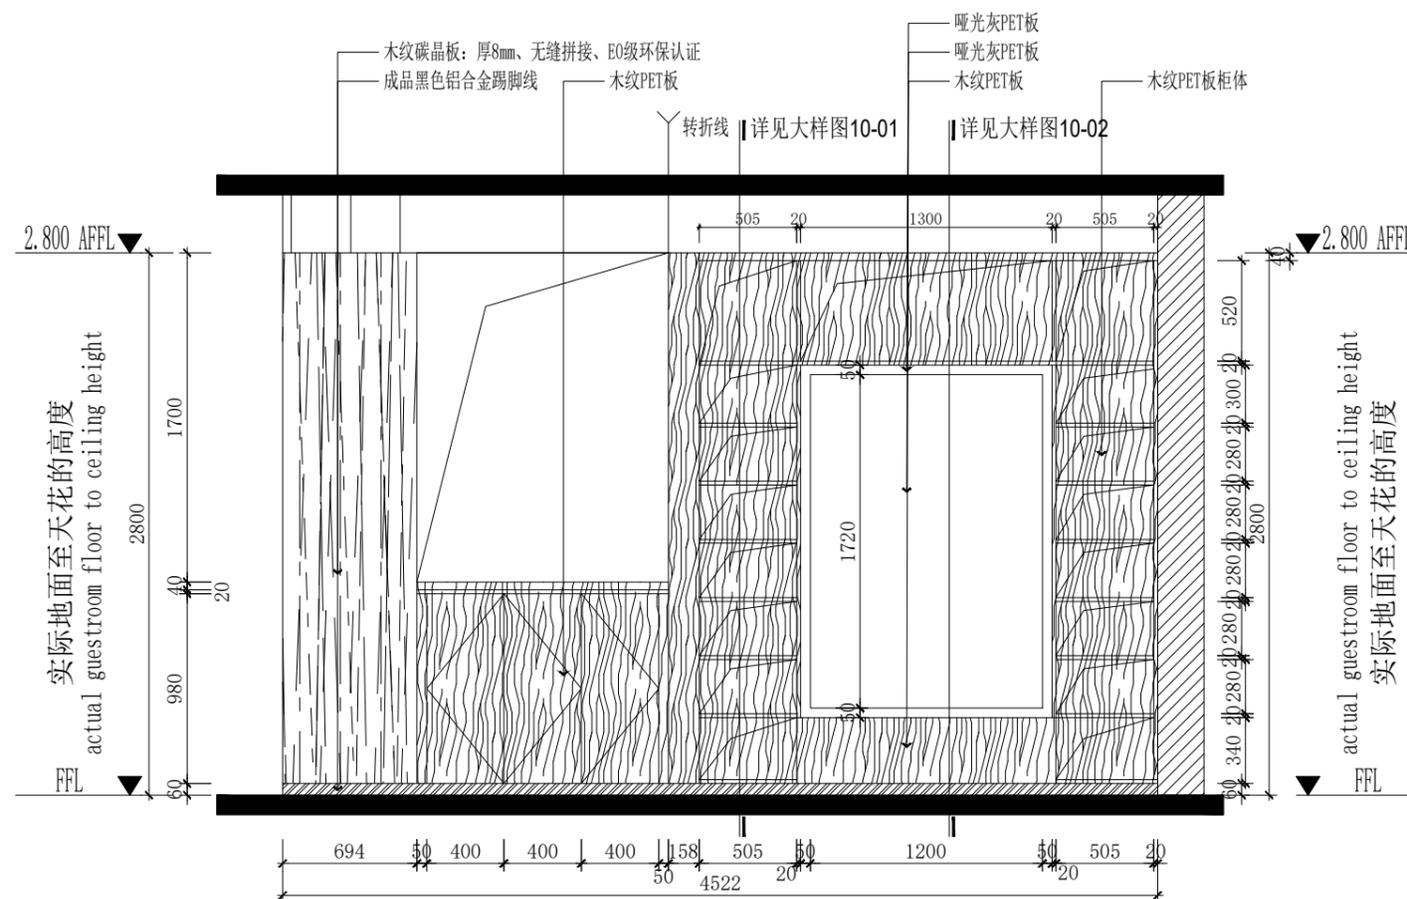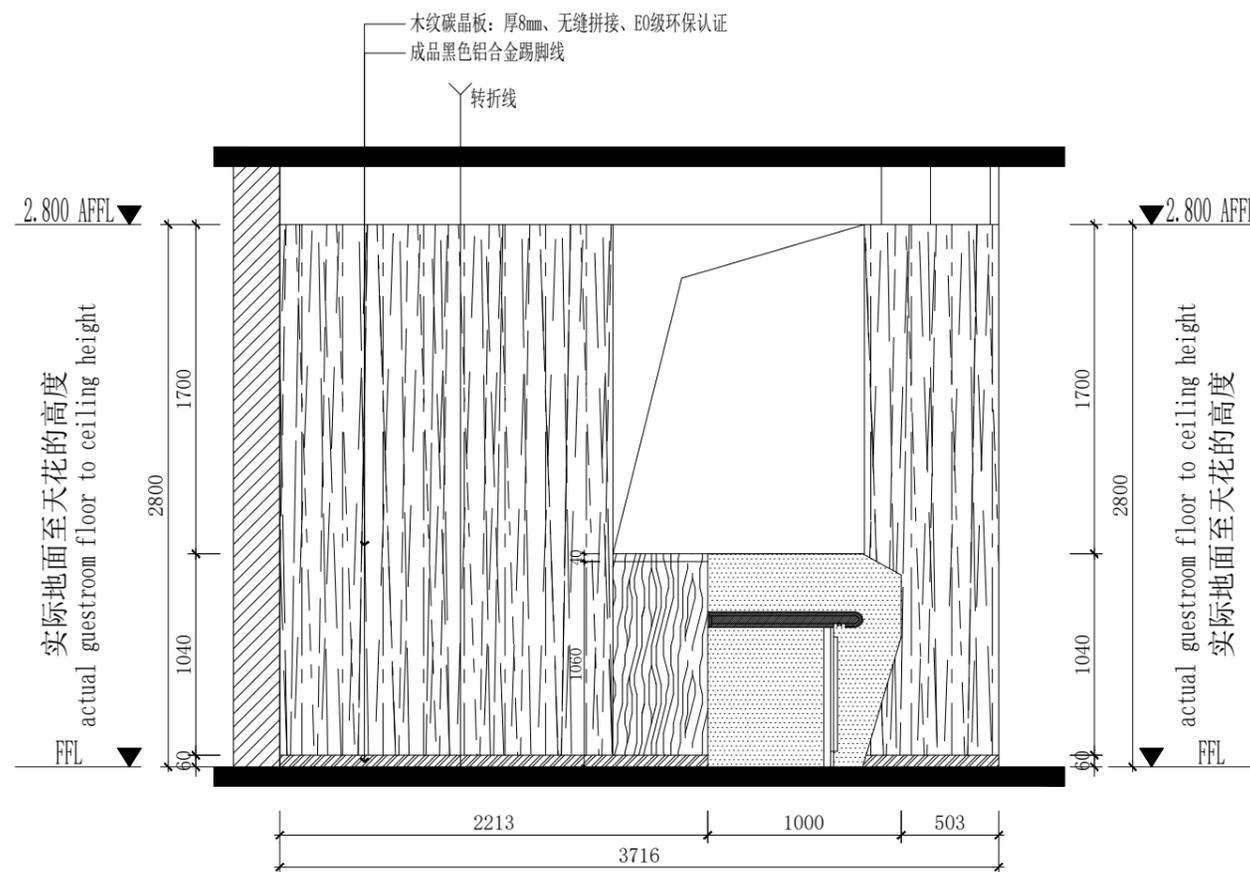



**绿众建设**  
LV ZHONG CONSTRUCTION

版权所有，未经本公司书面同意，不得使用、抄袭及复制；不可度量图纸；施工单位须现场校验尺寸，如有不符合须立即通知本公司。  
ALL RIGHTS RESERVED.WITHOUT THE WRITTEN CONSENT OF THE COMPANY SHALL NOT USE.COPY AND DUPLICAYE;DO NOT MEASURE THE DRAWINGS;CONSTECTION UNITS SHALL BE ON-SITE CHECK SIZE,IN THE EVENT OF A DO NOT CONFORM TO THE MUST IMMEDIATELY NOTIFY THE COMPANY.

PROJECT:  
工程名称:

南京市积善社区

DRAWING TITLE:  
图纸名称:

母婴室立面图

APPROVED BY:  
审核:

CONSUMER:  
客户:

DESIGN BY:  
设计:

DRAWN BY:  
制图:


CONTRACT NO:  
合同编号:


DRAWING NO:  
图纸编号:

1F-EL-04


SEALS AFFIXED WITH  
图章加盖:

**LV ZHONG CONSTRUCTION**  
**BUILD DESIGN**

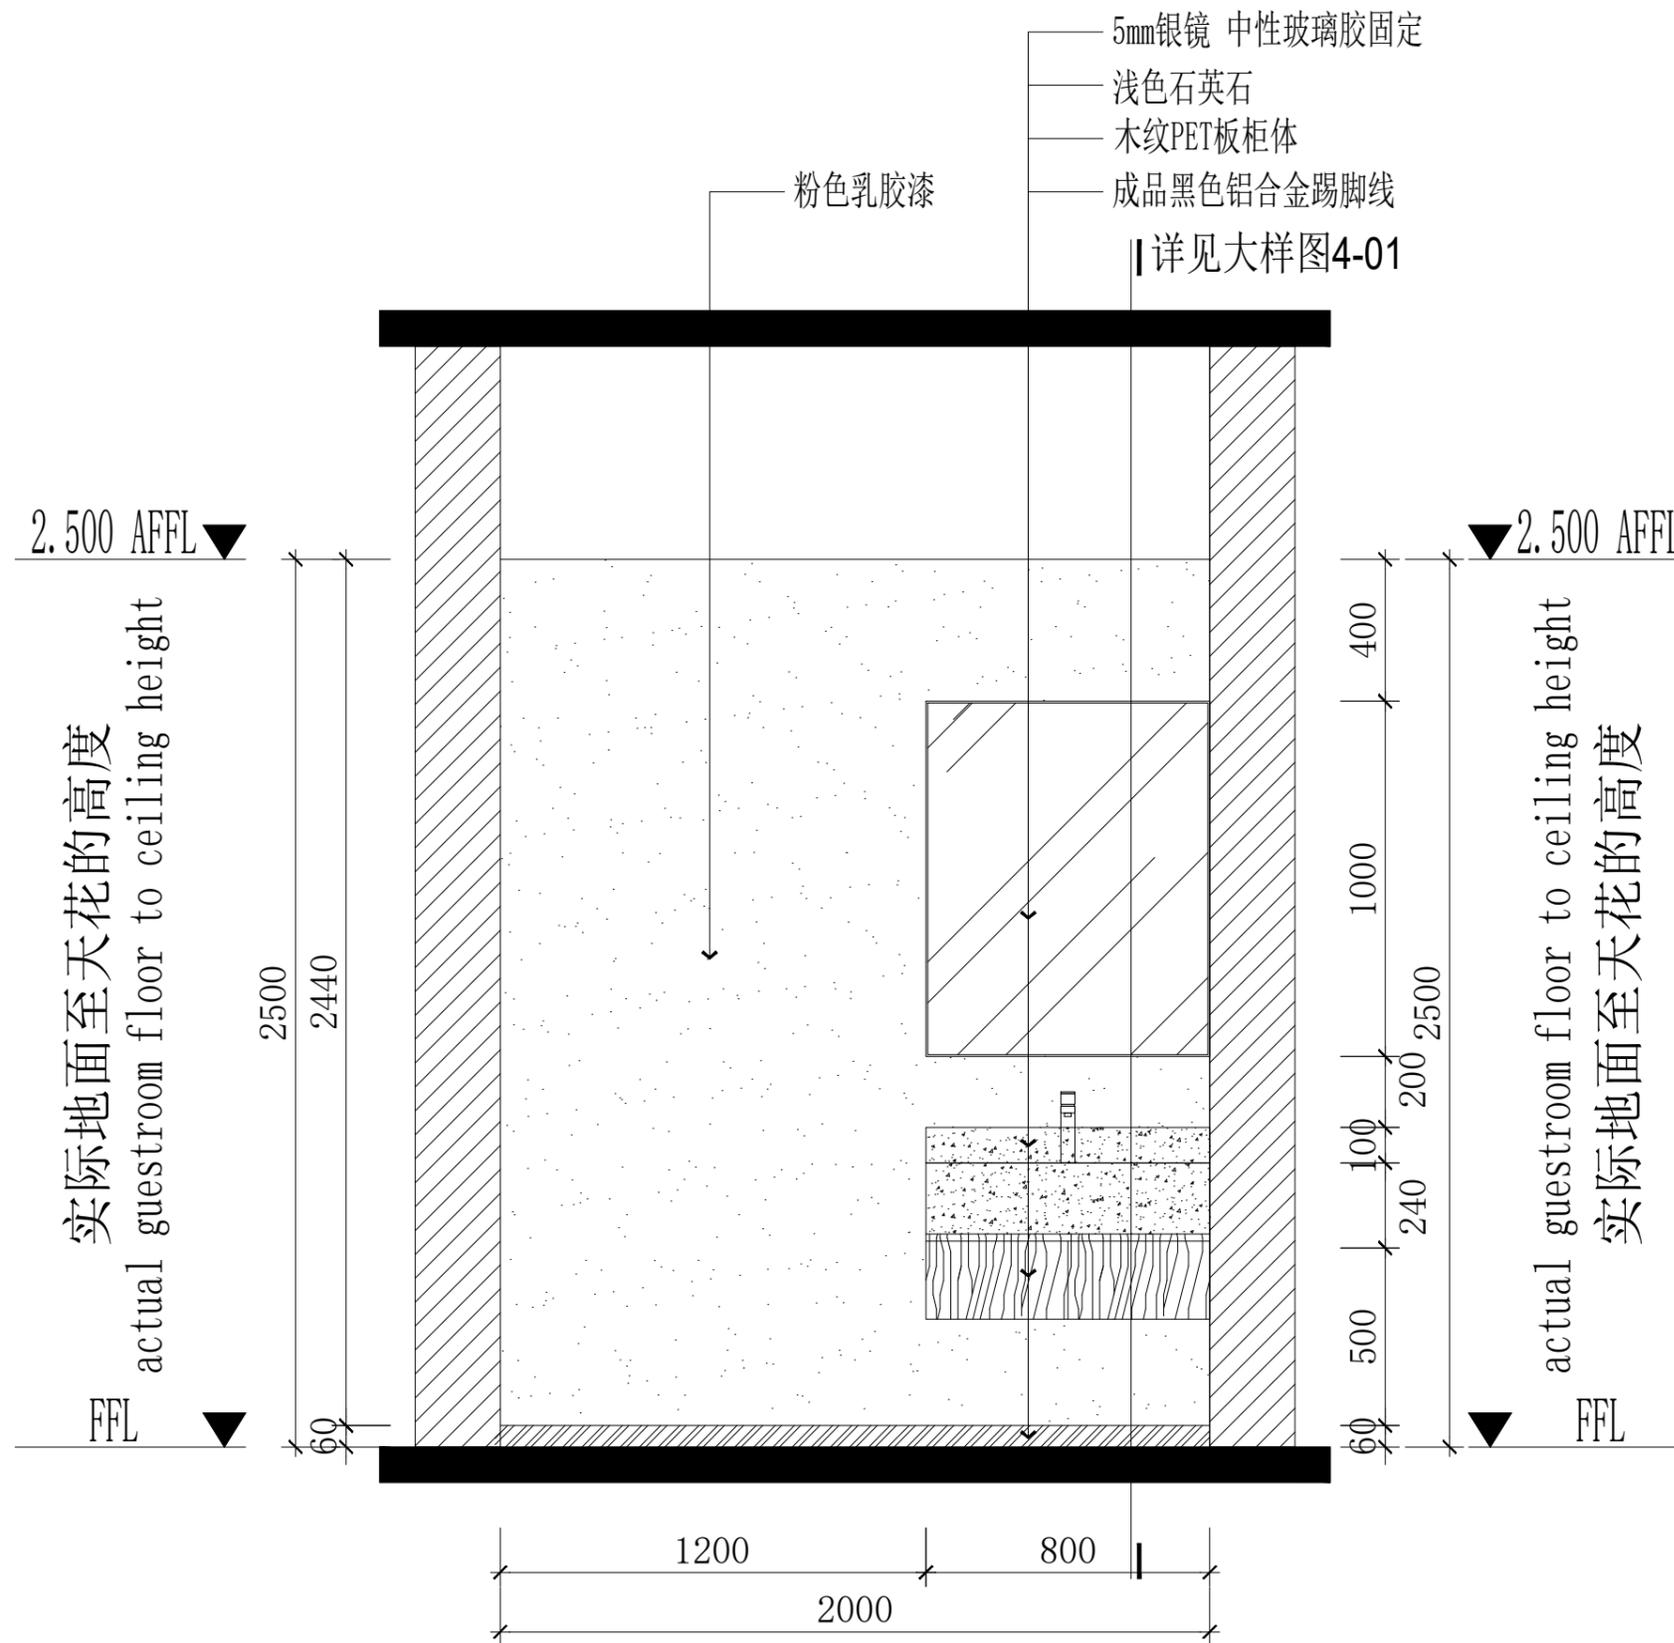

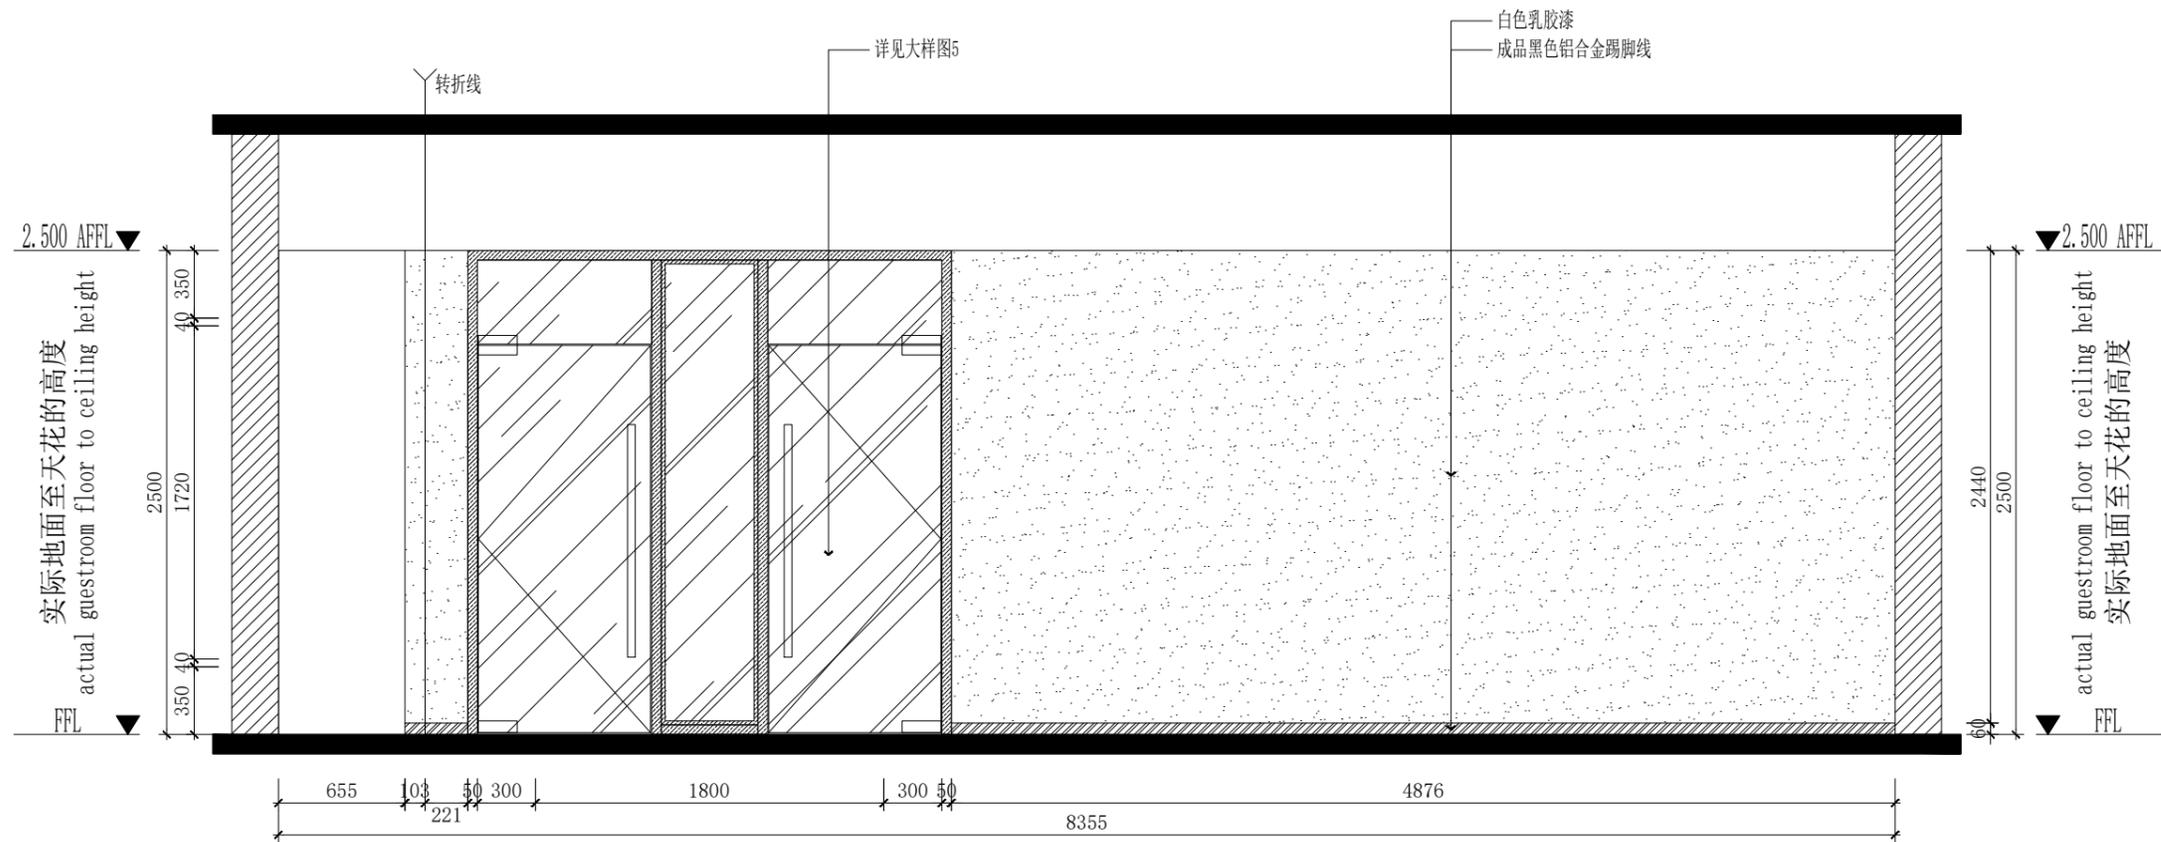

01  
ELEVATION  
1F-EL-05

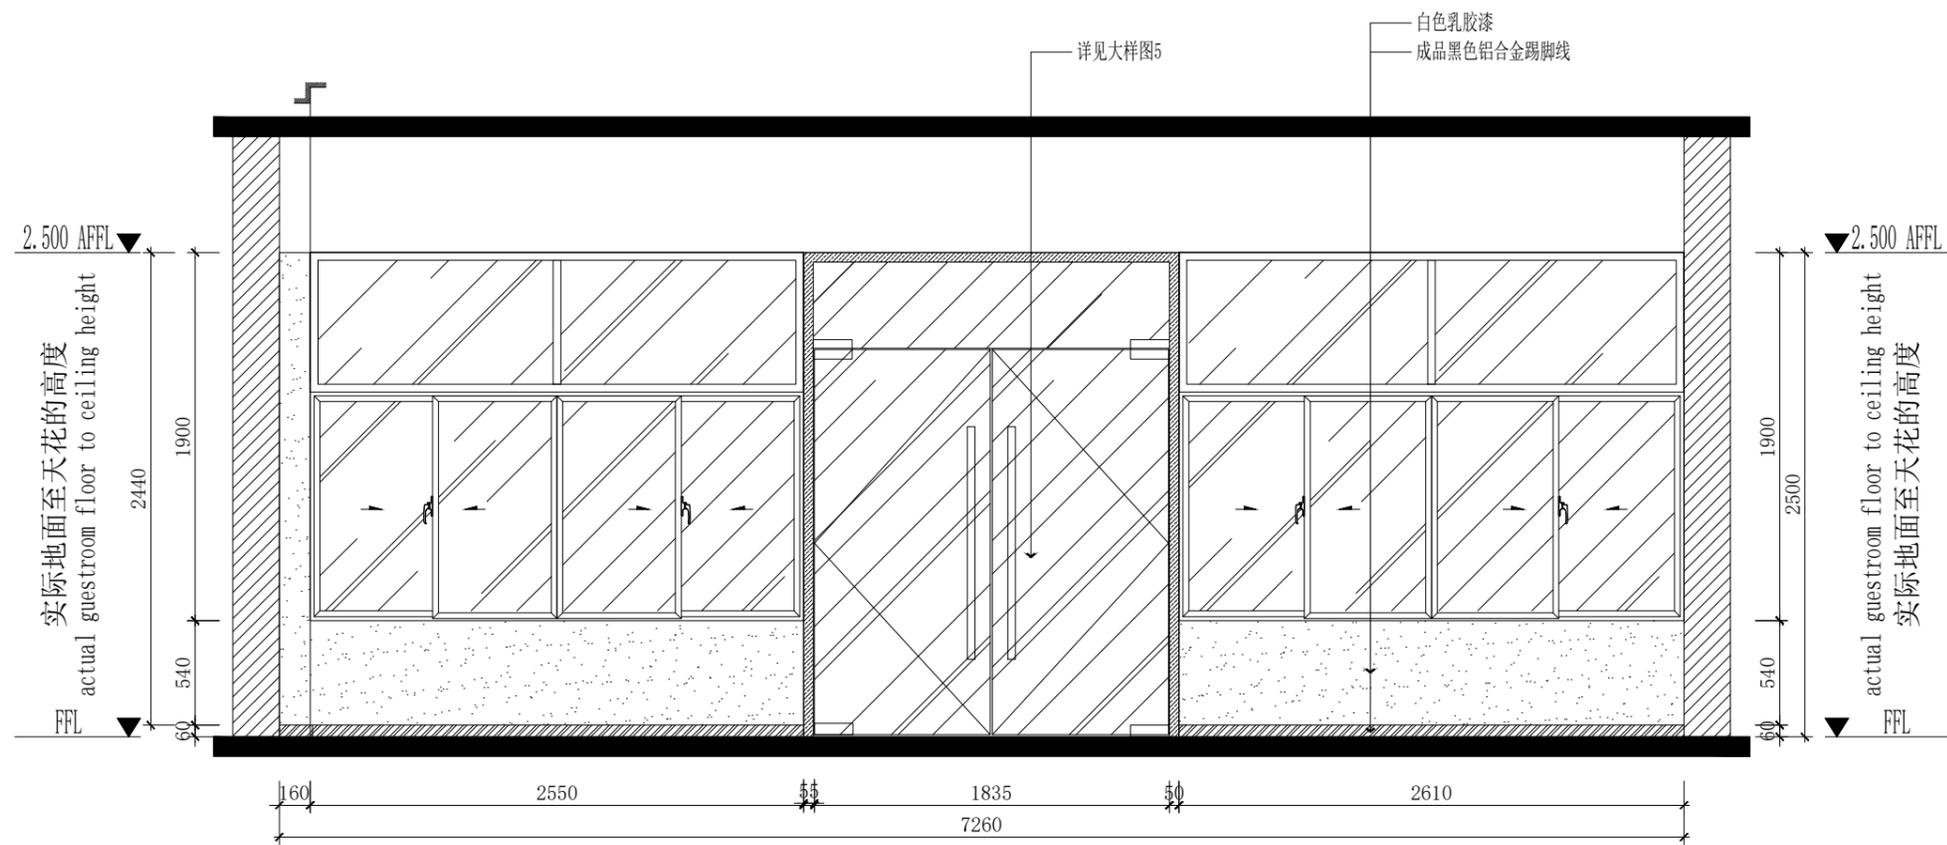

02  
ELEVATION  
1F-EL-05



绿众建设  
LV ZHONG CONSTRUCTION

版权所有, 未经本公司书面同意, 不得使用、抄袭及复制; 不可度量图纸; 施工单位须现场校验尺寸, 如有不符合须立即通知本公司。  
ALL RIGHTS RESERVED.WITHOUT THE WRITTEN CONSENT OF THE COMPANY SHALL NOT USE.COPY AND DUPLICAYE;DO NOT MEASURE THE DRAWINGS;CONSECUON UNITS SHALL BE ON-SITE CHECK SIZE,IN THE EVENT OF A DO NOT CONFORM TO THE MUST IMMEDIATELY NOTIFY THE COMPANY.

PROJECT:  
工程名称:

南京市积善社区

DRAWING TITLE:  
图纸名称:

残疾人之家立面图1

APPROVED BY:  
审核:

CONSUMER:  
客户:

DESIGN BY:  
设计:

DRAWN BY:  
制图:

CONTRACT NO:  
合同编号:

DRAWING NO:  
图纸编号:  
1F-EL-05

SEALS AFFIXED WITH  
图章加盖:

LV ZHONG CONSTRUCTION  
BUILD DESIGN



**绿众建设**  
LV ZHONG CONSTRUCTION

版权所有，未经本公司书面同意，不得使用、抄袭及复制；不可度量图纸；施工单位须现场校验尺寸，如有不符合须立即通知本公司。  
ALL RIGHTS RESERVED.WITHOUT THE WRITTEN CONSENT OF THE COMPANY SHALL NOT USE.COPY AND DUPLICAYE;DO NOT MEASURE THE DRAWINGS;CONSEUCTION UNITS SHALL BE ON-SITE CHECK SIZE,IN THE EVENT OF A DO NOT CONFORM TO THE MUST IMMEDIATELY NOTIFY THE COMPANY.

PROJECT:  
工程名称:

南京市积善社区

DRAWING TITLE:  
图纸名称:

残疾人之家立面图2

APPROVED BY:  
审核:

CONSUMER:  
客户:



DESIGN BY:  
设计:

DRAWN BY:  
制图:

CONTRACT NO:  
合同编号:

DRAWING NO:  
图纸编号:  
1F-EL-06

SEALS AFFIXED WITH  
图章加盖:

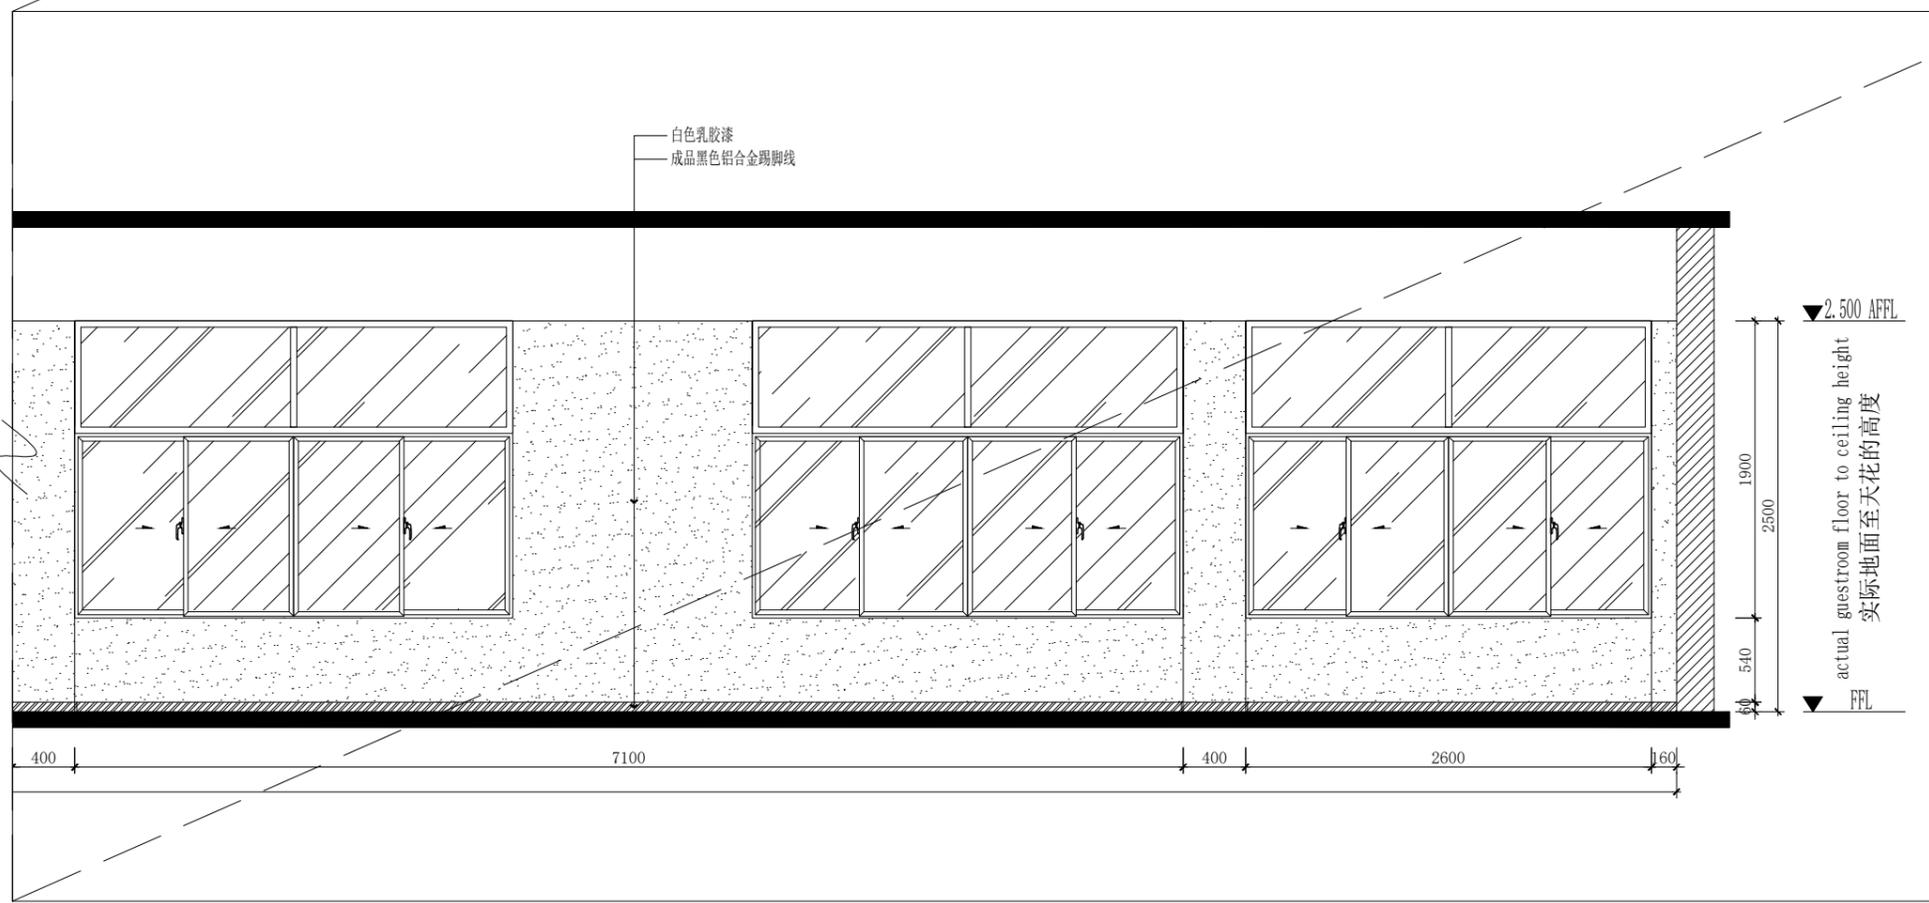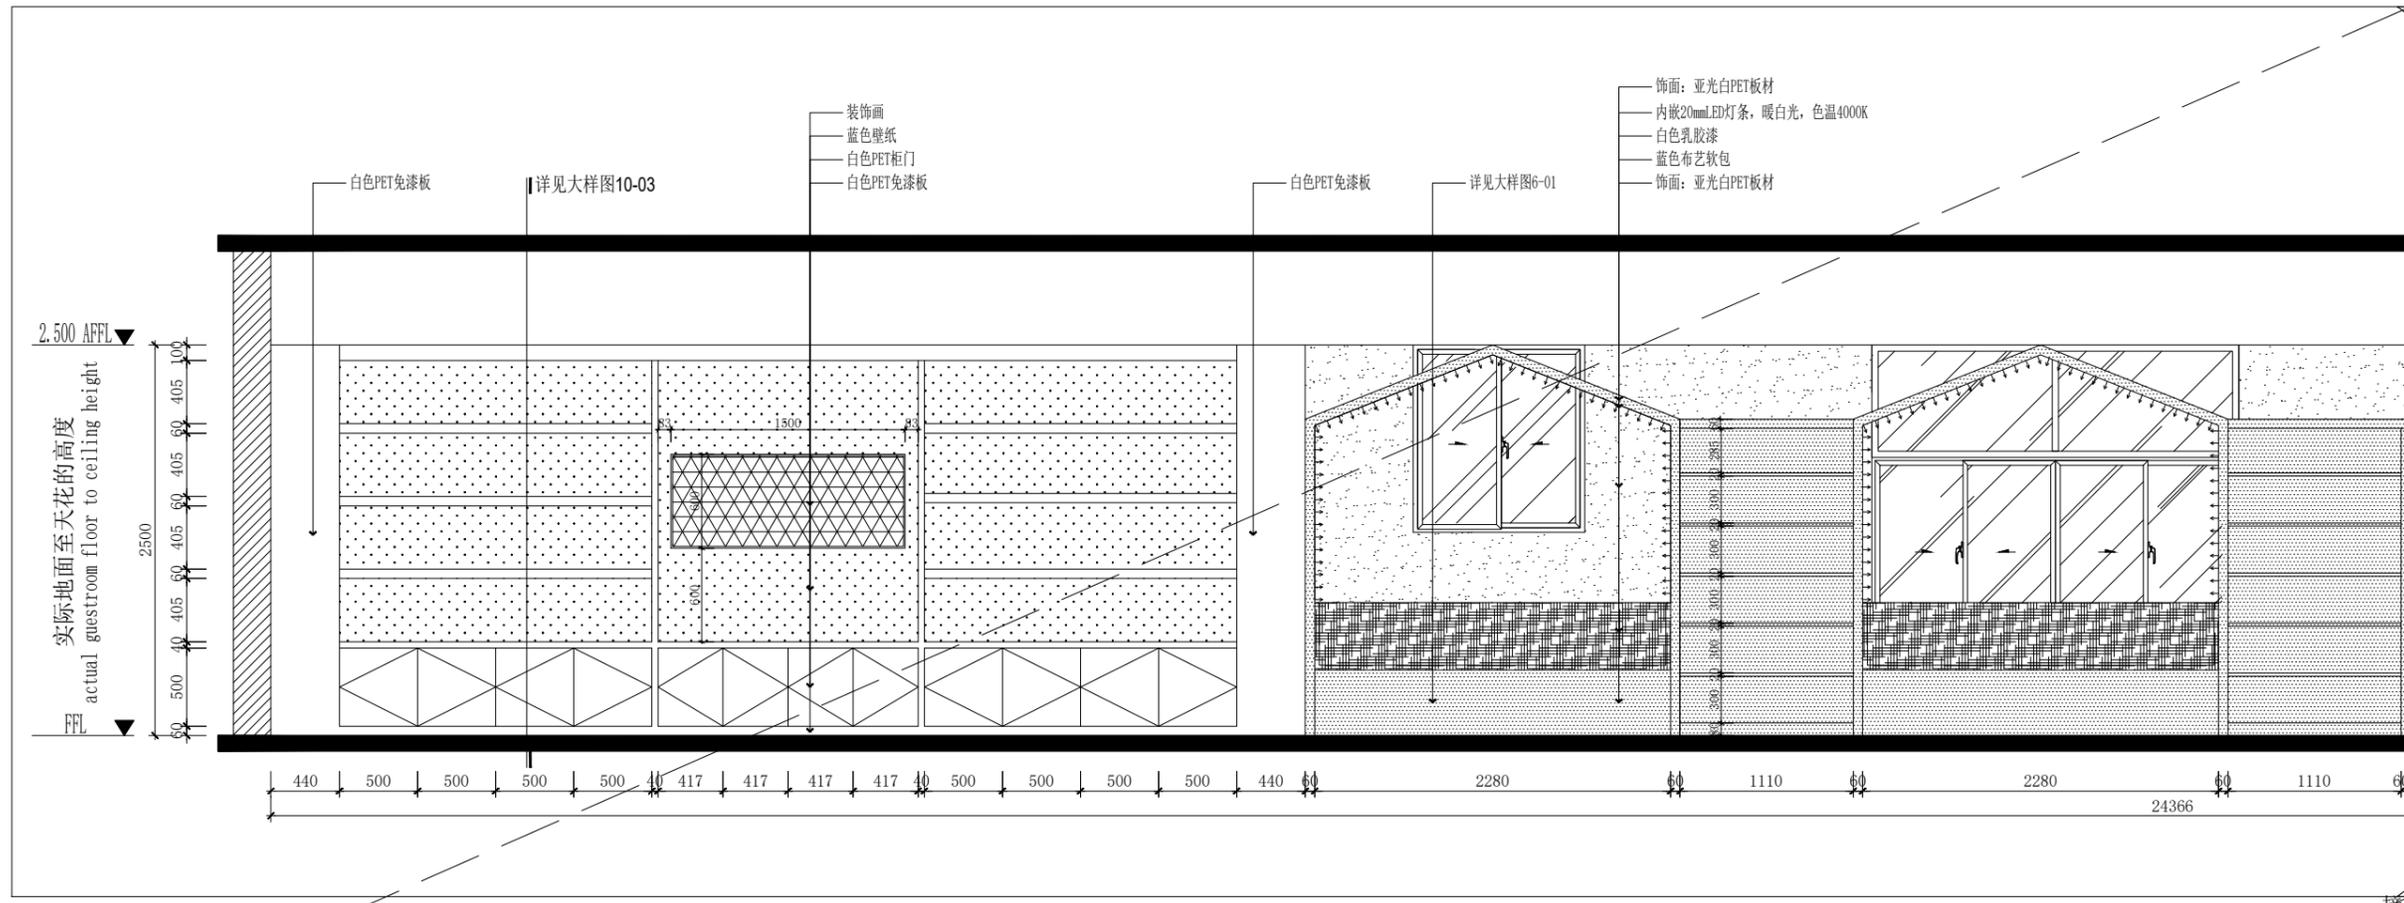



绿众建设  
LV ZHONG CONSTRUCTION

版权所有，未经本公司书面同意，不得使用、抄袭及复制；不可度量图纸；施工单位须现场校验尺寸，如有不符合须立即通知本公司。  
ALL RIGHTS RESERVED.WITHOUT THE WRITTEN CONSENT OF THE COMPANY SHALL NOT USE,COPY AND DULICAYE;DO NOT MEASURE THE DRAWINGS;CONSTEUCION UNITS SHALL BE ON-SITE CHECK SIZE,IN THE EVENT OF A DO NOT CONFORM TO THE MUST IMMEDIATELY NOTIFY THE COMPANY.

PROJECT:  
工程名称:

南京市积善社区

DRAWING TITLE:  
图纸名称:

残疾人之家立面图3

APPROVED BY:  
审核:

CONSUMER:  
客户:

DESIGN BY:  
设计:



DRAWN BY:  
制图:

CONTRACT NO:  
合同编号:

DRAWING NO:  
图纸编号:  
1F-EL-07

SEALS AFFIXED WITH  
图章加盖:

LV ZHONG CONSTRUCTION  
BUILD DESIGN

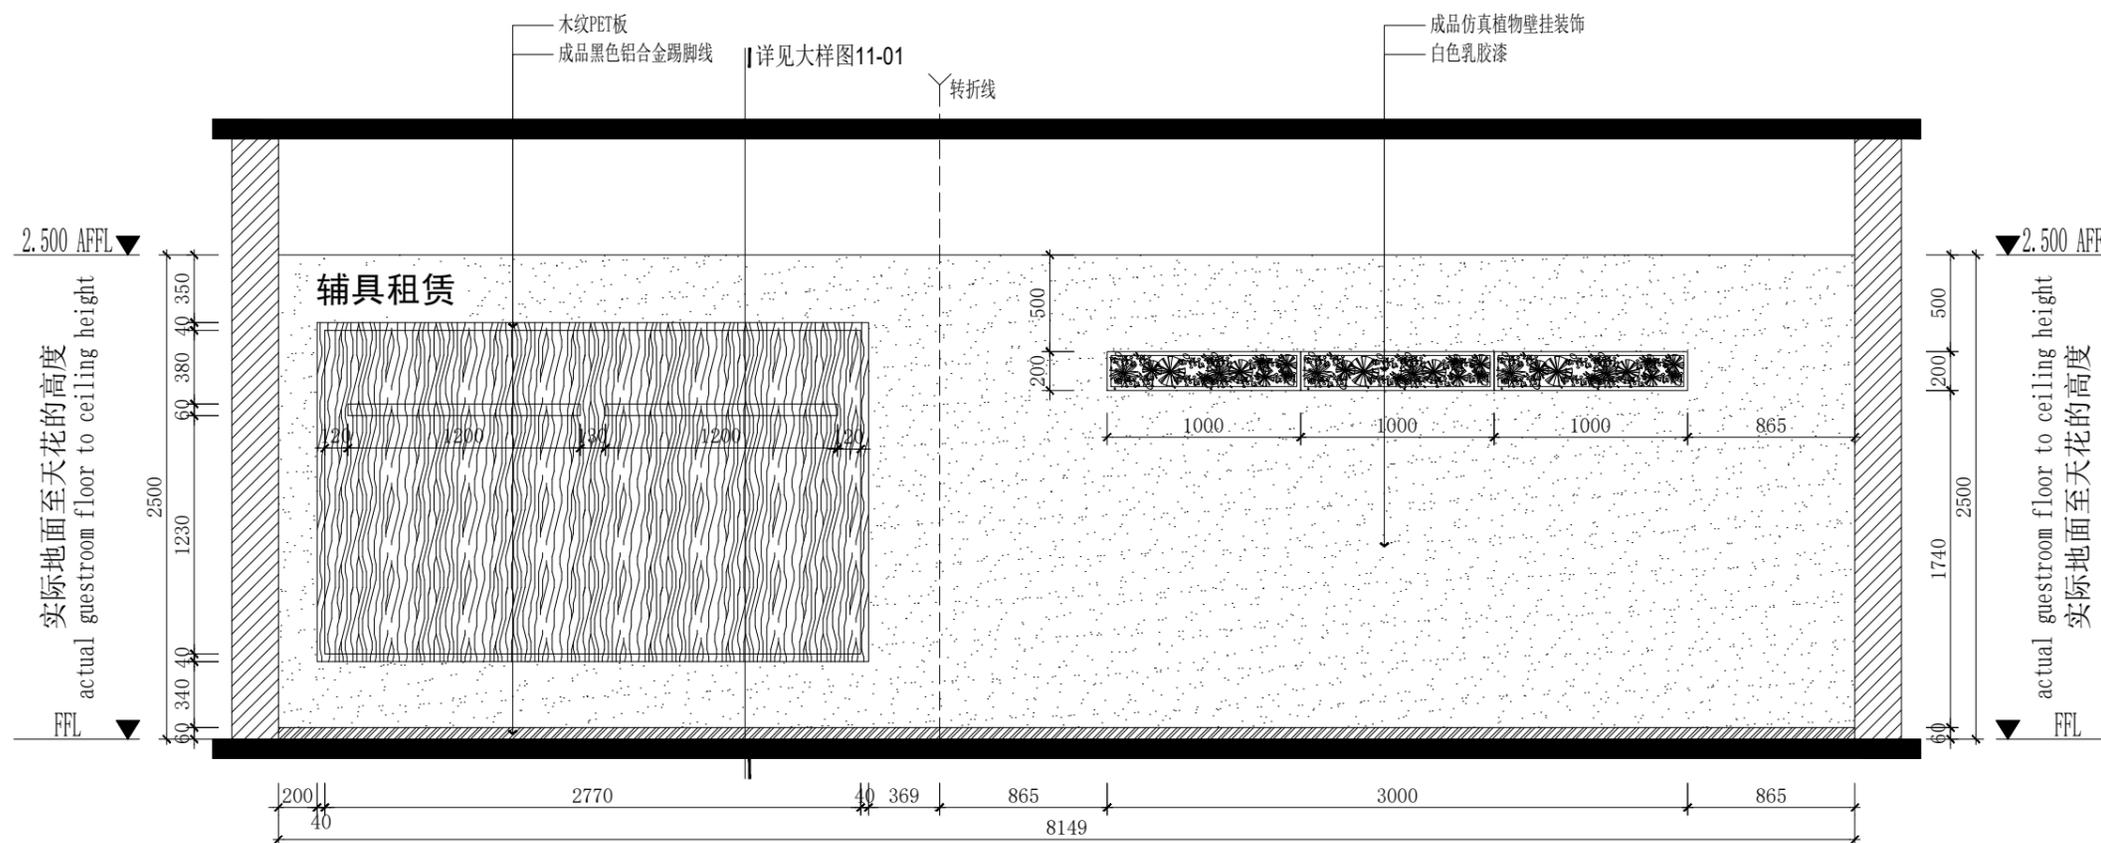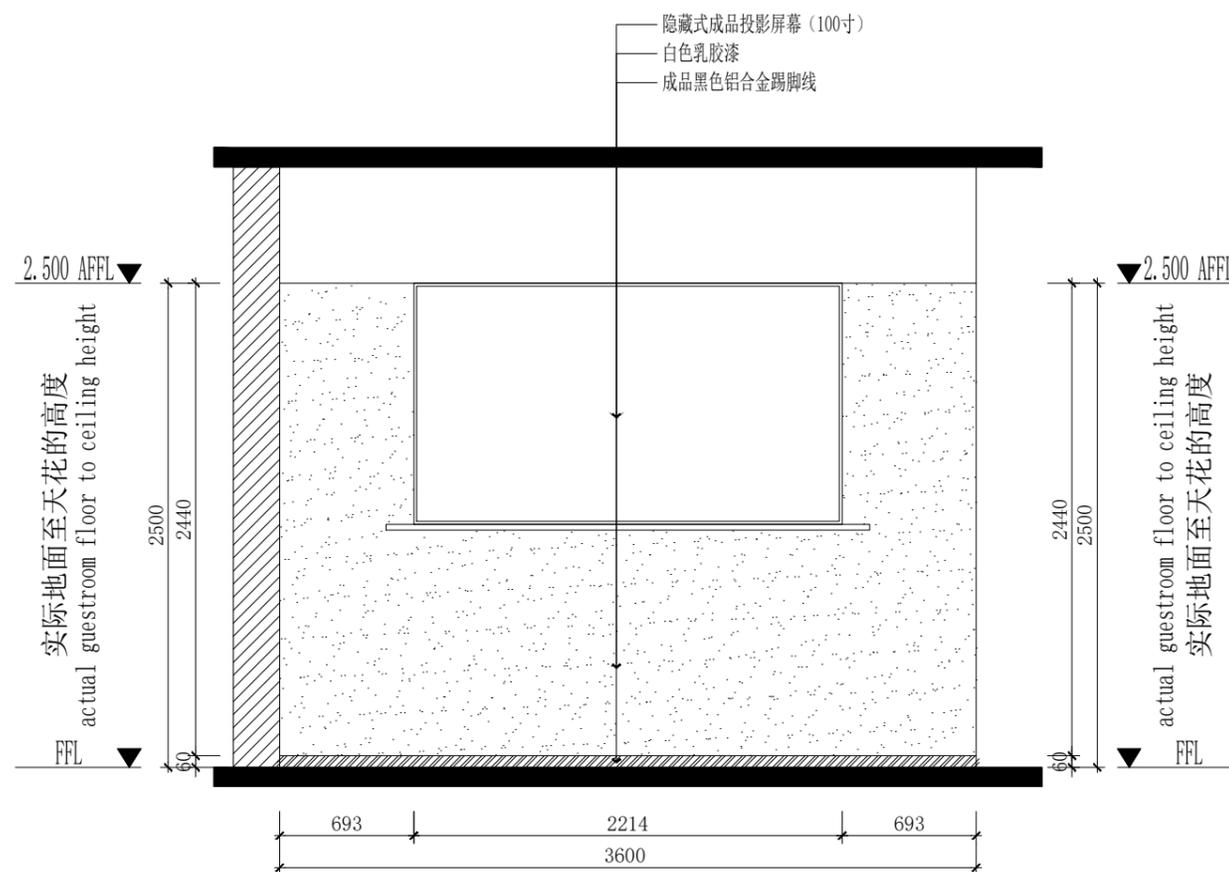



**绿众建设**  
LV ZHONG CONSTRUCTION

版权所有，未经本公司书面同意，不得  
使用、抄袭及复制；不可度量图纸；  
施工单位须现场校验尺寸，如有不符  
合须立即通知本公司。  
ALL RIGHTS RESERVED.WITHOUT  
THE WRITTEN CONSENT OF THE  
COMPANY SHALL NOT USE.COPY AND  
DUPLICAYE;DO NOT MEASURE THE  
DRAWINGS;CONSTUCTION UNITS  
SHALL BE ON-SITE CHECK SIZE,IN  
THE EVENT OF A DO NOT CONFORM  
TO THE MUST IMMEDIATELY NOTIFY  
THE COMPANY.

PROJECT:  
工程名称:

南京市积善社区

DRAWING TITLE:  
图纸名称:

社区办公室立面图

APPROVED BY:

审核:

CONSUMER:

客户:

DESIGN BY:

设计:

DRAWN BY:

制图:

CONTRACT NO:

合同编号:


DRAWING NO:

图纸编号:

1F-EL-08

SEALS AFFIXED WITH

图章加盖:

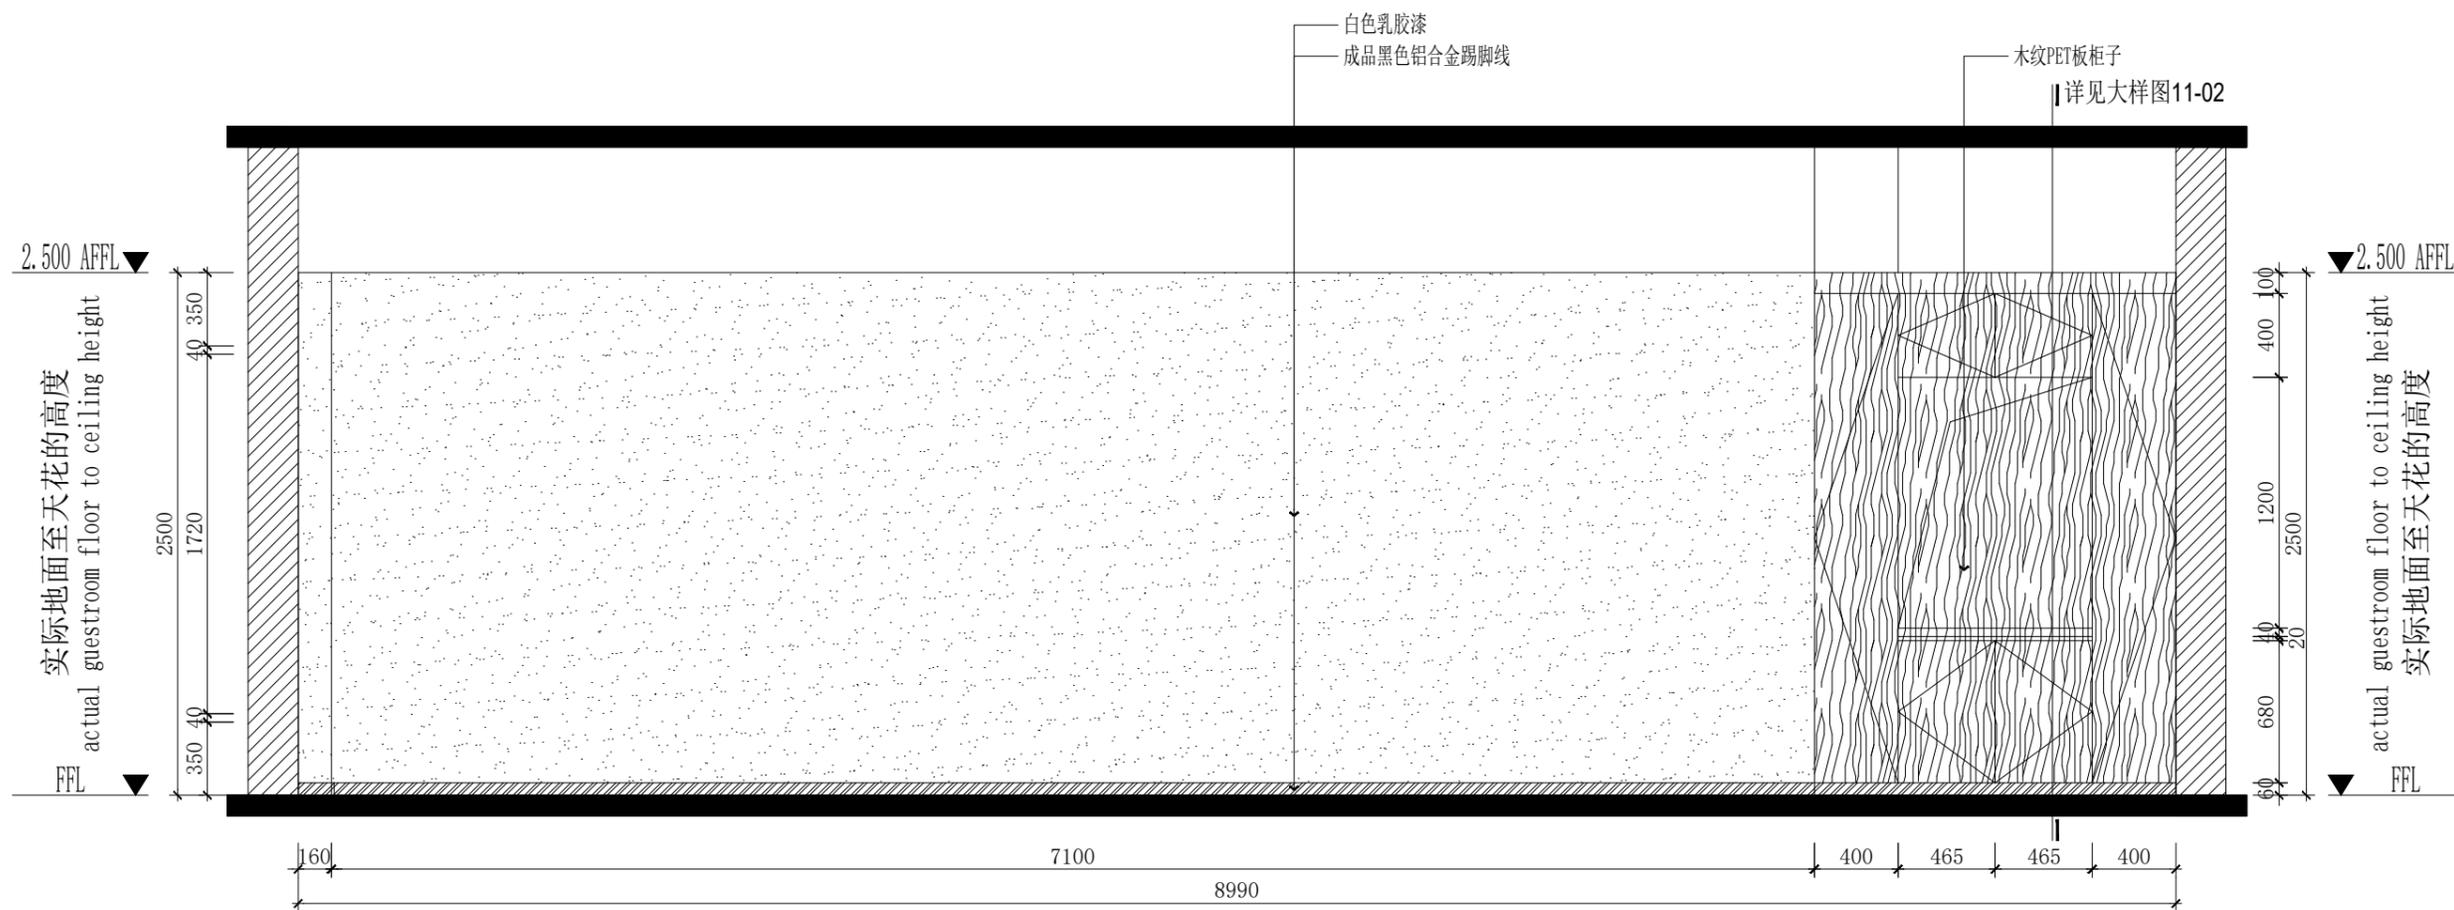



绿众建设  
LV ZHONG CONSTRUCTION

版权所有，未经本公司书面同意，不得使用、抄袭及复制；不可度量图纸；施工单位须现场校验尺寸，如有不符合须立即通知本公司。  
ALL RIGHTS RESERVED.WITHOUT THE WRITTEN CONSENT OF THE COMPANY SHALL NOT USE.COPY AND DUPLICAYE;DO NOT MEASURE THE DRAWINGS;CONSTRUCTION UNITS SHALL BE ON-SITE CHECK SIZE,IN THE EVENT OF A DO NOT CONFORM TO THE MUST IMMEDIATELY NOTIFY THE COMPANY.

PROJECT:  
工程名称:

南京市积善社区

DRAWING TITLE:  
图纸名称:

康养中心立面图

APPROVED BY:  
审核:

CONSUMER:  
客户:

DESIGN BY:  
设计:


DRAWN BY:  
制图:

CONTRACT NO:  
合同编号:


DRAWING NO:  
图纸编号:  
1F-EL-09

SEALS AFFIXED WITH  
图章加盖:

LV ZHONG CONSTRUCTION  
BUILD DESIGN

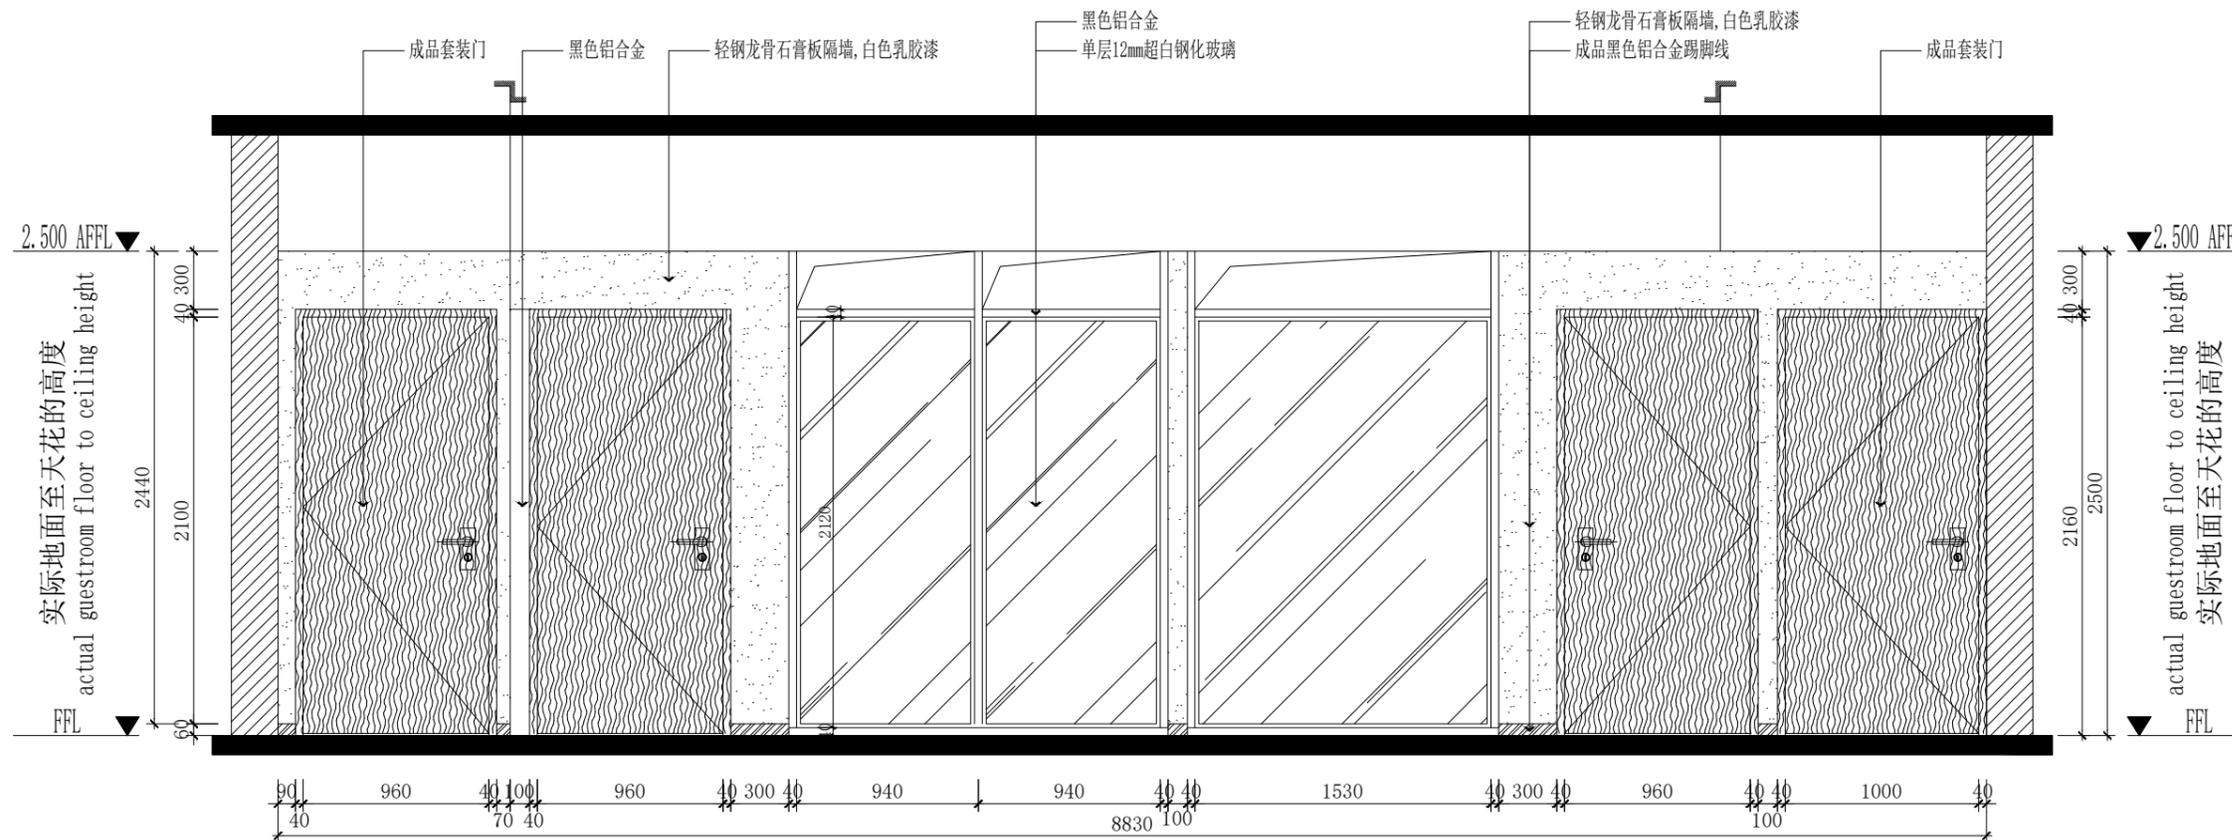

01 ELEVATION  
1F-EL-09

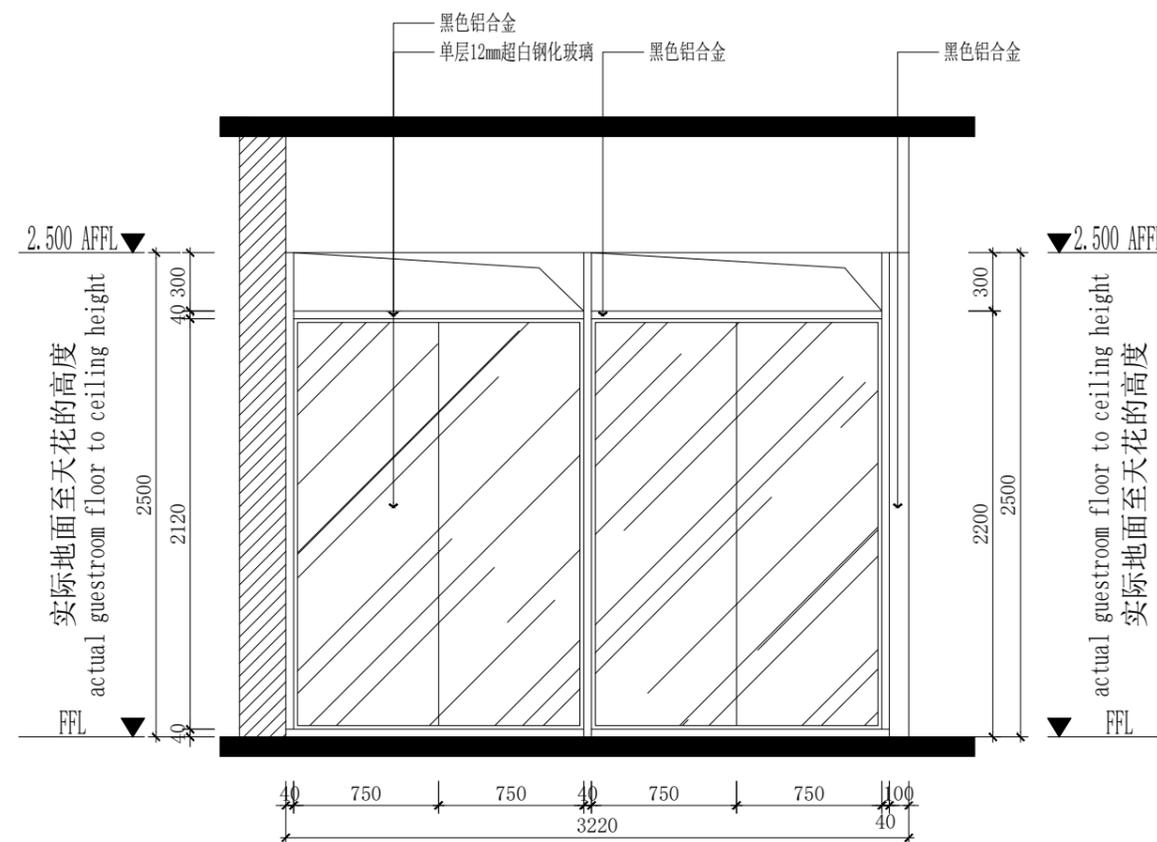

02 ELEVATION  
1F-EL-09



绿众建设  
LV ZHONG CONSTRUCTION

版权所有，未经本公司书面同意，不得  
使用、抄袭及复制；不可度量图纸；  
施工单位须现场校验尺寸，如有不符  
合须立即通知本公司。  
ALL RIGHTS RESERVED.WITHOUT  
THE WRITTEN CONSENT OF THE  
COMPANY SHALL NOT USE.COPY AND  
DUPLICAYE;DO NOT MEASURE THE  
DRAWINGS;CONSTRUCTION UNITS  
SHALL BE ON-SITE CHECK SIZE,IN  
THE EVENT OF A DO NOT CONFORM  
TO THE MUST IMMEDIATELY NOTIFY  
THE COMPANY.

PROJECT:  
工程名称:

南京市积善社区

DRAWING TITLE:  
图纸名称:

助餐点立面图

APPROVED BY:  
审核:

CONSUMER:  
客户:

DESIGN BY:  
设计:


DRAWN BY:  
制图:

CONTRACT NO:  
合同编号:


DRAWING NO:  
图纸编号:  
1F-EL-10

SEALS AFFIXED WITH  
图章加盖:


LV ZHONG CONSTRUCTION  
BUILD DESIGN

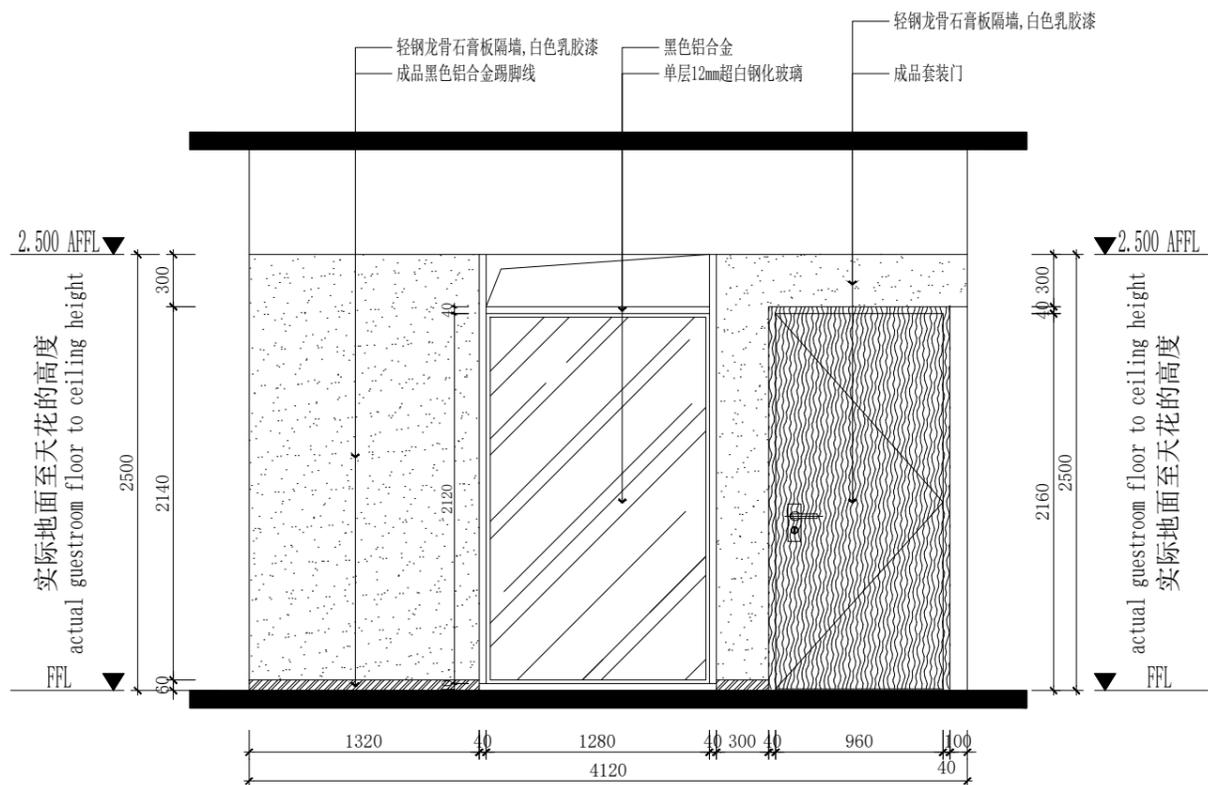

01  
ELEVATION  
1F-EL-10

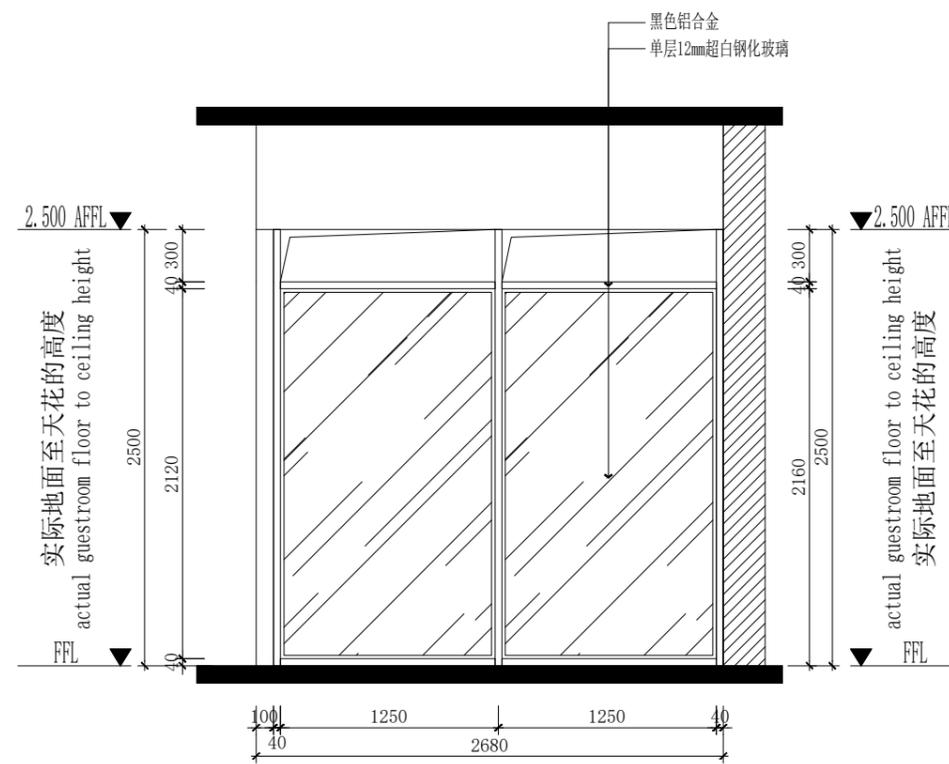

02  
ELEVATION  
1F-EL-10

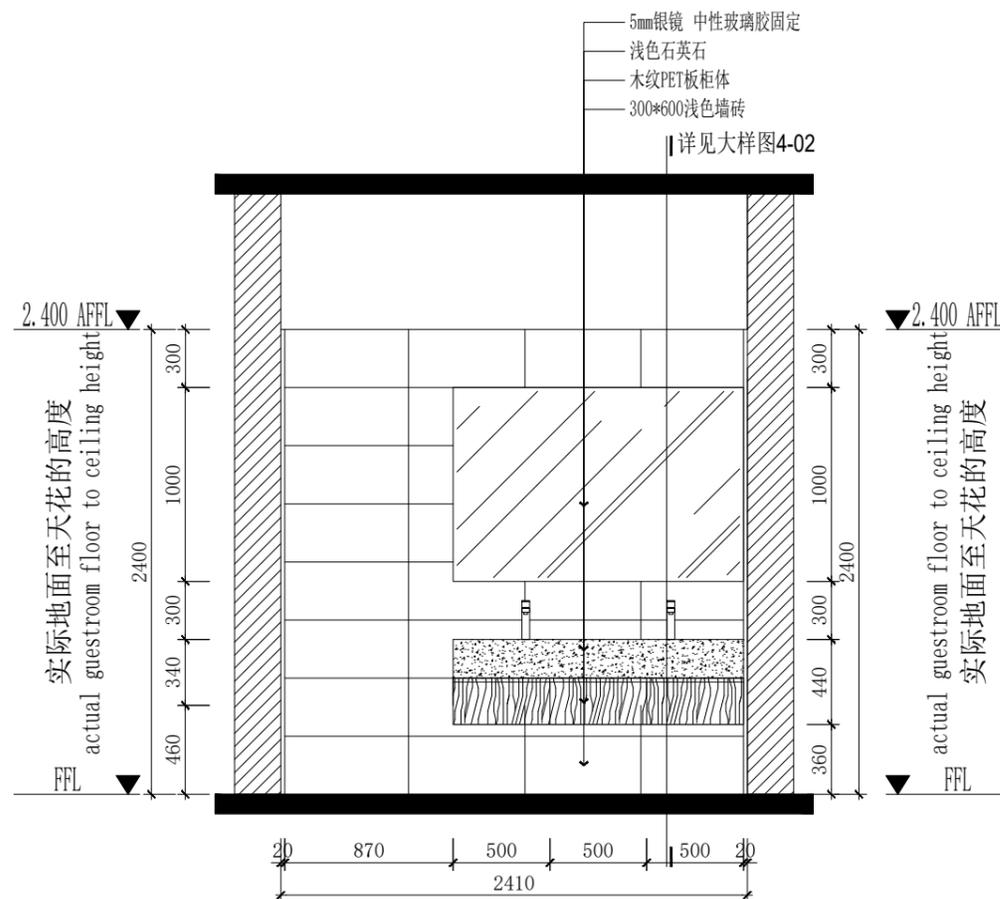

03  
ELEVATION  
1F-EL-10



**绿众建设**  
LV ZHONG CONSTRUCTION

版权所有，未经本公司书面同意，不得  
使用、抄袭及复制；不可度量图纸；  
施工单位须现场校验尺寸，如有不符  
合须立即通知本公司。  
ALL RIGHTS RESERVED.WITHOUT  
THE WRITTEN CONSENT OF THE  
COMPANY SHALL NOT USE.COPY AND  
DUPLICAYE;DO NOT MEASURE THE  
DRAWINGS;CONSTRUCTION UNITS  
SHALL BE ON-SITE CHECK SIZE,IN  
THE EVENT OF A DO NOT CONFORM  
TO THE MUST IMMEDIATELY NOTIFY  
THE COMPANY.

PROJECT:  
工程名称:

南京市积善社区

DRAWING TITLE:  
图纸名称:

淋浴间立面图

APPROVED BY:  
审核:

CONSUMER:  
客户:

DESIGN BY:  
设计:


DRAWN BY:  
制图:

CONTRACT NO:  
合同编号:


DRAWING NO:  
图纸编号:  
1F-EL-11

SEALS AFFIXED WITH  
图章加盖:

LV ZHONG CONSTRUCTION  
BUILD DESIGN

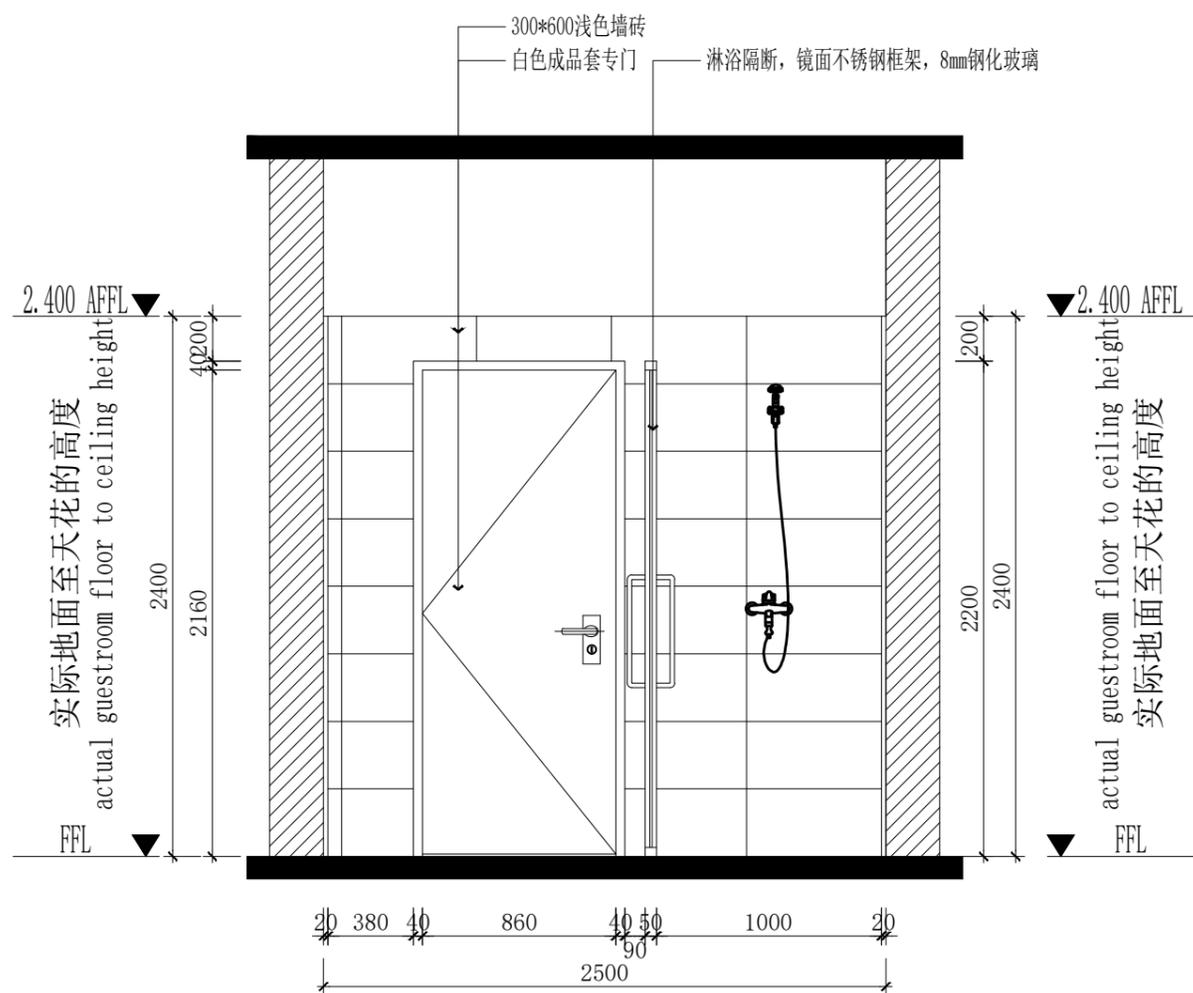

01  
ELEVATION  
1F-EL-11

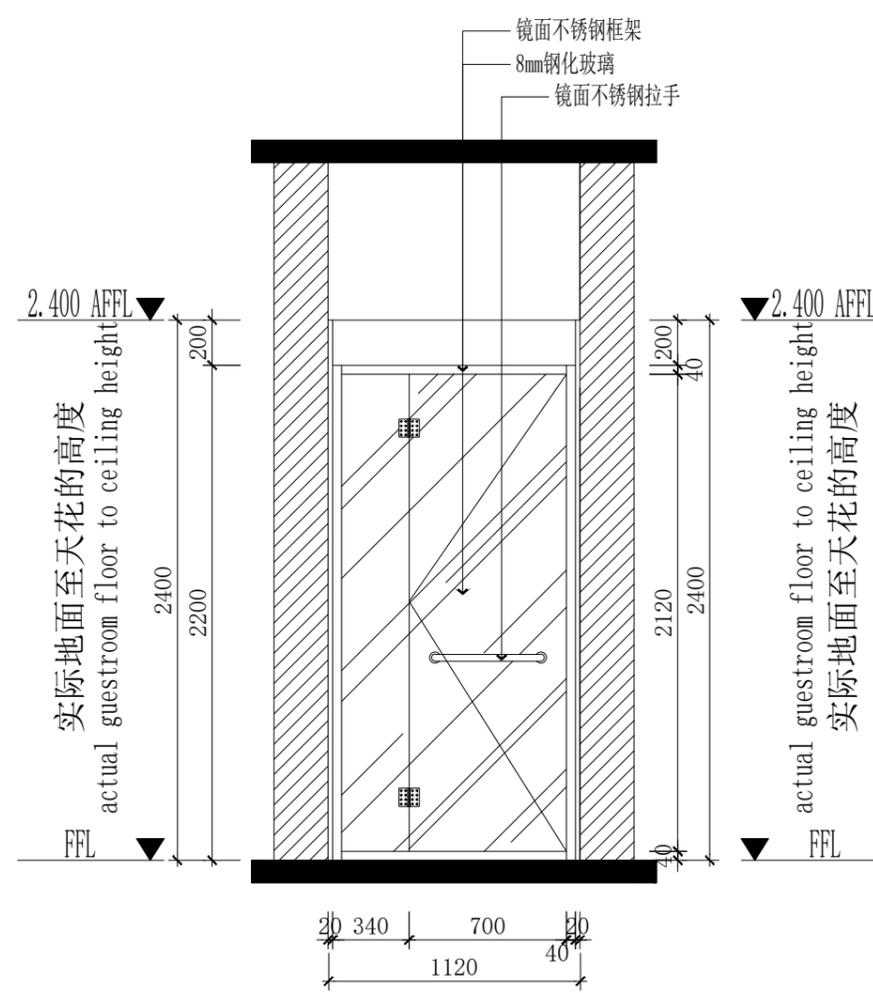

02  
ELEVATION  
1F-EL-11



**绿众建设**  
LV ZHONG CONSTRUCTION

版权所有，未经本公司书面同意，不得  
使用、抄袭及复制；不可度量图纸；  
施工单位须现场校验尺寸，如有不符  
合须立即通知本公司。  
ALL RIGHTS RESERVED.WITHOUT  
THE WRITTEN CONSENT OF THE  
COMPANY SHALL NOT USE.COPY AND  
DUPLICAYE;DO NOT MEASURE THE  
DRAWINGS;CONSTRUCTION UNITS  
SHALL BE ON-SITE CHECK SIZE,IN  
THE EVENT OF A DO NOT CONFORM TO  
THE MUST IMMEDIATELY NOTIFY  
THE COMPANY.

PROJECT:  
工程名称:

南京市积善社区

DRAWING TITLE:  
图纸名称:

儿童中心立面图1

APPROVED BY:  
审核:

CONSUMER:  
客户:

DESIGN BY:  
设计:



DRAWN BY:  
制图:

CONTRACT NO:  
合同编号:

DRAWING NO:  
图纸编号:  
1F-EL-12

SEALS AFFIXED WITH  
图章加盖:

LV ZHONG CONSTRUCTION  
BUILD DESIGN

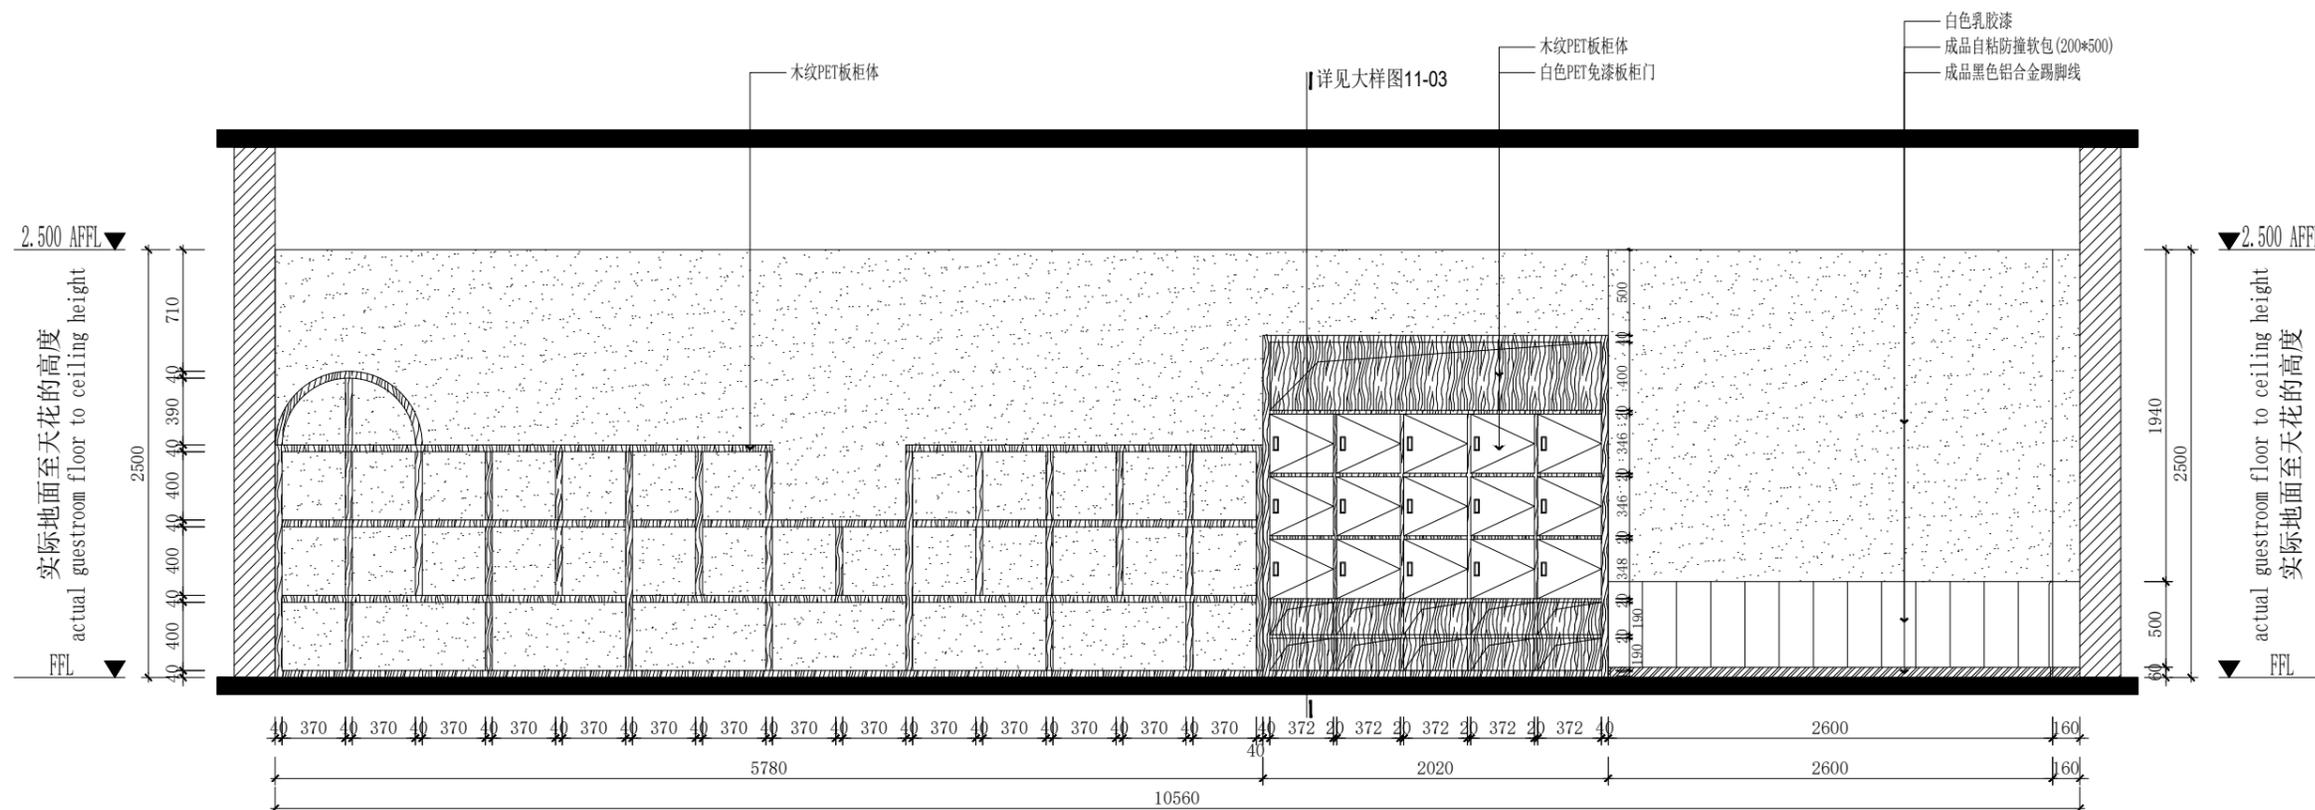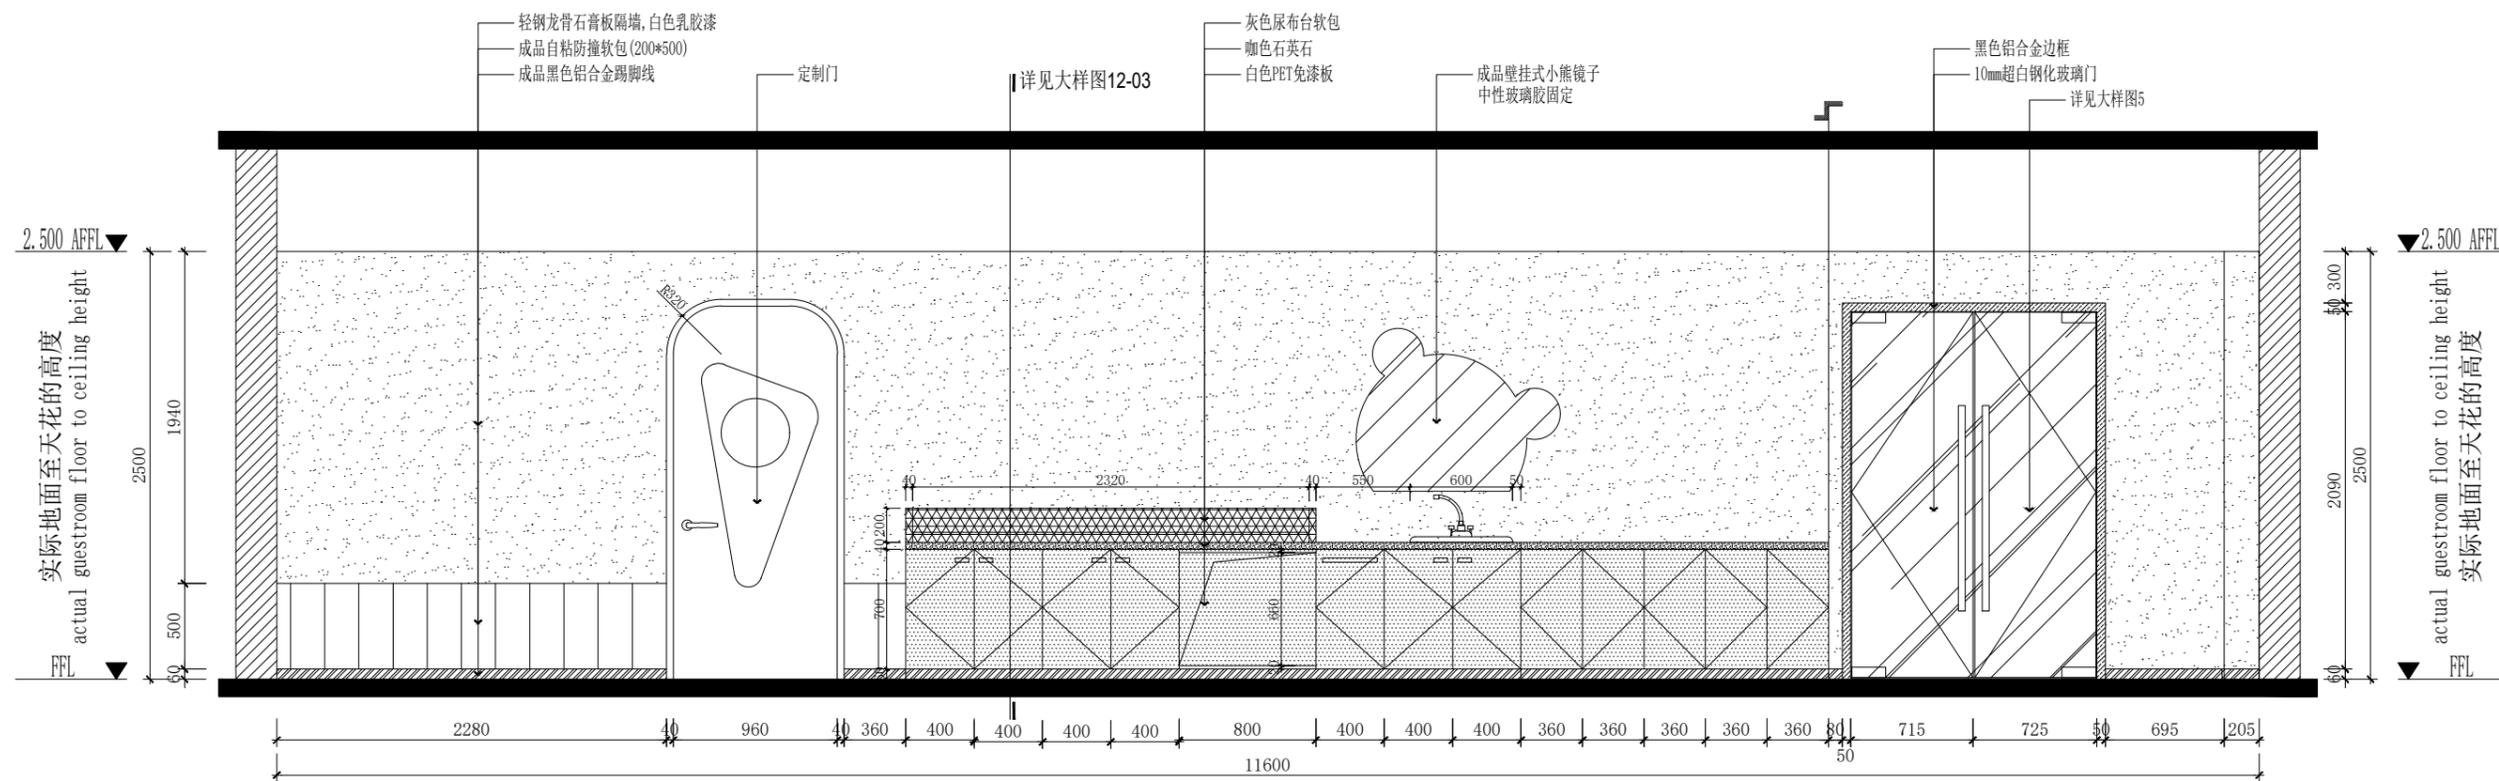



**绿众建设**  
LV ZHONG CONSTRUCTION

版权所有，未经本公司书面同意，不得使用、抄袭及复制；不可度量图纸；施工单位须现场校验尺寸，如有不符合须立即通知本公司。  
ALL RIGHTS RESERVED.WITHOUT THE WRITTEN CONSENT OF THE COMPANY SHALL NOT USE.COPY AND DUPLICAYE;DO NOT MEASURE THE DRAWINGS;CONSTEUCION UNITS SHALL BE ON-SITE CHECK SIZE,IN THE EVENT OF A DO NOT CONFORM TO THE MUST IMMEDIATELY NOTIFY THE COMPANY.

PROJECT:  
工程名称:

南京市积善社区

DRAWING TITLE:  
图纸名称:

儿童中心立面图2

APPROVED BY:  
审核:

CONSUMER:  
客户:

DESIGN BY:  
设计:

DRAWN BY:  
制图:

CONTRACT NO:  
合同编号:


DRAWING NO:  
图纸编号:  
1F-EL-13

SEALS AFFIXED WITH  
图章加盖:

LV ZHONG CONSTRUCTION  
BUILD DESIGN



01 ELEVATION  
1F-EL-13

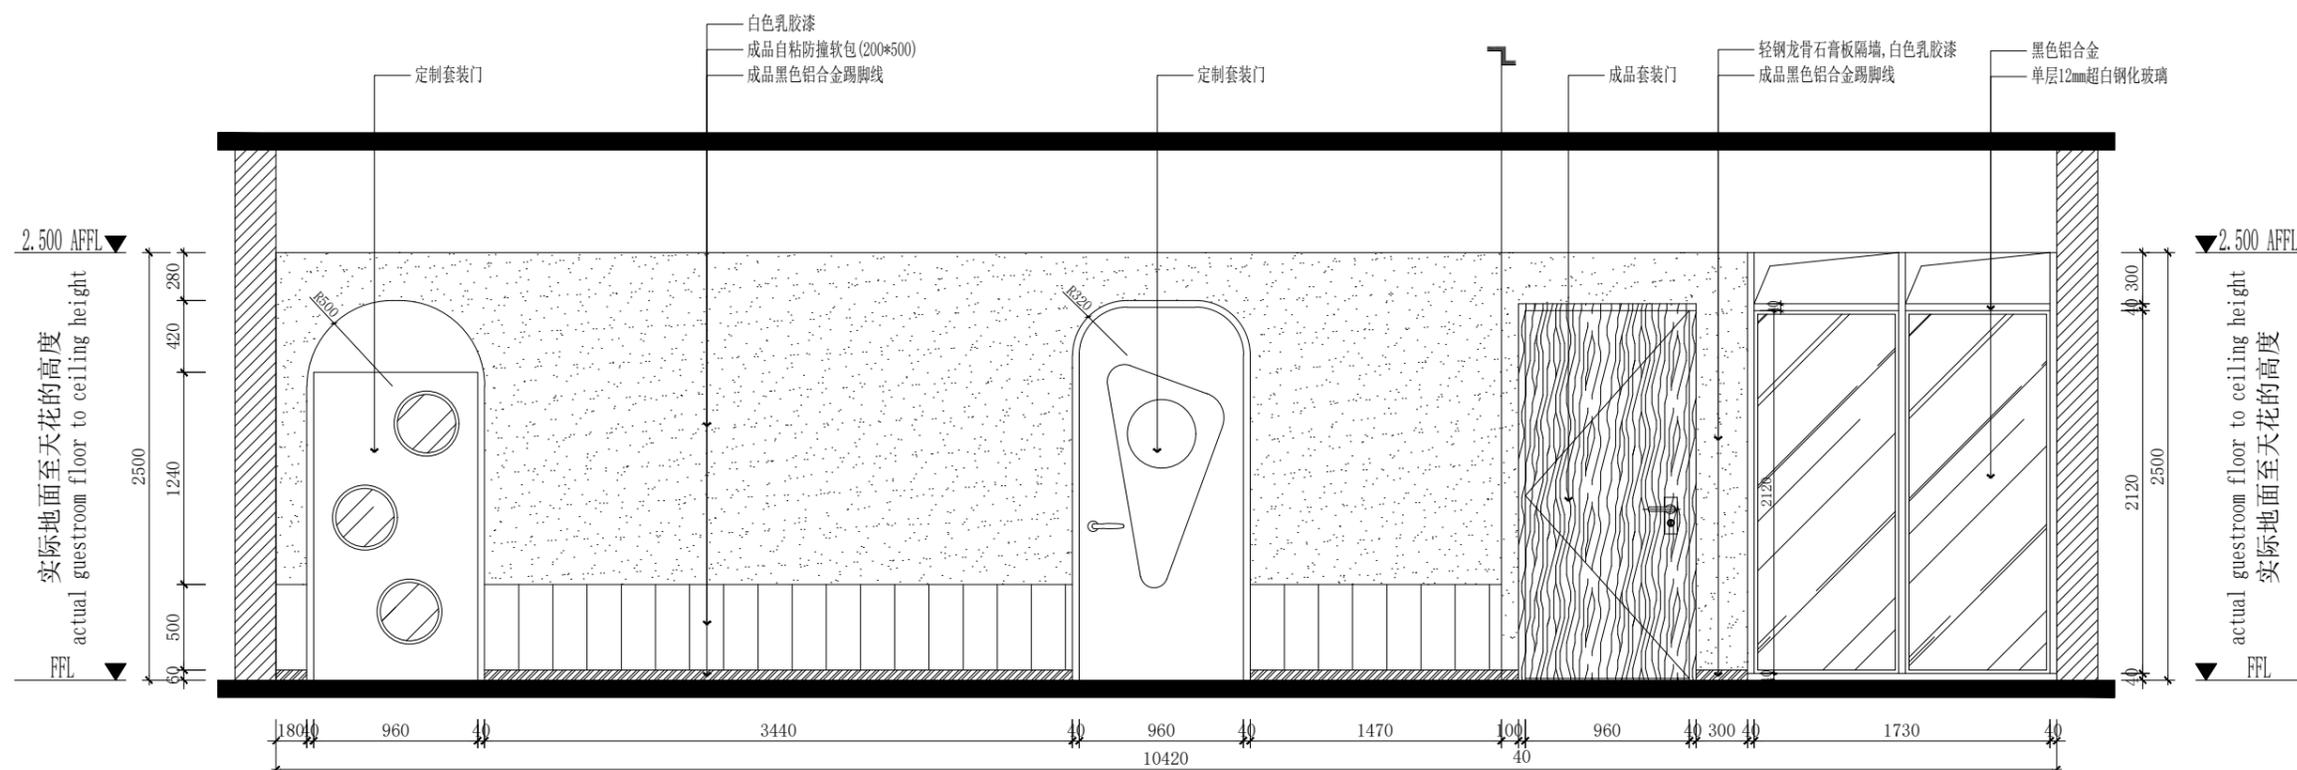

02 ELEVATION  
1F-EL-13







**绿众建设**  
LV ZHONG CONSTRUCTION

版权所有，未经本公司书面同意，不得使用、抄袭及复制；不可度量图纸；施工单位须现场校验尺寸，如有不符合须立即通知本公司。  
ALL RIGHTS RESERVED. WITHOUT THE WRITTEN CONSENT OF THE COMPANY SHALL NOT USE, COPY AND DUPLICAYE; DO NOT MEASURE THE DRAWINGS; CONSTRUCTION UNITS SHALL BE ON-SITE CHECK SIZE, IN THE EVENT OF A DO NOT CONFORM TO THE MUST IMMEDIATELY NOTIFY THE COMPANY.

PROJECT:  
工程名称:

南京市积善社区

DRAWING TITLE:  
图纸名称:

二楼公共区域立面图2

APPROVED BY:  
审核:

CONSUMER:  
客户:


DESIGN BY:  
设计:

DRAWN BY:  
制图:

CONTRACT NO:  
合同编号:

DRAWING NO:  
图纸编号:  
2F-EL-02

SEALS AFFIXED WITH  
图章加盖:

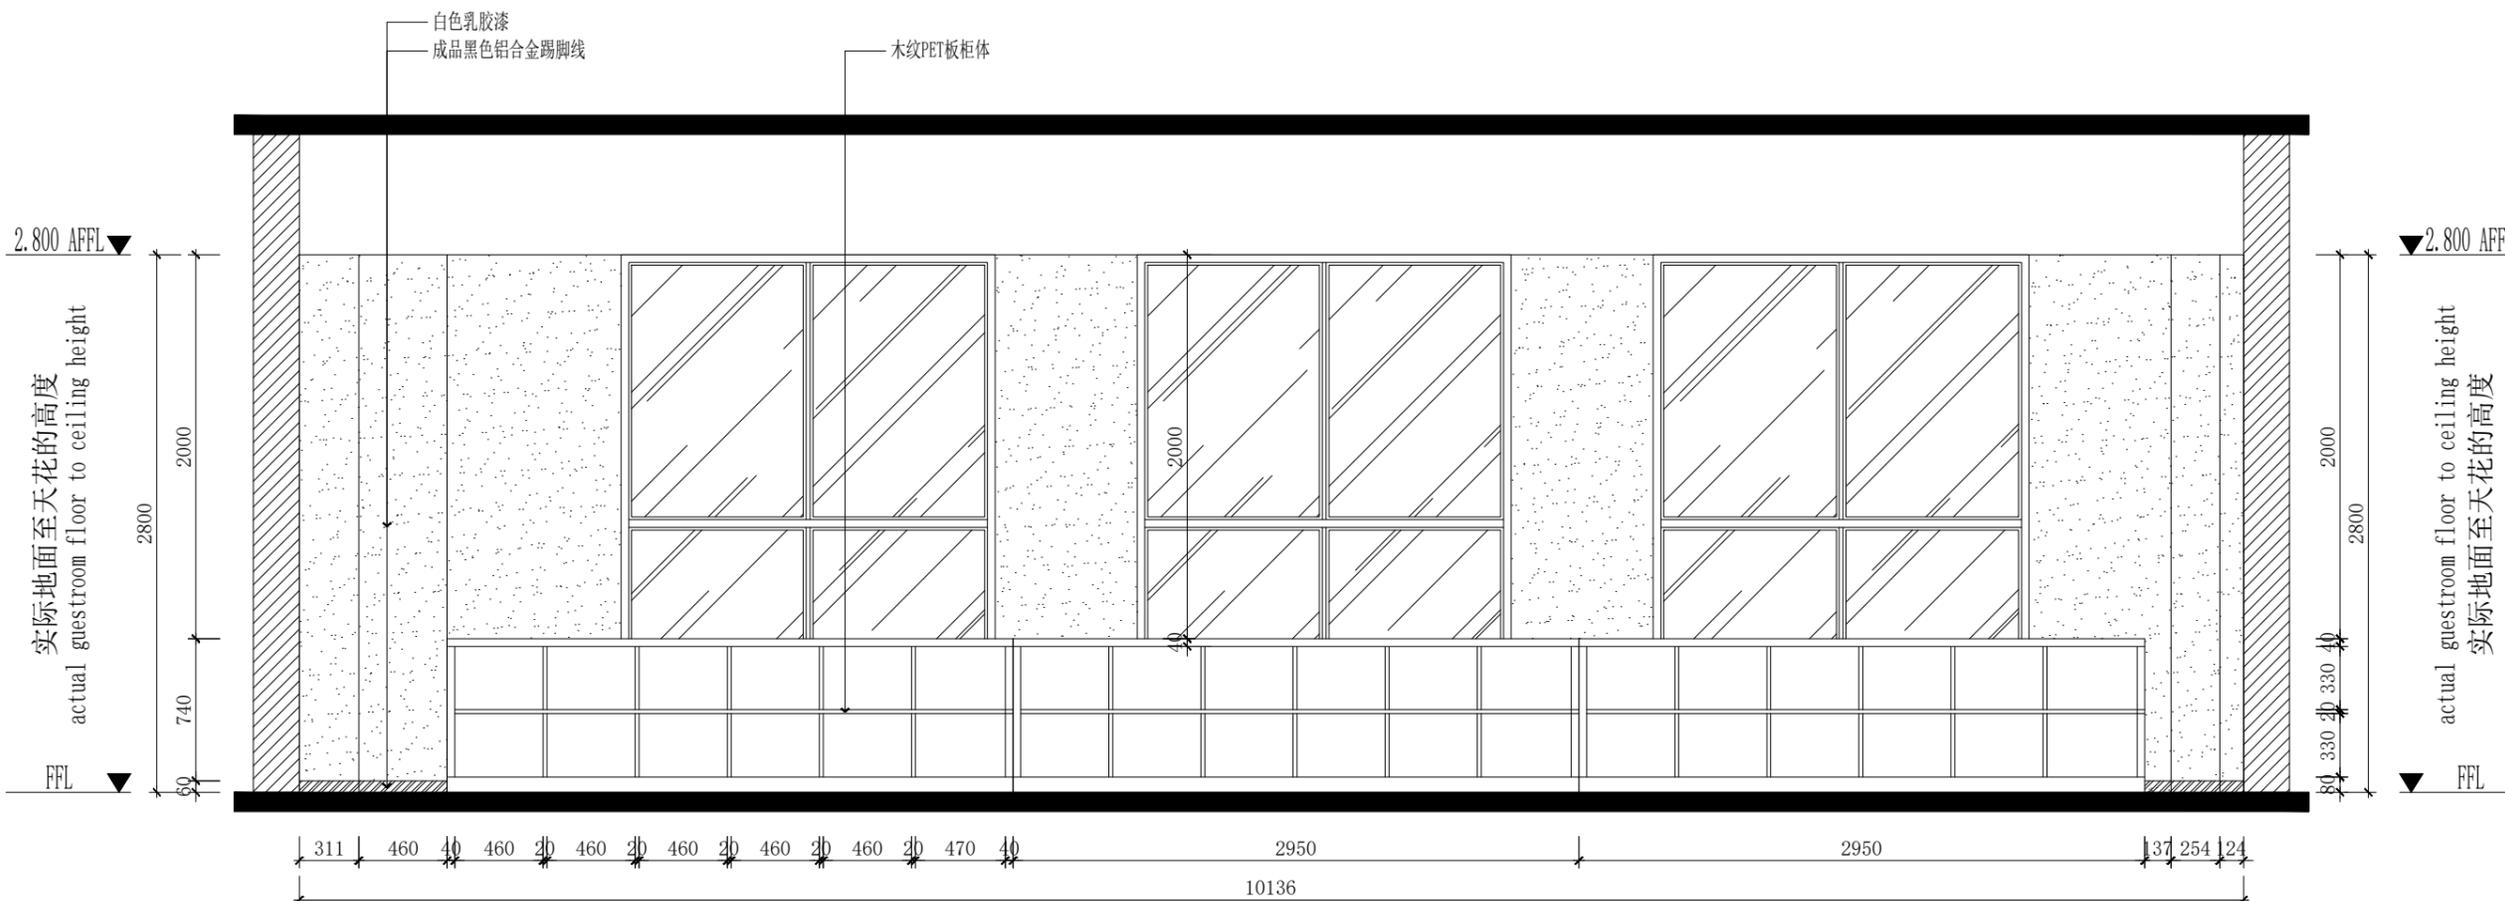



**绿众建设**  
LV ZHONG CONSTRUCTION

版权所有，未经本公司书面同意，不得  
使用、抄袭及复制；不可度量图纸；  
施工单位须现场校验尺寸，如有不符  
合须立即通知本公司。  
ALL RIGHTS RESERVED.WITHOUT  
THE WRITTEN CONSENT OF THE  
COMPANY SHALL NOT USE.COPY AND  
DUPLICAYE;DO NOT MEASURE THE  
DRAWINGS;CONSTRUCTION UNITS  
SHALL BE ON-SITE CHECK SIZE,IN  
THE EVENT OF A DO NOT CONFORM TO  
THE MUST IMMEDIATELY NOTIFY  
THE COMPANY.

PROJECT:  
工程名称:

南京市积善社区

DRAWING TITLE:  
图纸名称:

舞蹈室立面图1

APPROVED BY:  
审核:

CONSUMER:  
客户:



DESIGN BY:  
设计:

DRAWN BY:  
制图:

CONTRACT NO:  
合同编号:

DRAWING NO:  
图纸编号:  
2F-EL-03

SEALS AFFIXED WITH  
图章加盖:

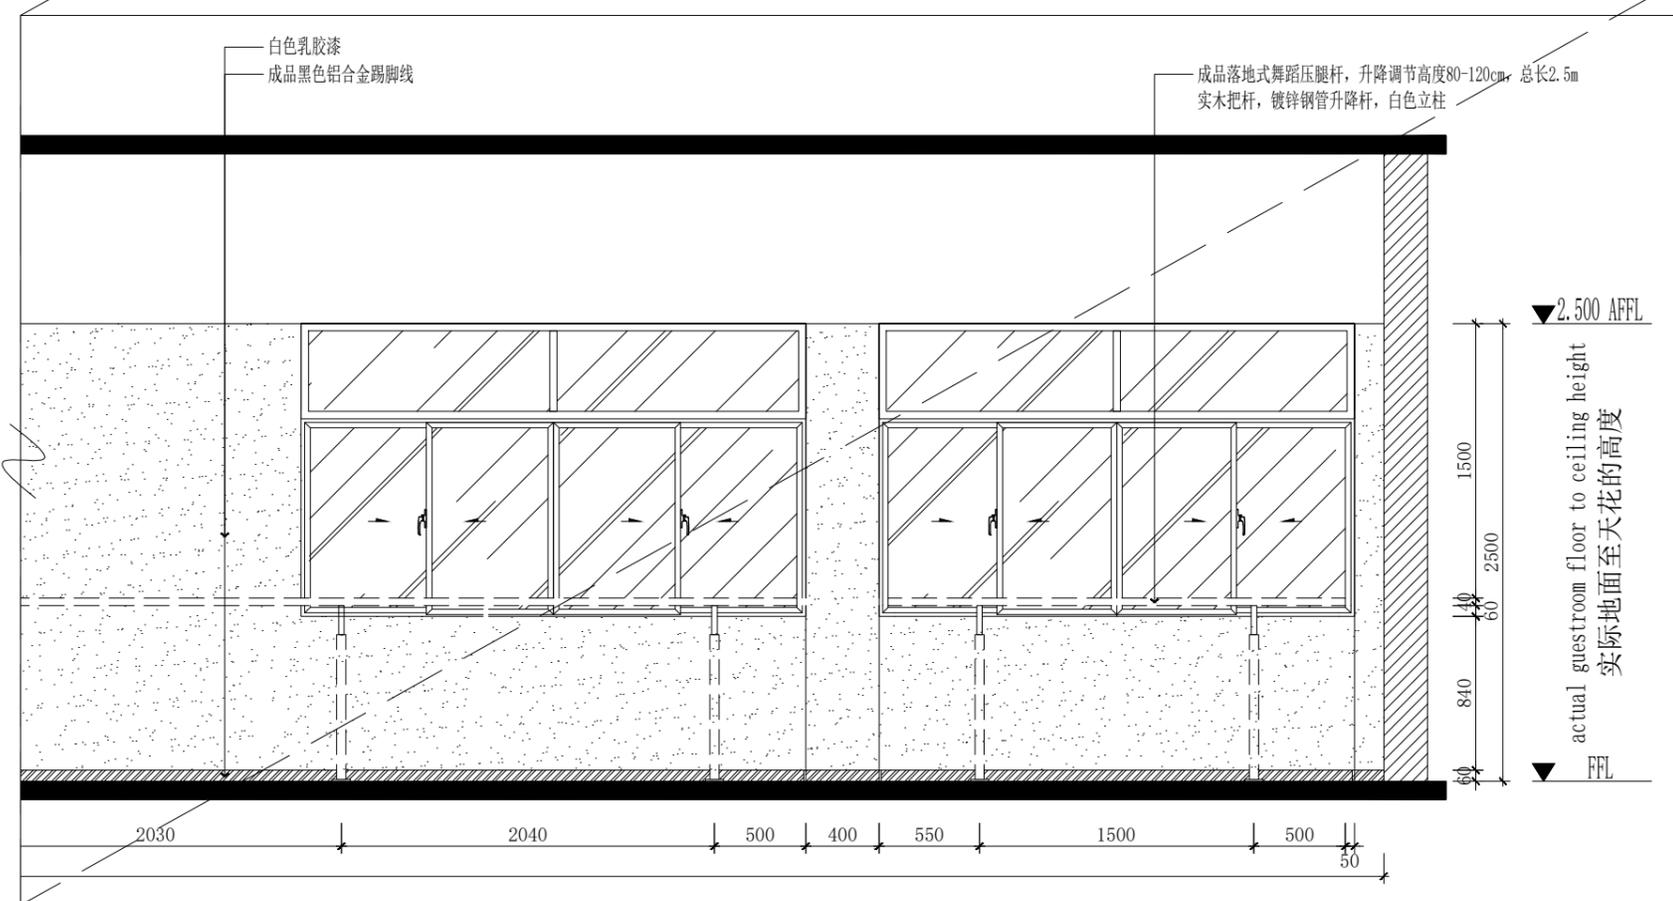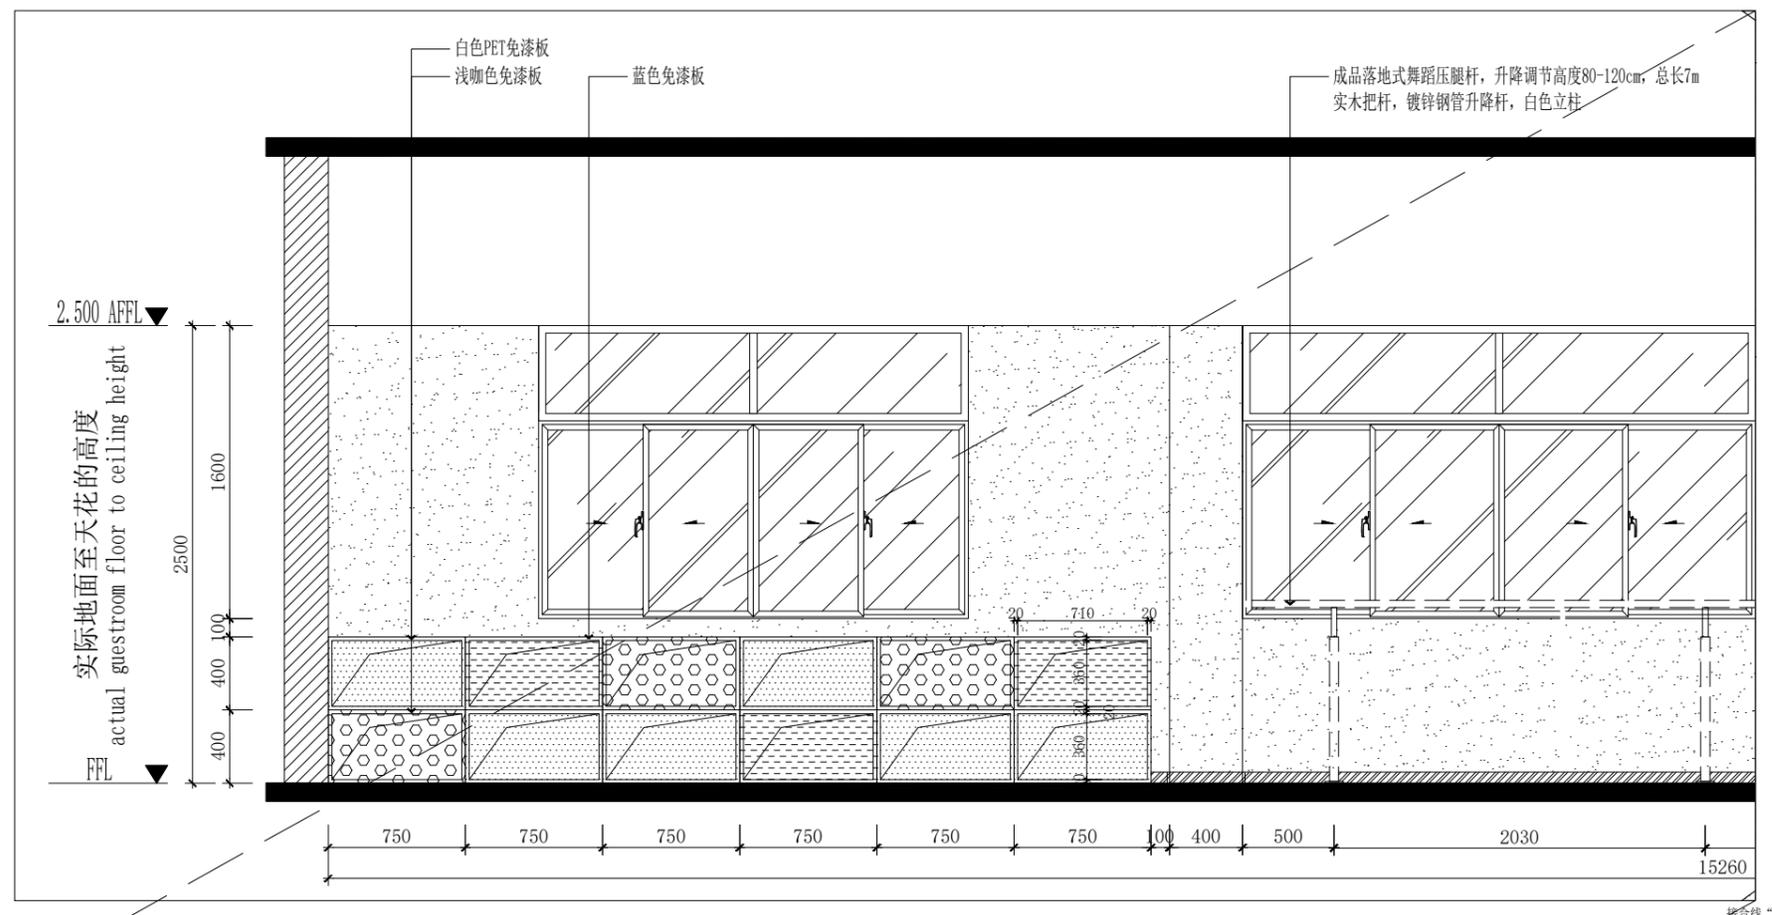



**绿众建设**  
LV ZHONG CONSTRUCTION

版权所有，未经本公司书面同意，不得使用、抄袭及复制；不可度量图纸；施工单位须现场校验尺寸，如有不符合须立即通知本公司。  
ALL RIGHTS RESERVED.WITHOUT THE WRITTEN CONSENT OF THE COMPANY SHALL NOT USE,COPY AND DUPLICAYE;DO NOT MEASURE THE DRAWINGS;CONSTECTION UNITS SHALL BE ON-SITE CHECK SIZE,IN THE EVENT OF A DO NOT CONFORM TO THE MUST IMMEDIATELY NOTIFY THE COMPANY.

PROJECT:  
工程名称:

南京市积善社区

DRAWING TITLE:  
图纸名称:

舞蹈室立面图2

APPROVED BY:  
审核:

CONSUMER:  
客户:



DESIGN BY:  
设计:

DRAWN BY:  
制图:

CONTRACT NO:  
合同编号:

DRAWING NO:  
图纸编号:  
2F-EL-04

SEALS AFFIXED WITH  
图章加盖:

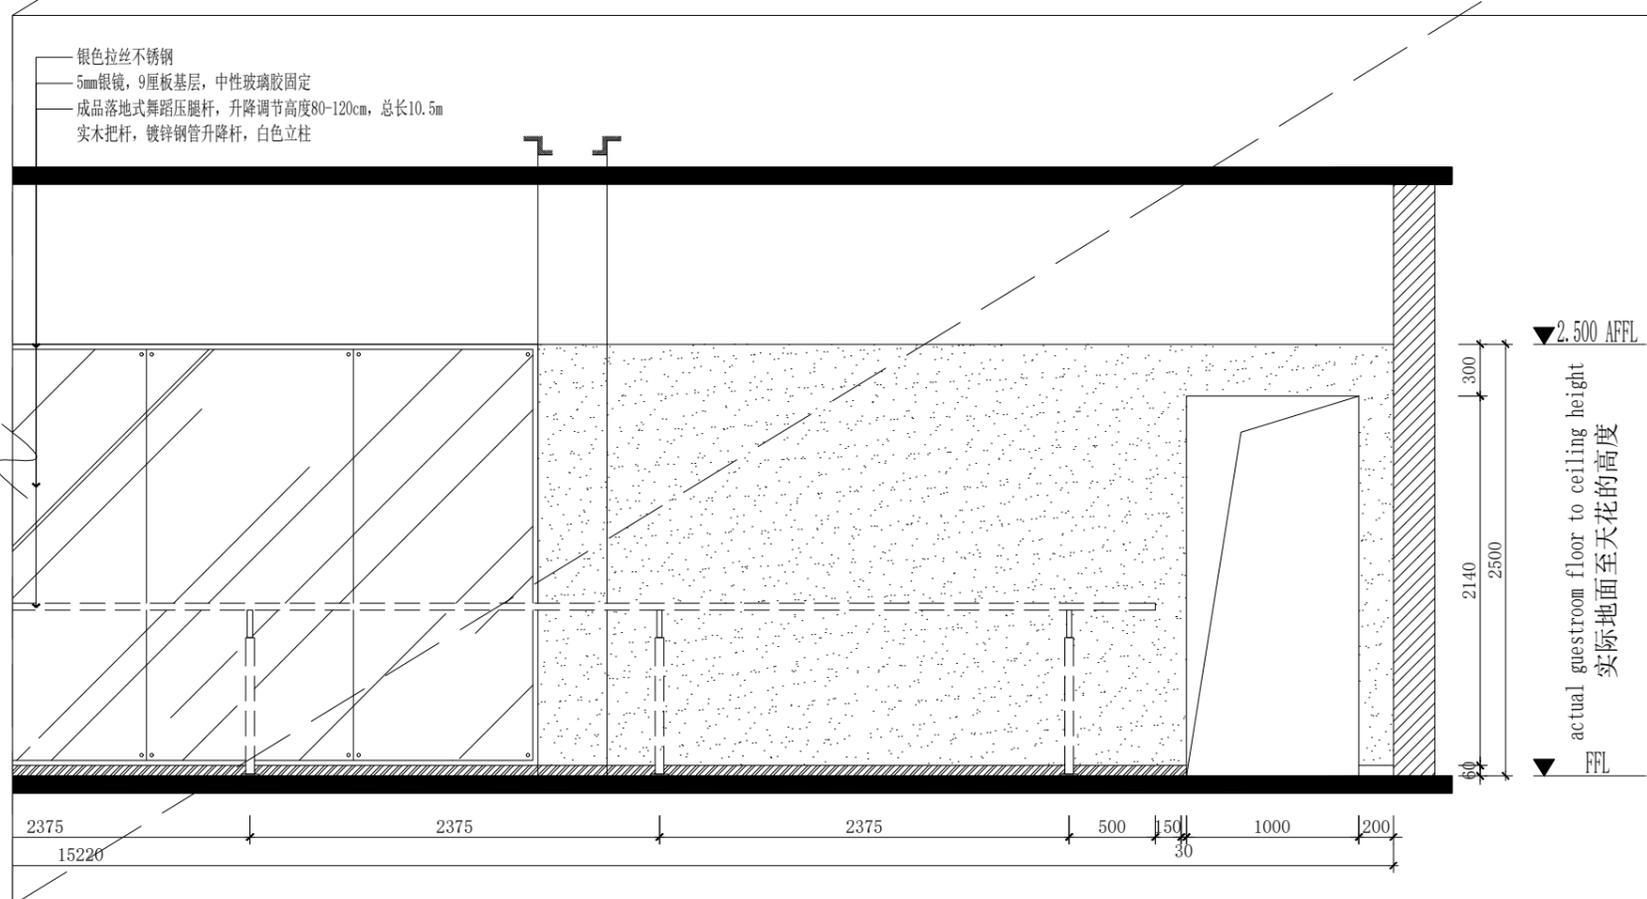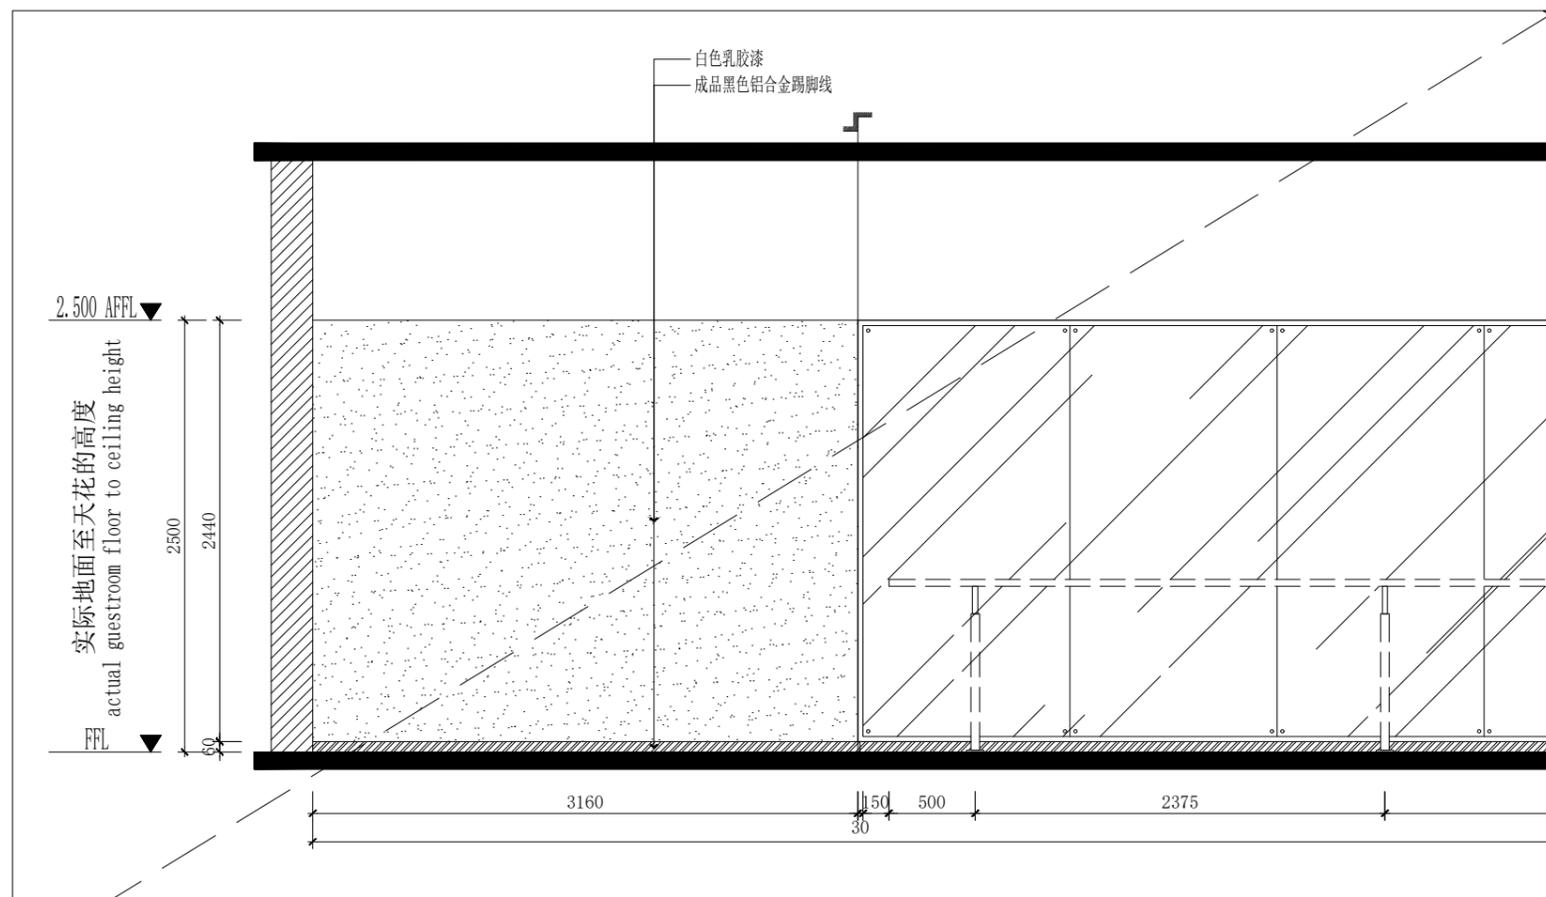



**绿众建设**  
LV ZHONG CONSTRUCTION

版权所有，未经本公司书面同意，不得使用、抄袭及复制；不可度量图纸；施工单位须现场校验尺寸，如有不符合须立即通知本公司。  
ALL RIGHTS RESERVED.WITHOUT THE WRITTEN CONSENT OF THE COMPANY SHALL NOT USE.COPY AND DUPLICAYE;DO NOT MEASURE THE DRAWINGS;CONSECUION UNITS SHALL BE ON-SITE CHECK SIZE,IN THE EVENT OF A DO NOT CONFORM TO THE MUST IMMEDIATELY NOTIFY THE COMPANY.

PROJECT:  
工程名称:

南京市积善社区

DRAWING TITLE:  
图纸名称:

青少年活动室立面图

APPROVED BY:  
审核:

CONSUMER:  
客户:



DESIGN BY:  
设计:

DRAWN BY:  
制图:

CONTRACT NO:  
合同编号:

DRAWING NO:  
图纸编号:  
2F-EL-05

SEALS AFFIXED WITH  
图章加盖:

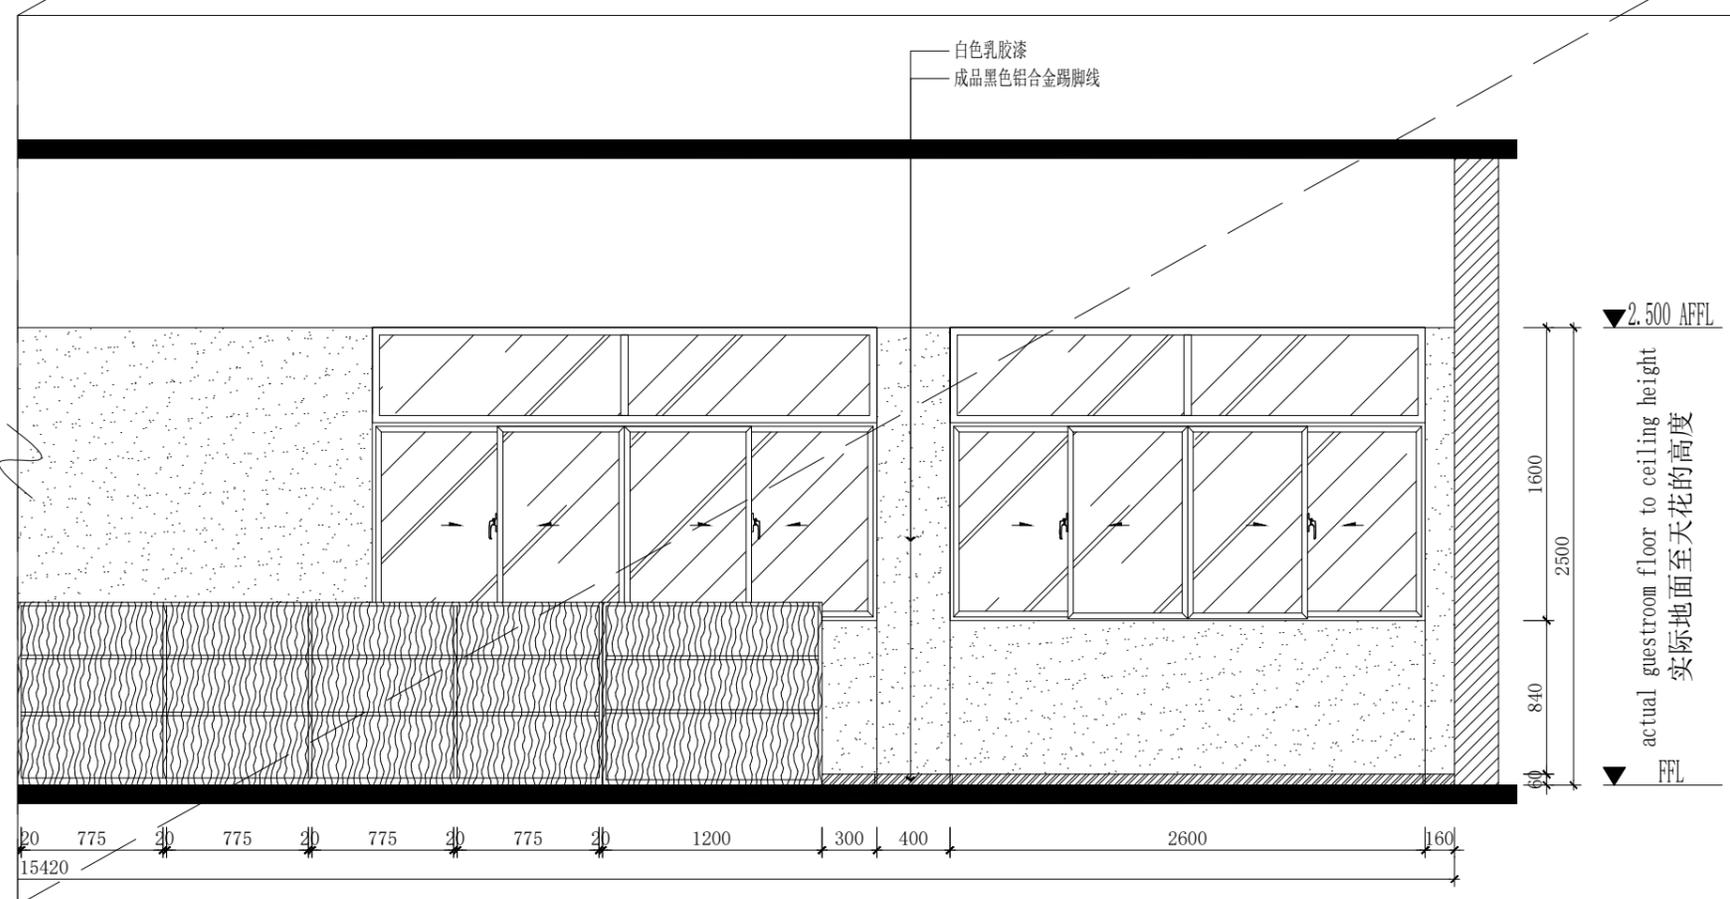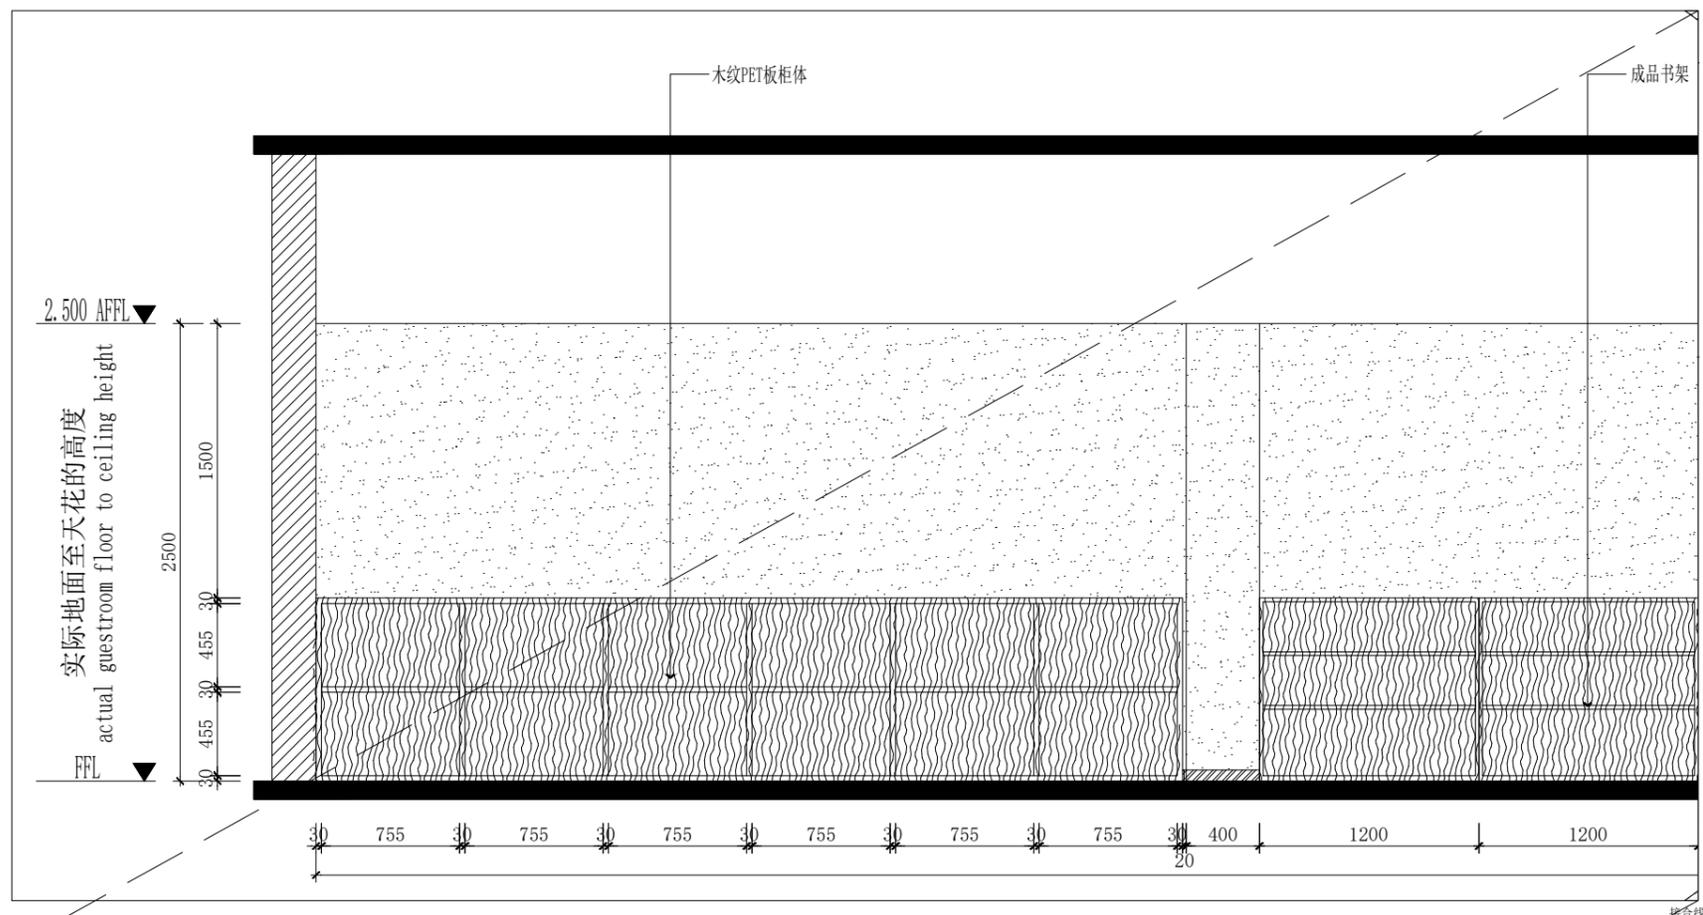



**绿众建设**  
LV ZHONG CONSTRUCTION

版权所有，未经本公司书面同意，不得  
使用、抄袭及复制；不可度量图纸；  
施工单位须现场校验尺寸，如有不符  
合须立即通知本公司。  
ALL RIGHTS RESERVED.WITHOUT  
THE WRITTEN CONSENT OF THE  
COMPANY SHALL NOT USE.COPY AND  
DUPLICAYE;DO NOT MEASURE THE  
DRAWINGS;CONSTRUCTION UNITS  
SHALL BE ON-SITE CHECK SIZE,IN  
THE EVENT OF A DO NOT CONFORM  
TO THE MUST IMMEDIATELY NOTIFY  
THE COMPANY.

PROJECT:  
工程名称:

南京市积善社区

DRAWING TITLE:  
图纸名称:

报告厅立面图

APPROVED BY:

审核:

CONSUMER:

客户:

DESIGN BY:

设计:

DRAWN BY:

制图:

CONTRACT NO:

合同编号:


DRAWING NO:

图纸编号:

2F-EL-06

SEALS AFFIXED WITH

图章加盖:

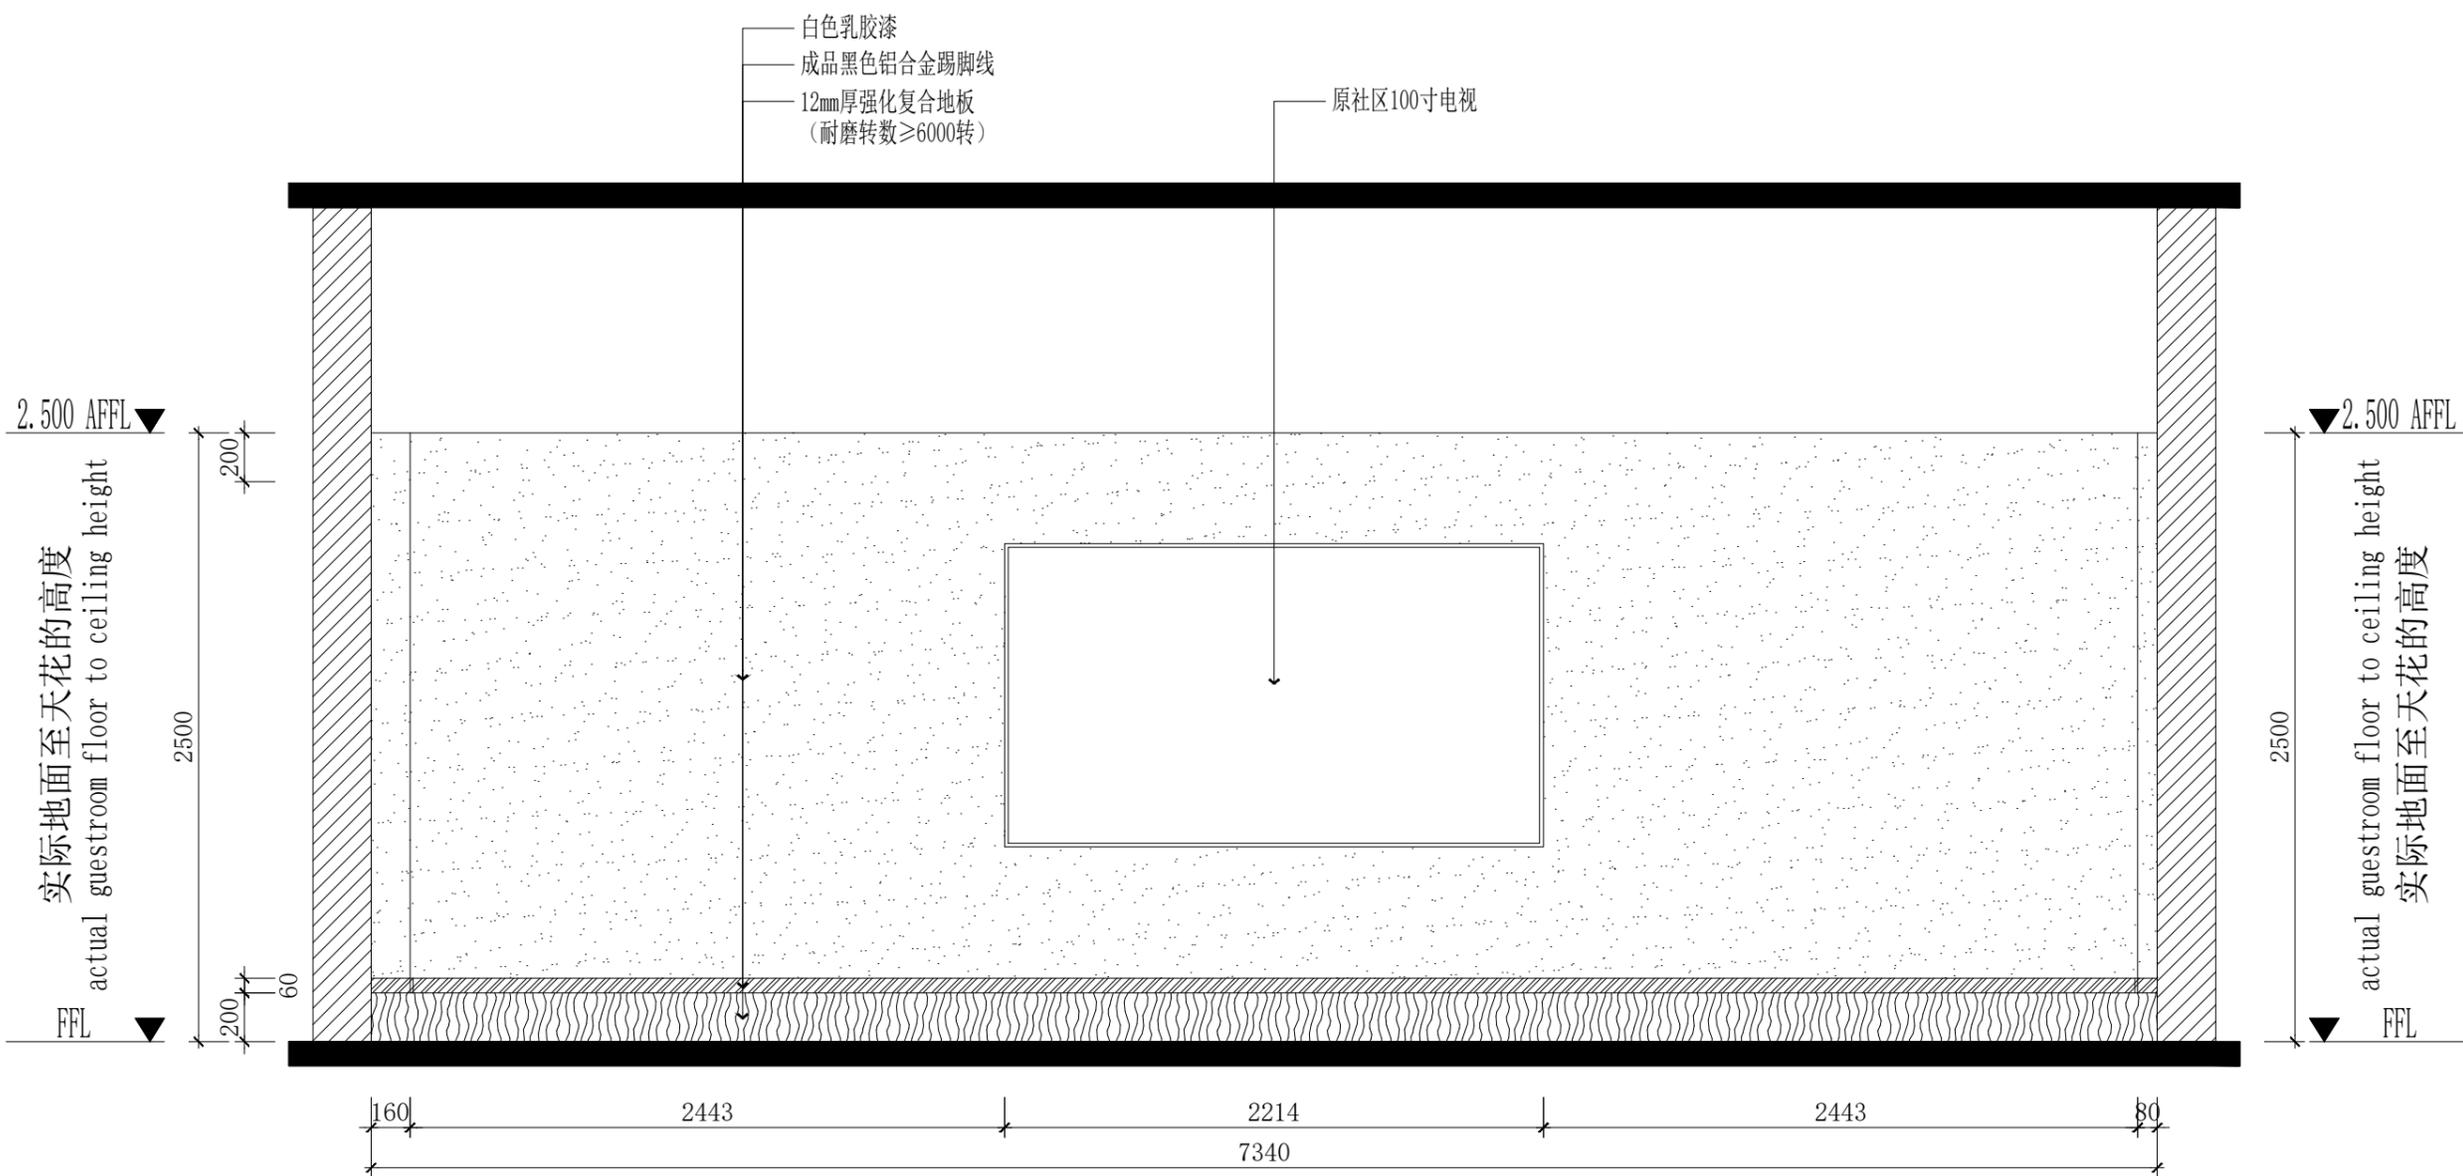



**绿众建设**  
LV ZHONG CONSTRUCTION

版权所有，未经本公司书面同意，不得使用、抄袭及复制；不可度量图纸；施工单位须现场校验尺寸，如有不符合须立即通知本公司。  
ALL RIGHTS RESERVED.WITHOUT THE WRITTEN CONSENT OF THE COMPANY SHALL NOT USE.COPY AND DUPLICAYE;DO NOT MEASURE THE DRAWINGS;CONSTEUCION UNITS SHALL BE ON-SITE CHECK SIZE,IN THE EVENT OF A DO NOT CONFORM TO THE MUST IMMEDIATELY NOTIFY THE COMPANY.

PROJECT:  
工程名称:

南京市积善社区

DRAWING TITLE:  
图纸名称:

卫生间立面图

APPROVED BY:  
审核:

CONSUMER:  
客户:


DESIGN BY:  
设计:

DRAWN BY:  
制图:

CONTRACT NO:  
合同编号:

DRAWING NO:  
图纸编号:  
2F-EL-07

SEALS AFFIXED WITH  
图章加盖:

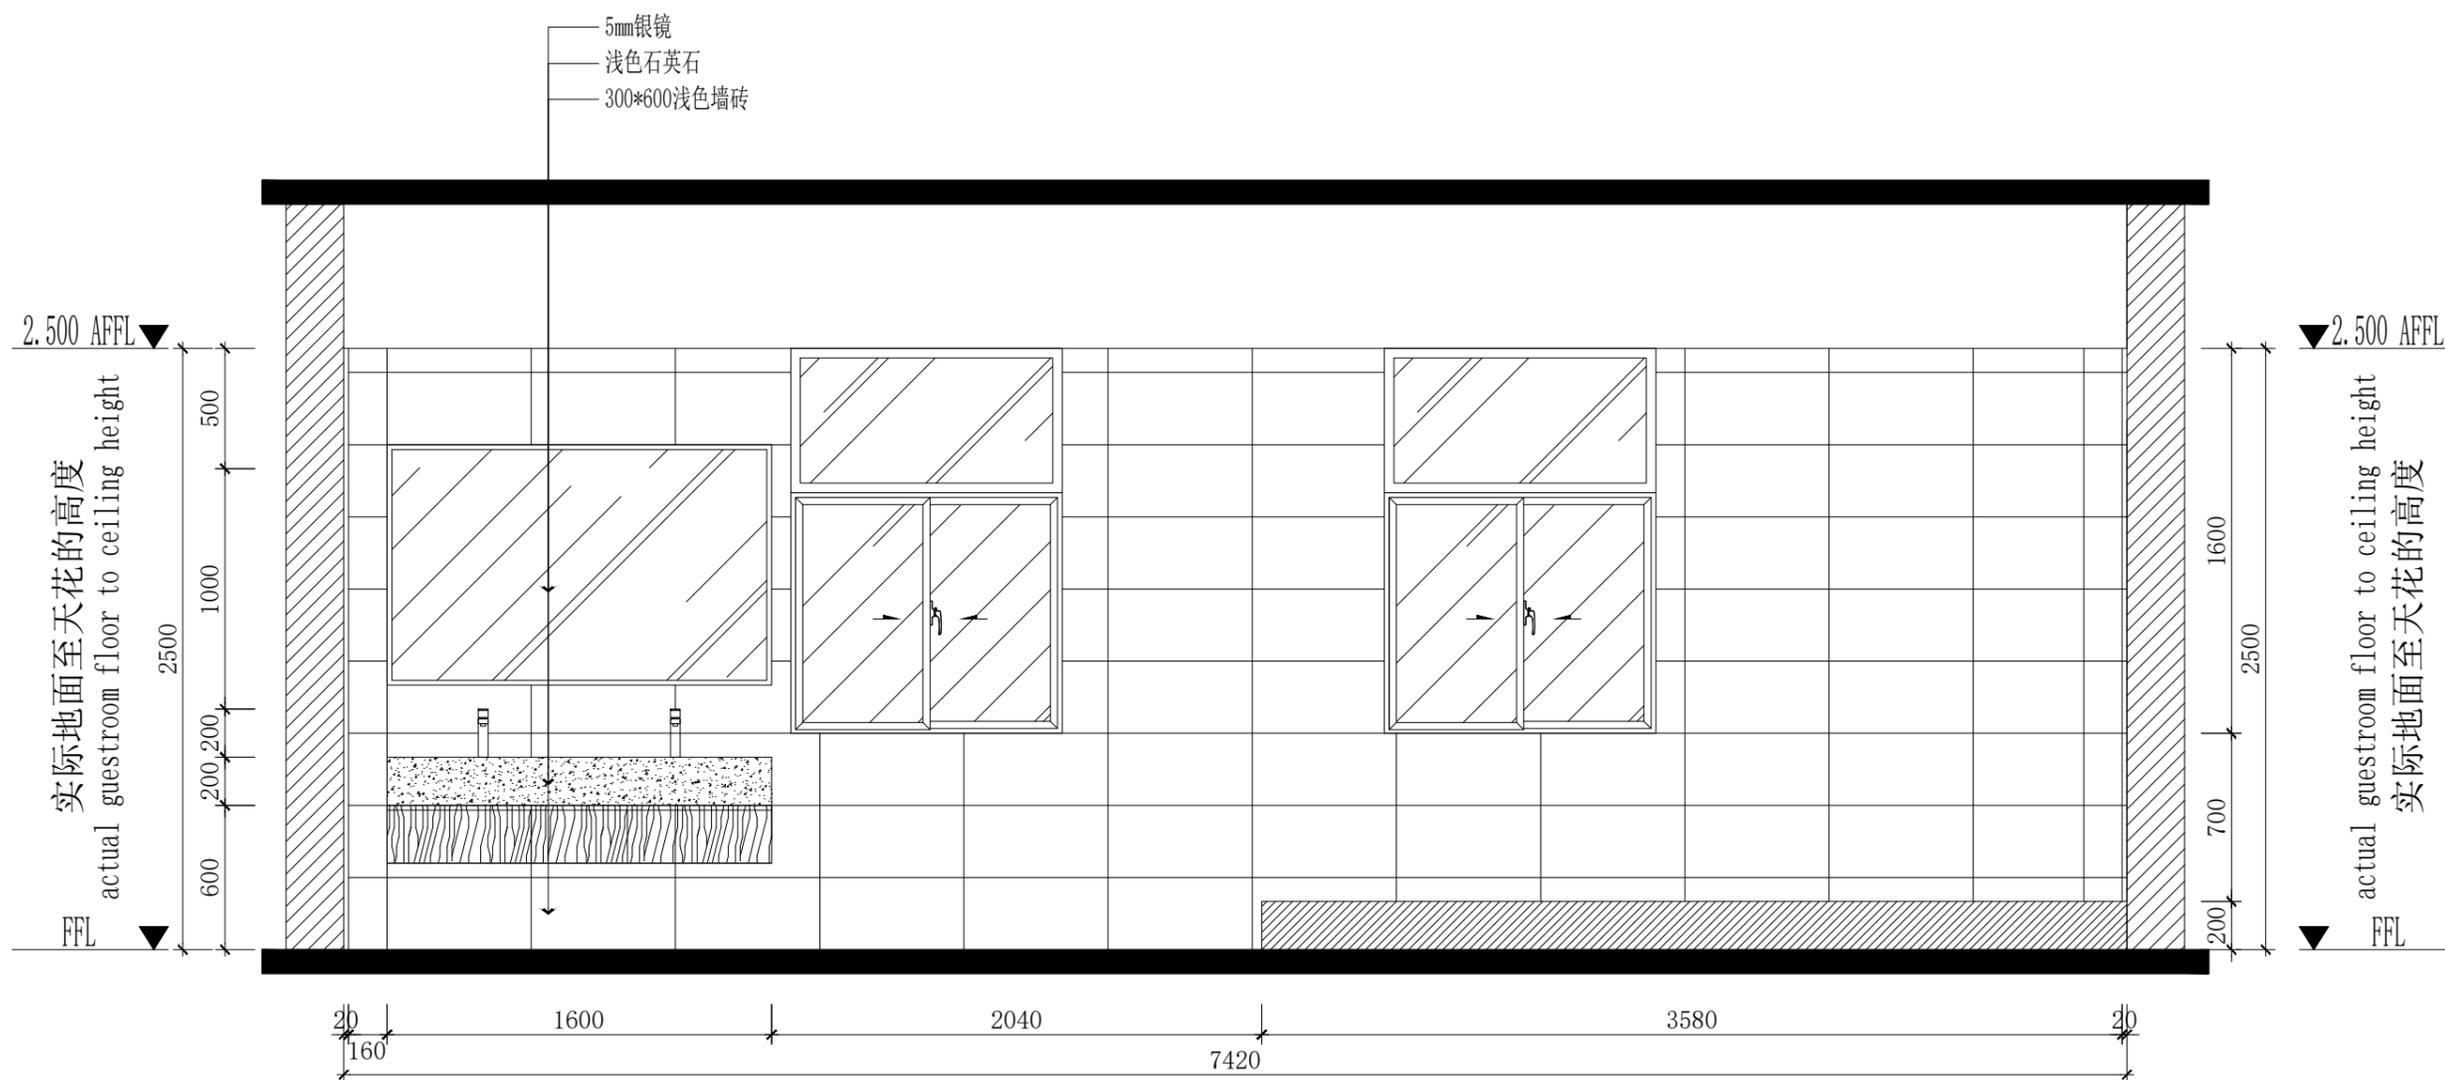



绿众建设  
LV ZHONG CONSTRUCTION

版权所有，未经本公司书面同意，不得使用、抄袭及复制；不可度量图纸；施工单位须现场校验尺寸，如有不符合须立即通知本公司。  
ALL RIGHTS RESERVED.WITHOUT THE WRITTEN CONSENT OF THE COMPANY SHALL NOT USE,COPY AND DUPLICAYE;DO NOT MEASURE THE DRAWINGS;CONSTECTION UNITS SHALL BE ON-SITE CHECK SIZE,IN THE EVENT OF A DO NOT CONFORM TO THE MUST IMMEDIATELY NOTIFY THE COMPANY.

PROJECT:  
工程名称:

南京市积善社区

DRAWING TITLE:  
图纸名称:

未保中心立面图

APPROVED BY:

审核:

CONSUMER:

客户:

DESIGN BY:

设计:

DRAWN BY:

制图:

CONTRACT NO:

合同编号:


DRAWING NO:

图纸编号:

3F-EL-01

SEALS AFFIXED WITH

图章加盖:

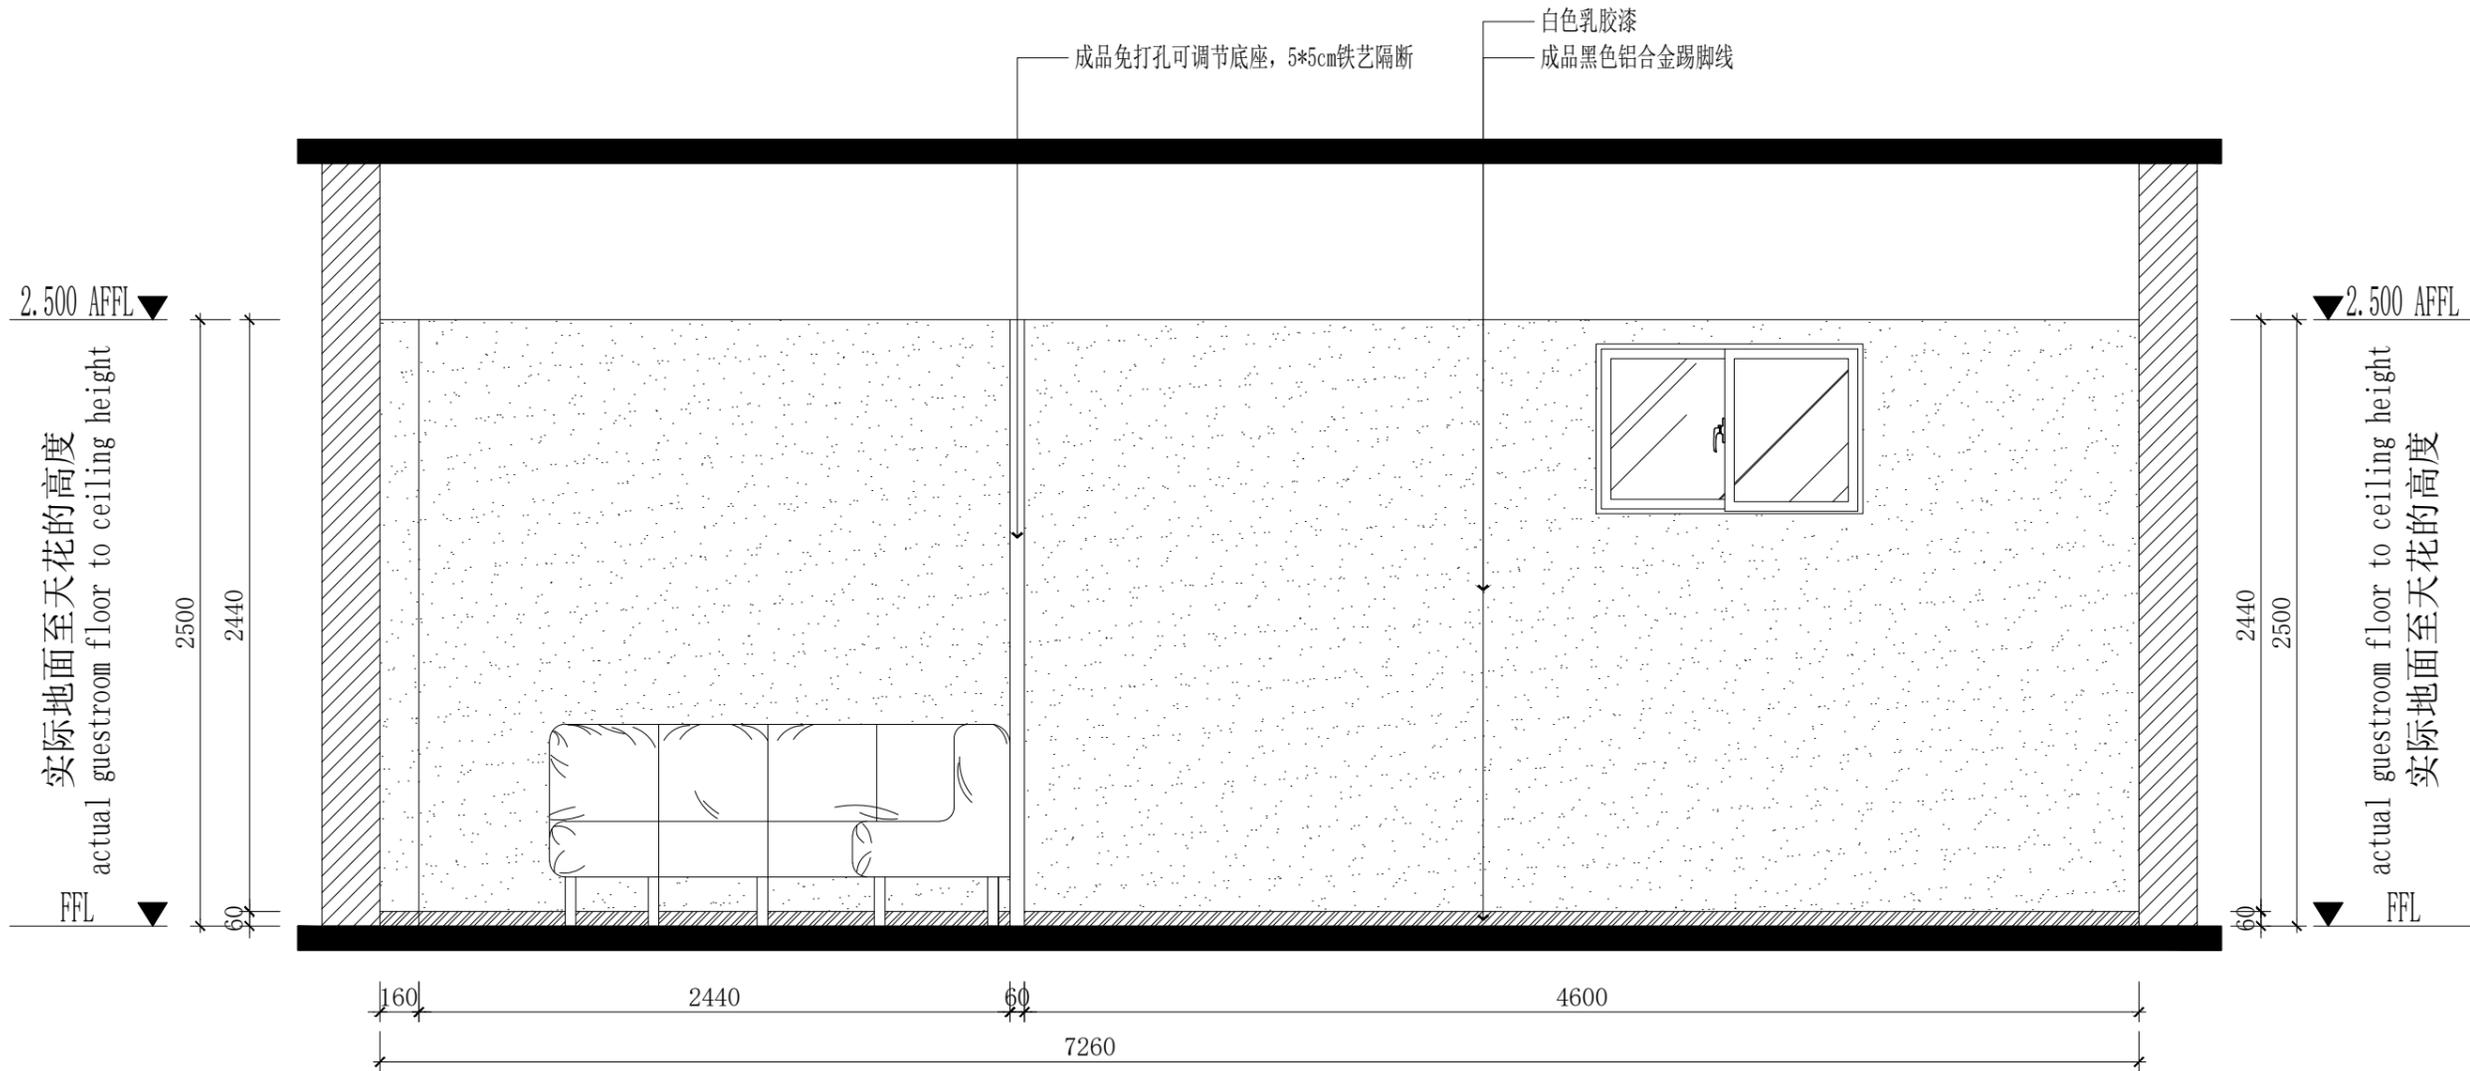



**绿众建设**  
LV ZHONG CONSTRUCTION

版权所有，未经本公司书面同意，不得  
使用、抄袭及复制；不可度量图纸；  
施工单位须现场校验尺寸，如有不符  
合须立即通知本公司。  
ALL RIGHTS RESERVED.WITHOUT  
THE WRITTEN CONSENT OF THE  
COMPANY SHALL NOT USE.COPY AND  
DUPLICAYE;DO NOT MEASURE THE  
DRAWINGS;CONSTRUCTION UNITS  
SHALL BE ON-SITE CHECK SIZE,IN  
THE EVENT OF A DO NOT CONFORM  
TO THE MUST IMMEDIATELY NOTIFY  
THE COMPANY.

PROJECT:  
工程名称:

南京市积善社区

DRAWING TITLE:  
图纸名称:

大样图1

APPROVED BY:  
审核:

CONSUMER:  
客户:

DESIGN BY:  
设计:


DRAWN BY:  
制图:

CONTRACT NO:  
合同编号:


DRAWING NO:  
图纸编号:  
D-01

SEALS AFFIXED WITH  
图章加盖:


**LV ZHONG CONSTRUCTION**  
**BUILD DESIGN**

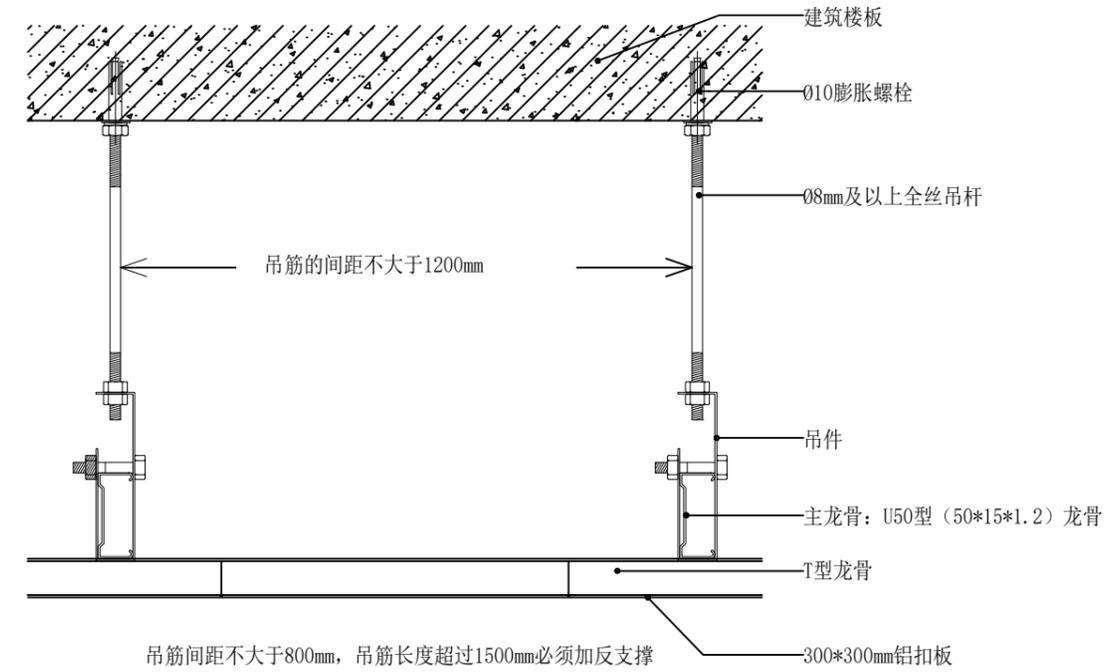


01 DETAILS  
铝扣板吊顶工艺节点

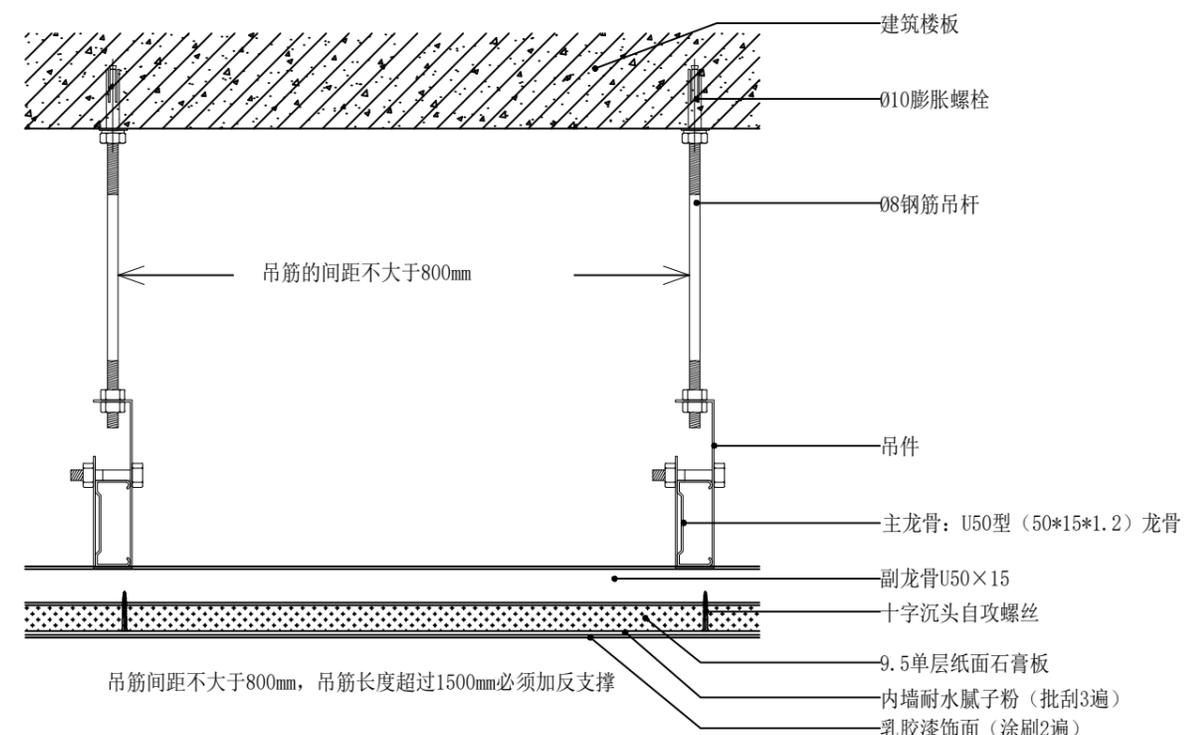







02 DETAILS  
不上人石膏板吊顶大样图

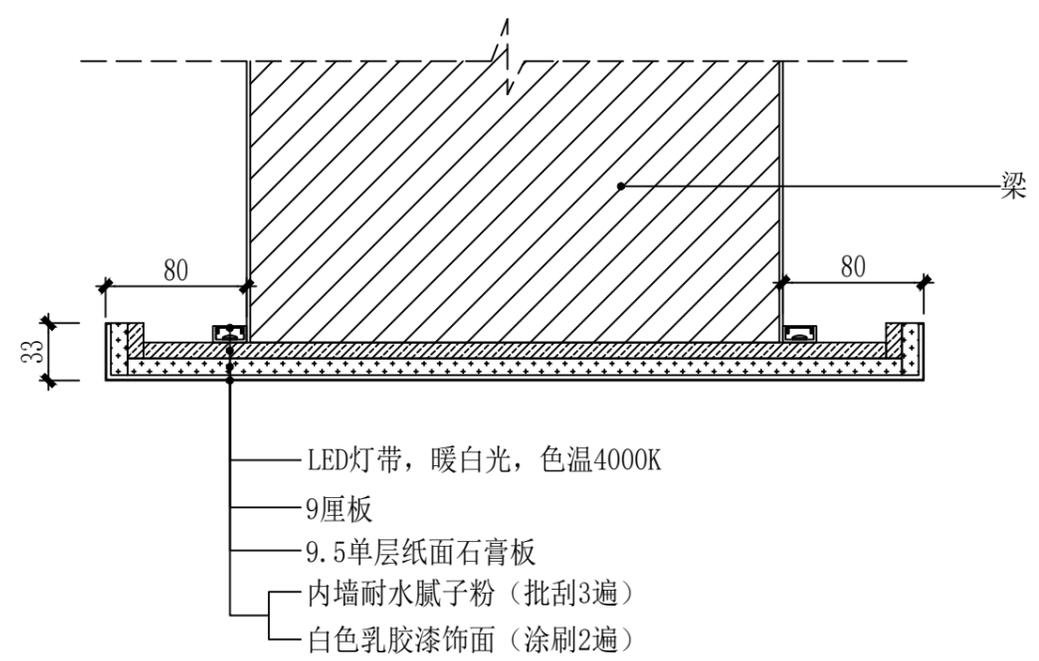

03 DETAILS  
大厅梁灯带做法示意

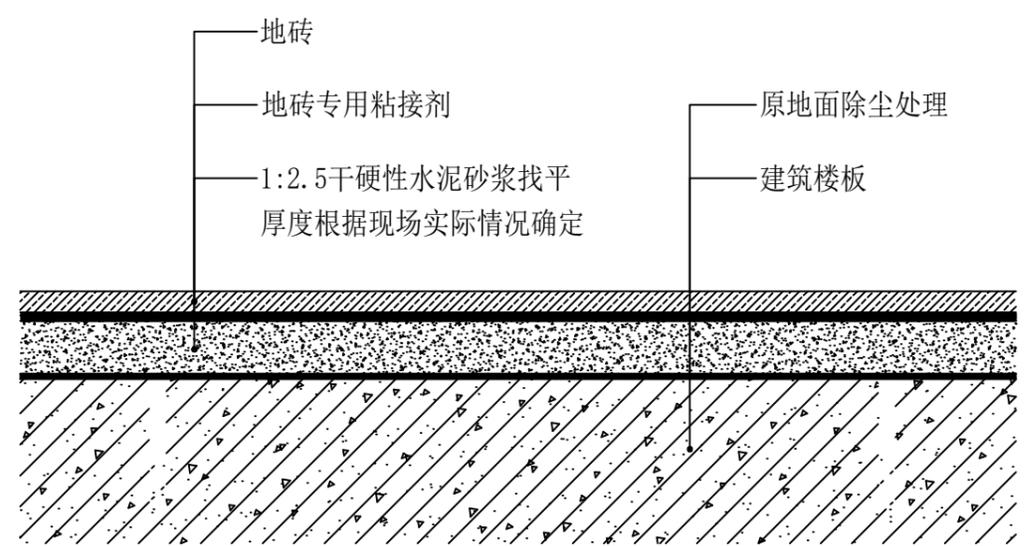

04 DETAILS  
瓷砖铺贴工艺节点

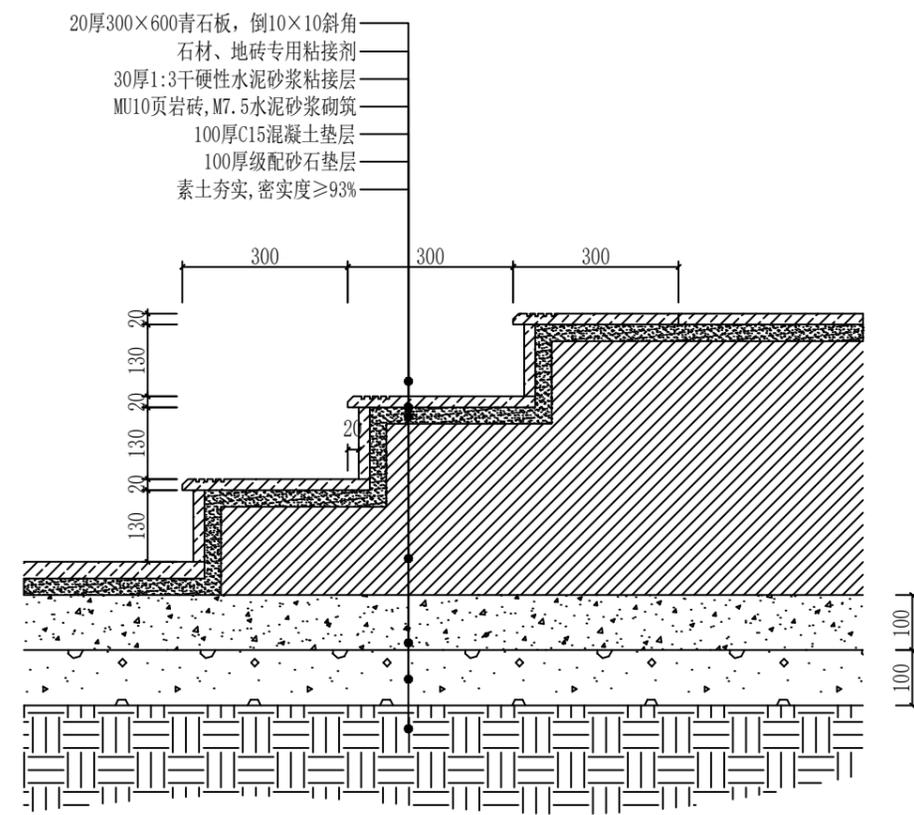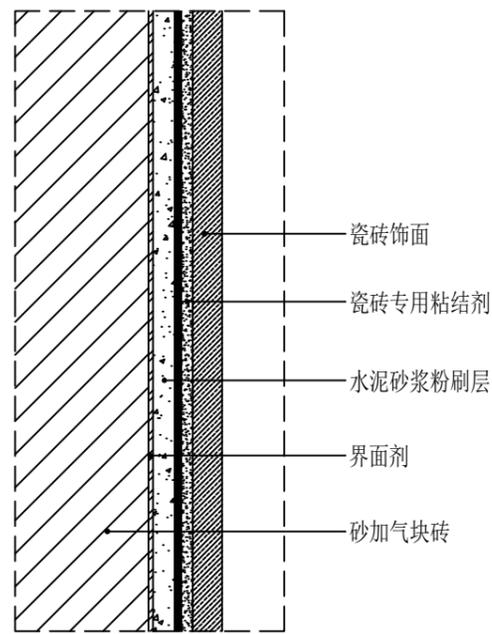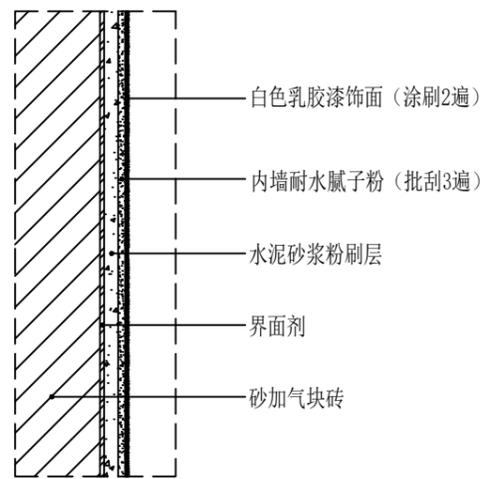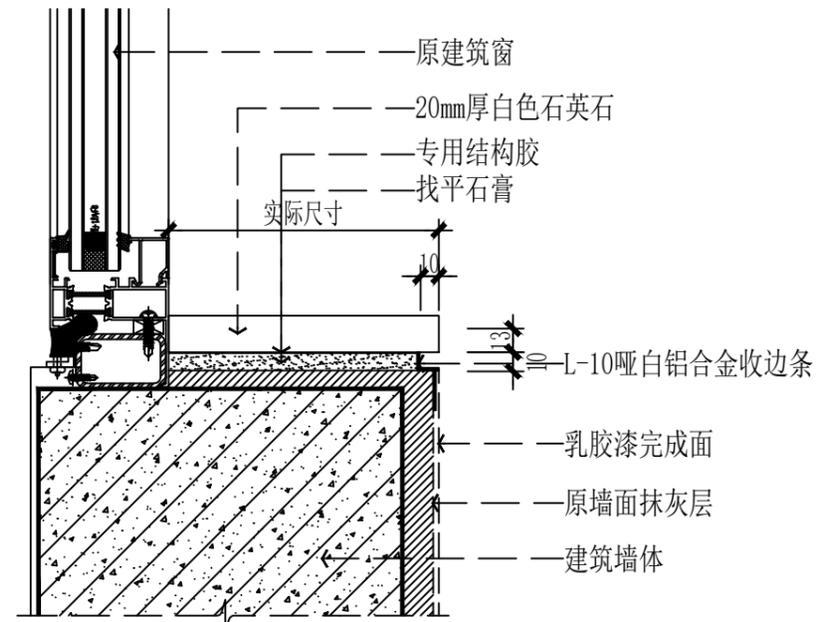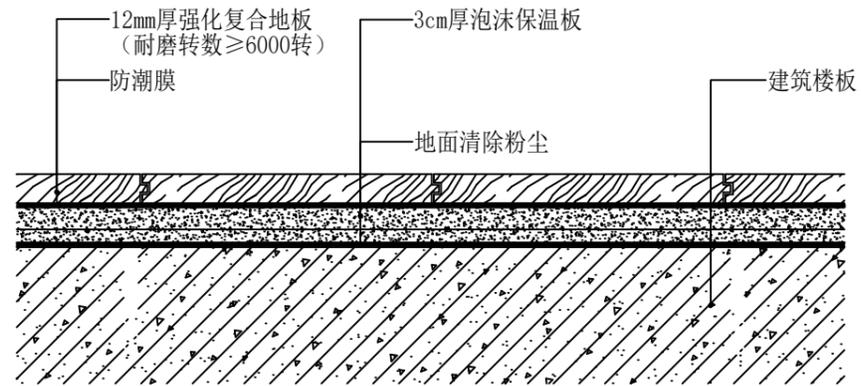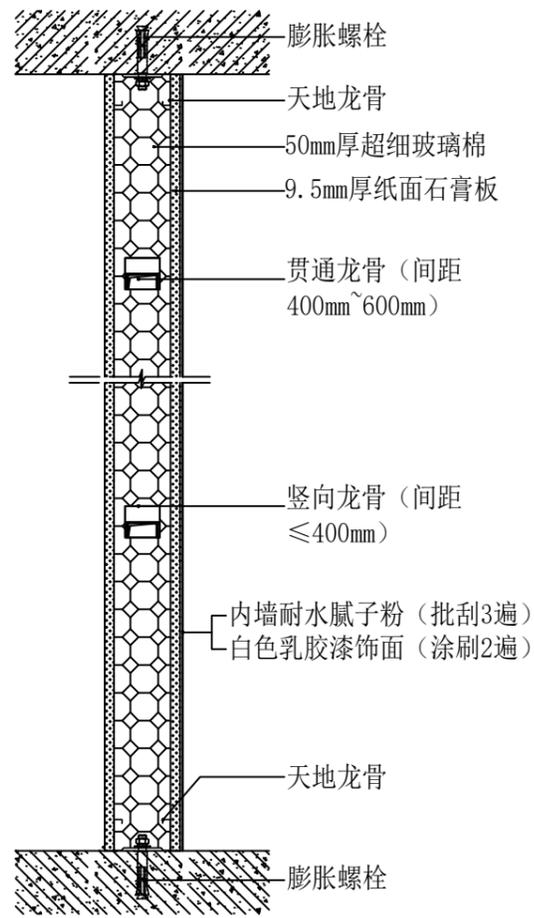

版权所有, 未经本公司书面同意, 不得使用、抄袭及复制; 不可度量图纸; 施工单位须现场校验尺寸, 如有不符合须立即通知本公司。  
ALL RIGHTS RESERVED. WITHOUT THE WRITTEN CONSENT OF THE COMPANY SHALL NOT USE. COPY AND DUPLICATE; DO NOT MEASURE THE DRAWINGS; CONSTRUCTION UNITS SHALL BE ON-SITE CHECK SIZE, IN THE EVENT OF A DO NOT CONFORM TO THE MUST IMMEDIATELY NOTIFY THE COMPANY.

PROJECT:  
工程名称:

南京市积善社区

DRAWING TITLE:  
图纸名称:

大样图2

APPROVED BY:  
审核:

CONSUMER:  
客户:

DESIGN BY:  
设计:

DRAWN BY:  
制图:


CONTRACT NO:  
合同编号:

DRAWING NO:  
图纸编号:


D-02

SEALS AFFIXED WITH  
图章加盖:



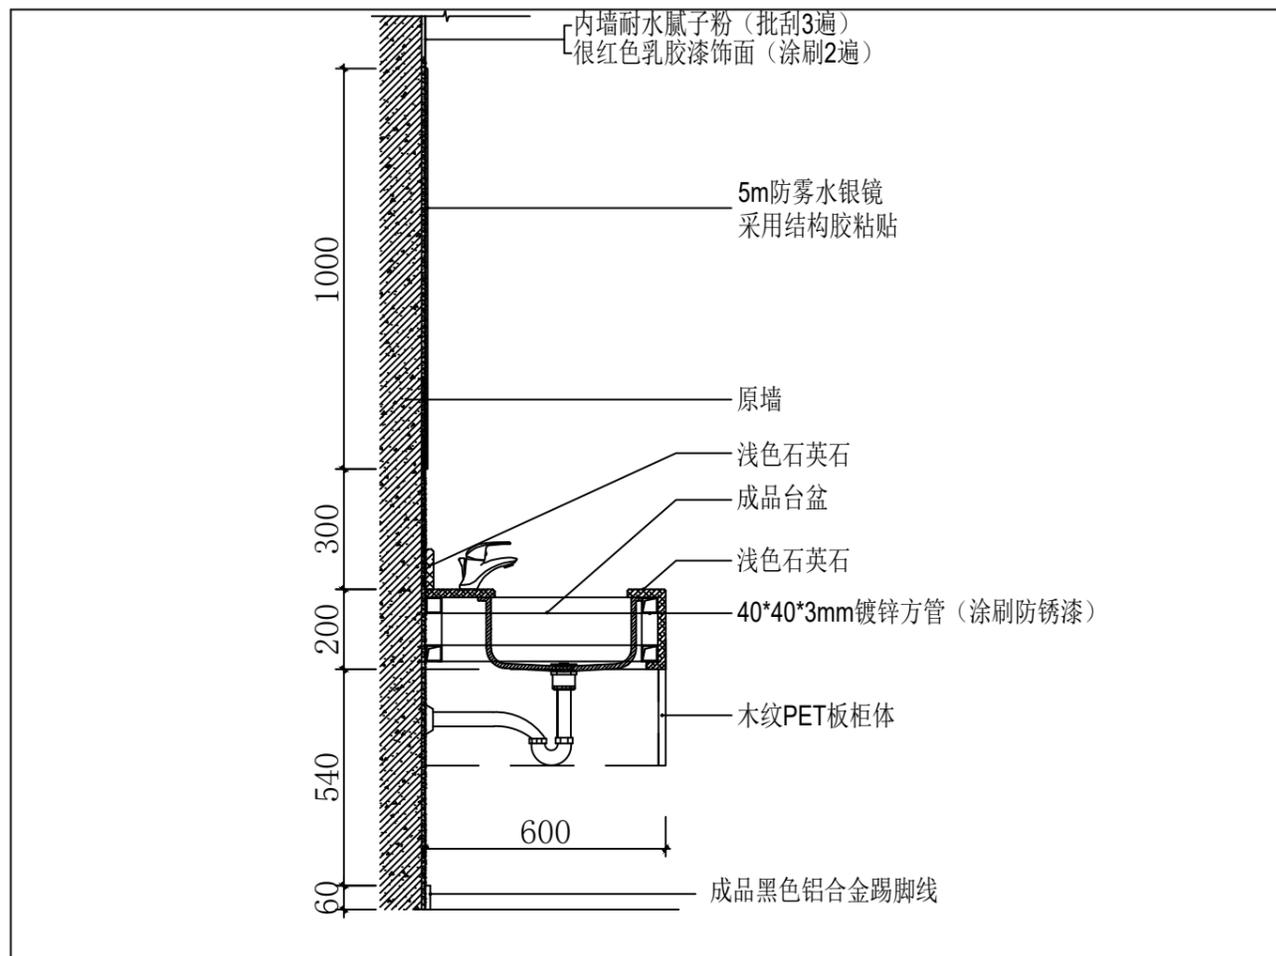

01 DETAILS  
母婴室洗手台墙面大样图

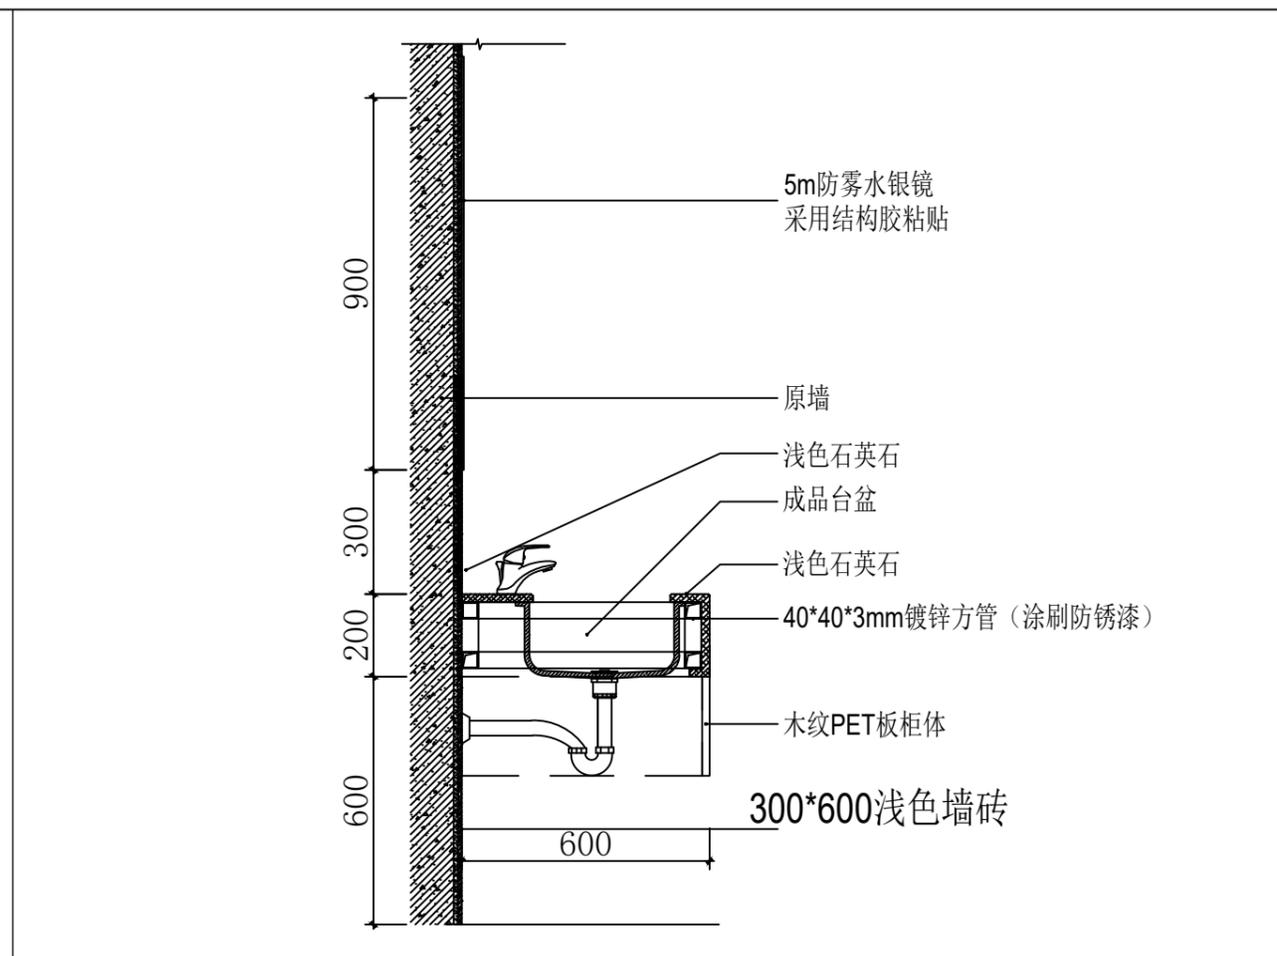

02 DETAILS  
卫生间洗手台墙面大样图



版权所有，未经本公司书面同意，不得使用、抄袭及复制；不可度量图纸；施工单位须现场校验尺寸，如有不符合须立即通知本公司。  
ALL RIGHTS RESERVED.WITHOUT THE WRITTEN CONSENT OF THE COMPANY SHALL NOT USE.COPY AND DUPLICAYE;DO NOT MEASURE THE DRAWINGS;CONSEUCTION UNITS SHALL BE ON-SITE CHECK SIZE,IN THE EVENT OF A DO NOT CONFORM TO THE MUST IMMEDIATELY NOTIFY THE COMPANY.

PROJECT:  
工程名称:  
南京市积善社区

DRAWING TITLE:  
图纸名称:  
大样图4

APPROVED BY:  
审核:  
CONSUMER:  
客户:

DESIGN BY:  
设计:  
DRAWN BY:  
制图:


CONTRACT NO:  
合同编号:  
DRAWING NO:  
图纸编号:  
D-03

SEALS AFFIXED WITH  
图章加盖:




防水设计说明

- 一、施工前准备
  - 1、基层处理
    - 地面清理：铲除杂物、灰尘，确保基层坚实、无空鼓、起砂。
    - 修补缺陷：用水泥砂浆填补裂缝、孔洞，管道根部、墙角处做成圆弧形。
    - 找平坡度：地面向地漏方向找坡，确保排水通畅。
  - 2、关键部位预处理
    - 管根、地漏周围：开槽后用防水砂浆封堵，再涂刷堵漏王
    - 阴角、门槛石：用堵漏材料做弧形加强处理，防止应力开裂。
- 二、材料选择
  - 地面：柔性防水涂料—JS防水，环抱易施工
  - 墙面：刚性防水，增强贴砖粘结力（如K11防水浆料）
- 三、防水施工步骤
  - 1、涂刷第一遍防水
    - 使用毛刷或滚筒，按“薄涂多遍”原则，先墙面后地面。
    - 墙面防水高度：淋浴间1.8米以上，干区0.3米，洗手台区域1.2米，门槛石侧面涂涂刷，防止水汽外渗
  - 1、涂刷第二遍防水
    - 与第一遍方向垂直，确保无漏刷。
    - 总厚度：地面≥1.5mm，墙面≥1.2mm。
- 四、闭水试验
  - 防水层干透后（通常48小时），蓄水3-5cm（水深），至少48小时。
  - 检查楼下天花板、管道周边无渗漏为合格。
- 五、保护层施工
  - 闭水合格后，用水泥砂浆做2cm厚保护层，避免贴砖时破坏防水。

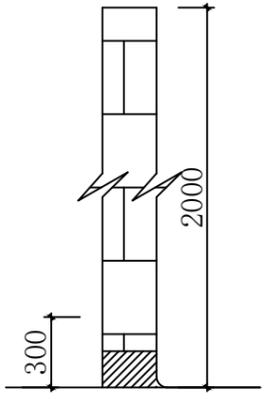

03 DETAILS  
卫生间、淋浴间防水示意

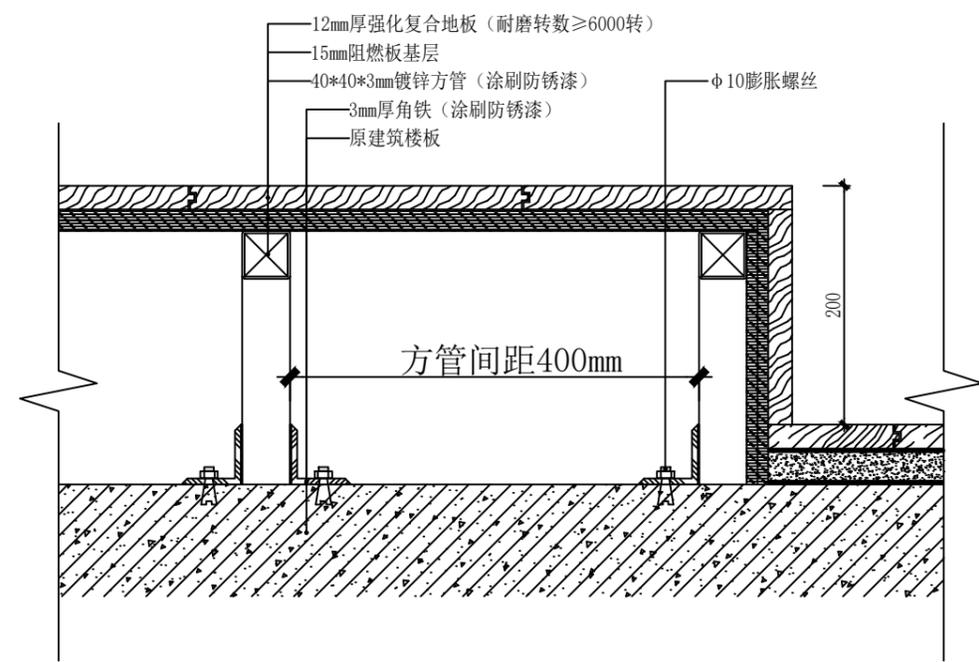

04 DETAILS  
二楼报告厅讲台节点



**绿众建设**  
LV ZHONG CONSTRUCTION

版权所有，未经本公司书面同意，不得使用、抄袭及复制；不可度量图纸；施工单位须现场校验尺寸，如有不符合须立即通知本公司。  
ALL RIGHTS RESERVED.WITHOUT THE WRITTEN CONSENT OF THE COMPANY SHALL NOT USE.COPY AND DUPLICAYE;DO NOT MEASURE THE DRAWINGS;CONSTRUCTION UNITS SHALL BE ON-SITE CHECK SIZE,IN THE EVENT OF A DO NOT CONFORM TO THE MUST IMMEDIATELY NOTIFY THE COMPANY.

PROJECT:  
工程名称:

南京市积善社区

DRAWING TITLE:  
图纸名称:

大样图4

APPROVED BY:  
审核:

CONSUMER:  
客户:

DESIGN BY:  
设计:


DRAWN BY:  
制图:

CONTRACT NO:  
合同编号:


DRAWING NO:  
图纸编号:  
D-04

SEALS AFFIXED WITH  
图章加盖:

LV ZHONG CONSTRUCTION  
BUILD DESIGN

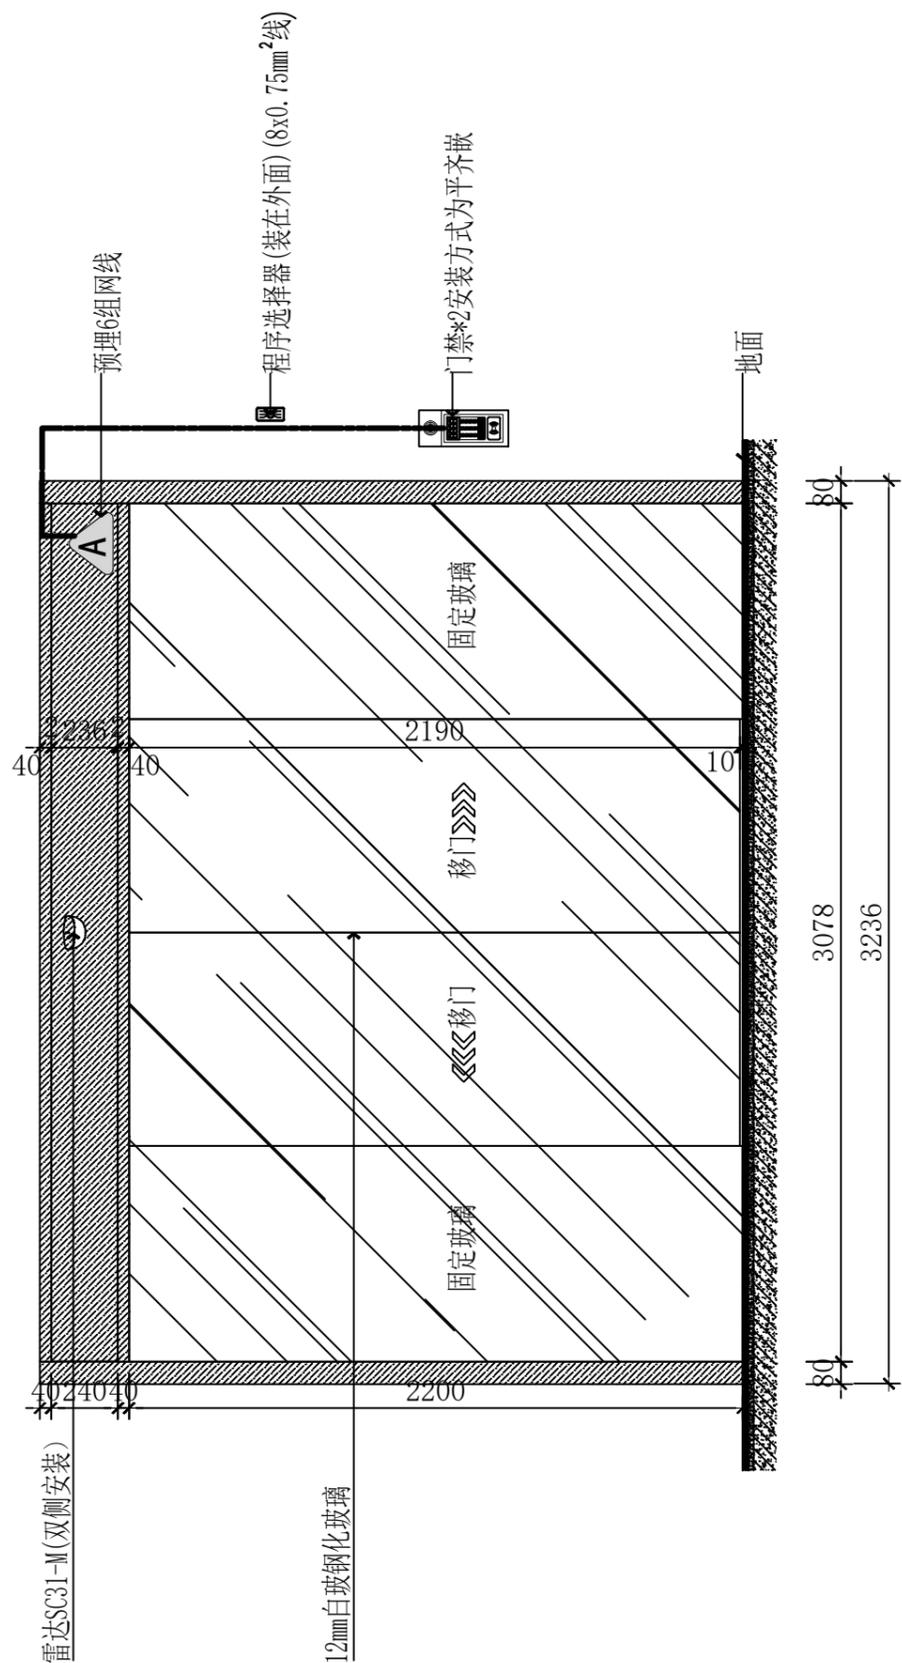

感应电动移门大样图(带门禁系统)

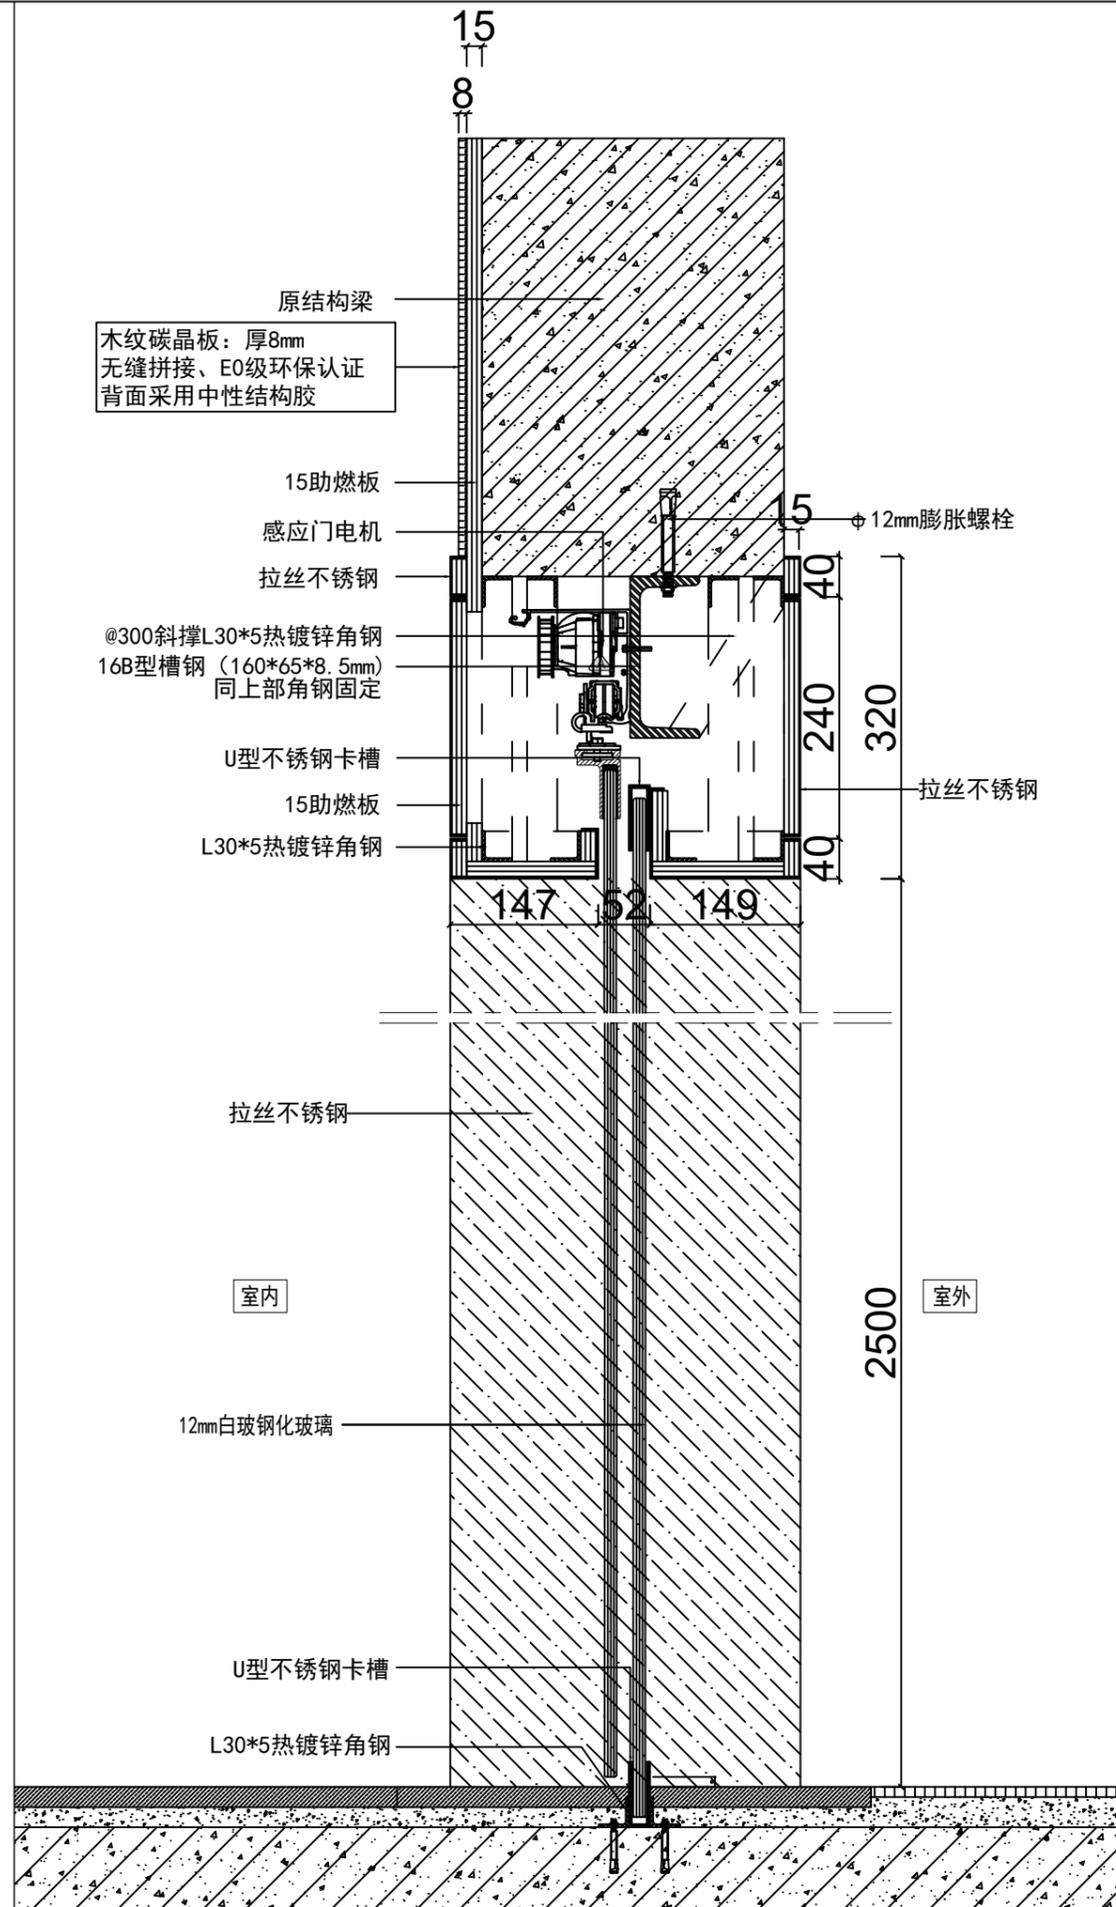



绿众建设  
LV ZHONG CONSTRUCTION

版权所有，未经本公司书面同意，不得  
使用、抄袭及复制；不可度量图纸；  
施工单位须现场校验尺寸，如有不符  
合须立即通知本公司。  
ALL RIGHTS RESERVED.WITHOUT  
THE WRITTEN CONSENT OF THE  
COMPANY SHALL NOT USE.COPY AND  
DUPLICAYE;DO NOT MEASURE THE  
DRAWINGS;CONSTRUCTION UNITS  
SHALL BE ON-SITE CHECK SIZE,IN  
THE EVENT OF A DO NOT CONFORM  
TO THE MUST IMMEDIATELY NOTIFY  
THE COMPANY.

PROJECT:  
工程名称:

南京市积善社区

DRAWING TITLE:  
图纸名称:

大样图5

APPROVED BY:  
审核:

CONSUMER:  
客户:



DESIGN BY:  
设计:

DRAWN BY:  
制图:

CONTRACT NO:  
合同编号:



DRAWING NO:  
图纸编号:  
D-05

SEALS AFFIXED WITH  
图章加盖:

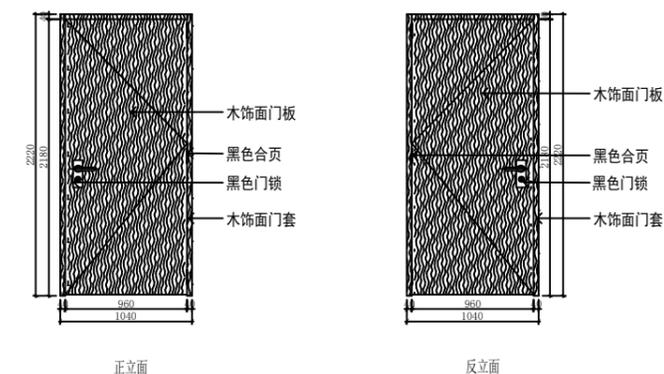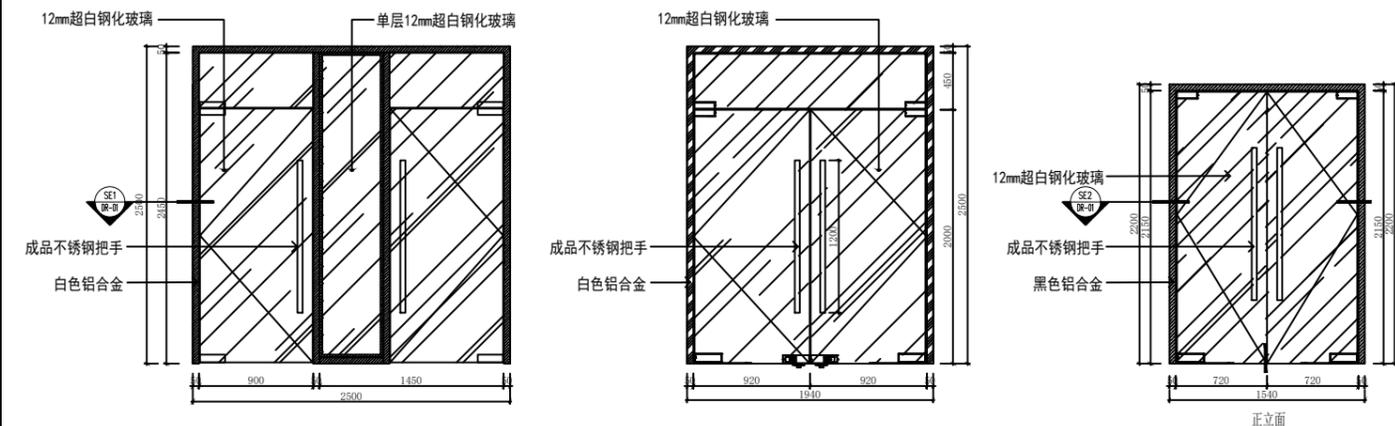

| Door mark-门标       | QTY-数量 | Location-位置      | Finish-饰面  |
|--------------------|--------|------------------|------------|
| M01 (门01)          | *扇     | 公共走廊、入口门         | Outside-外部 |
| Construction-施工    |        |                  | Spring-弹簧  |
| Trimming-修整        |        | Model/size-型号/尺寸 | Finish-饰面  |
| Close-闭门器          |        |                  | QTY-数量     |
| Lockset/Push-锁套/门把 |        |                  |            |
| Stopper-止门器        |        |                  |            |
| Hinge-铰链           |        |                  |            |
| Flush ring pull-拉手 |        |                  |            |
| Floor Bumper-地弹簧   |        |                  |            |
| Up Clip-上夹         |        |                  |            |
| Down Clip-下夹       |        |                  |            |
| Ceiling Clip-顶夹    |        |                  |            |
| Locker Clip-锁夹     |        |                  |            |
| Scale-比例           | 1:30   |                  |            |

| Door mark-门标       | QTY-数量 | Location-位置      | Finish-饰面  |
|--------------------|--------|------------------|------------|
| M02 (门02)          | *扇     | 玻璃隔断处木门          | Outside-外部 |
| Construction-施工    |        |                  | Spring-弹簧  |
| Trimming-修整        |        | Model/size-型号/尺寸 | Finish-饰面  |
| Close-闭门器          |        |                  | QTY-数量     |
| Lockset/Push-锁套/门把 |        |                  |            |
| Stopper-止门器        |        |                  |            |
| Hinge-铰链           |        |                  |            |
| Flush ring pull-拉手 |        |                  |            |
| Floor Bumper-地弹簧   |        |                  |            |
| Up Clip-上夹         |        |                  |            |
| Down Clip-下夹       |        |                  |            |
| Ceiling Clip-顶夹    |        |                  |            |
| Locker Clip-锁夹     |        |                  |            |
| Scale-比例           | 1:30   |                  |            |

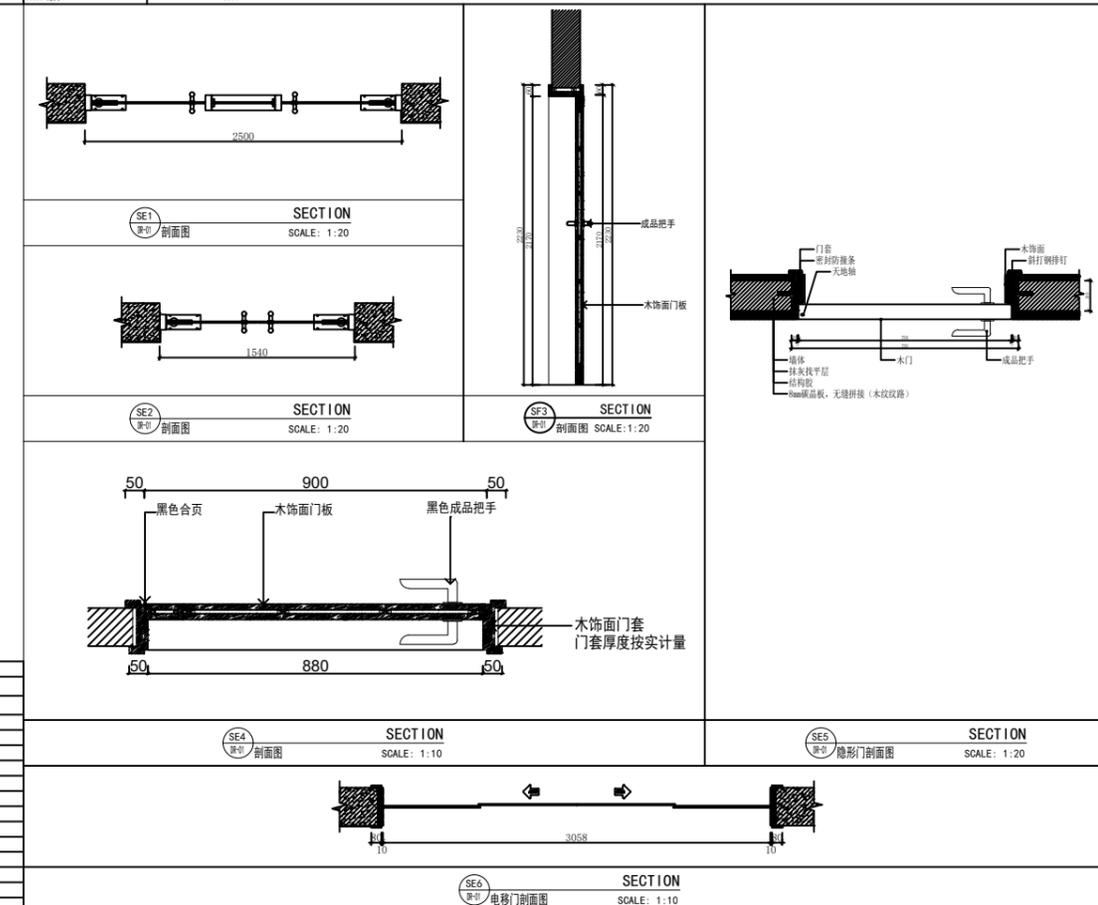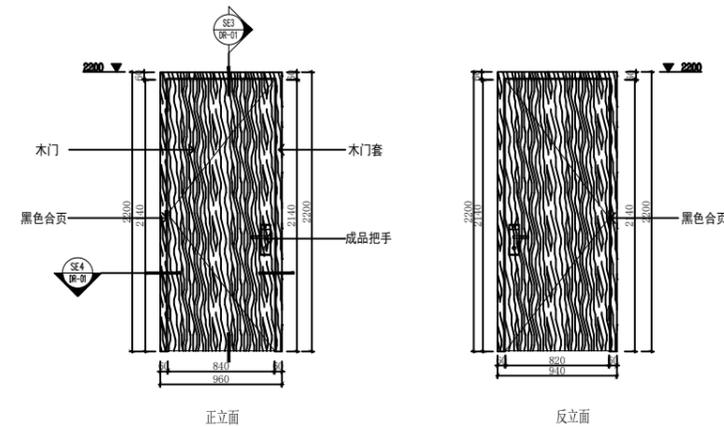

| Door mark-门标       | QTY-数量 | Location-位置      | Finish-饰面  |
|--------------------|--------|------------------|------------|
| M03 (门03)          | *扇     | 卫生间              | Outside-外部 |
| Construction-施工    |        |                  | Spring-弹簧  |
| Trimming-修整        |        | Model/size-型号/尺寸 | Finish-饰面  |
| Close-闭门器          |        |                  | QTY-数量     |
| Lockset/Push-锁套/门把 |        |                  |            |
| Stopper-止门器        |        |                  |            |
| Hinge-铰链           |        |                  |            |
| Flush ring pull-拉手 |        |                  |            |
| Floor Bumper-地弹簧   |        |                  |            |
| Up Clip-上夹         |        |                  |            |
| Down Clip-下夹       |        |                  |            |
| Ceiling Clip-顶夹    |        |                  |            |
| Locker Clip-锁夹     |        |                  |            |
| Scale-比例           | 1:30   |                  |            |



**绿众建设**  
LV ZHONG CONSTRUCTION

版权所有，未经本公司书面同意，不得使用、抄袭及复制；不可度量图纸；施工单位须现场校验尺寸，如有不符合须立即通知本公司。  
ALL RIGHTS RESERVED.WITHOUT THE WRITTEN CONSENT OF THE COMPANY SHALL NOT USE.COPY AND DUPLICAYE;DO NOT MEASURE THE DRAWINGS;CONSTRUCTION UNITS SHALL BE ON-SITE CHECK SIZE,IN THE EVENT OF A DO NOT CONFORM TO THE MUST IMMEDIATELY NOTIFY THE COMPANY.

PROJECT:  
工程名称:

南京市积善社区

DRAWING TITLE:  
图纸名称:

大样图6

APPROVED BY:  
审核:

CONSUMER:  
客户:



DESIGN BY:  
设计:

DRAWN BY:  
制图:




CONTRACT NO:  
合同编号:

DRAWING NO:  
图纸编号:  
D-06

SEALS AFFIXED WITH  
图章加盖:

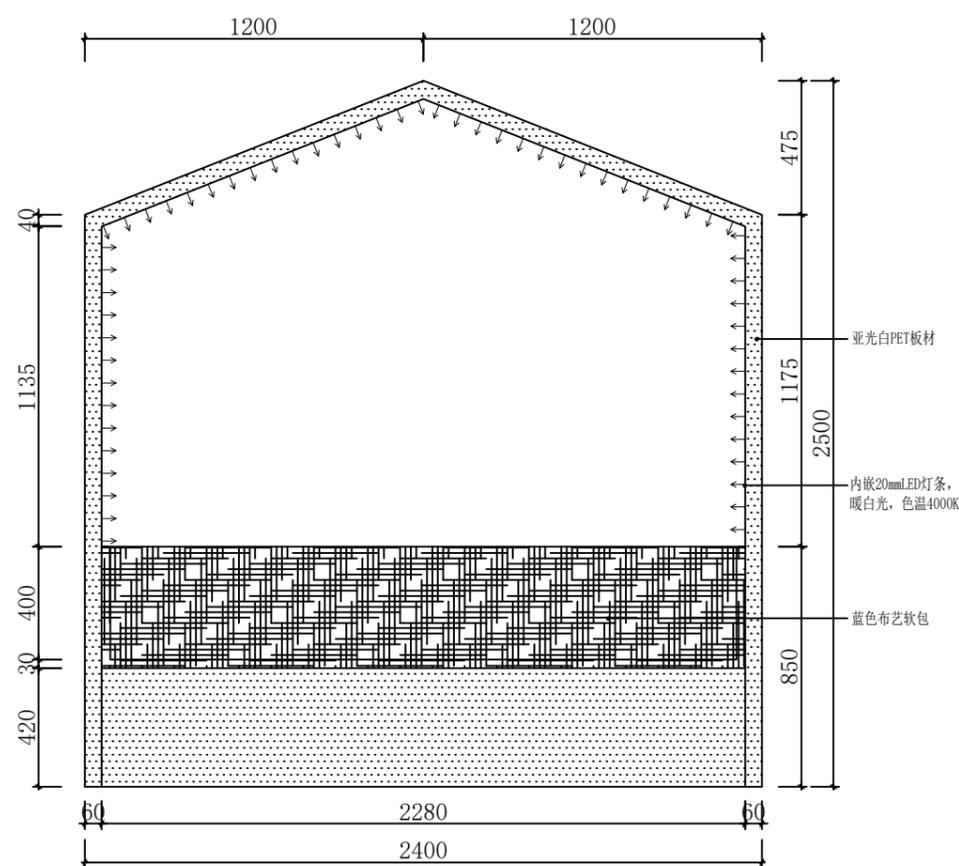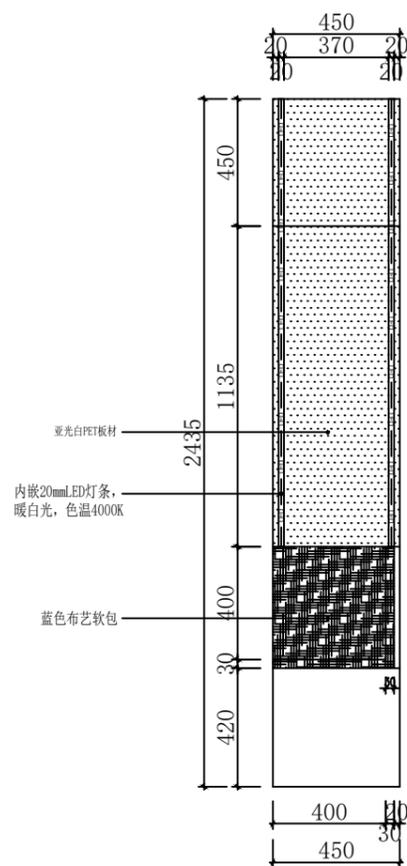

01 DETAILS  
残疾人之家卡座大样图

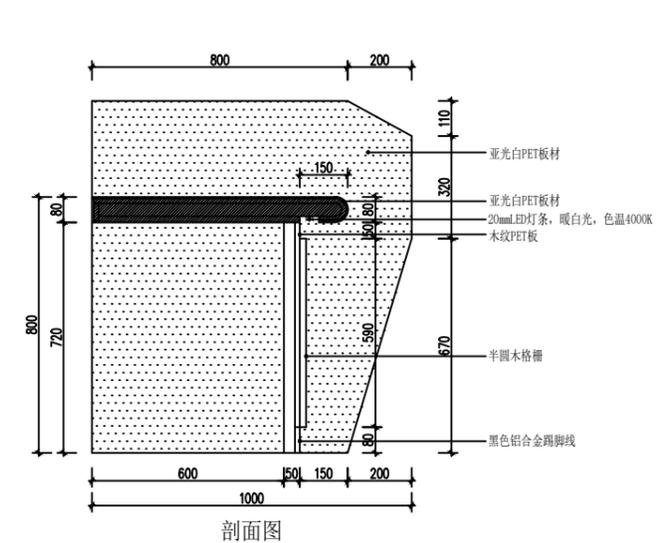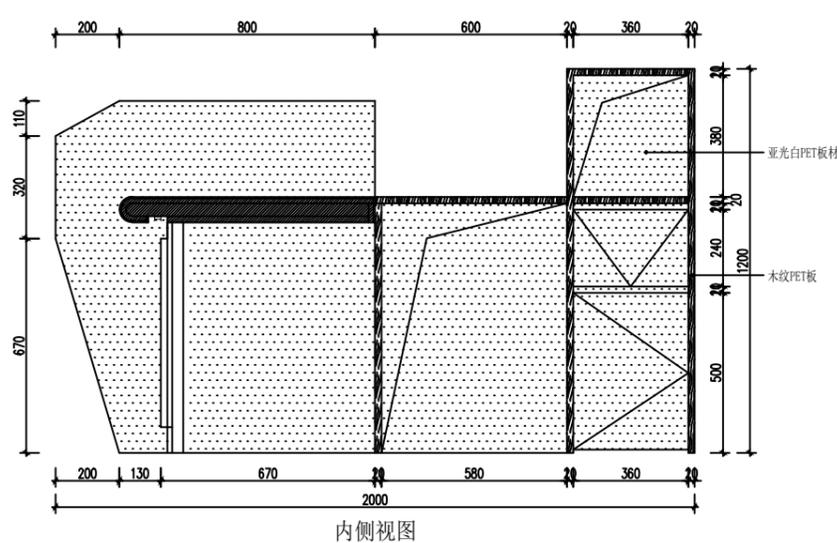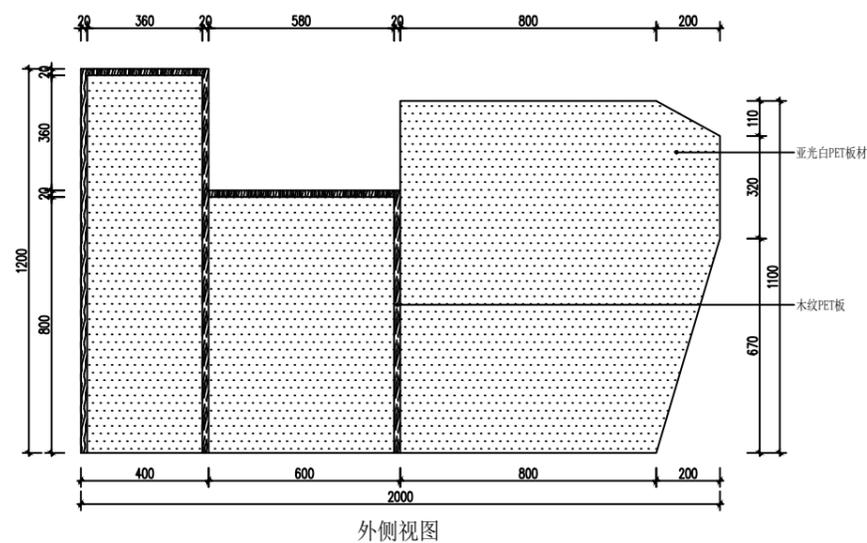

02 DETAILS  
大厅服务台大样图

LV ZHONG CONSTRUCTION  
BUILD DESIGN



**绿众建设**  
LV ZHONG CONSTRUCTION

版权所有，未经本公司书面同意，不得使用、抄袭及复制；不可度量图纸；施工单位须现场校验尺寸，如有不符合须立即通知本公司。  
ALL RIGHTS RESERVED.WITHOUT THE WRITTEN CONSENT OF THE COMPANY SHALL NOT USE.COPY AND DUPLICAYE;DO NOT MEASURE THE DRAWINGS;CONSTEUCION UNITS SHALL BE ON-SITE CHECK SIZE,IN THE EVENT OF A DO NOT CONFORM TO THE MUST IMMEDIATELY NOTIFY THE COMPANY.

PROJECT:  
工程名称:

南京市积善社区

DRAWING TITLE:  
图纸名称:

大样图7

APPROVED BY:  
审核:

CONSUMER:  
客户:


DESIGN BY:  
设计:

DRAWN BY:  
制图:


CONTRACT NO:  
合同编号:

DRAWING NO:  
图纸编号:  
D-07


SEALS AFFIXED WITH  
图章加盖:

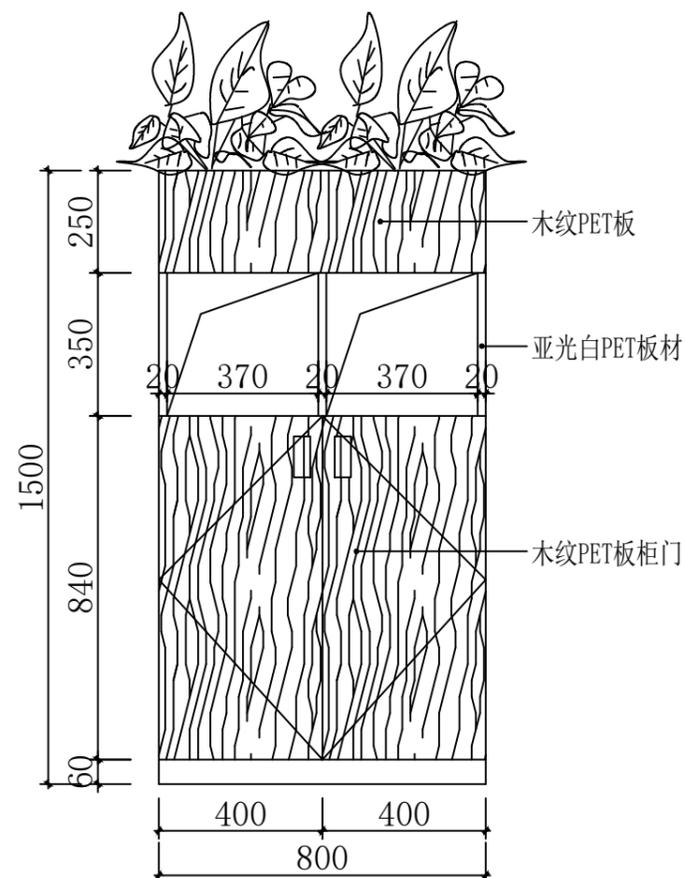


正视图

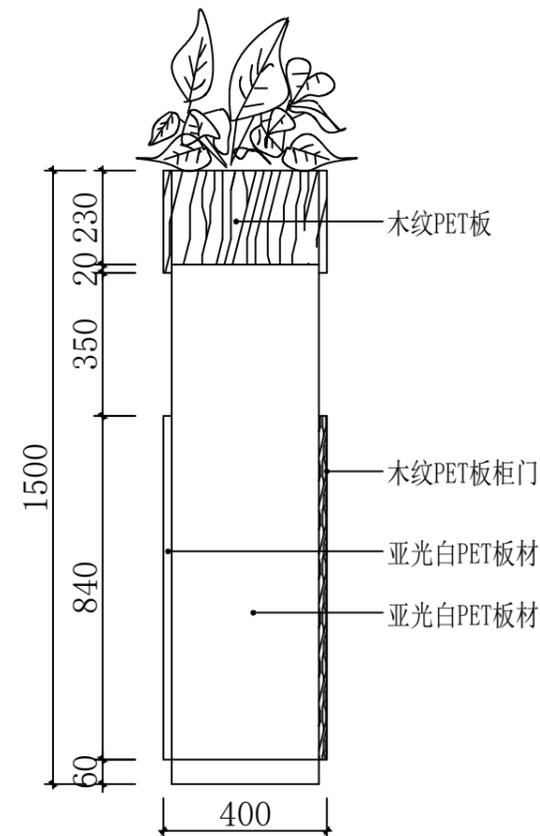

侧视图

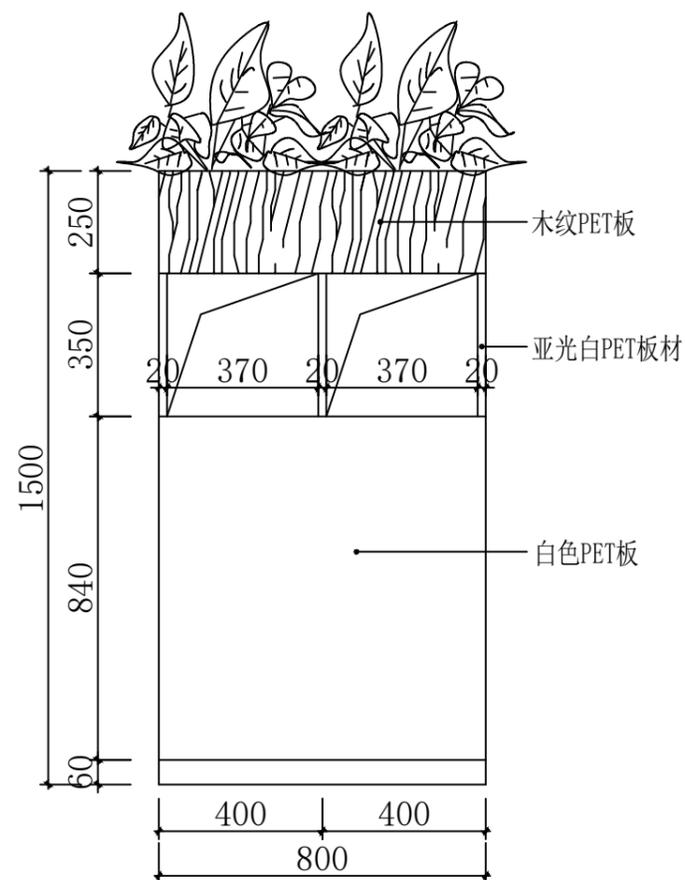

后视图

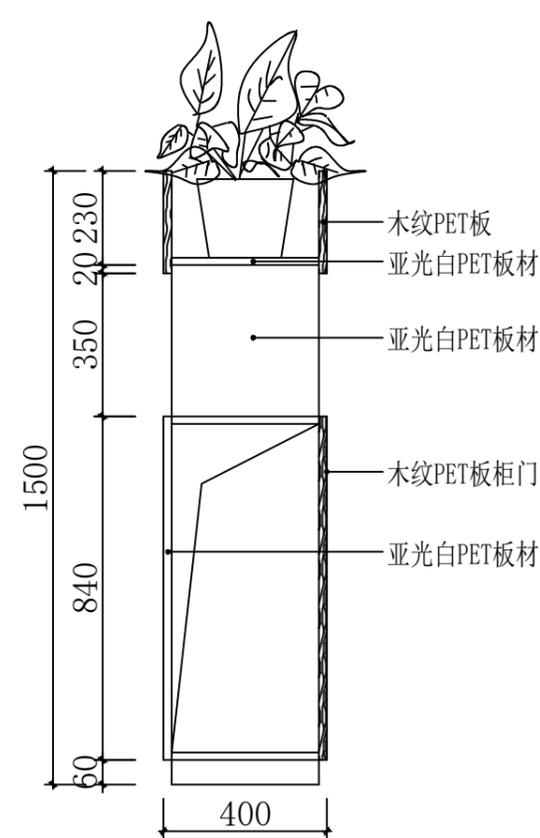

剖面图



**绿众建设**  
LV ZHONG CONSTRUCTION

版权所有，未经本公司书面同意，不得  
使用、抄袭及复制；不可度量图纸；  
施工单位须现场校验尺寸，如有不符  
合须立即通知本公司。  
ALL RIGHTS RESERVED.WITHOUT  
THE WRITTEN CONSENT OF THE  
COMPANY SHALL NOT USE.COPY AND  
DUPLICAYE;DO NOT MEASURE THE  
DRAWINGS;CONSECUION UNITS  
SHALL BE ON-SITE CHECK SIZE,IN  
THE EVENT OF A DO NOT CONFORM TO  
THE MUST IMMEDIATELY NOTIFY  
THE COMPANY.

PROJECT:  
工程名称:

南京市积善社区

DRAWING TITLE:  
图纸名称:

大样图8

APPROVED BY:  
审核:

CONSUMER:  
客户:



DESIGN BY:  
设计:

DRAWN BY:  
制图:


CONTRACT NO:  
合同编号:

DRAWING NO:  
图纸编号:  
D-08


SEALS AFFIXED WITH  
图章加盖:

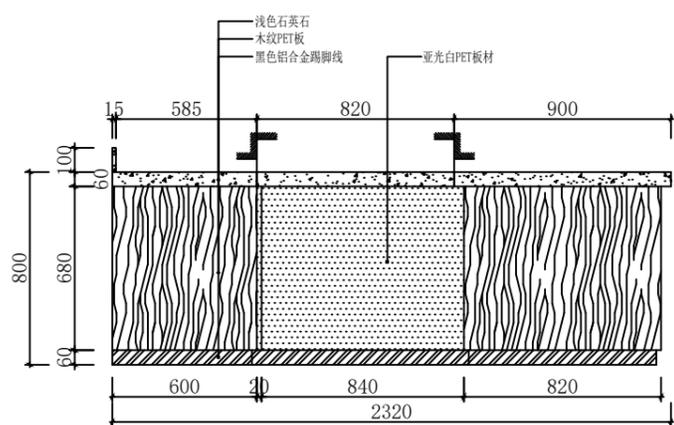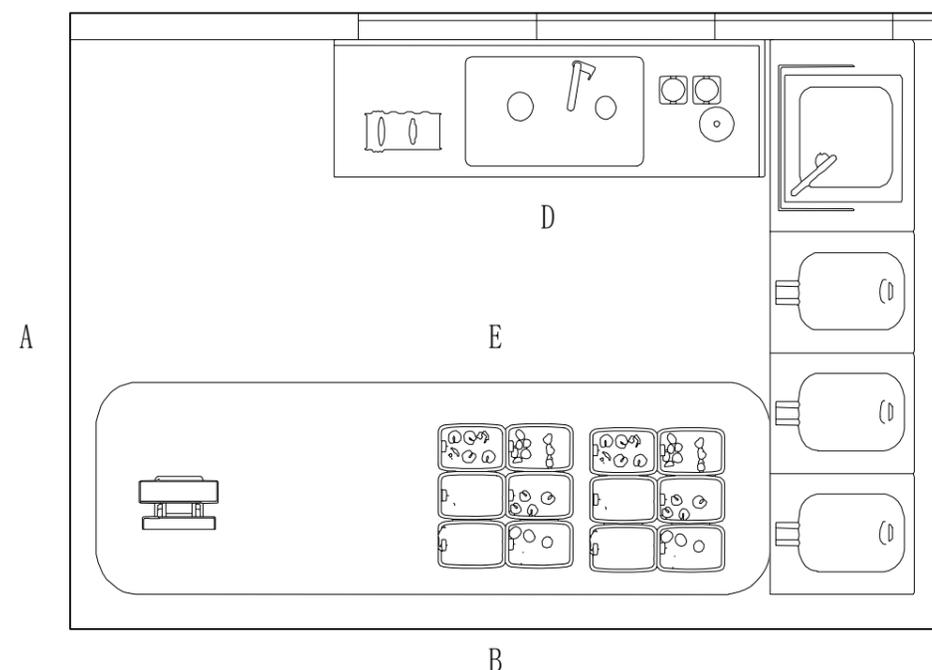


A立面图

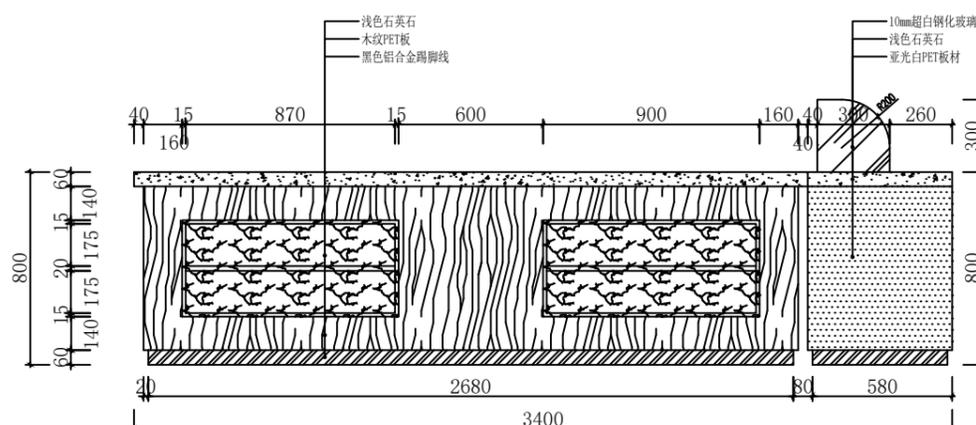


B立面图

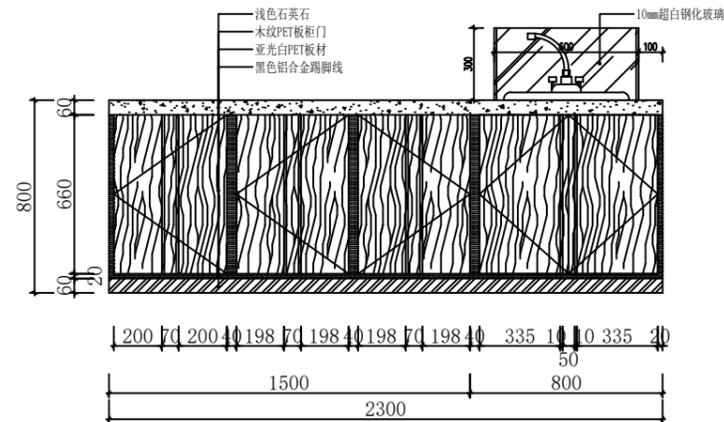



C立面图

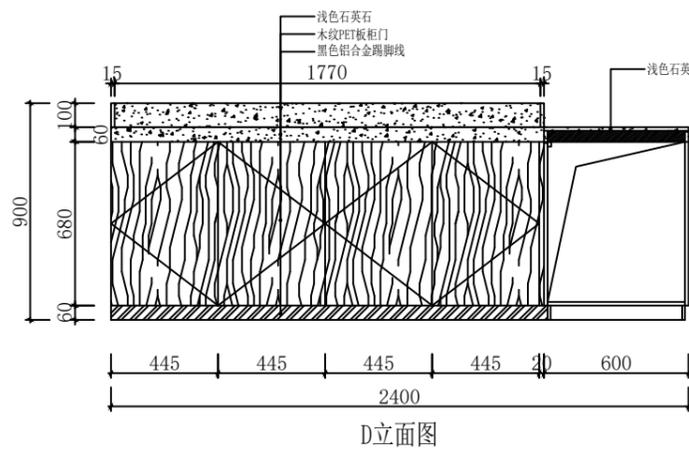


D立面图

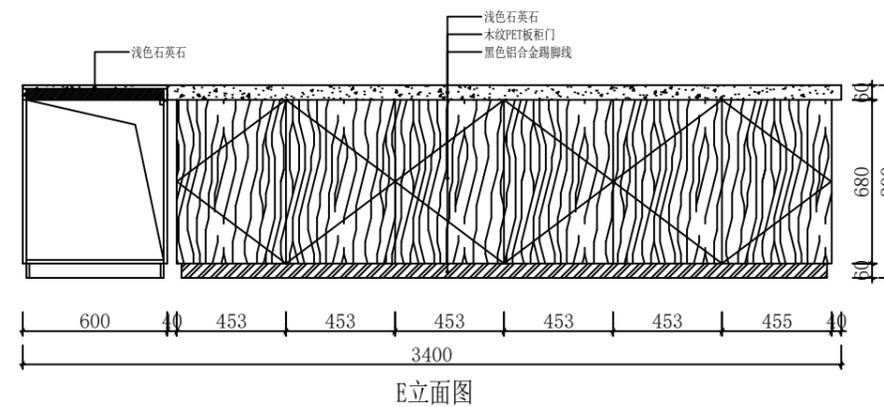


E立面图

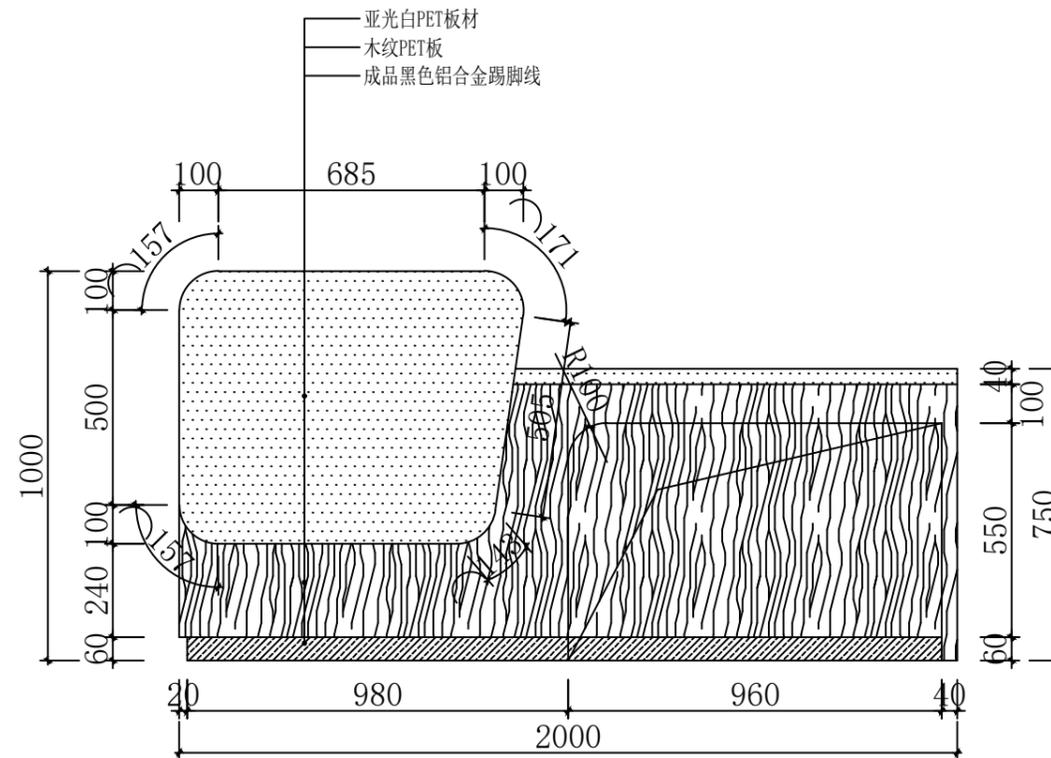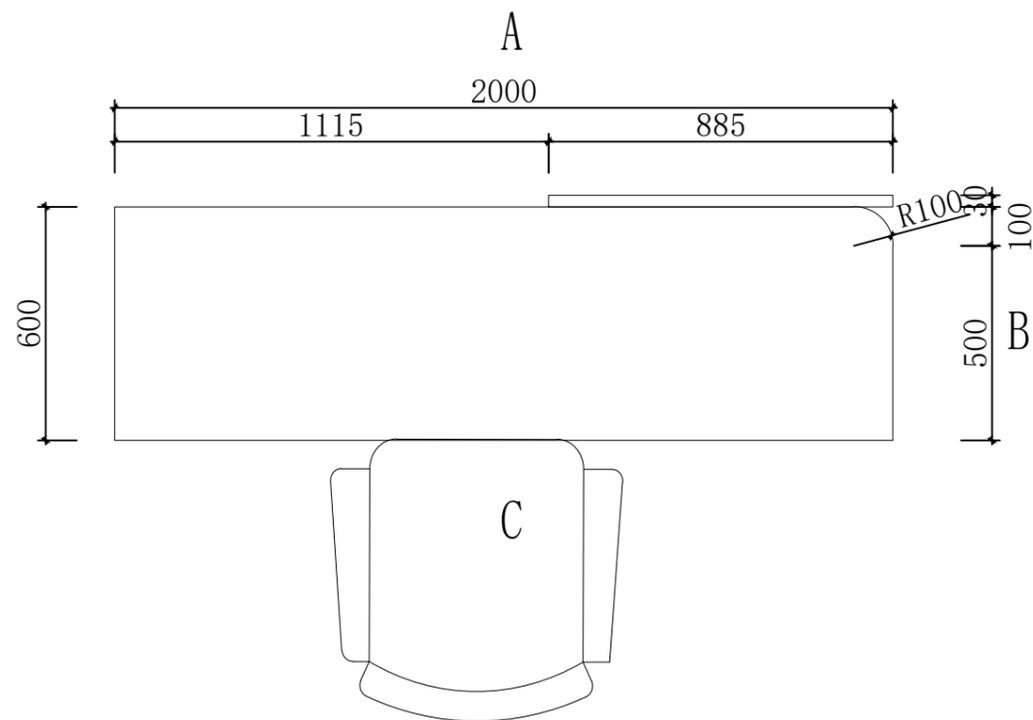

A立面图

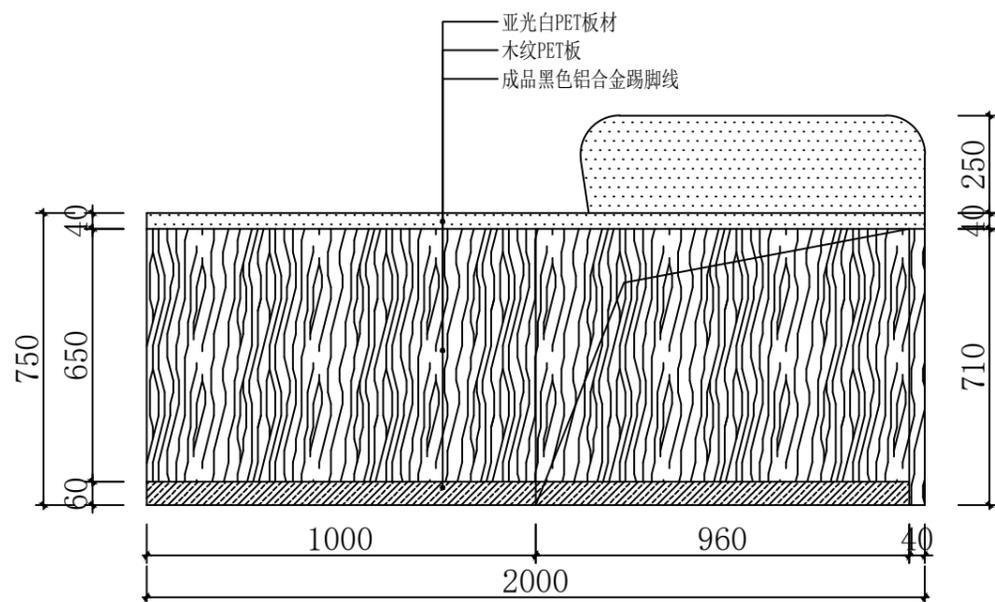

C立面图

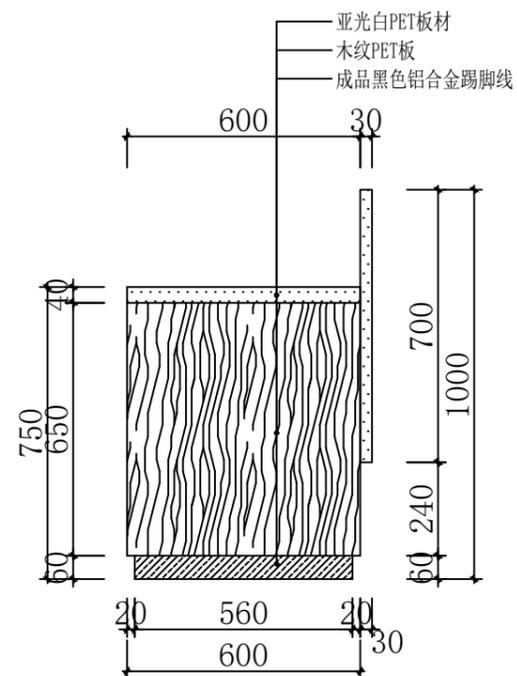

B立面图



**绿众建设**  
LV ZHONG CONSTRUCTION

版权所有，未经本公司书面同意，不得使用、抄袭及复制；不可度量图纸；施工单位须现场校验尺寸，如有不符合须立即通知本公司。  
ALL RIGHTS RESERVED.WITHOUT THE WRITTEN CONSENT OF THE COMPANY SHALL NOT USE,COPY AND DUPLICAYE;DO NOT MEASURE THE DRAWINGS;CONSTECTION UNITS SHALL BE ON-SITE CHECK SIZE,IN THE EVENT OF A DO NOT CONFORM TO THE MUST IMMEDIATELY NOTIFY THE COMPANY.

PROJECT:  
工程名称:

南京市积善社区

DRAWING TITLE:  
图纸名称:

大样图9

APPROVED BY:  
审核:

CONSUMER:  
客户:

DESIGN BY:  
设计:

DRAWN BY:  
制图:

CONTRACT NO:  
合同编号:

DRAWING NO:  
图纸编号:  
D-09

SEALS AFFIXED WITH  
图章加盖:



**绿众建设**  
LV ZHONG CONSTRUCTION

版权所有，未经本公司书面同意，不得使用、抄袭及复制；不可度量图纸；施工单位须现场校验尺寸，如有不符合须立即通知本公司。  
ALL RIGHTS RESERVED.WITHOUT THE WRITTEN CONSENT OF THE COMPANY SHALL NOT USE,COPY AND DUPLICAYE;DO NOT MEASURE THE DRAWINGS;CONSTECTION UNITS SHALL BE ON-SITE CHECK SIZE,IN THE EVENT OF A DO NOT CONFORM TO THE MUST IMMEDIATELY NOTIFY THE COMPANY.

PROJECT:  
工程名称:

南京市积善社区

DRAWING TITLE:  
图纸名称:

大样图10

APPROVED BY:  
审核:

CONSUMER:  
客户:

DESIGN BY:  
设计:


DRAWN BY:  
制图:

CONTRACT NO:  
合同编号:


DRAWING NO:  
图纸编号:  
D-10

SEALS AFFIXED WITH  
图章加盖:


LV ZHONG CONSTRUCTION  
BUILD DESIGN

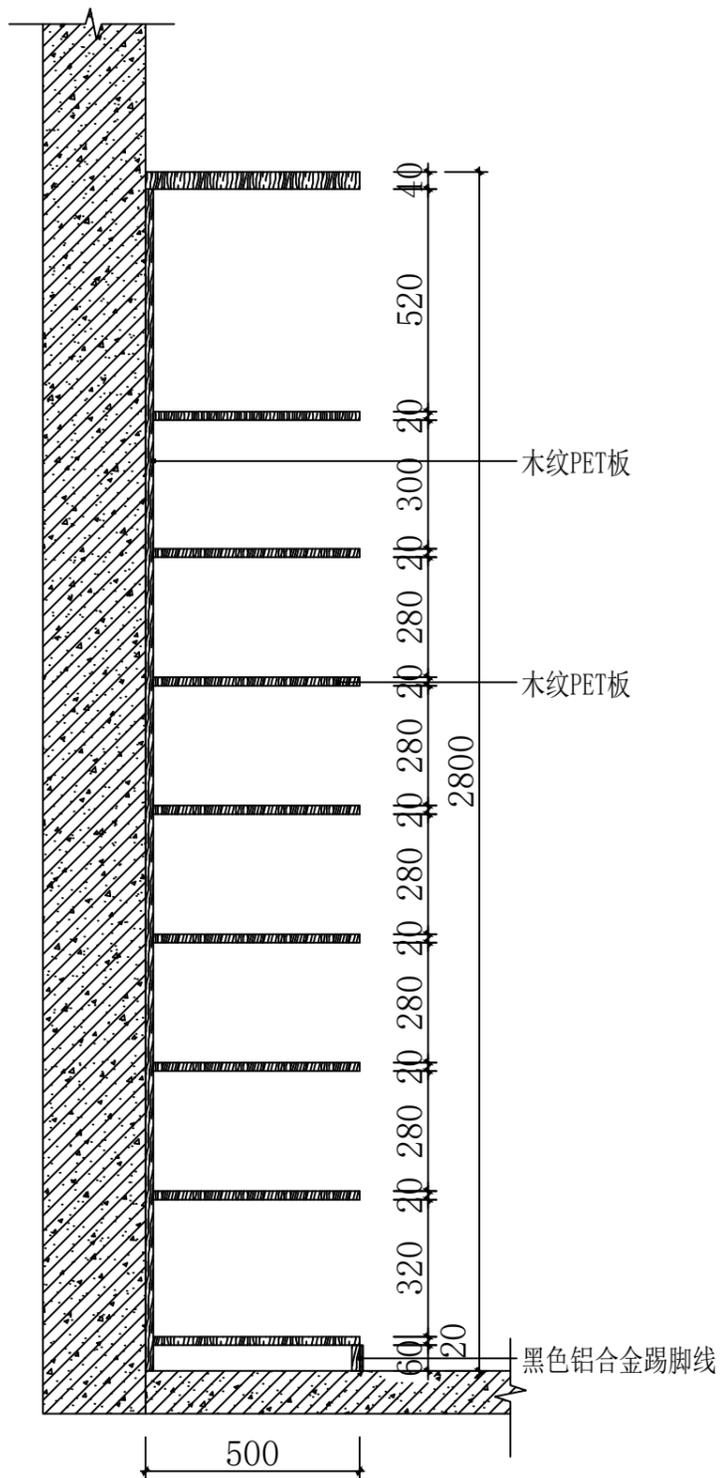

01 DETAILS  
大厅定制柜大样图1

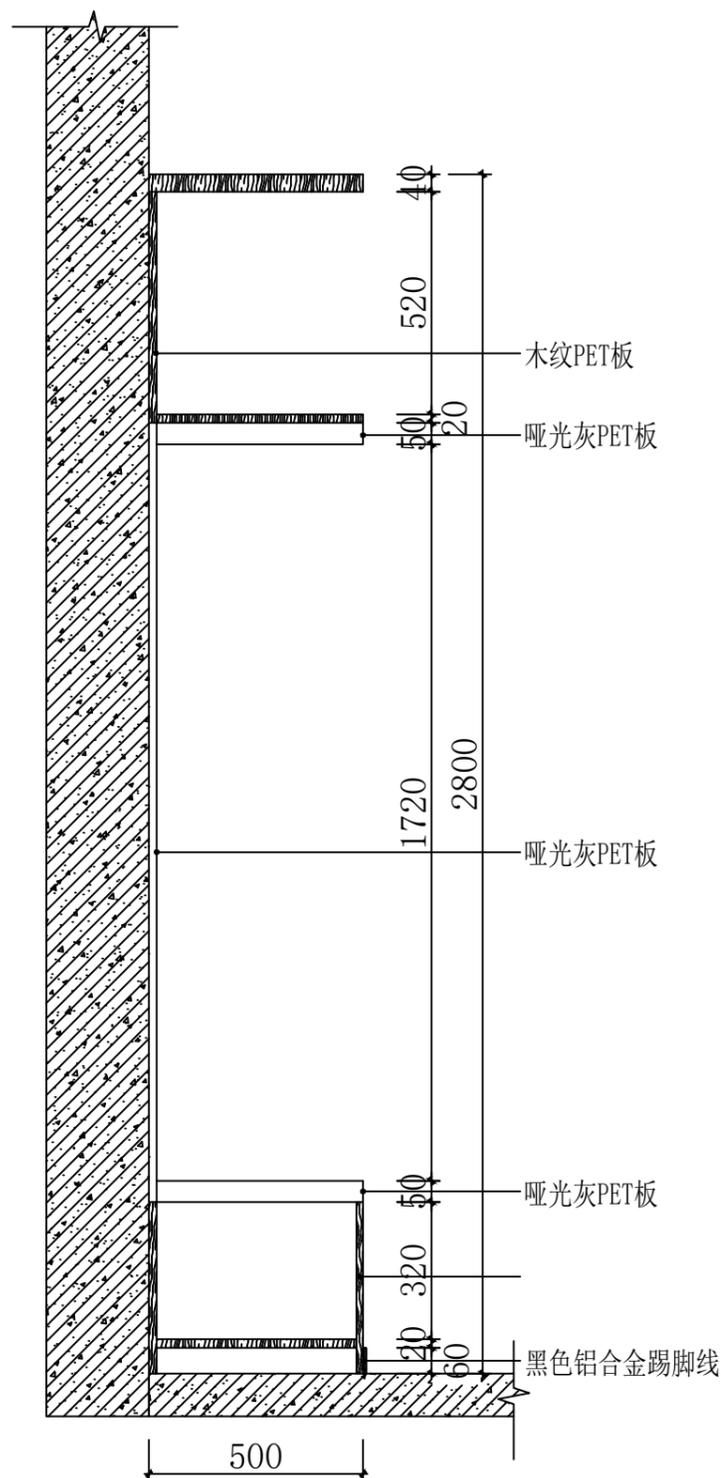

02 DETAILS  
大厅定制柜大样图2

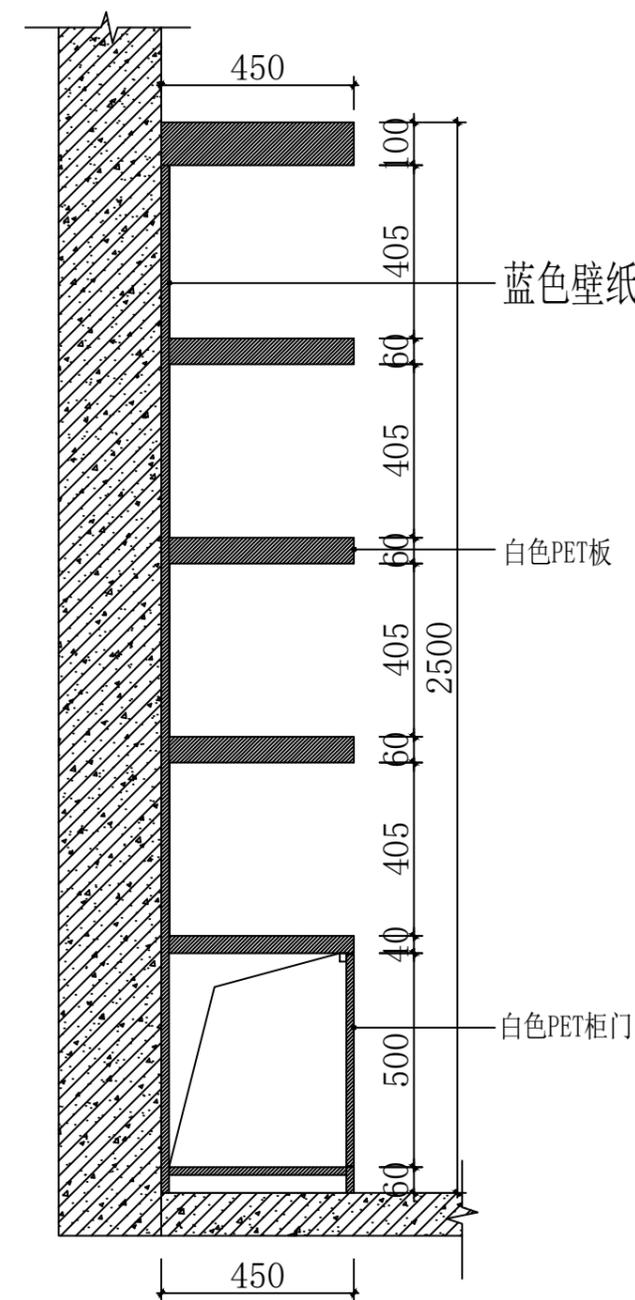

03 DETAILS  
残疾人之家展示柜大样图



**绿众建设**  
LV ZHONG CONSTRUCTION

版权所有，未经本公司书面同意，不得使用、抄袭及复制；不可度量图纸；施工单位须现场校验尺寸，如有不符合须立即通知本公司。  
ALL RIGHTS RESERVED.WITHOUT THE WRITTEN CONSENT OF THE COMPANY SHALL NOT USE.COPY AND DUPLICAYE;DO NOT MEASURE THE DRAWINGS;CONSTEUCION UNITS SHALL BE ON-SITE CHECK SIZE,IN THE EVENT OF A DO NOT CONFORM TO THE MUST IMMEDIATELY NOTIFY THE COMPANY.

PROJECT:  
工程名称:

南京市积善社区

DRAWING TITLE:  
图纸名称:

大样图11

APPROVED BY:  
审核:

CONSUMER:  
客户:

DESIGN BY:  
设计:


DRAWN BY:  
制图:

CONTRACT NO:  
合同编号:


DRAWING NO:  
图纸编号:  
D-11

SEALS AFFIXED WITH  
图章加盖:


LV ZHONG CONSTRUCTION  
BUILD DESIGN

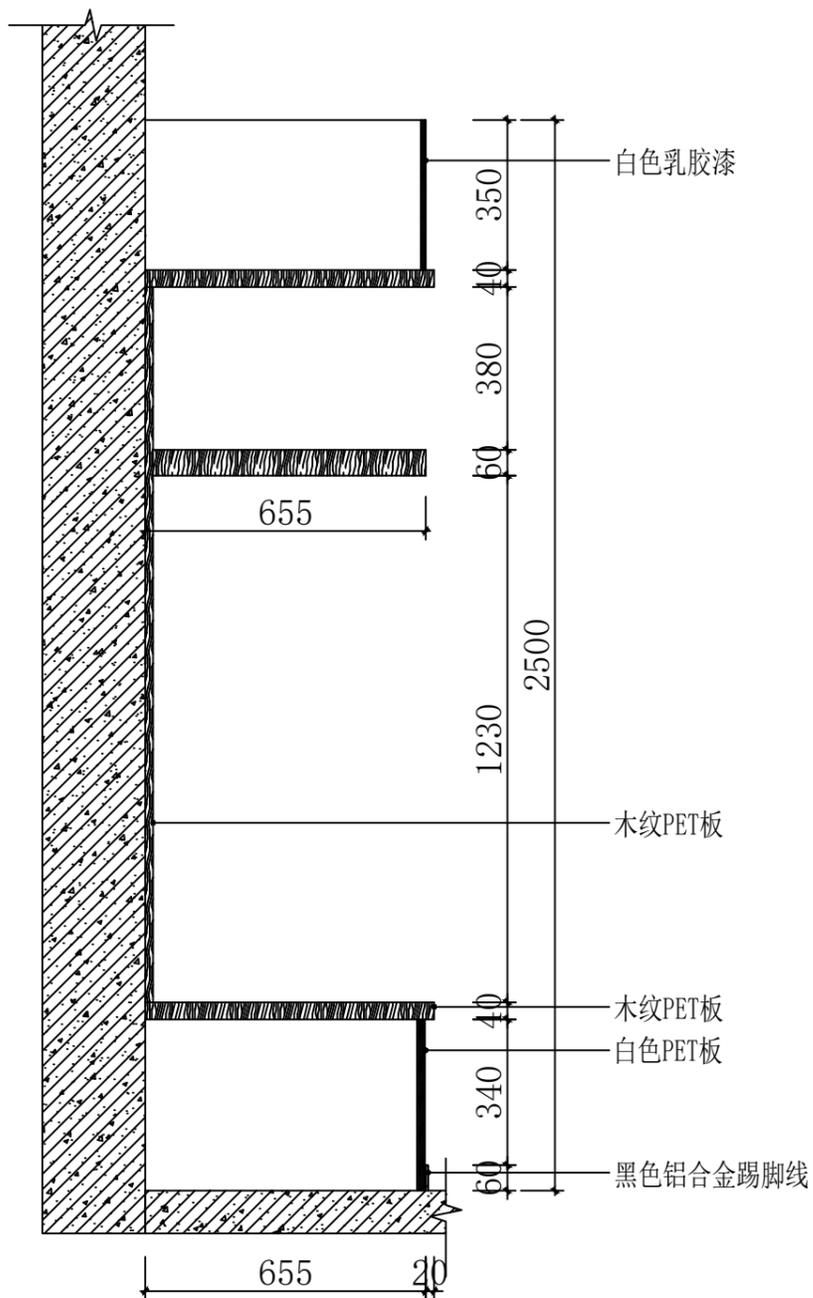

01 DETAILS  
辅具租赁墙面大样图

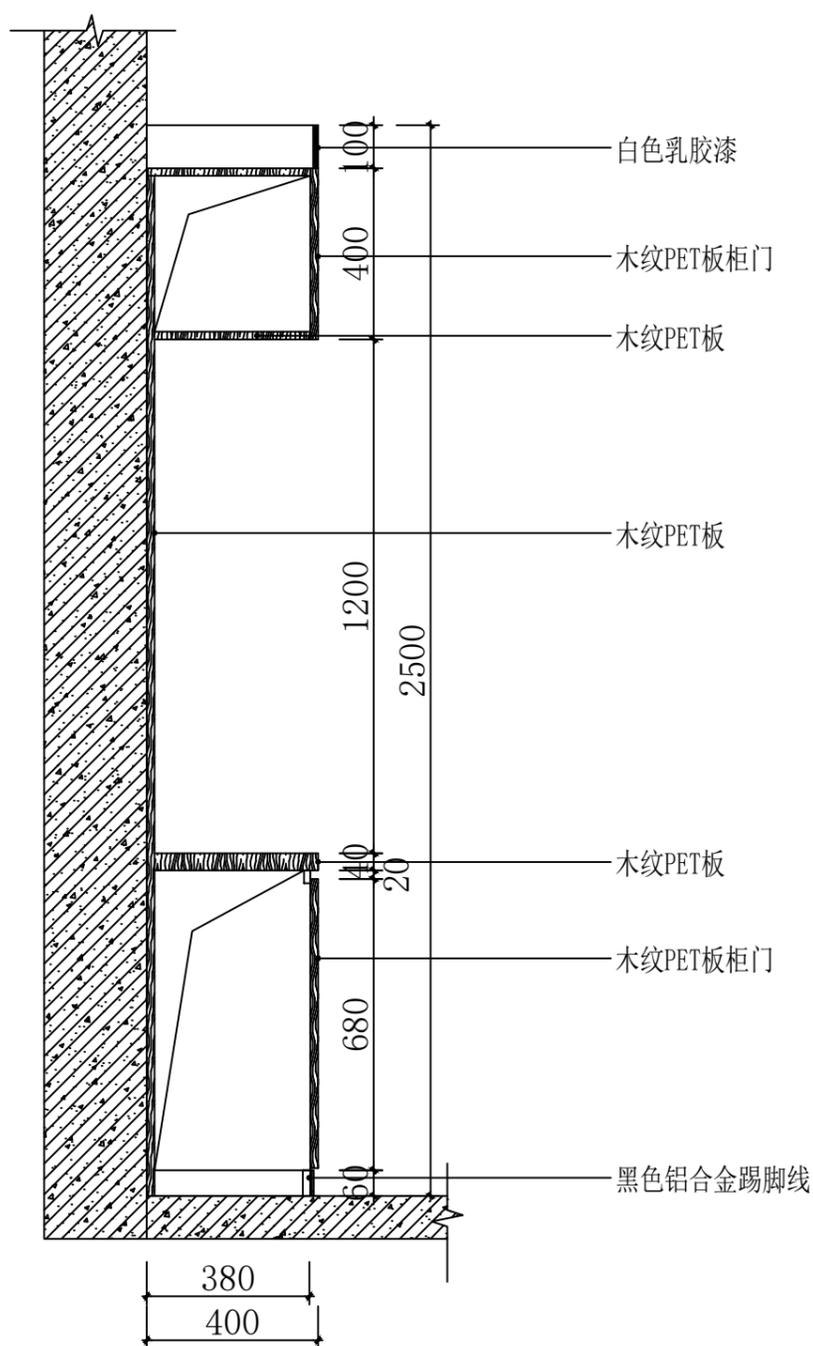

02 DETAILS  
书记办公位柜子大样图

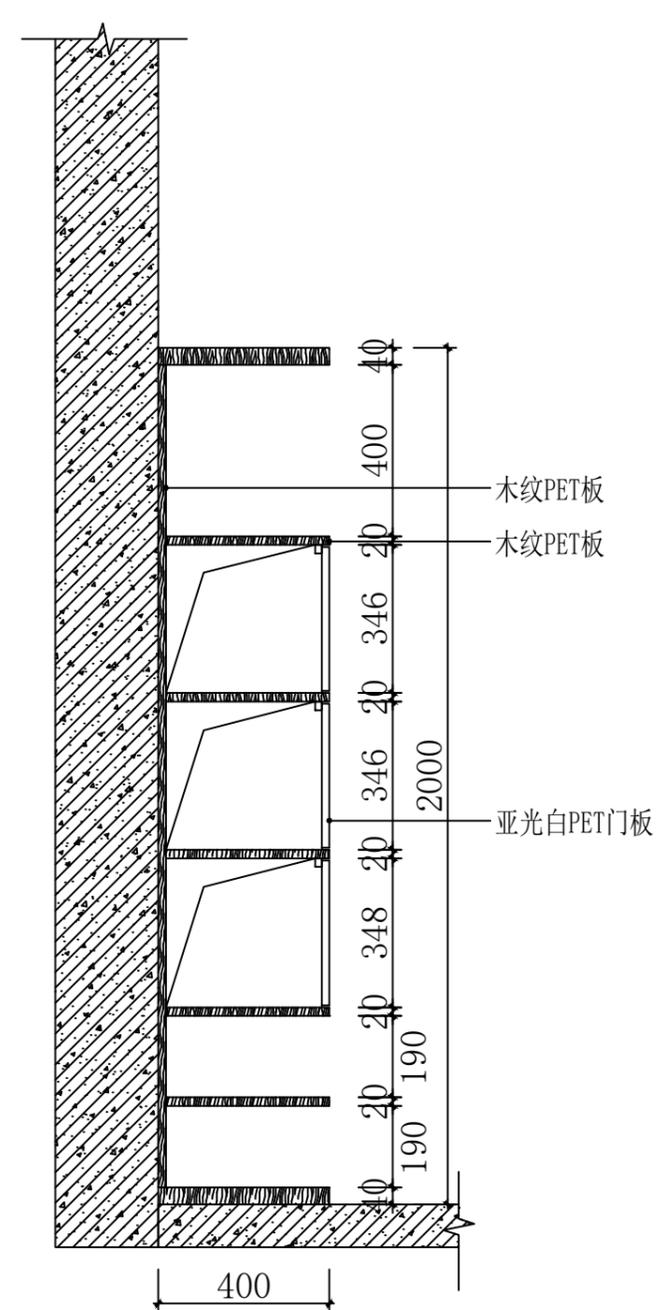

03 DETAILS  
儿童中心柜子大样图





**绿众建设**  
LV ZHONG CONSTRUCTION

版权所有，未经本公司书面同意，不得使用、抄袭及复制；不可度量图纸；施工单位须现场校验尺寸，如有不符合须立即通知本公司。  
ALL RIGHTS RESERVED.WITHOUT THE WRITTEN CONSENT OF THE COMPANY SHALL NOT USE,COPY AND DUPLICAYE;DO NOT MEASURE THE DRAWINGS;CONSTEUCION UNITS SHALL BE ON-SITE CHECK SIZE,IN THE EVENT OF A DO NOT CONFORM TO THE MUST IMMEDIATELY NOTIFY THE COMPANY.

PROJECT:  
工程名称:

南京市积善社区

DRAWING TITLE:  
图纸名称:

大样图13

APPROVED BY:  
审核:

CONSUMER:  
客户:



DESIGN BY:  
设计:

DRAWN BY:  
制图:




CONTRACT NO:  
合同编号:

DRAWING NO:  
图纸编号:  
D-13

SEALS AFFIXED WITH  
图章加盖:

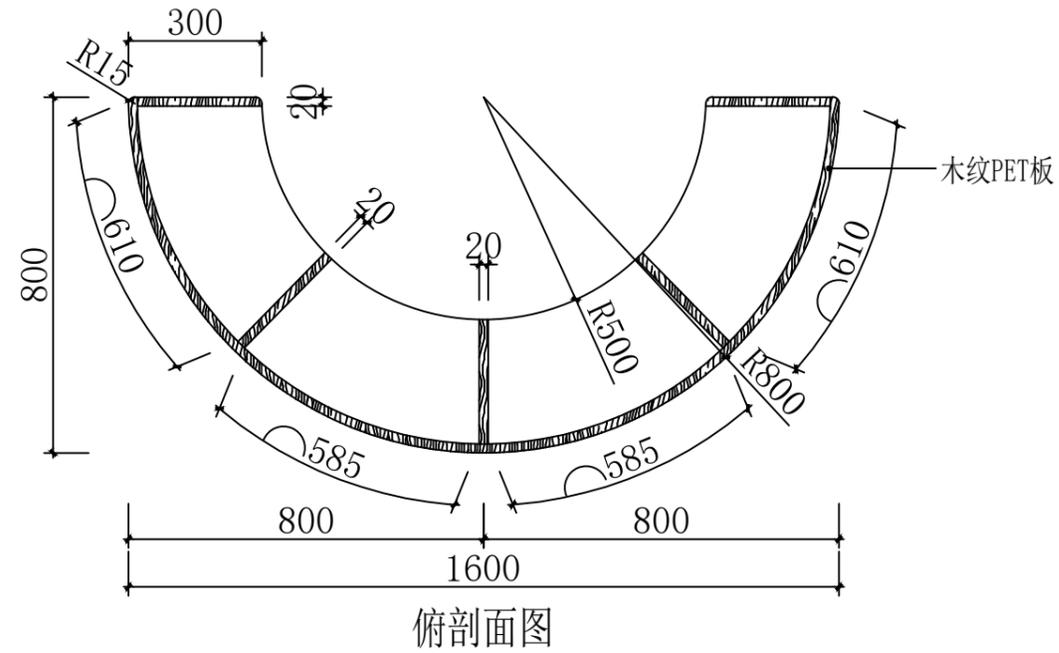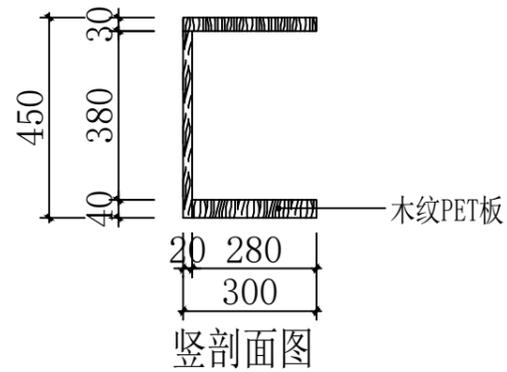

01 DETAILS  
二楼公区半圆矮柜

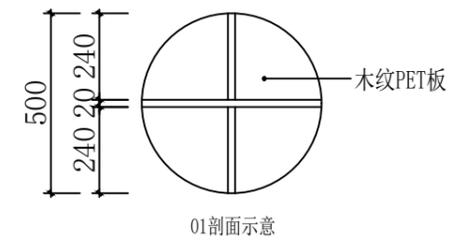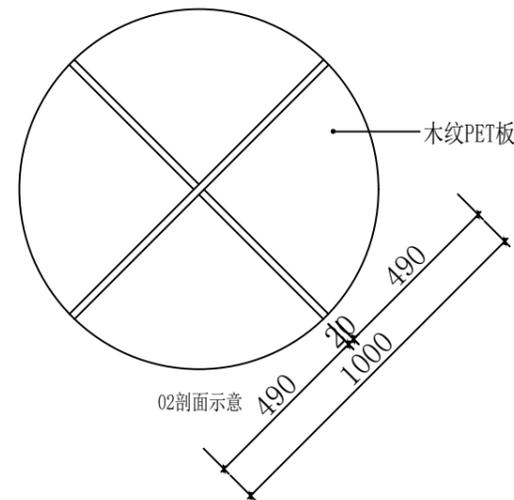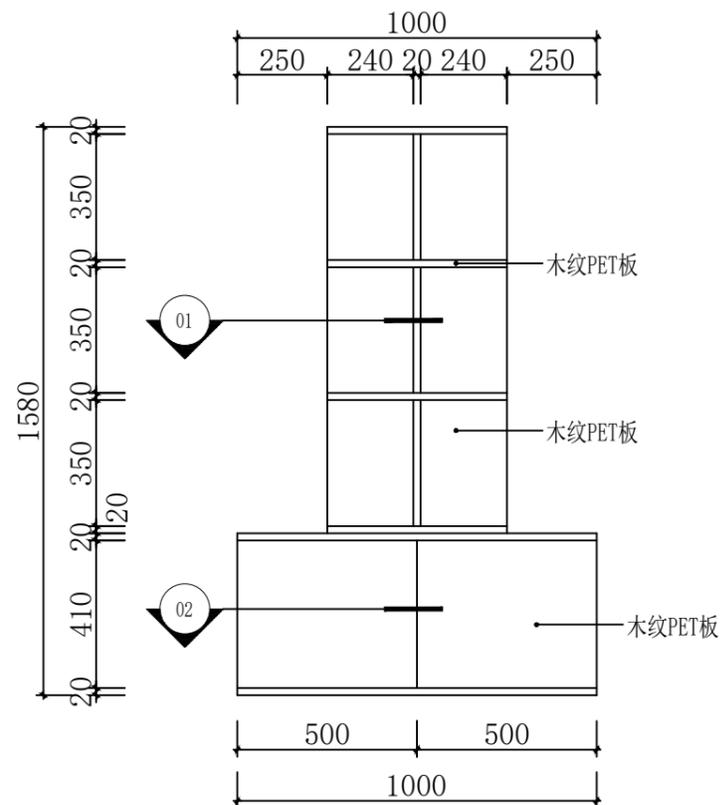

02 DETAILS  
二楼公区圆形柜

LV ZHONG CONSTRUCTION  
BUILD DESIGN