

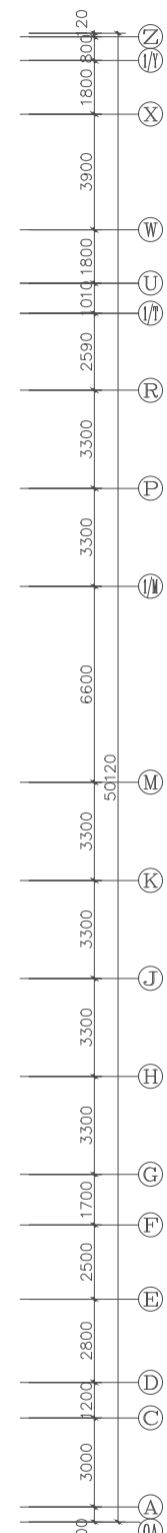
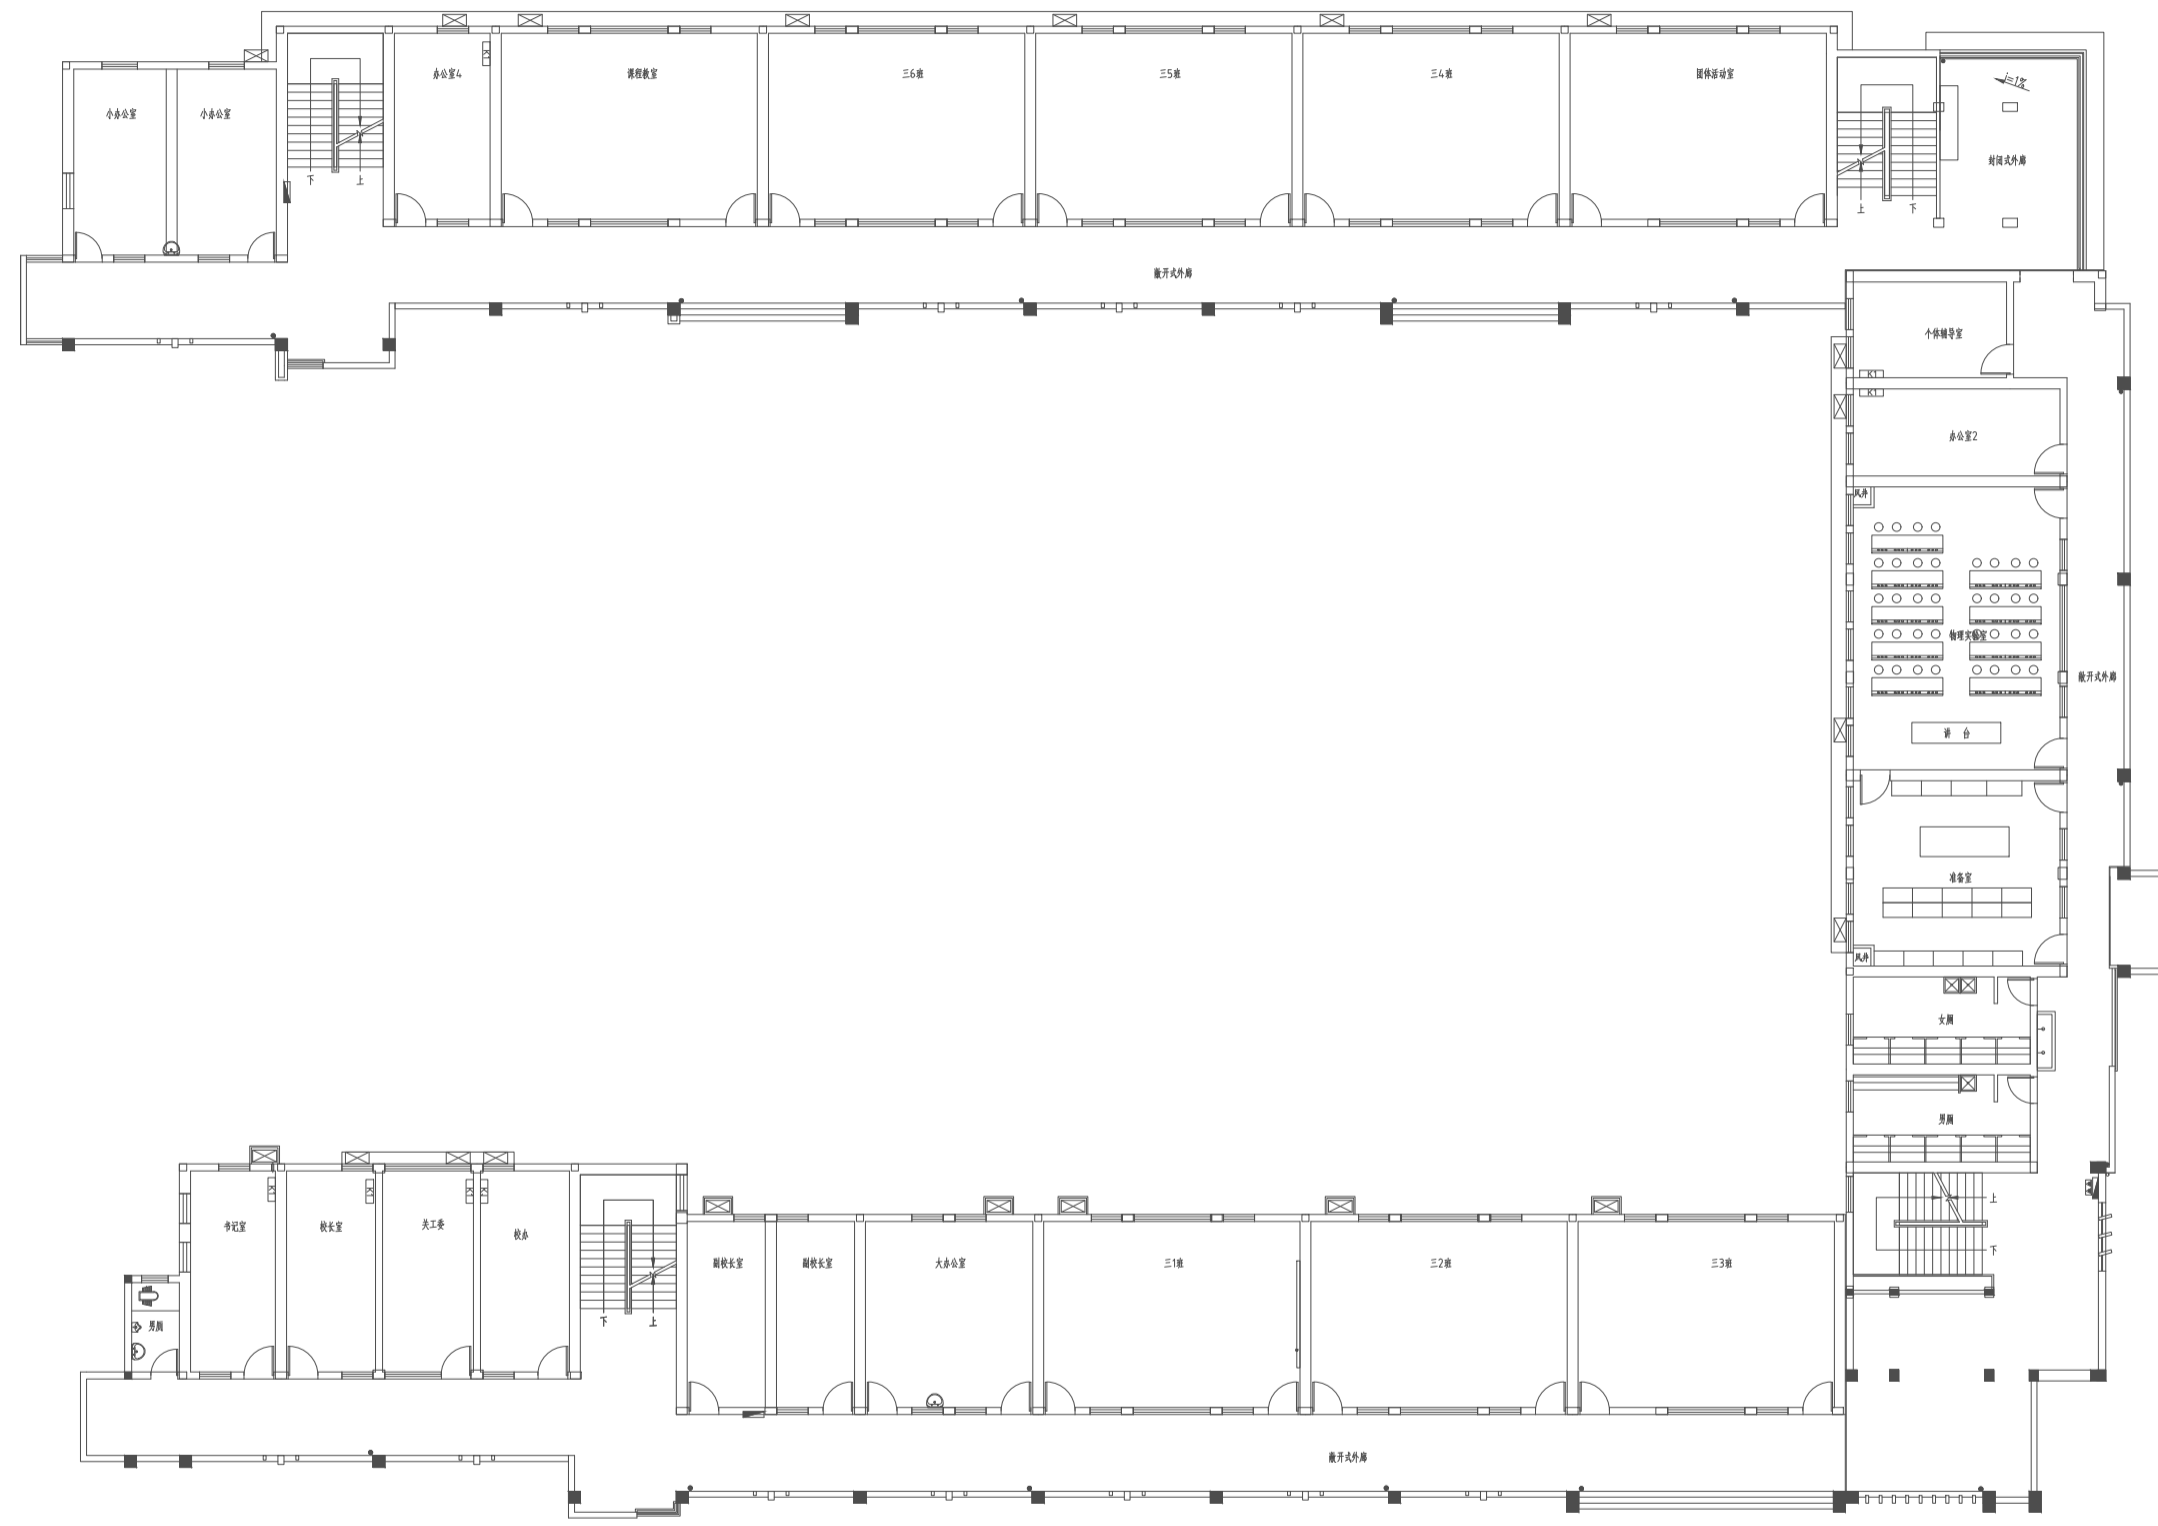
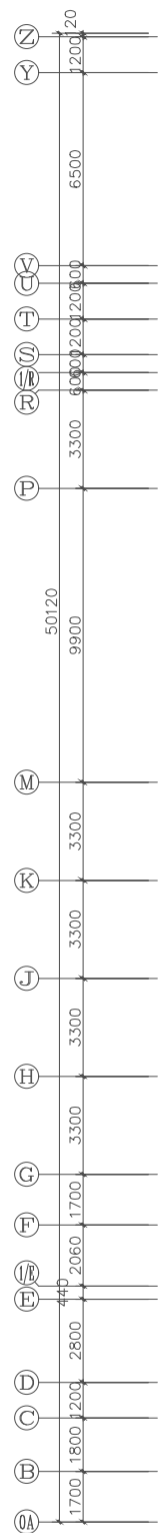



三层弱电平面图 1:100

(2-1)

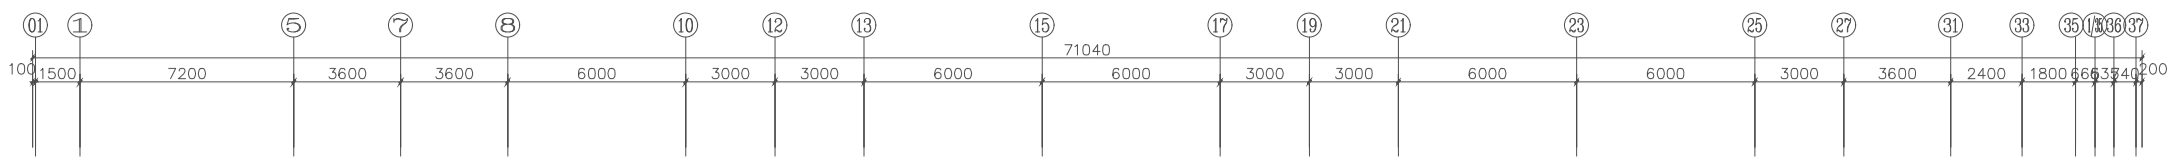

四层弱电平面图 1:100

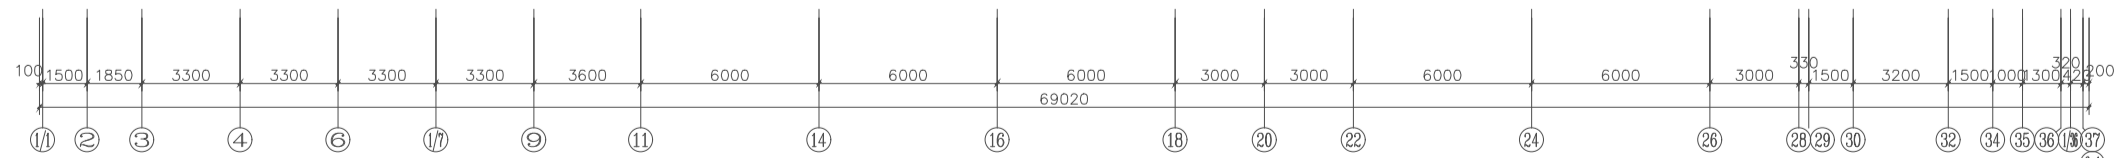

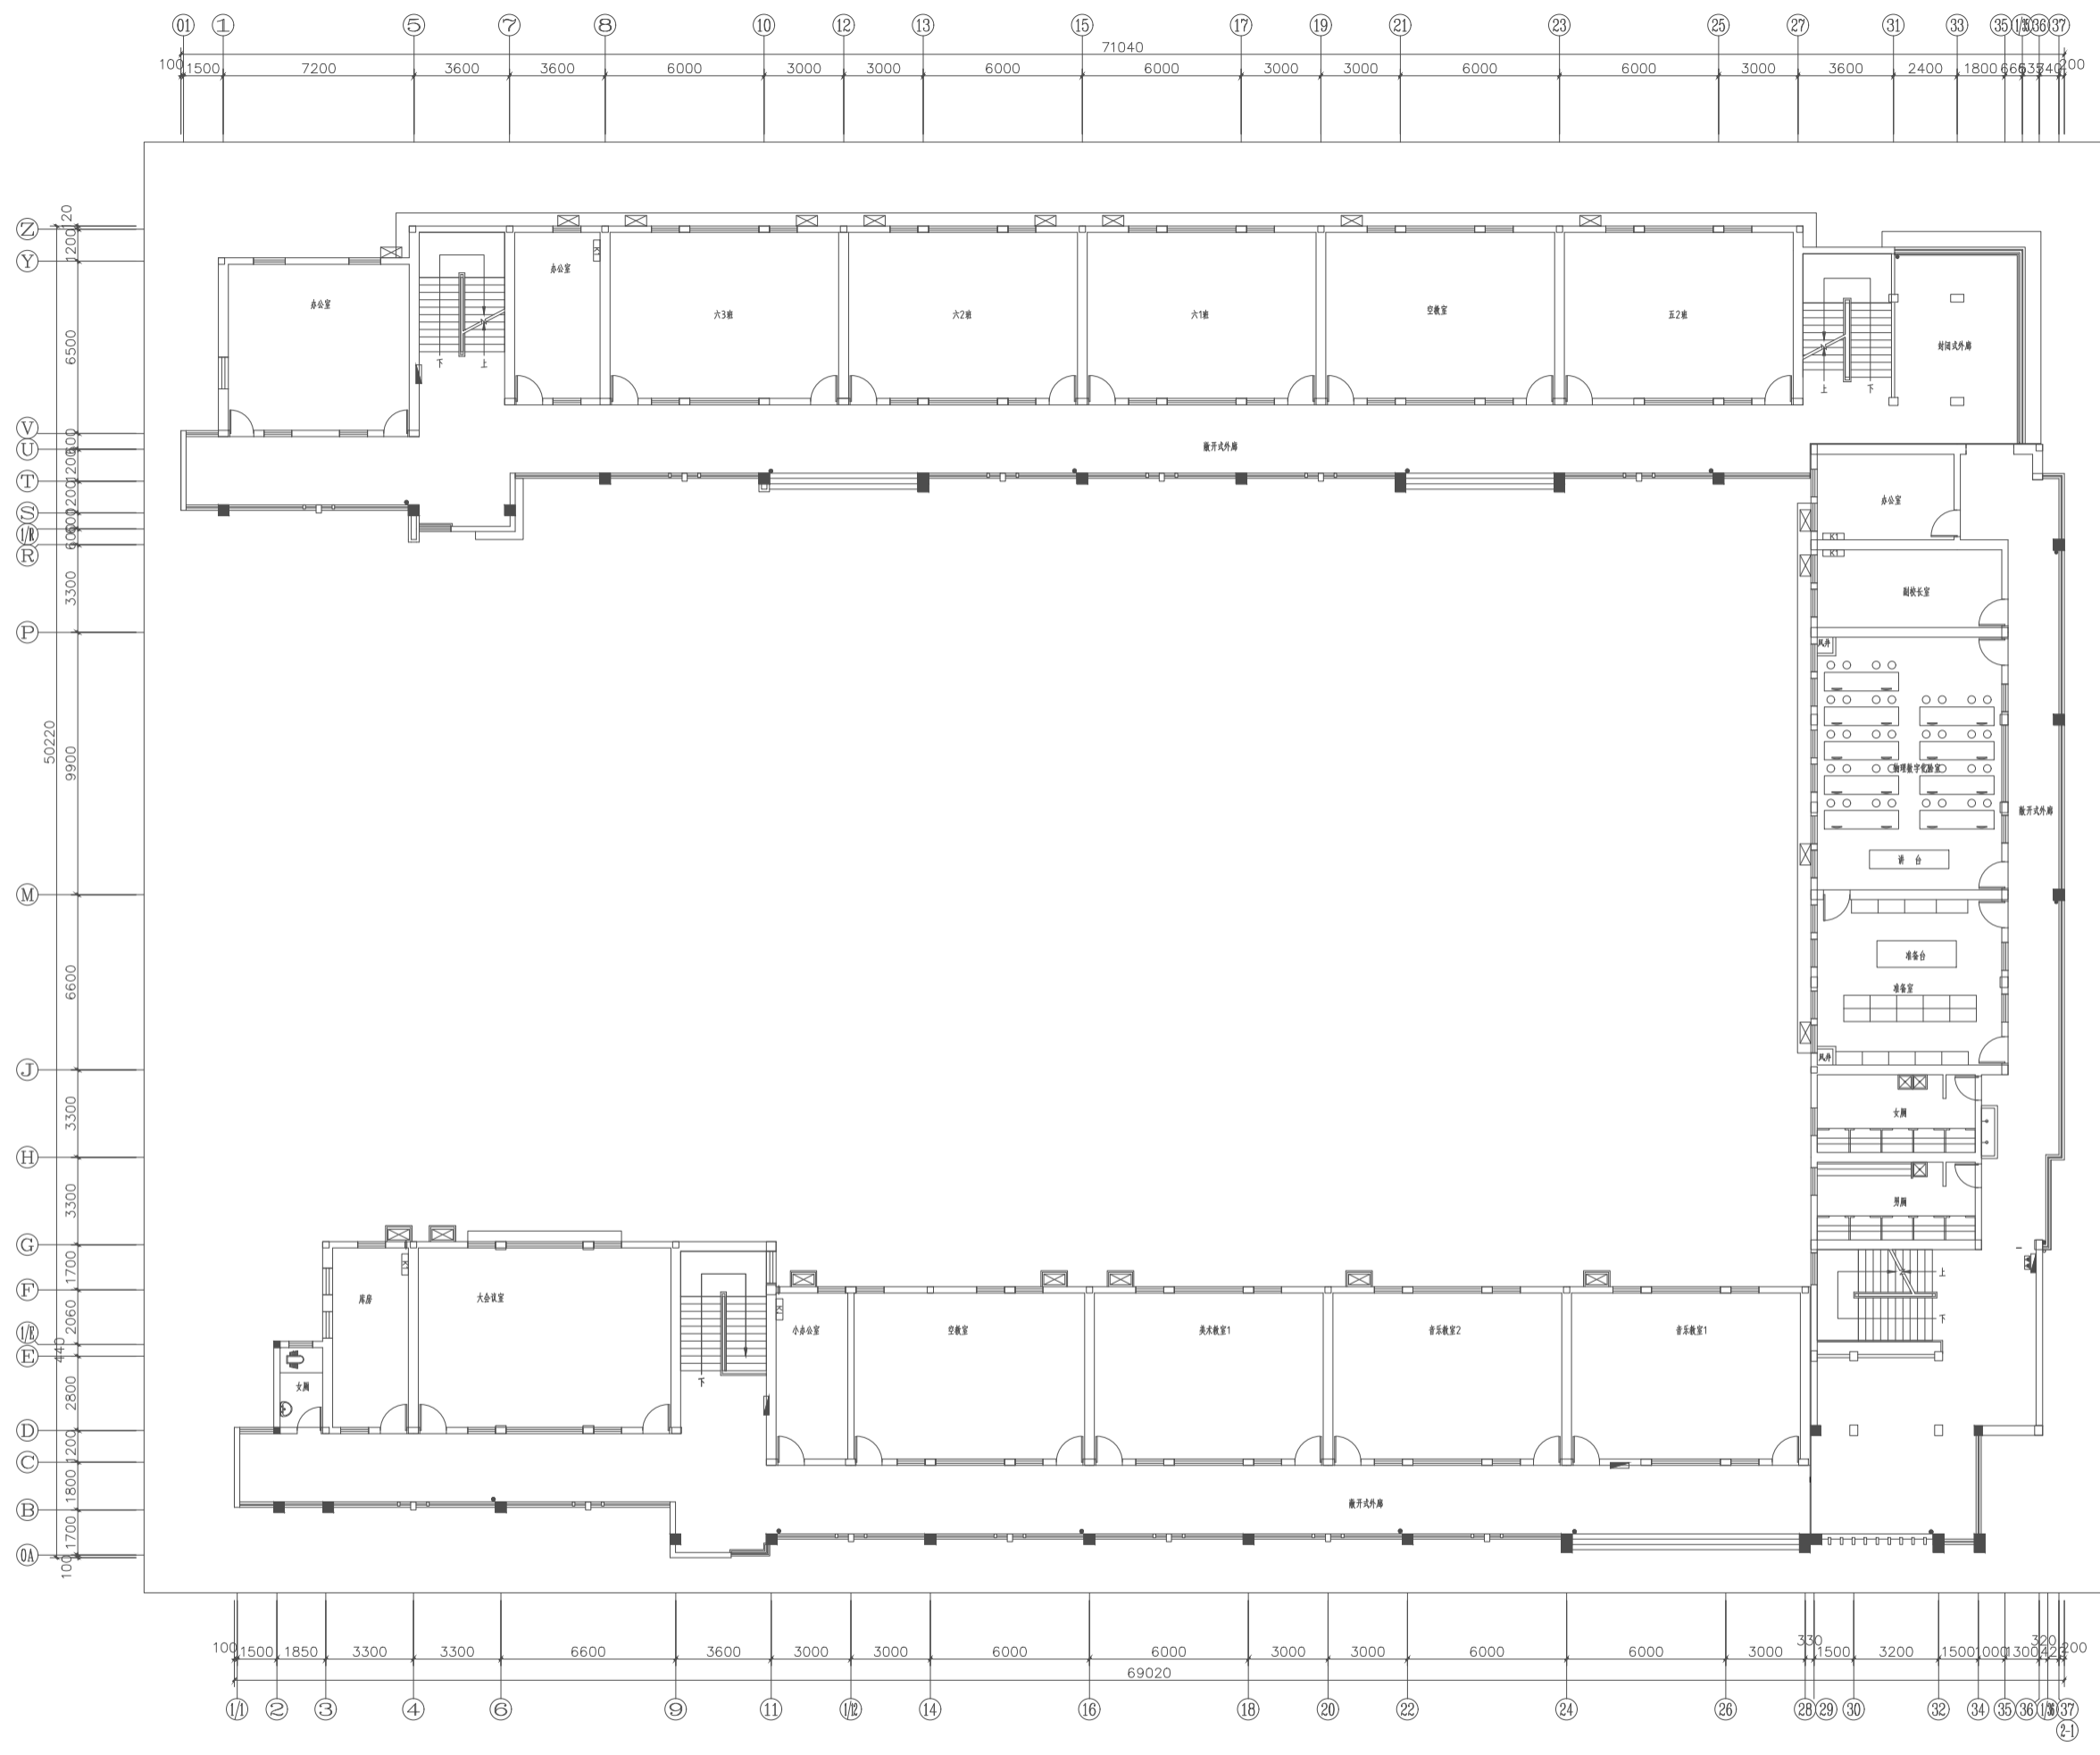

五层弱电平面图 1:100

